



May 22, 2025

TO : All Bidders
FROM : Kelley Needham
PROJECT : Chino Valley Fire Department Fire Station No. 68
220098
SUBJECT : Addendum 3

The following changes, omissions, and/or additions to the Project Manual and/or Drawings shall apply to proposals made for and to the execution of the various parts of the work affected thereby, and all other conditions shall remain the same.

Careful note of the Addendum shall be taken by all parties of interest so that the proper allowances may be made in strict accordance with the Addendum, and that all trades shall be fully advised in the performance of the work which will be required of them.

Bidder shall acknowledge receipt of this Addendum in the space provided on the Bid Form. Failure to do so may subject Bidder to disqualification.

In case of conflict between Drawings, Project Manual, and this Addendum, this Addendum shall govern.

PROJECT MANUAL

1.1 Section 11 90 00 – MISCELLANEOUS EQUIPMENT

A. 2.1 PRODUCTS

1. Paragraph "E.":

a. Revise Item 2 as follows:

"Model HH24BS-5-1 R, 24" wide, 32" high, 18" deep, stainless steel solid door.
ADA compliant. One required in B.C. Office RM 102."

2. Paragraph "F.":

a. Remove the word "built-in".

3. Paragraph "V.":

a. Item 2. Revise number "four (11)" to number "four (4)".

4. Paragraph "AA.":

a. Item 2. Revise number "One (2)" to number "Two (2)".

5. Paragraph "BB.":

- a. Item 3. Revise number "\$" to "(4)".

DRAWINGS

ARCHITECTURAL

1.1 Sheet A1.4 – SITE DETAILS

- A. Replace sheet in its entirety with the attached A1.4.

1.2 Sheet A5.1 – DOOR, WINDOWS, AND FINSH SCHEDULES

- A. Replace sheet in its entirety with the attached A5.1.

1.3 Sheet A.8.2 – INTERIOR DETAILS

- A. Replace sheet in its entirety with the attached A8.2.

STRUCTURAL

1.4 Sheet S0.5 – TYPICAL CMU DETAILS AND MISC. DET.

- A. Replace sheet in its entirety with the attached S0.5.

Addendum 3
Palm Desert North Sphere Fire Station No. 102
Project 23000100
November 22, 2024
Page 3

END OF ADDENDUM 1

Submitted by,

A handwritten signature in black ink, appearing to read 'Bernhard Wassink', with a long horizontal stroke extending to the right.

BERNHARD WASSINK
Project Manager

Attachments:

Drawings:

Architectural Drawings: A1.4, A5.1, A8.2.
Structural Drawings: S0.5.


#	ROOM NAME	BASE	FLOOR	WAINSCOT				WALLS				INTERIOR ELEVATION SHEET	REMARKS
				NORTH	EAST	SOUTH	WEST	NORTH	EAST	SOUTH	WEST		
101	LOBBY	RES	PC	-	-	-	-	SHF	SHF	SHF	SHF	9/A7.1	PC 3 COLORS; SEE PLAN FOR PATTERN
102	B.C. OFFICE	RES	CPT	-	-	-	-	GYP	GYP	GYP	GYP	10/A7.1	-
103	PUBLIC RESTROOM	POR	POR	-	-	-	-	POR	POR	POR	POR	16/A7.1	-
104	OPEN OFFICE	RES	CPT	-	-	-	-	GYP	GYP	GYP	GYP	11/A7.1	-
105	OFFICE	RES	CPT	-	-	-	-	GYP	GYP	GYP	GYP	9/A7.2	-
106	OFFICE	RES	CPT	-	-	-	-	GYP	GYP	GYP	GYP	4/A7.1	-
107	COMM ROOM	RES	CONC	-	-	-	-	PLY/GYP	PLY/GYP	PLY/GYP	PLY/GYP	-	-
108	MEETING AREA	RES	CPT	-	-	-	-	GYP	GYP	GYP	SHF	10/A7.2	-
109	VESTIBULE	RES	PC	-	-	-	-	GYP	GYP	GYP	GYP	6/A7.3	-
110	CUSTODIAN	RES	CONC	-	-	-	-	MRG	CER	CER/MRG	CER/MRG	15/A7.2	REF 5/A8.2 FOR CER AT MOP SINK
111	VESTIBULE	RES	PC	-	-	-	-	GYP	GYP	GYP	GYP	7/A7.3	-
112	TURN-OUT STORAGE	RES	PC	-	-	-	-	GYP	GYP	GYP	GYP	7/A7.1	-
113	B.C. DORMITORY	RES	CPT	-	-	-	-	GYP	GYP	GYP	GYP	16/A7.2	-
114	B.C. BATH	POR	POR	-	-	-	-	POR	POR	POR	POR	4/A7.2	POR @ SHOWER ENCLOSURE
115	ELECTRICAL ROOM	RES	CONC	-	-	-	-	PLY/GYP	PLY/GYP	PLY/GYP	PLY/GYP	-	-
116	APPARATUS ROOM	CONC	PC	-	-	-	-	GYP	GYP	GYP	GYP	12/A7.3	IRB, 8H FROM F.F.
117	STORAGE	RES	CONC	-	-	-	-	GYP	GYP	GYP	GYP	-	-
118	DECON. SHOWER	CER	POR	-	-	-	-	CER	CER	CER	CER	7/A7.2	-
119	COMPRESSOR ROOM	RES	CONC	-	-	-	-	GYP	GYP	GYP	GYP	-	-
120	FIRE RISER	RES	CONC	-	-	-	-	GYP	GYP	GYP	GYP	-	-
121	LAUNDRY/CUSTODIAN	POR	CONC	-	-	-	-	CER/MRG	MRG	MRG	CER/MRG	15/A7.4	REF 5/A8.2 FOR CER AT MOP SINK
122	BATHROOM	POR	POR	-	-	-	-	POR	POR	POR	POR	3/A7.4	POR @ SHOWER ENCLOSURE
123	DORMITORY	RES	CPT	-	-	-	-	GYP	GYP	GYP	GYP	16/A7.4	-
124	DORMITORY	RES	CPT	-	-	-	-	GYP	GYP	GYP	GYP	16/A7.4	-
125	DORMITORY	RES	CPT	-	-	-	-	GYP	GYP	GYP	GYP	16/A7.4	-
126	DORMITORY	RES	CPT	-	-	-	-	GYP	GYP	GYP	GYP	16/A7.4	REF SITE PLANS
127	TURN-OUT STORAGE	RES	PC	-	-	-	-	GYP	GYP	GYP	GYP	5/A7.4	REF SITE PLANS
128	BATHROOM	POR	POR	-	-	-	-	POR	POR	POR	POR	4/A7.4	POR @ SHOWER ENCLOSURE
129	BATHROOM	POR	POR	-	-	-	-	POR	POR	POR	POR	4/A7.4	POR @ SHOWER ENCLOSURE
130	VESTIBULE	RES	PC	-	-	-	-	GYP	GYP	GYP	GYP	17/A7.4	-
131	HALLWAY	RES	PC	-	-	-	-	GYP	GYP	GYP	GYP	-	-
132	DORMITORY	RES	CPT	-	-	-	-	GYP	GYP	GYP	GYP	16/A7.4	-
133	DORMITORY	RES	CPT	-	-	-	-	GYP	GYP	GYP	GYP	16/A7.4	-
134	DORMITORY	RES	CPT	-	-	-	-	GYP	GYP	GYP	GYP	16/A7.4	-
135	DORMITORY	RES	CPT	-	-	-	-	GYP	GYP	GYP	GYP	16/A7.4	-
136	DAYROOM	RES	CPT	-	-	-	-	GYP	GYP	GYP	SHF/GYP	4/A7.5	-
137	EMS STORAGE	RES	PC	-	-	-	-	GYP	GYP	GYP	GYP	6/A7.4	-
138	SHOWER ROOM	POR	PC	-	-	-	-	MRG	MRG	MRG	MRG	7/A7.5	POR @ SHOWER ENCLOSURE
139	VESTIBULE	RES	PC	-	-	-	-	GYP	GYP	GYP	GYP	22/A7.4	-
140	EXTRACTOR ROOM	POR	CONC	-	-	-	-	GYP	GYP	GYP	GYP	-	-
141	HALLWAY	RES	PC	-	-	-	-	GYP	GYP	GYP	GYP	18/A7.4	-
142	BATHROOM	POR	POR	-	-	-	-	POR	POR	POR	POR	4/A7.4	POR @ SHOWER ENCLOSURE
143	BATHROOM	POR	POR	-	-	-	-	POR	POR	POR	POR	4/A7.4	POR @ SHOWER ENCLOSURE
144	DORMITORY	RES	CPT	-	-	-	-	GYP	GYP	GYP	GYP	16/A7.4	-
145	DORMITORY	RES	CPT	-	-	-	-	GYP	GYP	GYP	GYP	16/A7.4	-
146	KITCHEN	RES	PC	-	-	-	-	GYP	GYP	GYP	GYP	6/A7.5	PC 3 COLORS; SEE PLAN FOR PATTERN
147	DINING	RES	PC	-	-	-	-	GYP	GYP	GYP	GYP	6/A7.5	PC 3 COLORS; SEE PLAN FOR PATTERN
148	WELLNESS ROOM	ATL	ATL	-	-	-	-	IRB	IRB	IRB	IRB	6/A7.6	-
149	SCBA ROOM	RES	CONC	-	-	-	-	GYP	GYP	GYP	GYP	7/A7.6	-
150	WORKSHOP	RES	CONC	-	-	-	-	GYP	GYP	GYP	GYP	11/A7.6	-
201	MEETING ROOM	RES	CONC	-	-	-	-	GYP	GYP	GYP	GYP	-	-
202	VESTIBULE	RES	CONC	-	-	-	-	GYP	GYP	GYP	GYP	-	-
203	RESTROOM	POR	POR	-	-	-	-	POR	POR	POR	POR	4/A7.6	-
204	RESTROOM	POR	POR	-	-	-	-	POR	POR	POR	POR	12/A7.6	-
205	ELECTRICAL ROOM	RES	CONC	-	-	-	-	PLY/GYP	PLY/GYP	PLY/GYP	PLY/GYP	-	-
206	STORAGE	CONC	CONC	-	-	-	-	PFF	PFF	PFF	PFF	-	-
207	APPARATUS ROOM	CONC	CONC	-	-	-	-	PFF	PFF	PFF	PFF	-	-
208	FIRE RISER ROOM	RES	CONC	-	-	-	-	GYP	GYP	GYP	GYP	-	REF 5/A8.2 FOR CER AT MOP SINK

FINISH SCHEDULE

MATERIAL LEGEND		INTERIOR FINISHES	
BASE		P1	FIELD COLOR DUNN EDWARDS "LIGHTHOUSE" DEW385
ATL CER CONC RES	ATHLETIC FLOORING CERAMIC TILE BASE, SEALED EXPOSED CONCRETE CURB, SEALED; SEE 2, 13, 15/A-8.3 RESILIENT BASE	P2	SECONDARY COLOR DUNN EDWARDS "TURBO" (FRAZEE CL3244M)
FLOOR		P3	SECONDARY COLOR DUNN EDWARDS "HIERLOOM SHADE" DEW395
ATL ALB CONC	ATHLETIC FLOORING ALUMINUM WALL BASE, SCHLUTER EXPOSED CONCRETE, SEALED WITH ASHFORD FORMULA AND UL-390 E-ZEE SEAL BY HANSON-LORAN	P4	SECONDARY COLOR DUNN EDWARDS "SILVER POLISH" DE8374
CER CPT ET LVT PC POR RES	CERAMIC TILE, SEALED CARPET TILE EPOXY TERRAZZO, SEALED LUXURY VINYL TILE POLISHED CONCRETE, SEALED PORCELAIN TILE, SEALED RESILIENT FLOORING	P5	SECONDARY COLOR DUNN EDWARDS "STIEGLITZ SILVER" DET612
WALL		P7	ACCENT COLOR: DUNN EDWARDS "CHARCOAL SKETCH" DET612
CMU CONC CER FRP GYP IRB MR MRG PFF POR PLY SHF	EXPOSED CONCRETE MASONRY, SEALED EXPOSED CONCRETE, SEALED CERAMIC TILE, THINSET FIBERGLASS REINFORCED PANELS OVER MR GYPSUM BOARD GYPSUM BOARD, PAINTED, REF PLANS FOR ACOUSTIC GYP IMPACT RESISTANT / ABUSE RESISTANT GYPSUM BOARD MIRROR OVER IR GYPSUM BOARD MOISTURE RESISTANT GYPSUM BOARD POLYPROPYLENE/FIBERGLASS POLYESTER BLEND FABRIC PORCELAIN TILE, THINSET, FULLSET AT SHOWERS 3/4" FIRE RESISTANT 1x6 PLYWOOD, PAINTED 1"x6" SHIPPLAP PRIMED SMOOTH, FULL LENGTH PIECES, PAINTED	P8	ACCENT COLOR: TBD
		C1	CERAMIC TILE (UTILITY SINK): DAL TILE CLASSIC "ARTIC WHITE" SEMIGLOSS 0190
		C12	CERAMIC TILE (DECON SHOWER): DAL TILE CLASSIC "DESERT GRAY" SEMIGLOSS X114
		PT1	PORCELAIN TILE: DAL TILE CLASSIC VOLUME 1.0 "SONIC WHITE" VL75
		PT4	PORCELAIN TILE: DAL TILE HAUT MONDE "GLITTERATI GRANITE" HMO3 LIGHT POLISH
		PT5	PORCELAIN TILE (MOSAIC - SHOWER FLOORS AND CEILINGS): DAL TILE HAUT MONDE "GLITTERATI GRANITE" HMO3 LIGHT POLISH
		GT1	GLASS ACCELYT TILE: DAL TILE COLOR WAVE "FEATHER WHITE" CW02
		PL1	PLASTIC LAMINATE CABINETS & CLAD DOORS: FORMICA "BLEACHED LEGNO" 8845-58
		PL1	SOLID COMPOSITE CABINETS: FORMICA COMPAQ COLORCOREZ2 "BLEACHED LEGNO" 8845
		C1	SOLID POLYMER COUNTERTOP: CORIAN "ARROW ROOT"
		C2	ENGINEERED QUARTZ COUNTERTOP: CORIAN QUARTZ "STRATUS WHITE"
		CP1	CARPET TILE: MOHAWK FIRST ONE UP "PREFERENCE" 959
		B1	RESILIENT BASE: JOHNSONITE TARKETT REVEAL "IRONSTONE" 178
		AF1	ATHLETIC FLOORING: MONDO SPORTS FLOORING "BLACK" 5008
		AF2	ATHLETIC FLOORING SECONDARY: MONDO SPORTS FLOORING "DARK GREY" 5018
		AF3	ATHLETIC FLOORING ACCENT: MONDO SPORTS FLOORING "RED" 5141
		PC1	POLISHED CONCRETE: NATURAL COLOR
		PC2	POLISHED CONCRETE STAIN: AMERIPOLISH "BLACK"
		PC3	POLISHED CONCRETE ACCENT STAIN: AMERIPOLISH "RED"
		ST1	WOOD STAIN SEMITRANSSPARENT (FAUX BEAMS): MINWAX PERFORMANCE SERIES TINTABLE "CARBON" MW409



MATERIAL LEGEND, NOTES, AND INTERIOR FINISHES

#	DOOR SIZE	FEATURE		HARDWARE		MATL	FINISH	DETAILS				GLAZING TYPE (REF A5.2)	MATERIAL/FINISH ABBREVIATIONS														
		TYPE	THICKNESS	LABEL (MIN.)	GROUP			SELF CLOSING	PANIC HARDWARE	DOOR	FRAME		DOOR	FRAME	SEE SHEET A-5.2 U.N.O.	REMARKS											
																	AL	AN	FH	HM	H	P	PEMB	PS	TG	WS	Y
101	3'-0" X 7'-2"	D	1 3/4"	-	1	Y	Y	HM	HM	P	P	9	10	12,8	2	A	EXTERIOR; KEYPAD										
102	3'-0" X 7'-2"	A	1 3/4"	-	2	Y	-	WS	HM	PL	P	6	6	-	4B	-	-										
103	3'-0" X 7'-2"	A	1 3/4"	-	3	Y	-	WS	HM	PL	P	6	6	-	4F	-	U/C										
104	3'-0" X 7'-2"	C	1 3/4"	-	2	Y	-	WS	HM	PL	P	6	6	-	4B	B	-										
105	3'-0" X 7'-2"	A	1 3/4"	-	4	Y	-	WS	HM	PL	P	5	5	-	-	-	-										
106	3'-0" X 7'-2"	A	1 3/4"	-	4	Y	-	WS	HM	PL	P	5	5	-	-	-	-										
107	3'-0" X 7'-2"	A	1 3/4"	-	5	Y	-	HM	HM	P	P	5	5	-	4A	-	LOUVER (TOP & BOT); KEYPAD										
108	3'-0" X 7'-2"	D	1 3/4"	-	4	Y	-	WS	HM	PL	P	5	5	-	-	-	-										
109A	3'-0" X 7'-2"	C	1 3/4"	-	6	Y	Y	HM	HM	P	P	6	6	-	4A	B	-										
109B	3'-0" X 7'-2"	C	1 3/4"	-	6	Y	Y	HM	HM	P	P	5	5	-	4A	B	-										
110	3'-0" X 7'-2"	A	1 3/4"	-	7	Y	-	HM	HM	P	P	5	5	-	4A	-	U/C										
111A	3'-0" X 7'-2"	C	1 3/4"	-	6	Y	Y	HM	HM	P	P	5	5	-	4A	B	-										
111B	3'-0" X 7'-2"	C	1 3/4"	-	8	Y	-	HM	HM	-	P	5 SIM	5 SIM	-	4A	B	-										
112	3'-0" X 7'-2"	C	1 3/4"	-	7	Y	-	HM	HM	P	P	5 SIM	5 SIM	-	4A	B	-										
113	3'-0" X 7'-2"	A	1 3/4"	45	9	Y	-	WS	HM	PL	P	5	5	-	-	-	-										
114	3'-0" X 7'-2"	A	1 3/4"	-	10	Y	-	WS	HM	PL	P	6	6	-	4F	-	-										
115A	3'-0" X 7'-2"	A	1 3/4"	-	11	Y	Y	HM	HM	P	P	9	10	12	2	-	EXTERIOR; LOUVER (BOT); KEYPAD										
115B	3'-0" X 7'-2"	A	1 3/4"	-	12	Y	Y	HM	HM	P	P	5	5	-	-	-	LOUVER (BOT)										
116A	14'-0" X 14'-0"	H	-	-	13	-	-	ST	ST	FF	FF	21	22	-	2	A	EXTERIOR BI-FOLD										
116B	14'-0" X 14'-0"	H	-	-	13	-	-	ST	ST	FF	FF	21	22	-	2	A	EXTERIOR BI-FOLD										
116C	14'-0" X 14'-0"	H	-	-	13	-	-	ST	ST	FF	FF	21	22	-	2	A	EXTERIOR BI-FOLD										
116D	3'-0" X 7'-2"	D	1 3/4"	-	1	Y	Y	HM	HM	P	P	11	12	8	2	A	EXTERIOR; KEYPAD; PRIVACY FILM										
116E	3'-0" X 7'-2"	D	1 3/4"	-	1	Y	Y	HM	HM	P	P	11	12	8	2	A	EXTERIOR; KEYPAD										
116F	14'-0" X 14'-0"	G	-	-	13	-	-	ST	ST	FF	FF	-	18	-	-	C	EXTERIOR SECTIONAL										
116G	14'-0" X 14'-0"	G	-	-	13	-	-	ST	ST	FF	FF	-	18	-	-	C	EXTERIOR SECTIONAL										
116H	14'-0" X 14'-0"	G	-	-	13	-	-	ST	ST	FF	FF	-	18	-	-	C	EXTERIOR SECTIONAL										
116J	14'-0" X 14'-0"	H	-	-	13	-	-	ST	ST	FF	FF	21	22	-	2	A	EXTERIOR BI-FOLD										
117	3'-0" X 7'-2"	A	1 3/4"	-	14	-	-	HM	HM	P	P	11	12	-	2	-	EXTERIOR; LOUVER (BOT)										
118	3'-0" X 7'-2"	A	1 3/4"	-	14	-	-	HM	HM	P	P	11SIM	12SIM	-	4F	-	EXTERIOR; LOUVER (BOT)										
119	3'-0" X 7'-2"	A	1 3/4"	-	14	-	-	HM	HM	P	P	11SIM	12SIM	-	2	-	EXTERIOR; LOUVER (BOT)										
120	3'-0" X 7'-2"	A	1 3/4"	-	14	-	-	HM	HM	P	P	11	12	-	2	-	EXTERIOR; LOUVER (BOT)										
121	3'-0" X 7'-2"	B	1 3/4"	-	7	Y	-	WS	HM	PL	P	5	5	-	-	B	U/C										
122	3'-0" X 7'-2"	A	1 3/4"	-	10	Y	-	WS	HM	PL	P	6	6	-	4F	-	U/C										
123	3'-0" X 7'-2"	A	1 3/4"	-	4	Y	-	WS	HM	PL	P	5	5	-	-	-	-										
124	3'-0" X 7'-2"	A	1 3/4"	-	4	Y	-	WS	HM	PL	P	5	5	-	-	-	-										
125	3'-0" X 7'-2"	A	1 3/4"	-	4	Y	-	WS	HM	PL	P	5	5	-	-	-	-										
126	3'-0" X 7'-2"	A	1 3/4"	-	4	Y	-	WS	HM	PL	P	5	5	-	-	-	-										
127	3'-0" X 7'-2"	C	1 3/4"	-	15	Y	-	WS	HM	PL	P	5 SIM	5 SIM	-	4A	B	-										
128	3'-0" X 7'-2"	A	1 3/4"	-	10	Y	-	WS	HM	PL	P	6	6	-	4F	-	U/C										
129	3'-0" X 7'-2"	A	1 3/4"	-	10	Y	-	WS	HM	PL	P	6	6	-	4F	-	U/C										
130A	3'-0" X 7'-2"	B	1 3/4"	45	16	Y	Y	HM	HM	P	P	5	5	-	4A	F	-										
130B	3'-0" X 7'-2"	C	1 3/4"	-	6	Y	Y	HM	HM	P	P	5	5	-	4A	B	-										
131	3'-0" X 7'-2"	D	1 3/4"	-	11	Y	Y	HM	HM	P	P	9	10	12	2	A	EXTERIOR; KEYPAD; PRIVACY FILM										
132	3'-0" X 7'-2"	A	1 3/4"	-	4	Y	-	WS	HM	PL	P	5	5	-	-	-	-										
133	3'-0" X 7'-2"	A	1 3/4"	-	4	Y	-	WS	HM	PL	P	5	5	-	-	-	-										
134	3'-0" X 7'-2"	A	1 3/4"	-	4	Y	-	WS	HM	PL	P	5	5	-	-	-	-										
135	3'-0" X 7'-2"	A	1 3/4"	-	4	Y	-	WS	HM	PL	P	5	5	-	-	-	-										
136	3'-0" X 7'-2"	B	1 3/4"	-	17	Y	-	WS	HM	PL	P	5	5	-	4B	B	-										
137	3'-0" X 7'-2"	B	1 3/4"	-	7	Y	-	HM	HM	P	P	5 SIM	5 SIM	-	4A	-	-										
138	3'-0" X 7'-2"	A	1 3/4"	-	18	Y	-	HM	HM	P	P	5	5	-	4A	B	U/C										
139A	3'-0" X 7'-2"	B	1 3/4"	45	16	Y	Y	HM	HM	P	P	5	5	-	4A	F	-										
139B	3'-0" X 7'-2"	C	1 3/4"	-	6	Y	Y	HM	HM	P	P	5 SIM	5 SIM	-	4A	B	-										
140A	3'-0" X 7'-2"	B	1 3/4"	-	7	Y	-	HM	HM	P	P	5	5	-	4A	B	-										
140B	3'-6" X 7'-2"	B	1 3/4"	-	19	Y	-	HM	HM	P	P	9	10	12	2	-	EXT; COORD SIZE W/ EQPT; LVR (T&B); KEYPAD										
141	4'-0" X 7'-2"	A	1 3/4"	-	20	Y	-	HM	HM	P	P	5	5	-	-	-	DOUBLE; LOUVER (BOT); KEYPAD										
142	3'-0" X 7'-2"	A	1 3/4"	-	10	Y	-	WS	HM	PL	P	6	6	-	4F	-	U/C										
143	3'-0" X 7'-2"	A	1 3/4"	-	10	Y	-	WS	HM	PL	P	6	6	-	4F	-	U/C										
144	3'-0" X 7'-2"	A	1 3/4"	-	4	Y	-	WS	HM	PL	P	5	5	-	-	-	-										
145	3'-0" X 7'-2"	A	1 3/4"	-	4	Y	-	WS	HM	PL	P	5	5	-	-	-	-										
146	3'-0" X 7'-2"	B	1 3/4"	-	17	Y	-	WS	HM	PL	P	5	5	-	-	-	-										
147	6'-0" X 7'-2"	D	1 3/4"	-	21	Y	-	HM	HM	P	P	9	10	-	8	B	DOUBLE; KEYPAD										
148A	3'-0" X 7'-2"	B	1 3/4"	-	8	Y	-	WS	HM	PL	P	5	5	-	4D	-	-										
148B	3'-0" X 7'-2"	B	1 3/4"	-	11	Y	Y	HM	HM	P	P	9	10	12	2	-	EXTERIOR; KEYPAD										
148C	12'-0" X 8'-0"	F	-	-	13	-	-	ST	ST	FF	FF	-	18	-	2	C	EXTERIOR SECTIONAL										
149	6'-0" X 7'-2"	A	1 3/4"	-	22	Y	-	HM	HM	P	P	9	10	12	2	-	EXTERIOR; DOUBLE; LOUVER (BOT); KEYPAD										
150	3'-0" X 7'-2"	C	1 3/4"	-	15	Y	-	HM	HM	P	P	5 SIM	5 SIM	-	4A	B	-										
201A	3'-0" X 7'-2"	D	1 3/4"	-	11	Y	Y	HM	HM	P	P	13	14	-	2	A	EXTERIOR; COORD W/ PEMB; KEYPAD;										
201B	3'-0" X 7'-2"	A	1 3/4"	-	15	Y	-	HM	HM	P	P	15	15	-	4A	-	COORD W/ PEMB PRIVACY FILM										
202	3'-0" X 7'-2"	A	1 3/4"	-	18	Y	-	HM	HM	P	P	15	15	-	-	-	COORD W/ PEMB										
203	3'-0" X 7'-2"	A	1 3/4"	-	10	Y	-	HM	HM	P	P	16	16	-	4F	-	COORD W/ PEMB; U/C										
204	3'-0" X 7'-2"	A	1 3/4"	-	10	Y	-	HM	HM	P	P	16	16	-	4F	-	COORD W/ PEMB; U/C										
205	3'-0" X 7'-2"	A	1 3/4"	-	11	Y	Y	HM	HM	P	P	13	14	-	2	-	EXTERIOR; COORD W/ PEMB; LVR (T&B); KEYPAD										
206A	3'-0" X 7'-2"	C	1 3/4"	-	11	Y	Y	HM	HM	P	P	13	14	-	2	A	EXTERIOR; COORD W/ PEMB; KEYPAD										
206B	14'-0" X 14'-0"	G	-	-	13	-	-	ST	ST	FF	FF	19	20	-	-	C	EXTERIOR SECTIONAL; COORD W/ PEMB										
206C	14'-0" X 14'-0"	G	-	-	13	-	-	ST	ST	FF	FF	19	20	-	-	C	EXTERIOR SECTIONAL; COORD W/ PEMB										
206D	14'-0" X 14'-0"	G	-	-	13	-	-	ST	ST	FF	FF	19	20	-	-	C	EXTERIOR SECTIONAL; COORD W/ PEMB										
206E	14'-0" X 14'-0"	G	-	-	13	-	-	ST	ST	FF	FF	19	20	-	-	C	EXTERIOR SECTIONAL; COORD W/ PEMB										
206F	3'-0" X 7'-2"	A	1 3/4"	-	23	Y	-	HM	HM	P	P	15	15	-	4A	-	COORD W/ PEMB; KEYPAD										
207A	14'-0" X 14'-0"	G	-	-	13	-	-	ST	ST	FF	FF	19	20	-	-	C	EXTERIOR SECTIONAL; COORD W/ PEMB										
207B	3'-0" X 7'-2"	C	1 3/4"	-	11	Y	Y	-	-	-	-	13	14	-	2	A	EXTERIOR; COORD W/ PEMB; KEYPAD										
208	3'-0" X 7'-2"	A	1 3/4"	-	24	Y	-	HM	HM	P	P	15	15	-	4A	-	COORD W/ PEMB										
G1	18'-0" X T.O.W."	-	-	-	SG1	-	-	HM	HM	P	P	-	-	-	-	-	SLIDING GATE; KEYPAD; SEE 17A1.4.										
G2	7'-0" X T.O.W."	-	-	-	SG2	-	-	HM	HM	P	P	-	-	-	-	-	TRASH ENCLOSURE GATE; SEE 19A1.4.										
G3	3'-0" X T.O.W."	-	-	-	SG3	Y	Y	HM	HM	P	P	-	-	-	-	-	SITE GATE; KEYPAD; SEE 18A1.4.										
G4	3'-0" X T.O.W."	-	-	-	SG3	Y	Y	HM	HM	P	P	-	-	-	-	-	SITE GATE; KEYPAD; SEE 18A1.4.										
G5	3'-0" X T.O.W."	-	-	-	SG4	Y	Y	HM	HM	P	P	-	-	-	-	-	SITE GATE; SEE 18A1.4.										
G6	3'-0" X T.O.W."	-	-	-	SG3	Y	Y	HM	HM	P	P	-	-	-	-	-	SITE GATE; KEYPAD; SEE 18A1.4.										
G7	3'-0" X T.O.W."	-	-	-	SG4	Y	Y	HM	HM	P	P	-	-	-	-	-	SITE GATE; SEE 18A1.4.										
G8	3'-0" X T.O.W."	-	-	-	SG4	Y	Y	HM	HM	P	P	-	-	-	-	-	SITE GATE; SEE 18A1.4.										
G9	3'-0" X T.O.W."	-	-	-	SG4	Y	Y	HM	HM	P	P	-	-	-	-	-	SITE GATE; SEE 18A1.4 SIM.										

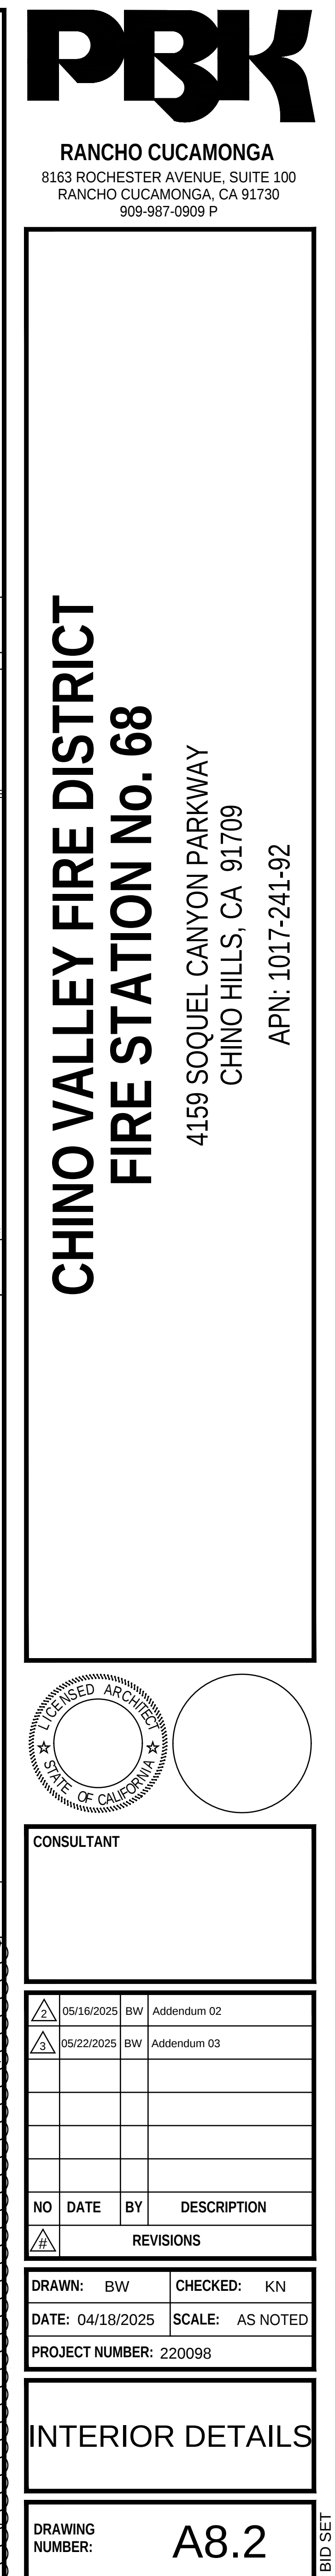


NOTES:


- 1" O.D. MAX. AT 8" CMU WALLS.
- 2" O.D. MAX. AT 12" AND 16" CMU WALLS.
- ONLY STEEL OR PVC ALUMINUM CONDUITS ARE RESTRICTED FROM USE.
- CONDUITS SHALL NOT BE ALLOWED IN ANY OF THE FOLLOWING CONDITIONS:
 - a. ANY VERTICAL CELL CONTAINING REINFORCING.
 - b. WITHIN 6" OF ANY HORIZONTAL BARS EXCEPT AT CROSSINGS.
- NO JUNCTION BOXES ARE ALLOWED WHERE VERTICAL REBARS ARE SPACED AT 8" O.C.
- HORIZONTAL CONDUIT RING SHALL BE NOT EXCEED 4'-0".
- CONDUITS SHALL NOT BE PLACED IN BOND BEAMS.
- ALL HORIZONTAL CONDUITS SHALL BE A MINIMUM OF 6" AWAY FROM HORIZONTAL BARS.
- STRUCTURAL ENGINEER RESERVES THE RIGHT TO MODIFY OR RESTRICT THE USE OF THESE RULES BASED ON ACTUAL FIELD CONDITIONS AND QUALITY OF EXECUTION.
- NOT USED.

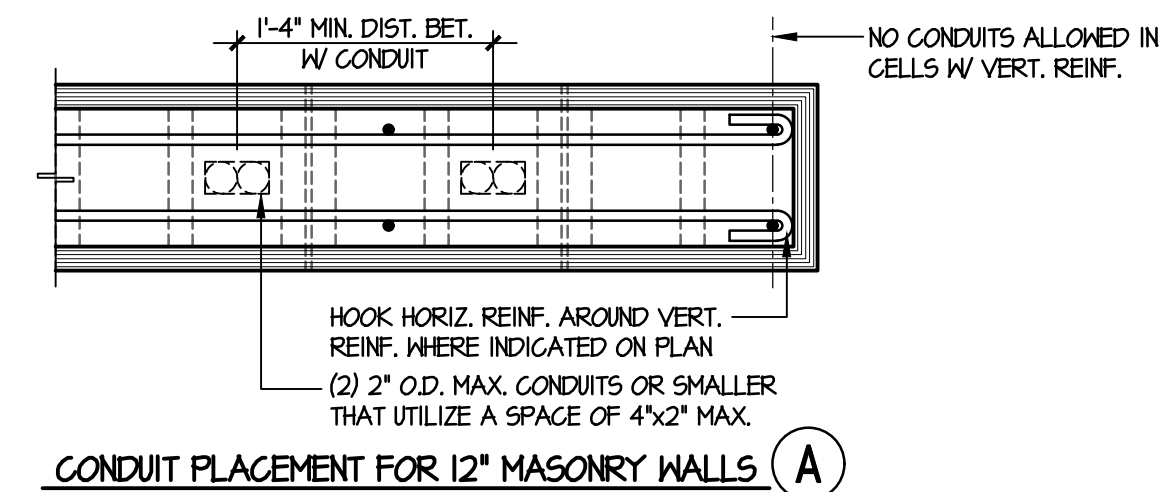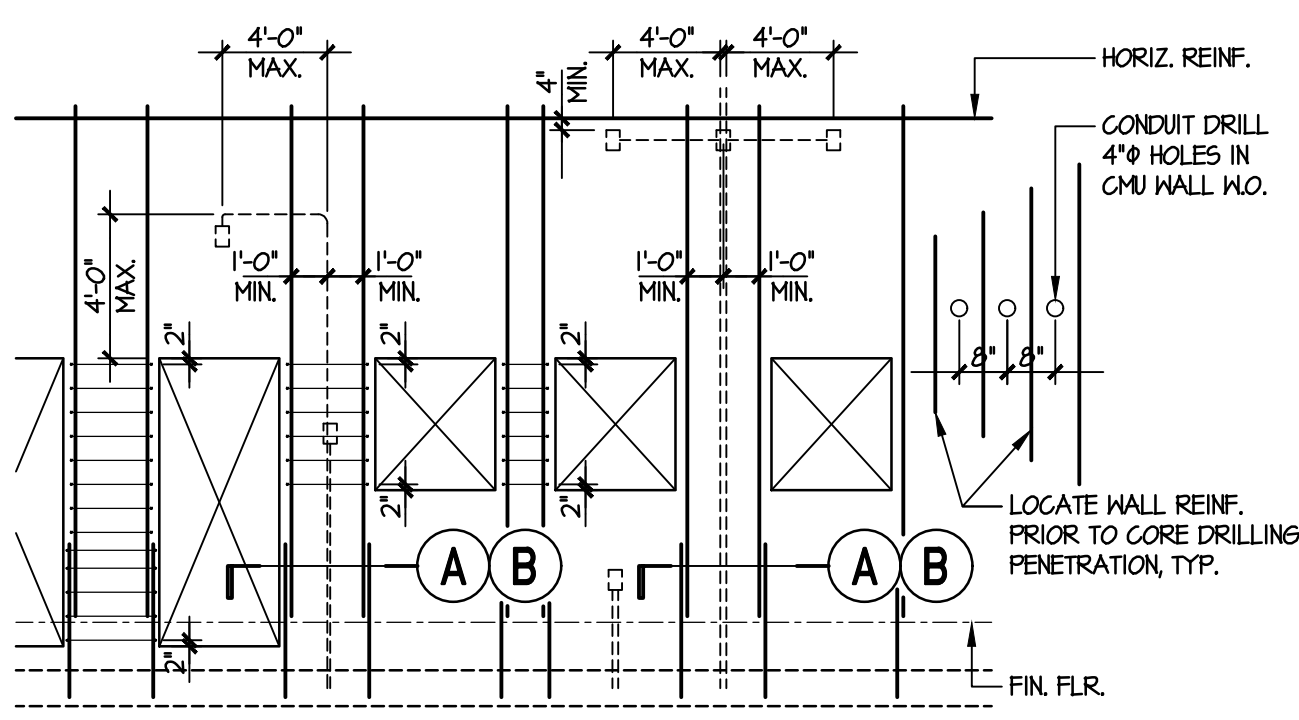


CONDUIT PLACEMENT FOR 12" MASONRY WALLS (A)

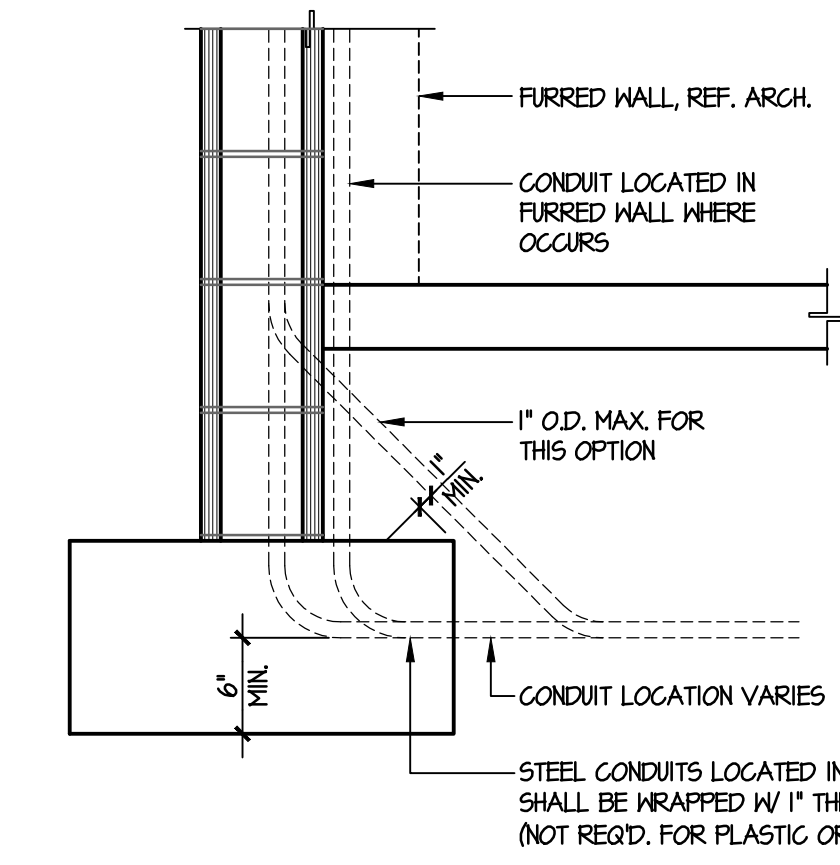


TYPICAL CONDUIT IN MASONRY WALL DETAIL (19)
SCALE: N.T.S.

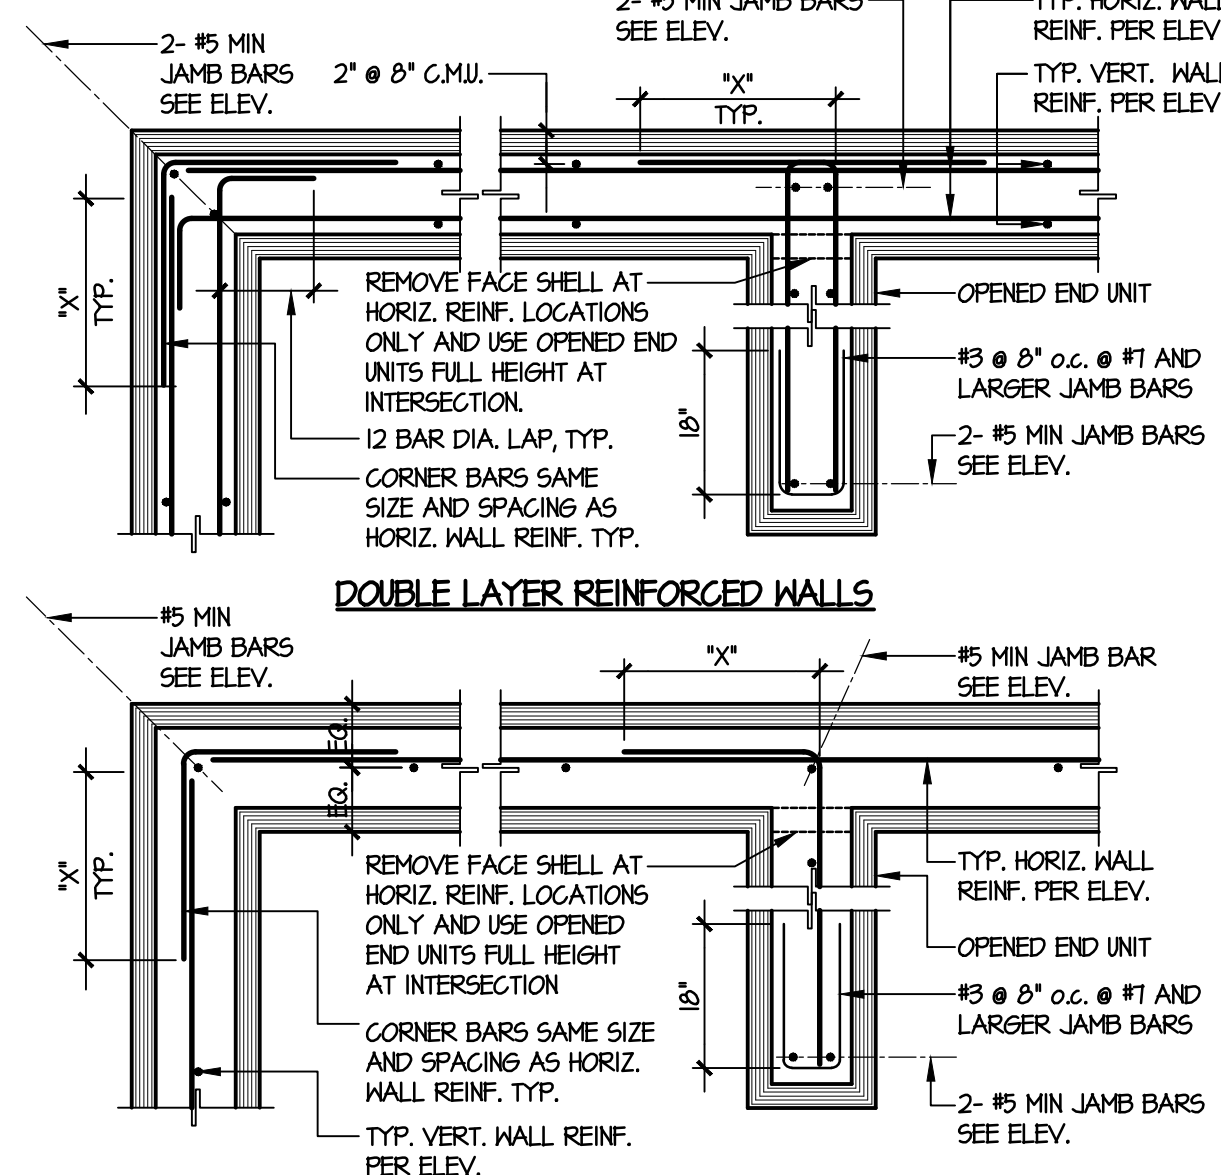


DOUBLE LAYER REINFORCED WALLS

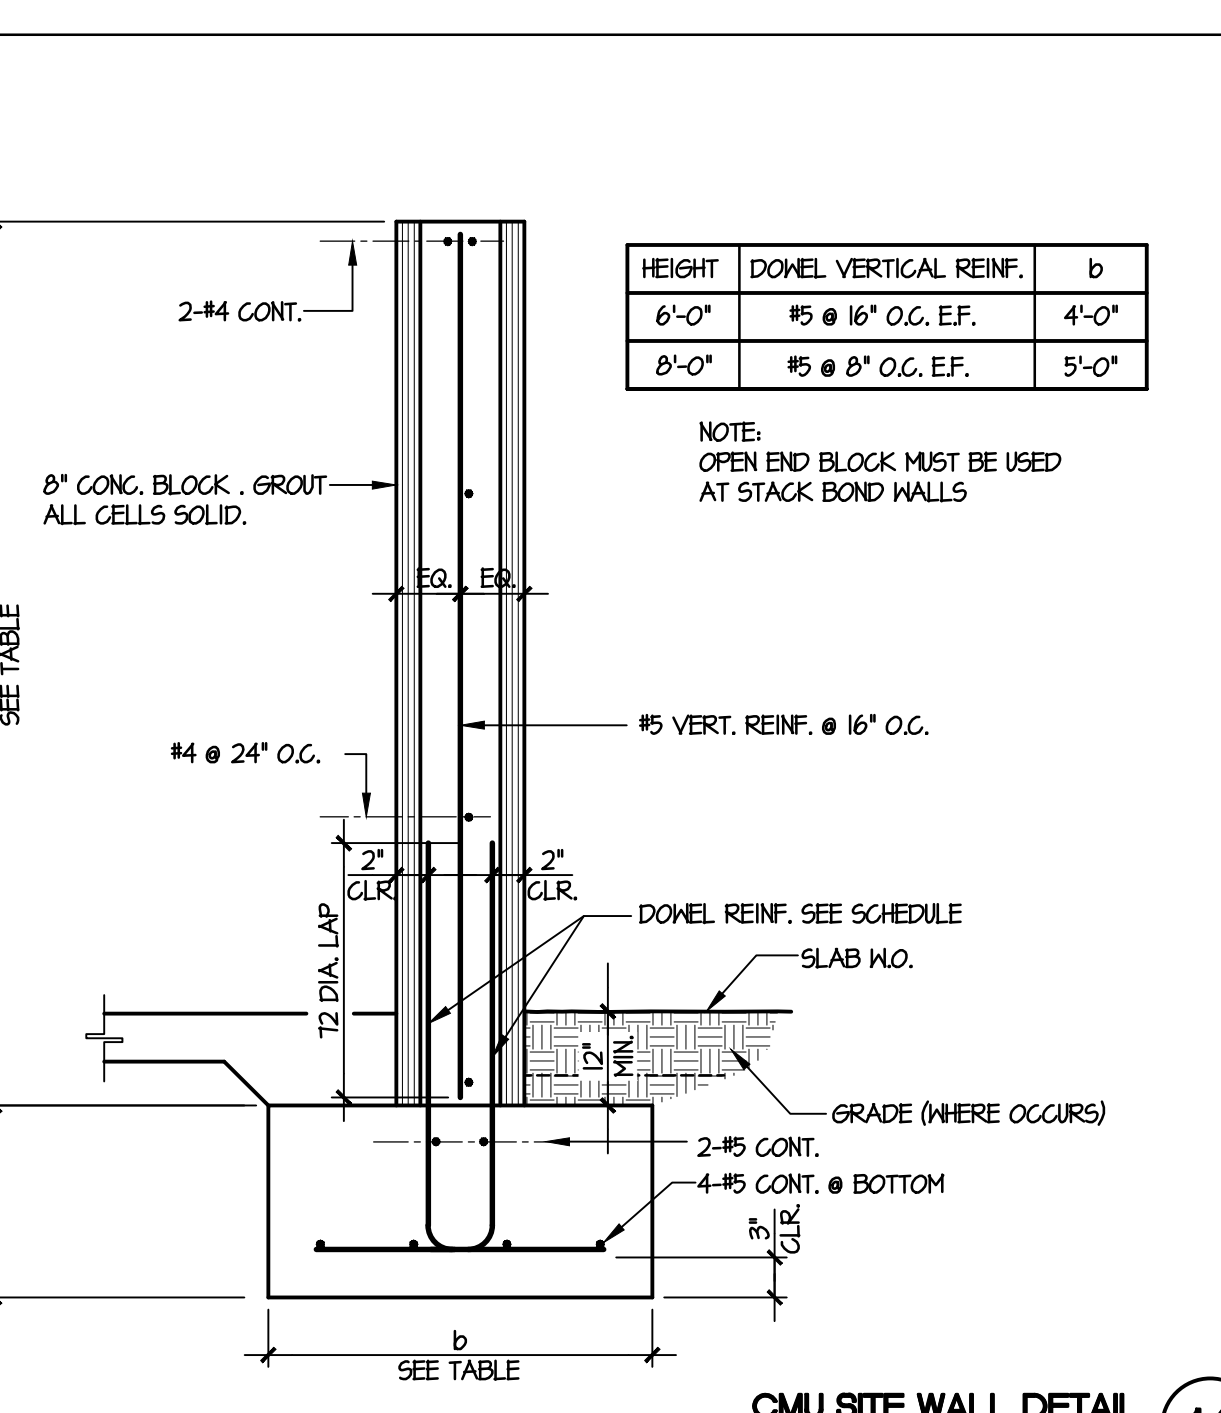

SINGLE LAYER REINFORCED WALLS

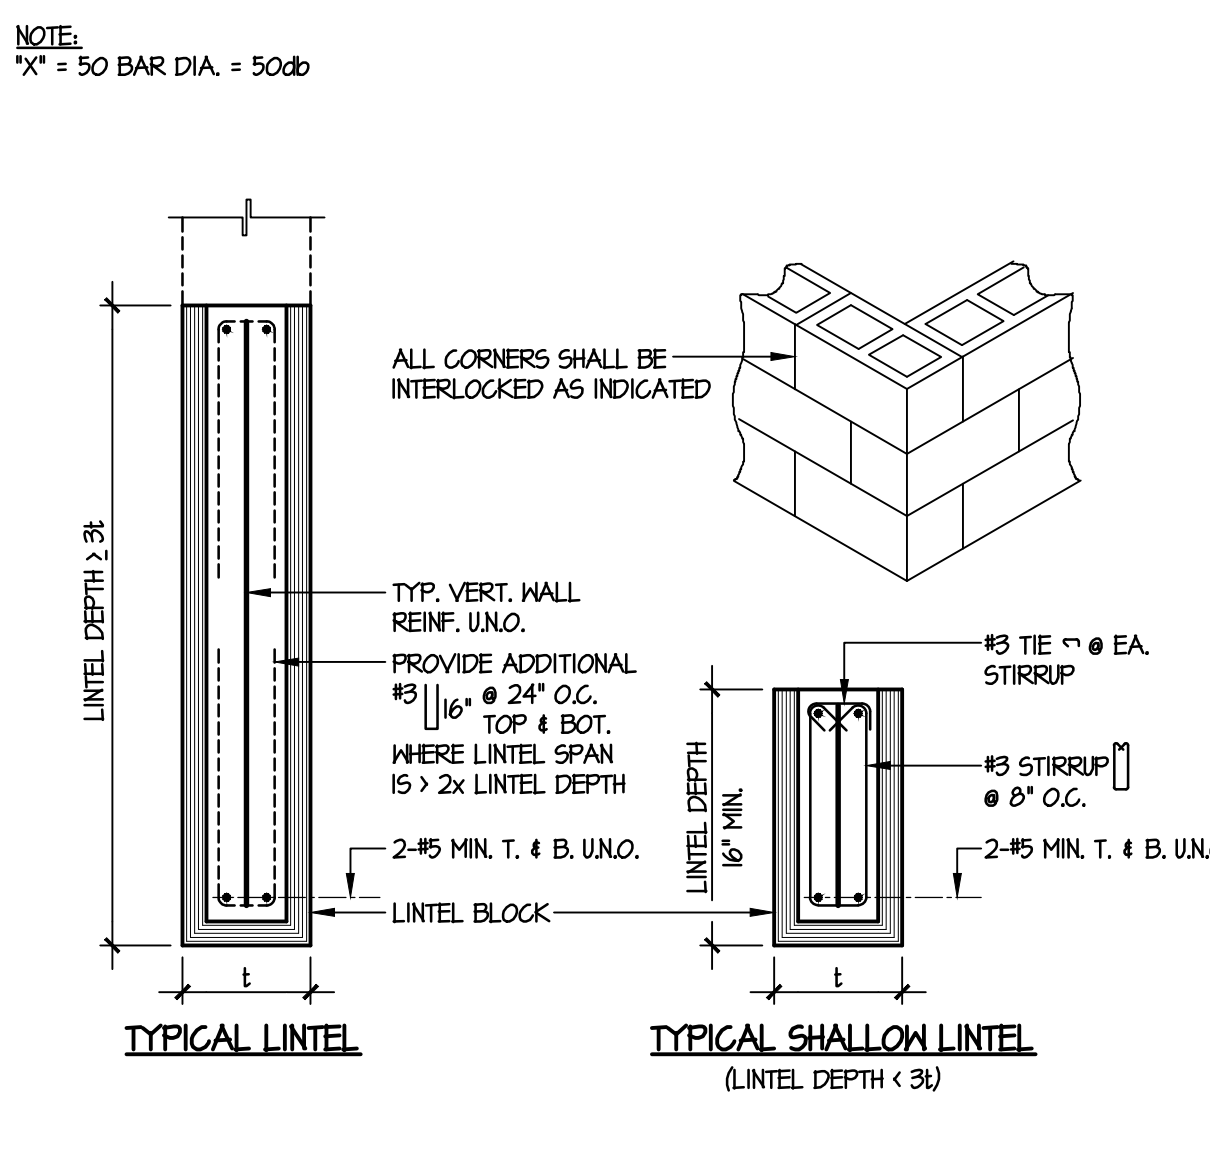


TYPICAL MASONRY WALL REINFORCING DETAILS (9)
SCALE: N.T.S.

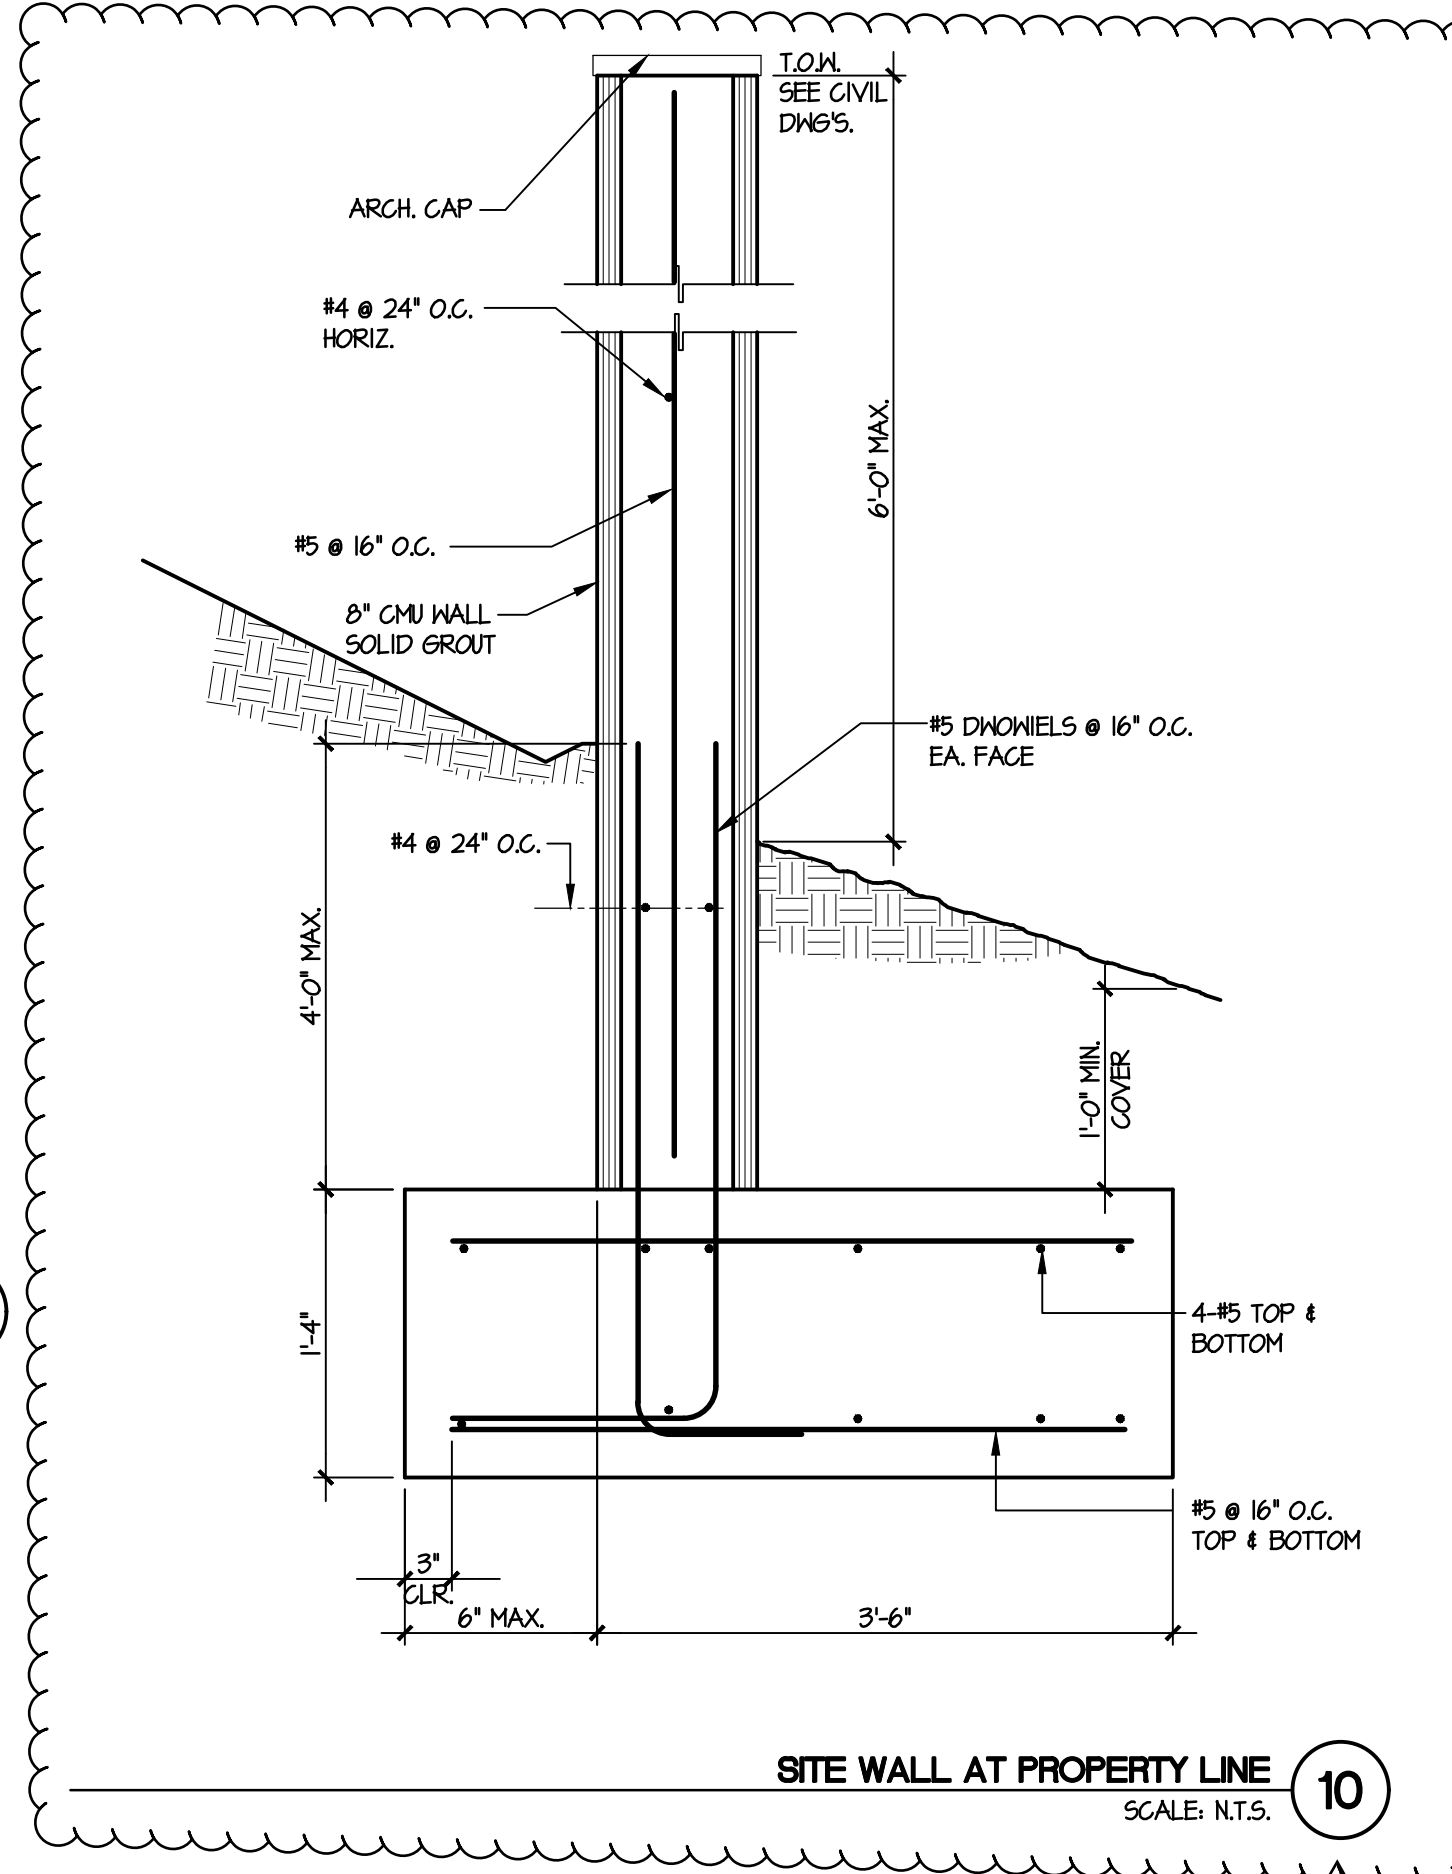


SITE WALL AT PROPERTY LINE (10)
SCALE: N.T.S.

RETAINING WALL SCHEDULE					
H'	W'	D'	VERTICAL BARS	HORIZONTAL FTG. BARS	
6'-0"	5'-6"	1'-6"	#5 @ 16" O.C.	#6 @ 12" O.C.	
4'-0"	3'-6"	1'-0"	#5 @ 16" O.C.	#6 @ 12" O.C.	


- NOTE:
1. MAXIMUM HEIGHT (H) WITHIN 10'-0" OF RETURN WALL MAY BE INCREASED BY 2'-0".
 2. OPEN END BLOCK MUST BE USED AT STACK BOND WALLS

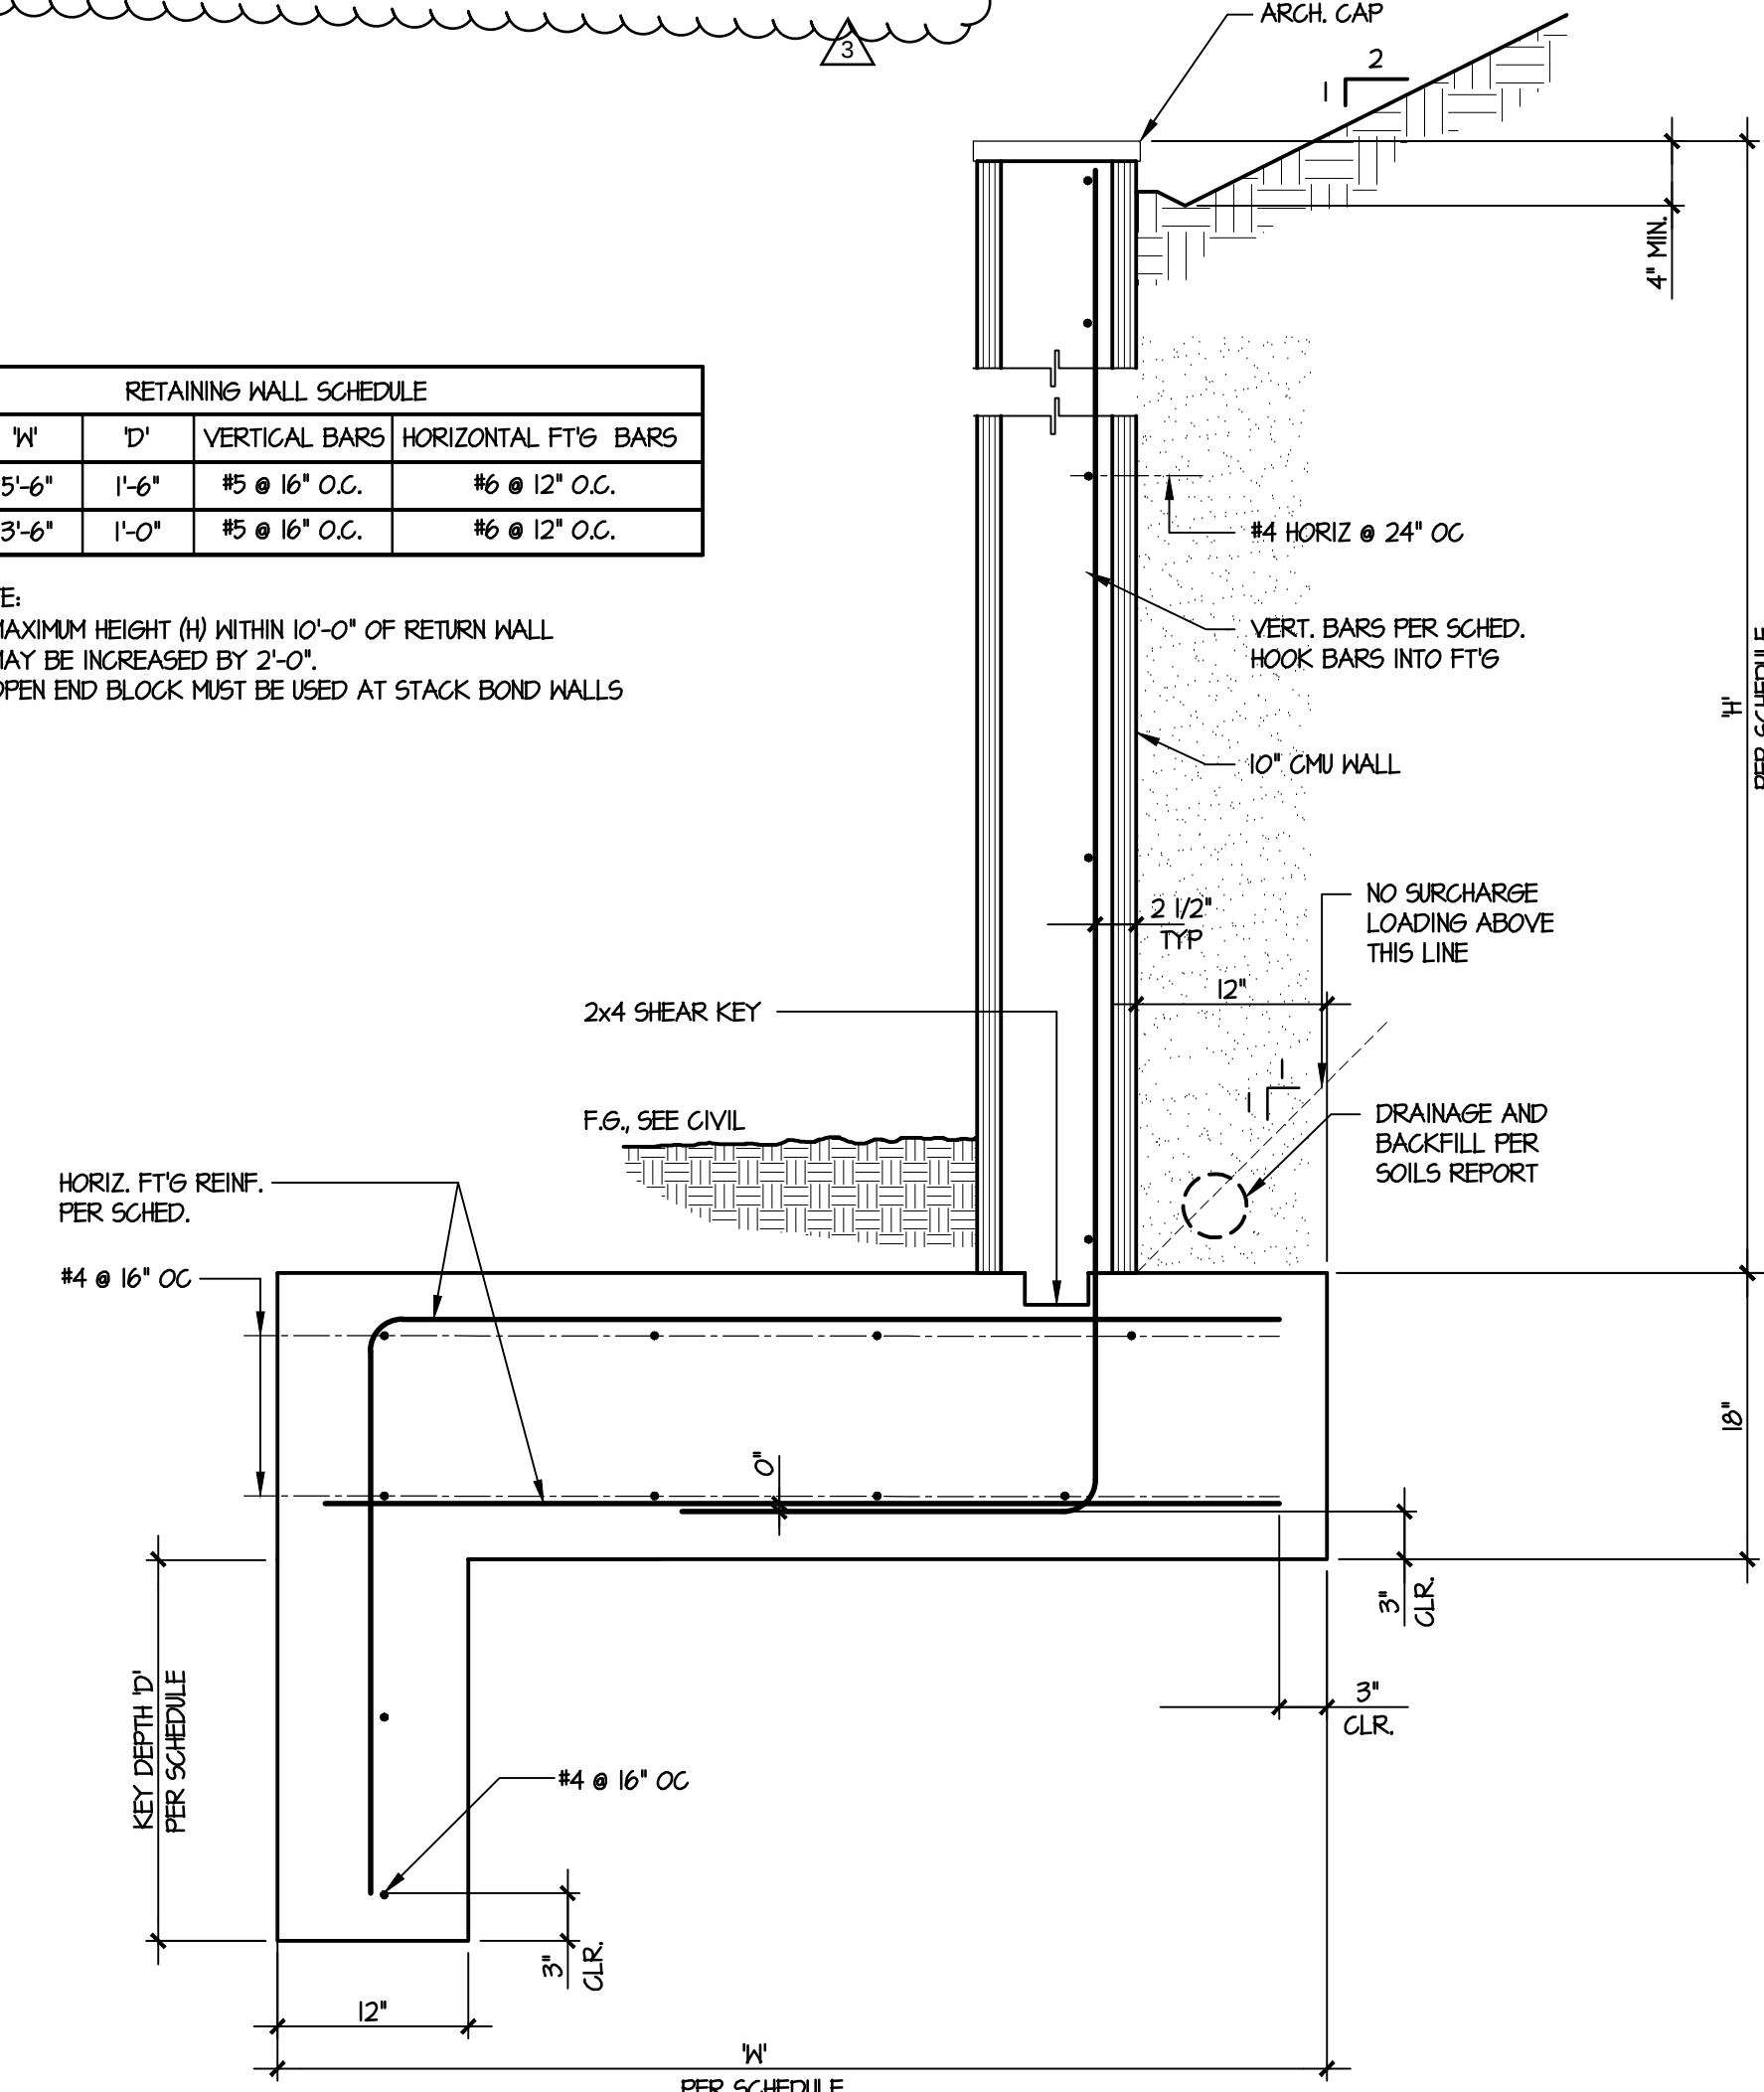


CMU SITE RETAINING WALL DETAIL (8)
SCALE: N.T.S.

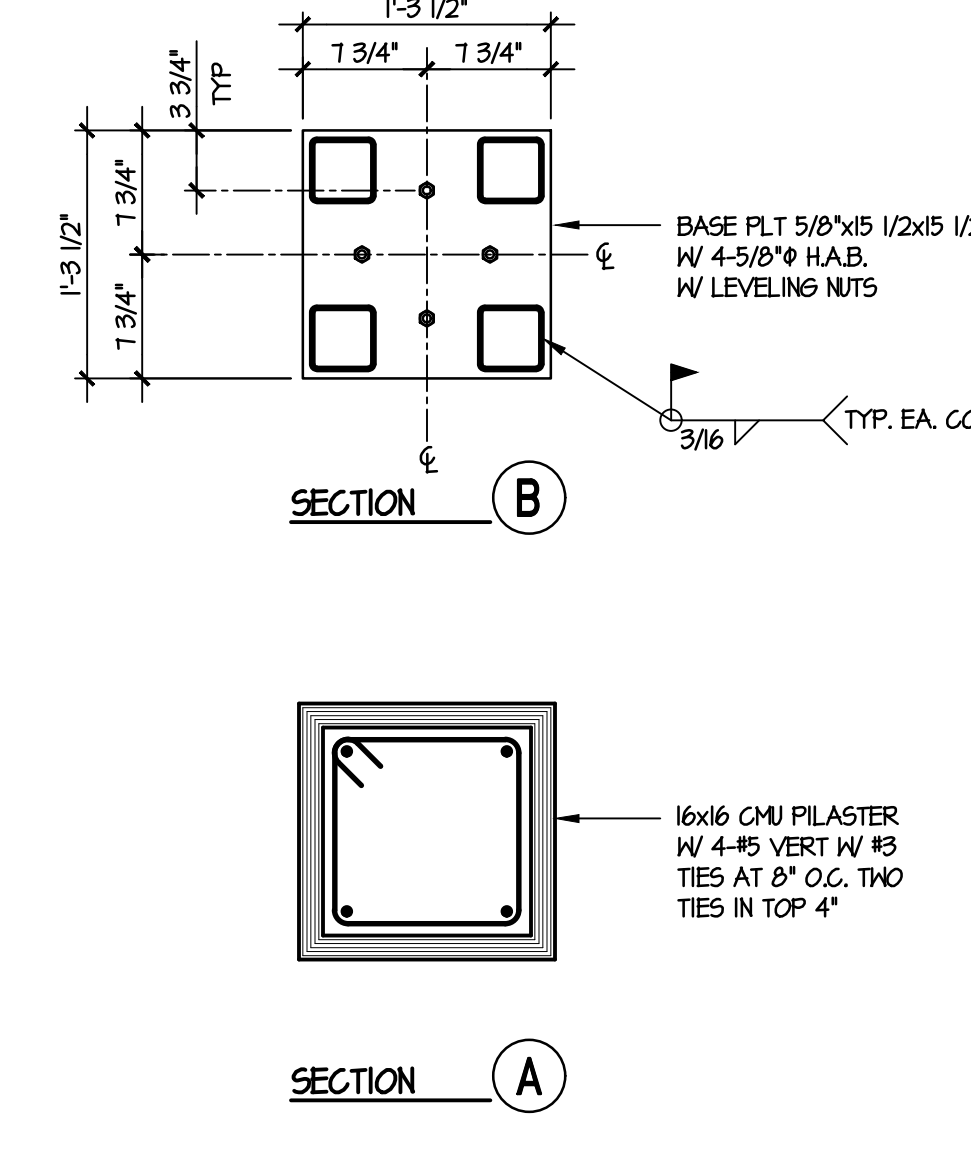


SECTION A

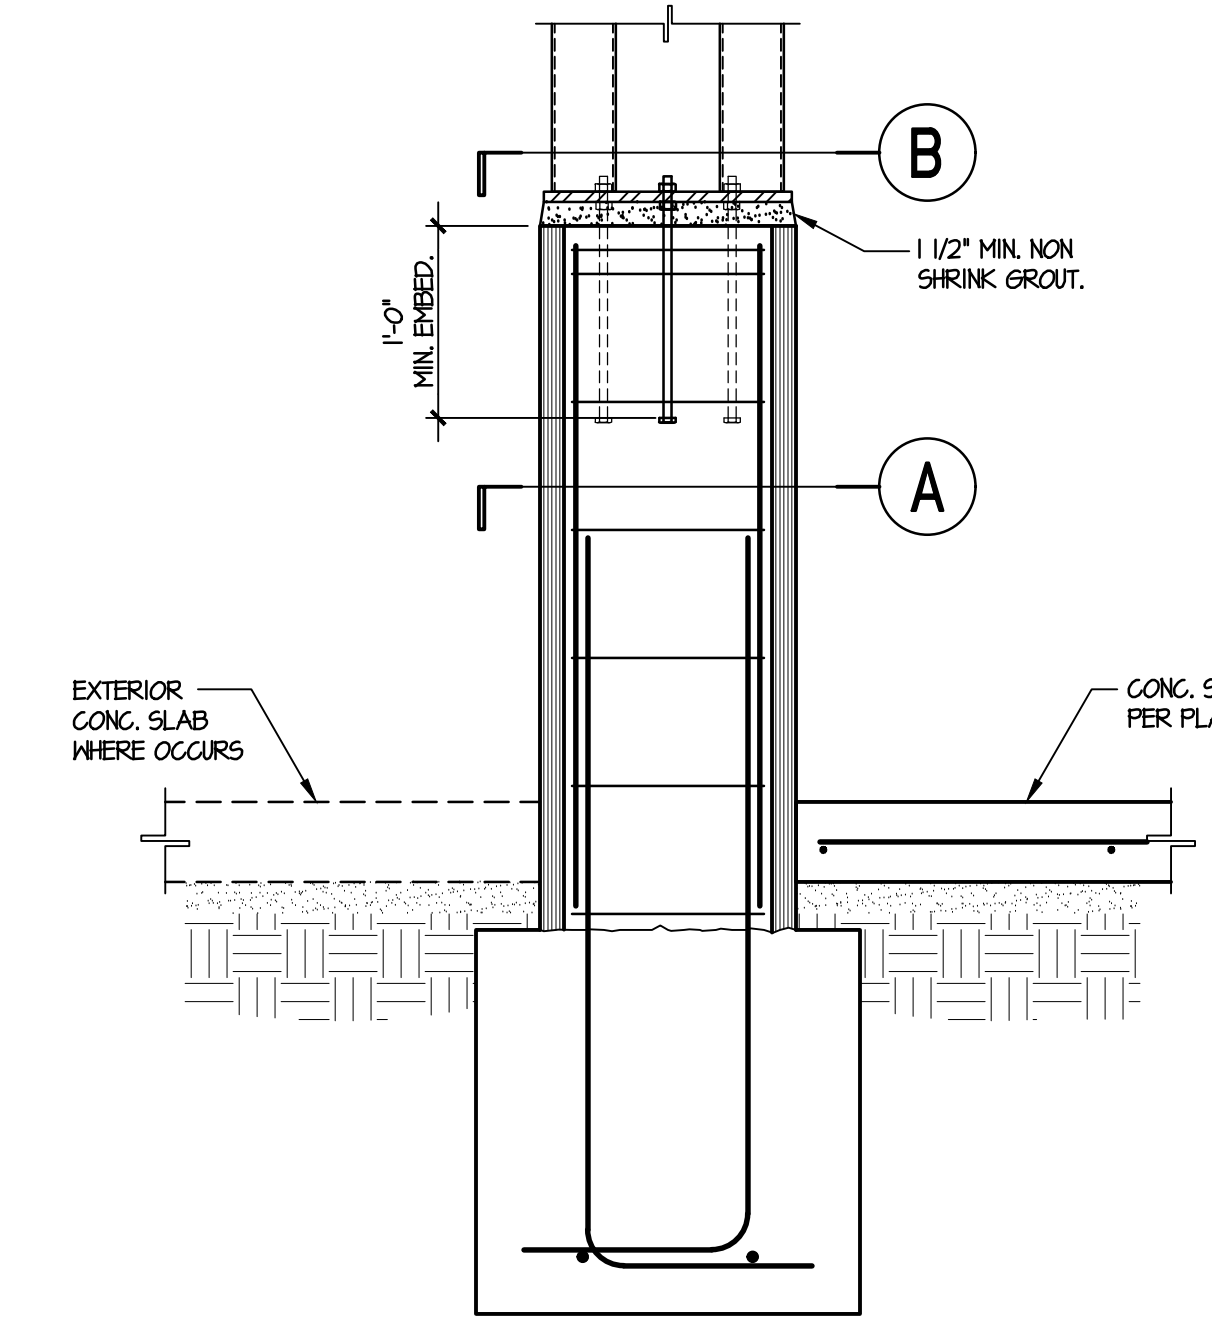

MASONRY COLUMN BASE DETAIL (2)
SCALE: N.T.S.

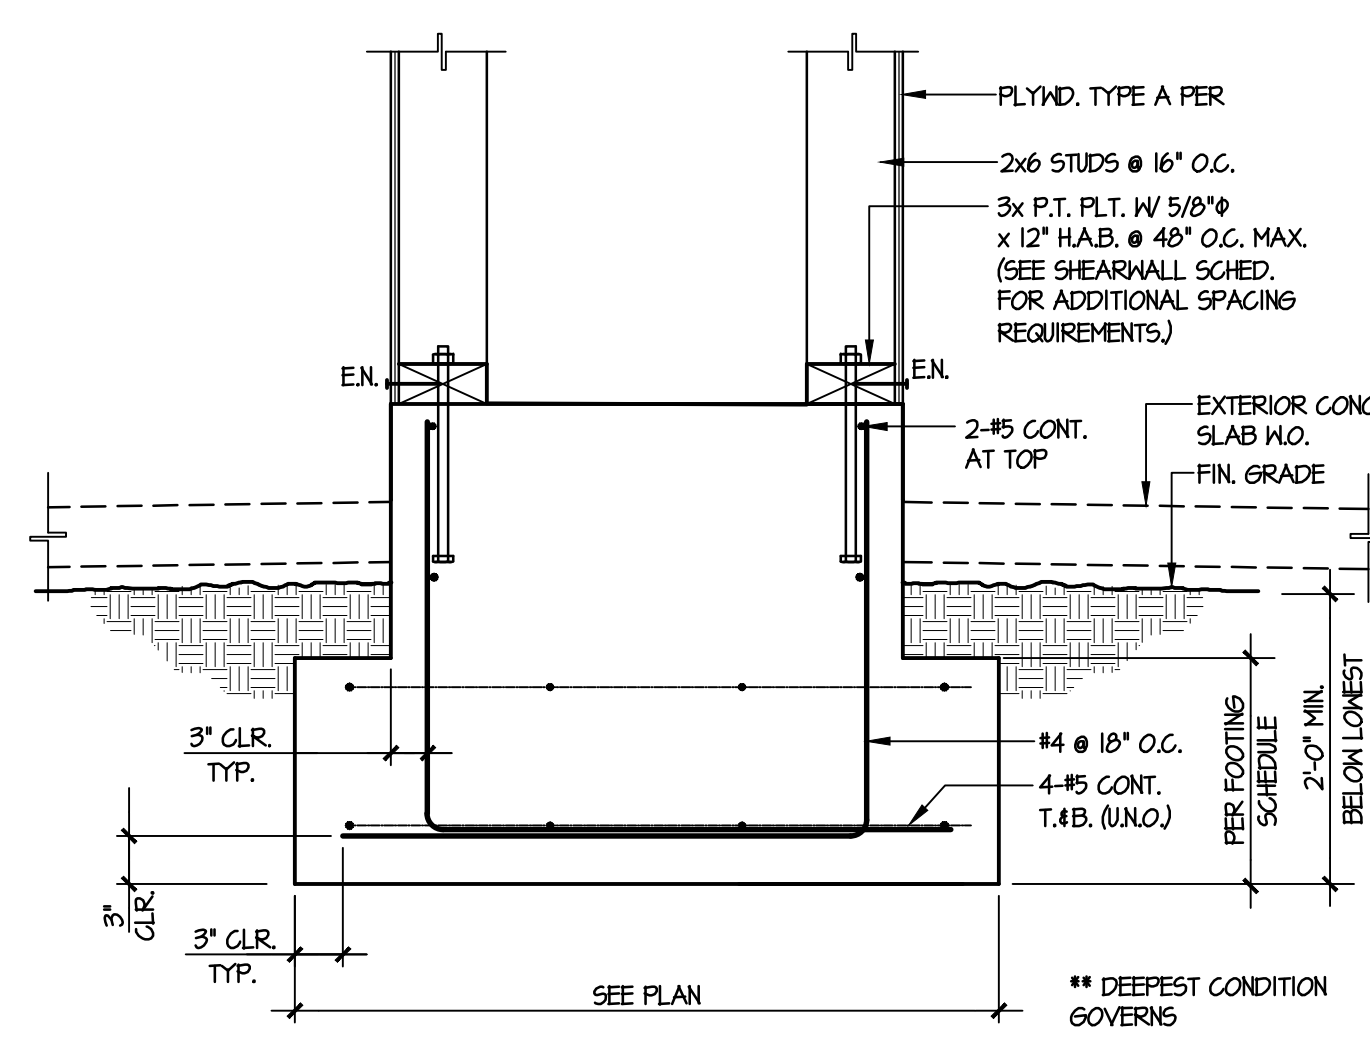

TYPICAL EXTERIOR BEARING WALL FOOTING DETAIL (3)
SCALE: N.T.S.

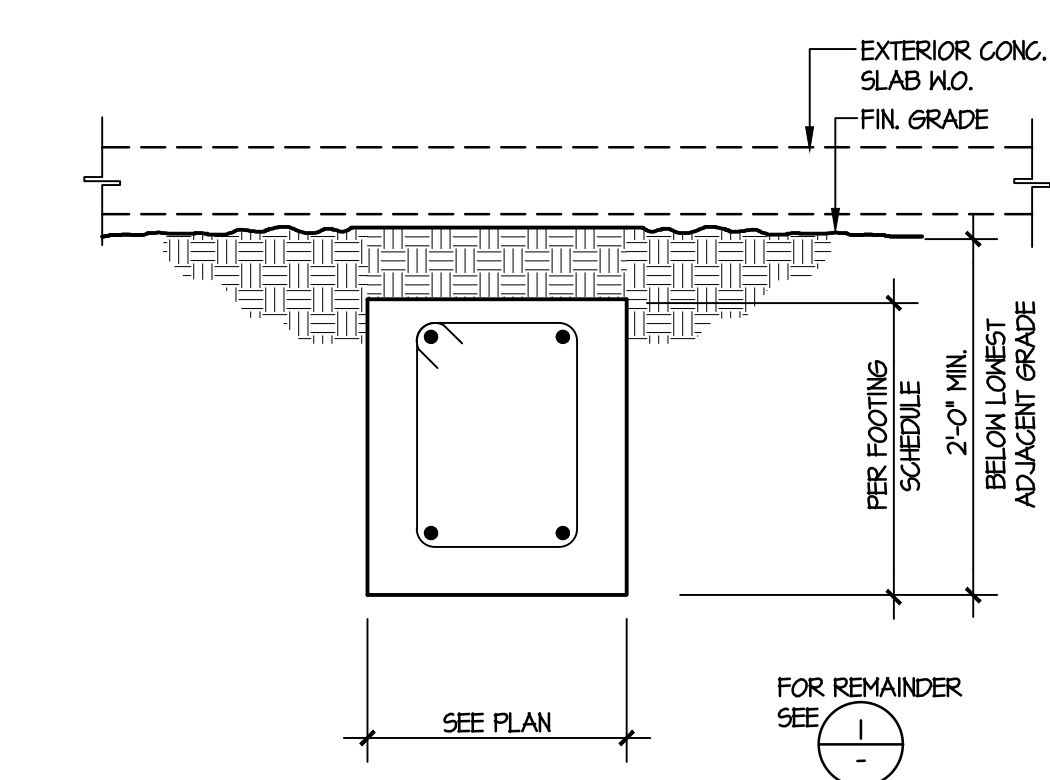


TYPICAL EXTERIOR TIE FOOTING DETAIL (4)
SCALE: N.T.S.



RANCHO CUCAMONGA
8163 ROCHESTER AVENUE, SUITE 100
RANCHO CUCAMONGA, CA 91730
909-987-0909 P

CHINO VALLEY FIRE DISTRICT FIRE STATION No. 68

4159 SOQUEL CANYON ROAD
CHINO HILLS, CA 91709
APN: 1017-241-92

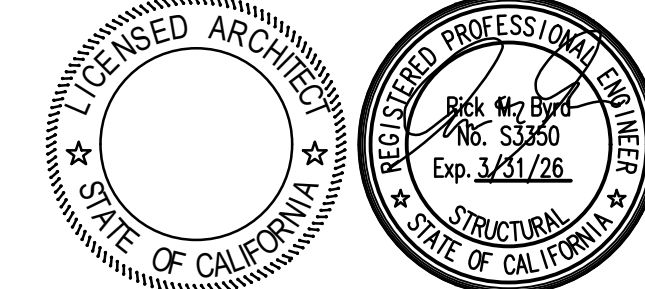

CONSULTANT

miyamoto.

1441 West Sixth Street, Suite A
Ontario, CA 91762
909-987-0909
miyamotoconsulting.com

NO	DATE	BY	DESCRIPTION
1	05/22/2025	MT	Addendum 03
2			
3			
4			
5			
6			
7			
8			
9			
10			

DRAWN: MAC
DATE: 04/18/2025
PROJECT NUMBER: M12328017

CHECKED: RBTB
SCALE: AS NOTED
TYPICAL CMU DETAILS AND MISC. DET.

DRAWING NUMBER: S0.5