



IF THIS SHEET IS NOT 30"x42" IT IS A REDUCED PRINT. SCALE ACCORDINGLY.

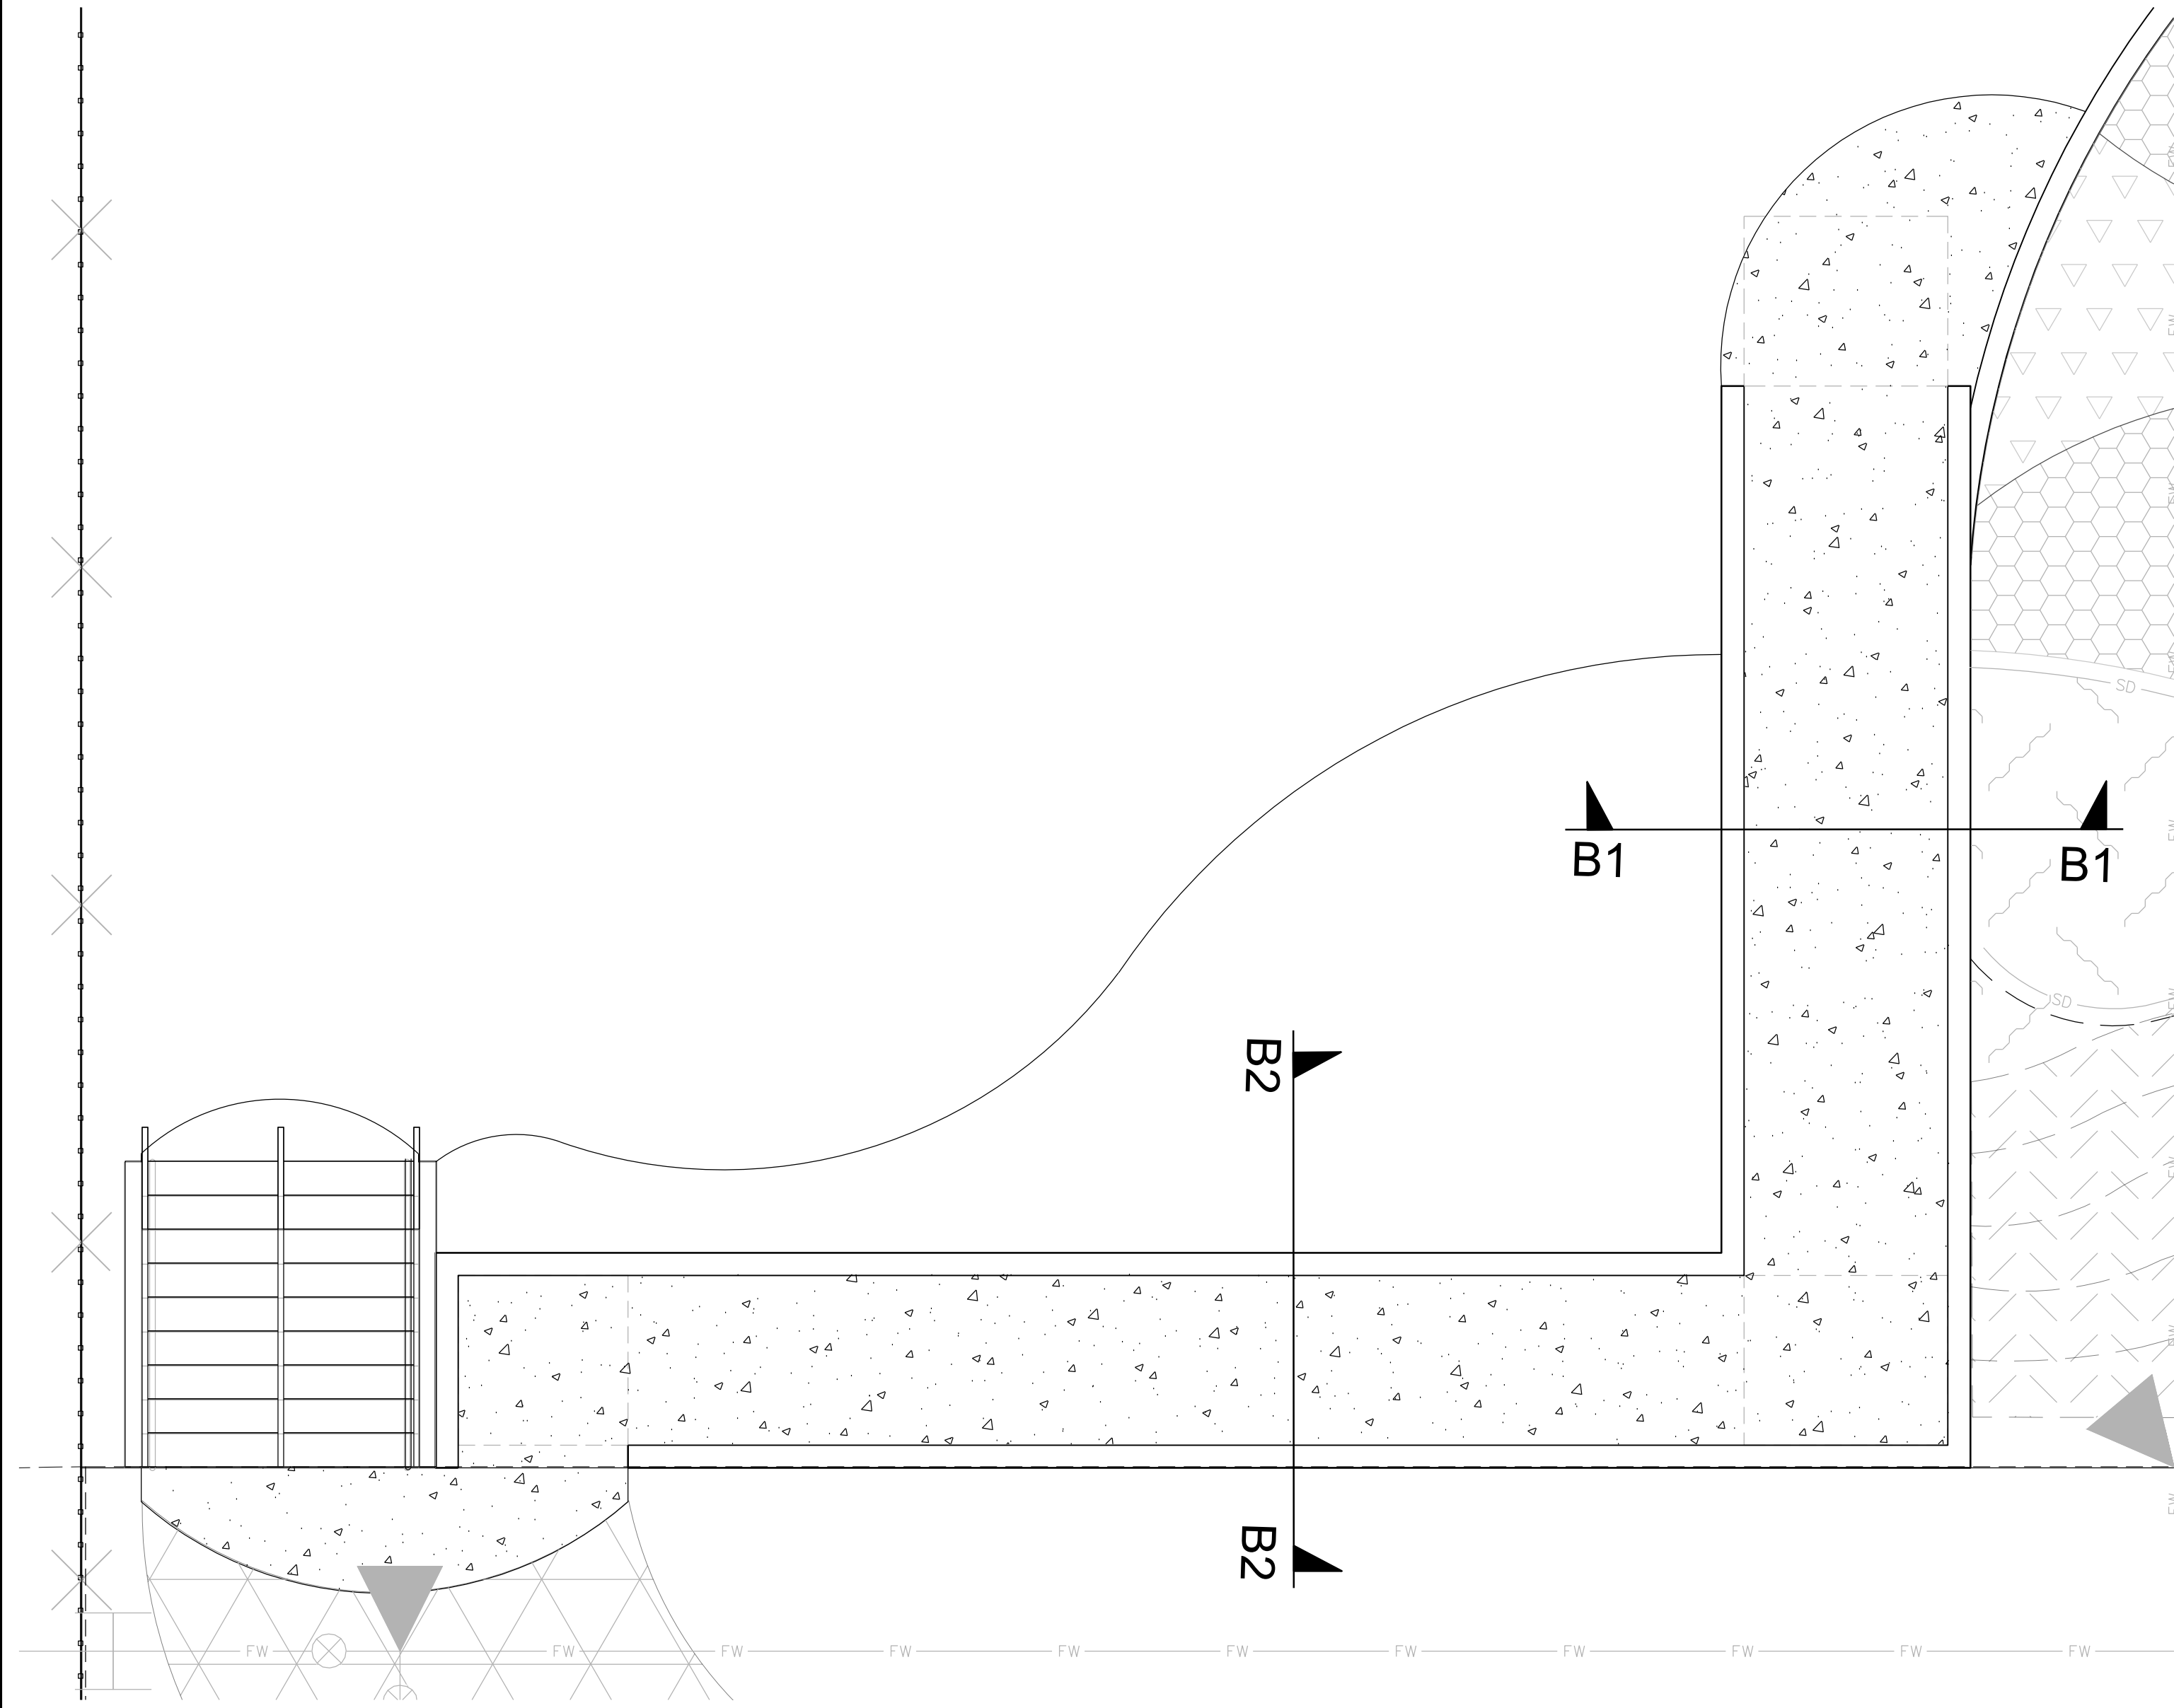

2 RAMP B ENLARGEMENT
SCALE: 1/4"=1'-0"

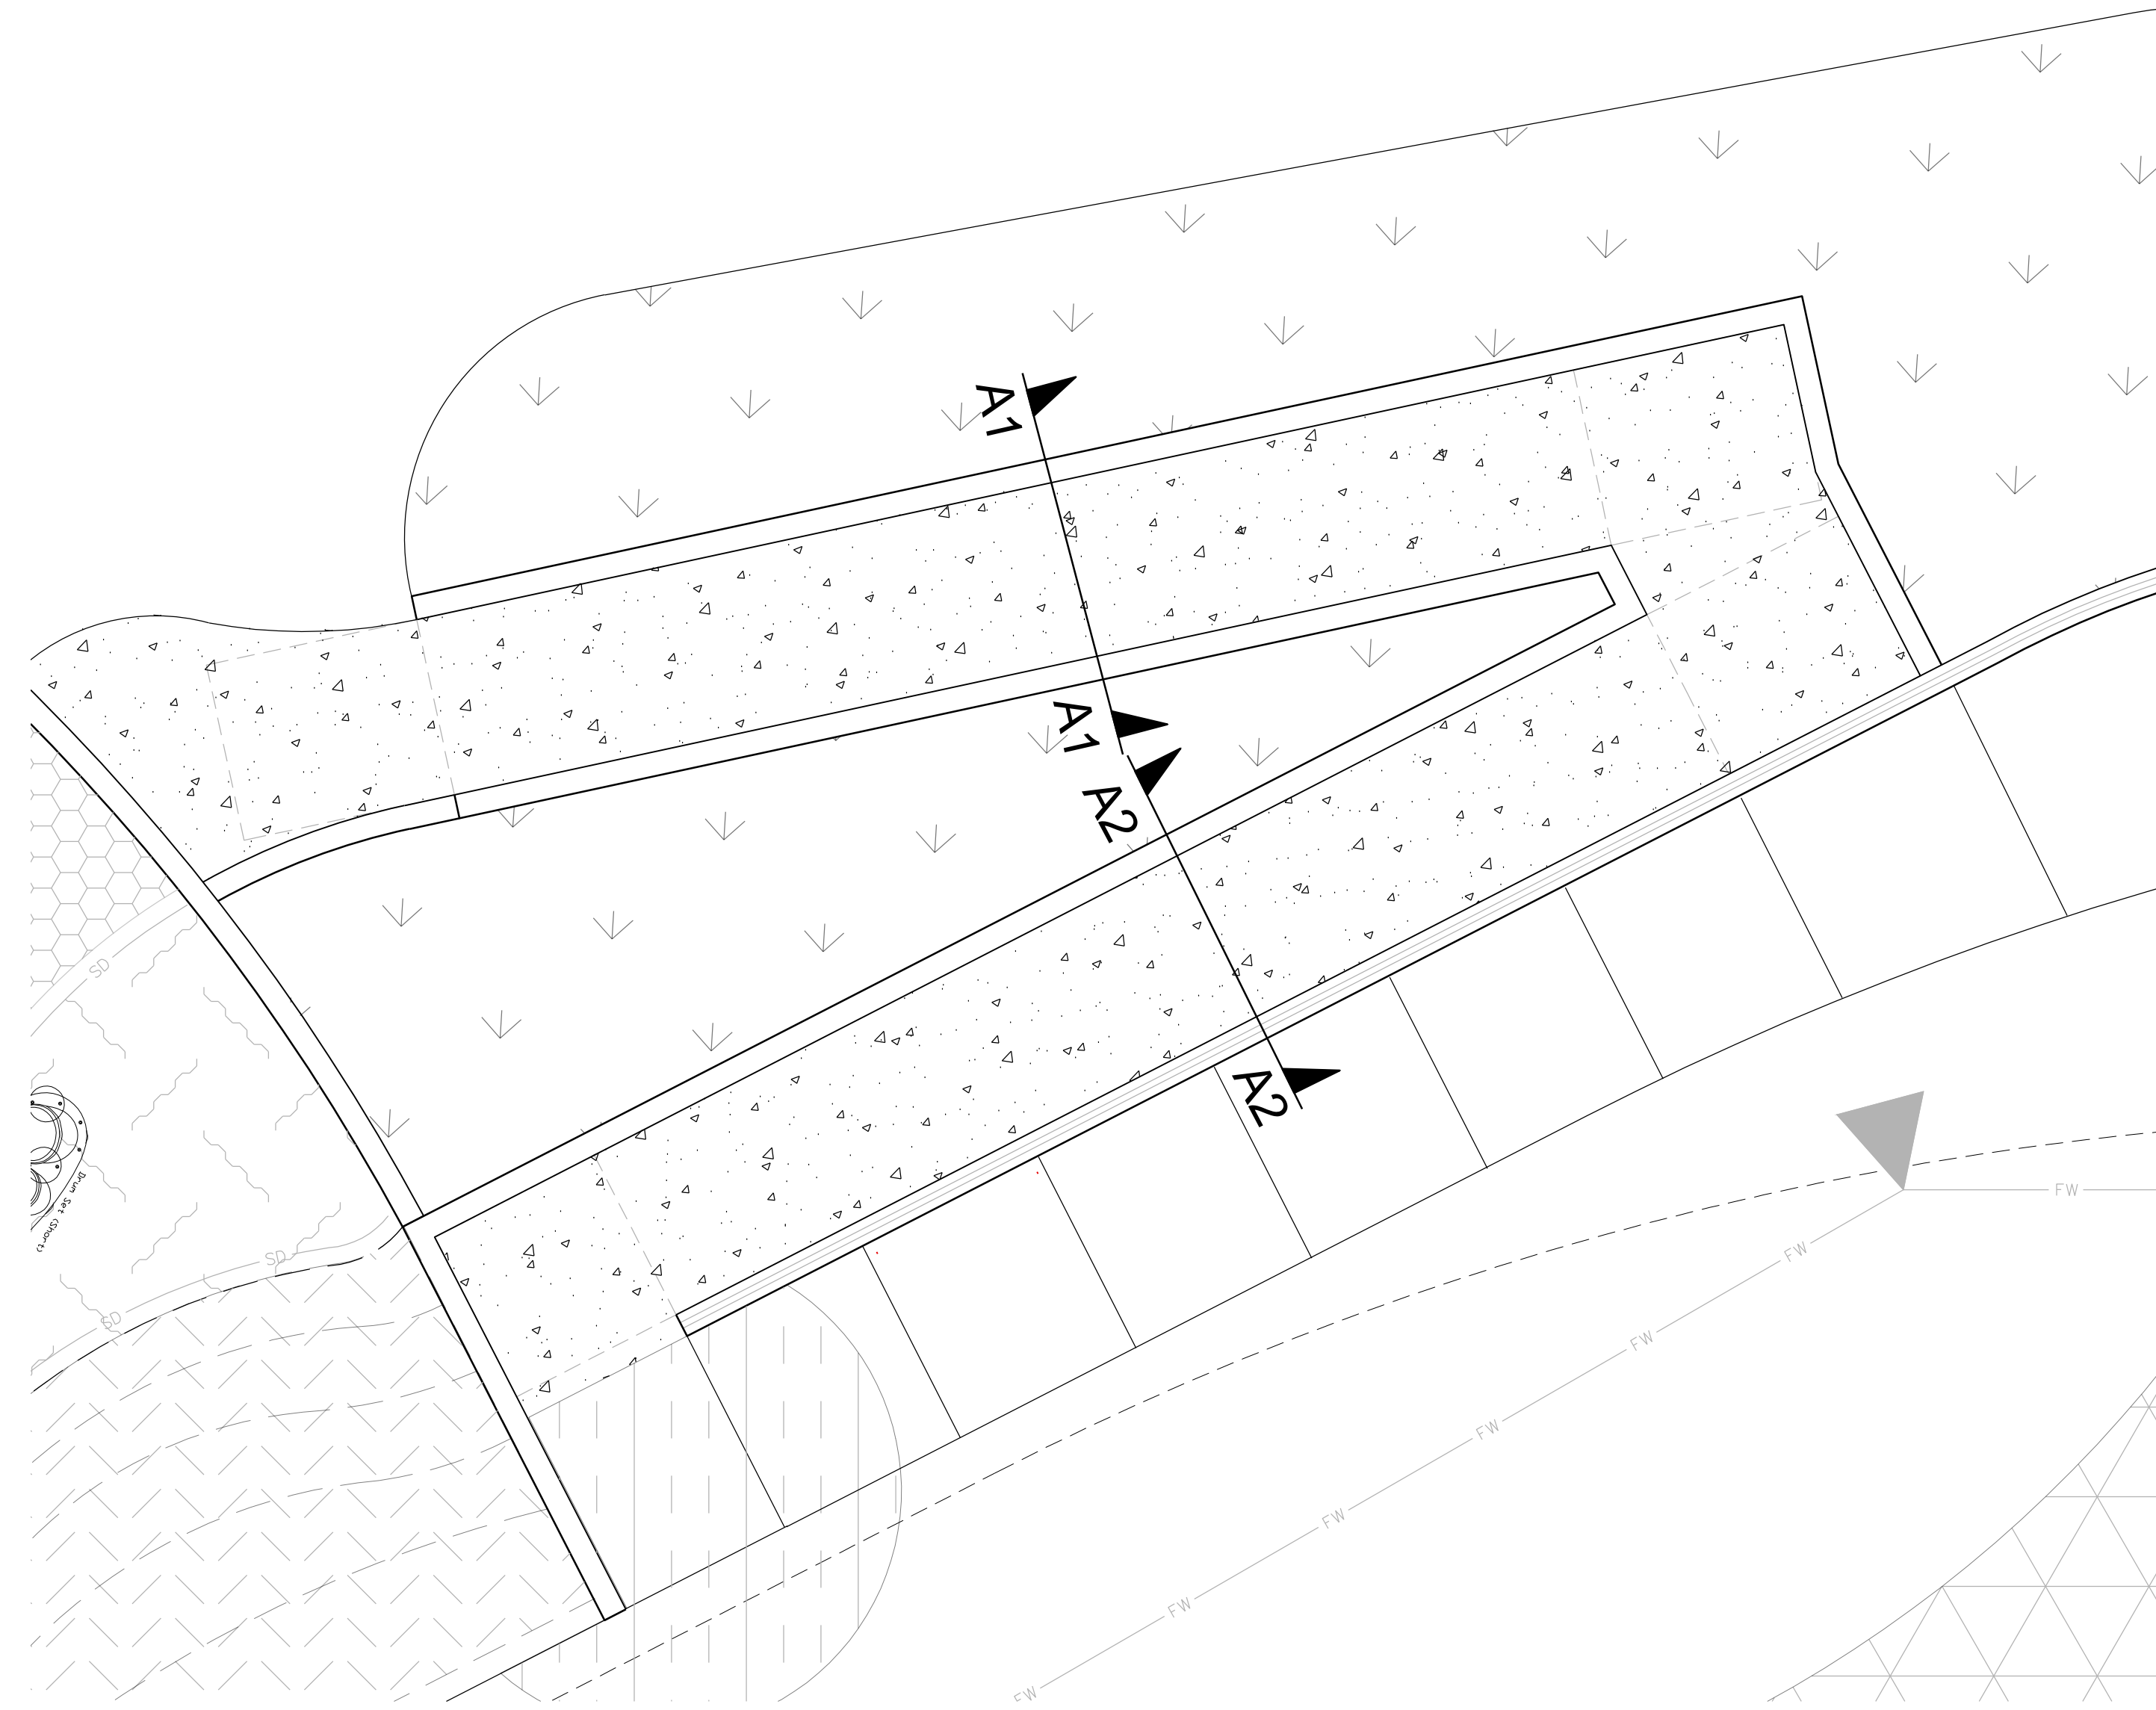


1 RAMP A ENLARGEMENT
SCALE: 1/4"=1'-0"


NOTES:

1. REFER TO ARCHITECTURAL SITE DETAILS - RAMPS & STAIRS SHEET AS503 FOR HANDRAIL INFORMATION
1. REFER TO CONCRETE RETAINING WALL DETAIL 1, SHEET AS505 FOR REINFORCING AND FOOTING DIMENSIONS
2. PROVIDE SLIP JOINTS AT RAMP EXPANSION JOINTS AND EVERY 24' O.C. MAX.
3. WELD AND SMOOTH GRIND ALL SEAMS CONTINUOUS
4. PROVIDE 3/8" DIA. DRAIN HOLES AT BOTTOM OF RAILS EACH LANDING AND AT BASE OF EACH POST.
5. ALIGN HANDRAIL BREAKPOINT WITH RAMP GRADE BREAK TO COMPLY WITH CBC 11B-505.10.1
7. EXPOSED PORTION OF FOOTING TO RECEIVE A SMOOTH TROWEL FINISH AND SLOPE TO DRAIN
8. REFER TO MANUFACTURER'S SPECIFICATIONS FOR ADDITIONAL INFORMATION.


- 4** POSTS AND RAILS - REFER TO ARCHITECTURAL DETAILS 6, 7, & 14 ON SHEET AS503
- 2** NATURAL GRADE OR CERTIFIED COMPACTED FILL
- 3** LOWER CONCRETE LANDING
- 4** UPPER CONCRETE LANDING
- 5** FINISH GRADE - REFER TO CIVIL PRECISE GRADING PLAN SHEET C-400 & RAMP DETAILS A & B ON SHEET C-402
- 7** ALIGN HANDRAIL BREAKPOINT WITH RAMP GRADE BREAK
- 7** CONCRETE RAMP - REFER TO CIVIL PRECISE GRADING PLAN ON SHEET C-400 AND CIVIL RAMP DETAILS ON SHEET C-402
- 8** CONCRETE FOOTING - REFER TO ARCHITECTURAL DETAILS ON SHEET AS503
- 9** CONCRETE RETAINING WALL TIE INTO FOOTING AS SHOWN. LIGHT SAND BLAST FINISH REFER TO CONC RETAINING WALL DETAIL 1, SHEET AS505 FOR REINFORCING AND FOOTING DIMENSIONS
- 10** EXPANSION JOINT - SEE DETAIL 1 SHEET L-104
- 11** SYNTHETIC TURF OR RUBBERIZED SURFACING - SEE ENLARGEMENT ON SHEET L-102 & PLAY AREA PLAY PLANS BY DAVE BANG ASSOCIATES ON SHEETS AS-401
- 12** 3" LAYER OF FOREST FLOOR BARK MULCH - SEE PLANT NOTES SHEET L-303
- 13** #4 BAR @ 12" O.C. EA WAY REFER TO CONC RETAINING WALL DETAIL 1, SHEET AS505
- 14** #4 BAR CONTINUOUS REFER TO CONC RETAINING WALL DETAIL 1, SHEET AS505
- 15** WATERPROOFING AND PROTECTION BOARD, EXTEND TO TOP OF WALL
- 16** 2" THICK GEOTECH DRAIN BOARD W/FILTER FABRIC, WRAP FABRIC UP WALL TO 1" BELOW TOP OF SOIL
- 17** 4" DIA. PERFORATED DRAIN LINE, WRAP W/FILTER FABRIC, CONNECT TO STORM DRAIN - SEE CIVIL SHEET C-400
- 18** CONCRETE FOOTING REFER TO CONC RETAINING WALL DETAIL 1, SHEET AS505 FOR REINFORCING AND FTG DIMENSIONS
- 19** ASPHALT PAVING - SEE LANDSCAPE CONSTRUCTION PLAN SHEET L-101 AND CIVIL DETAIL 2.3.4, SHEET C-700

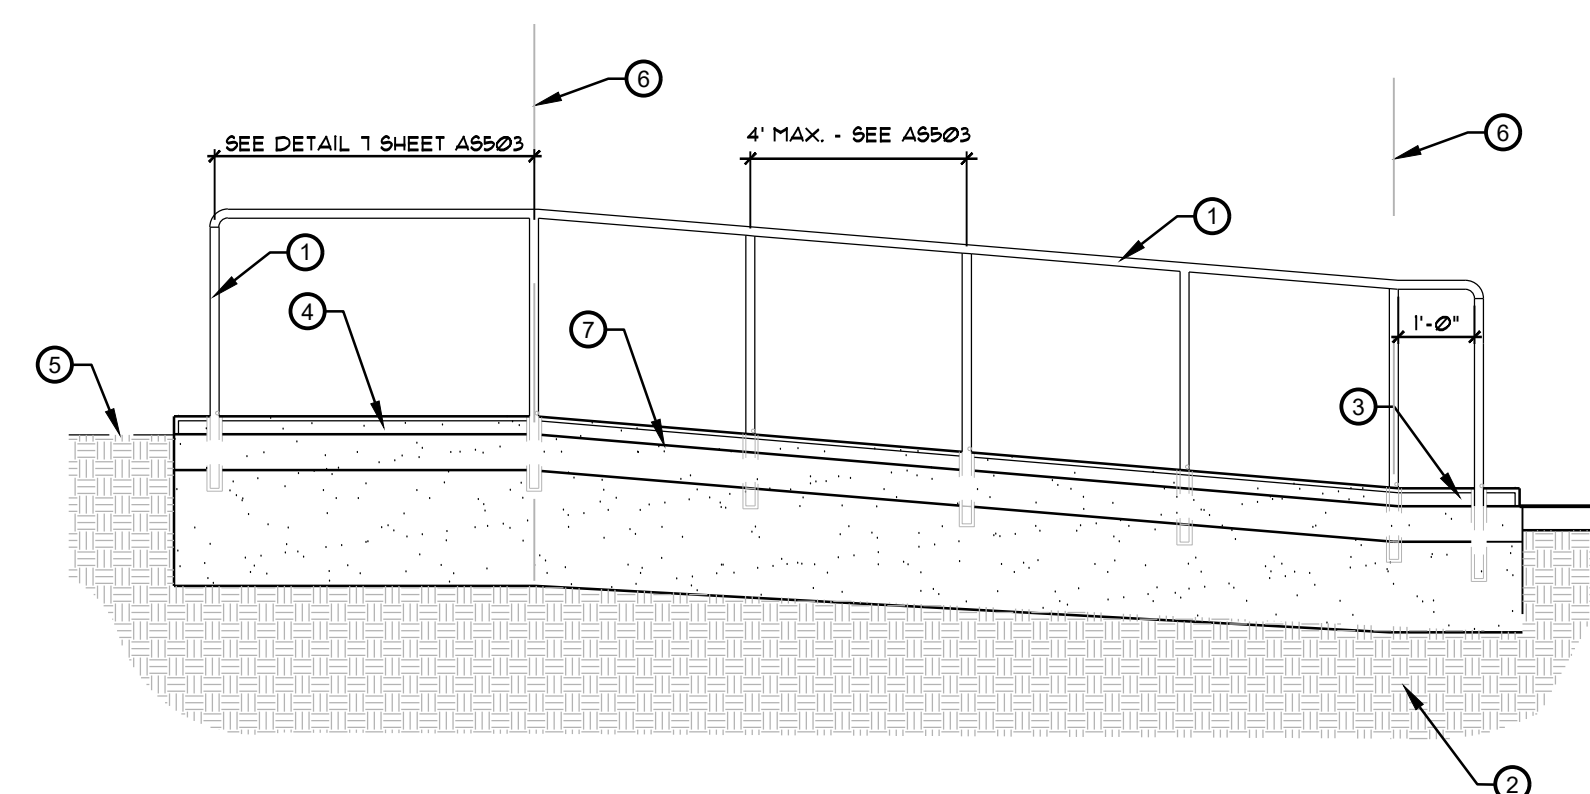


LONGITUDINAL SECTION

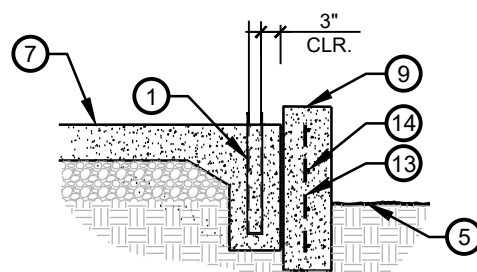


CHEEK WALL ENLARGEMENT

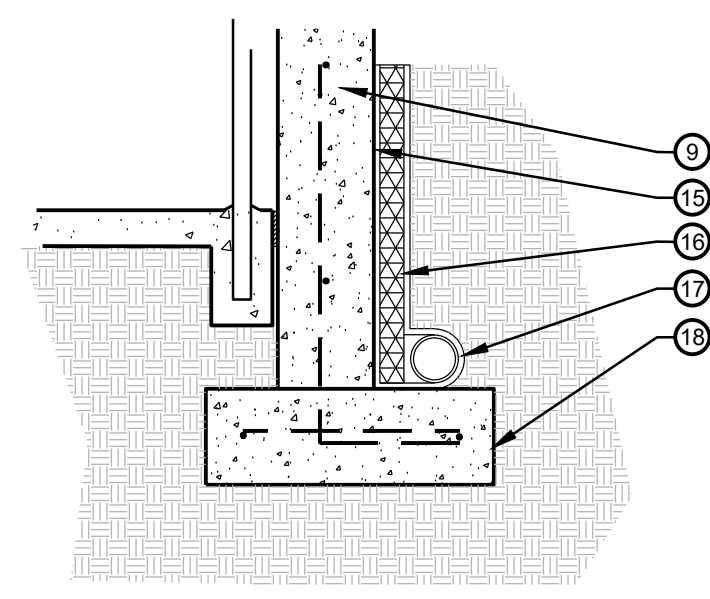


RETAINING WALL ENLARGEMENT
REFER TO DETAIL 1, SHEET AS505 FOR REINFORCING AND FOOTING DIMENSIONS

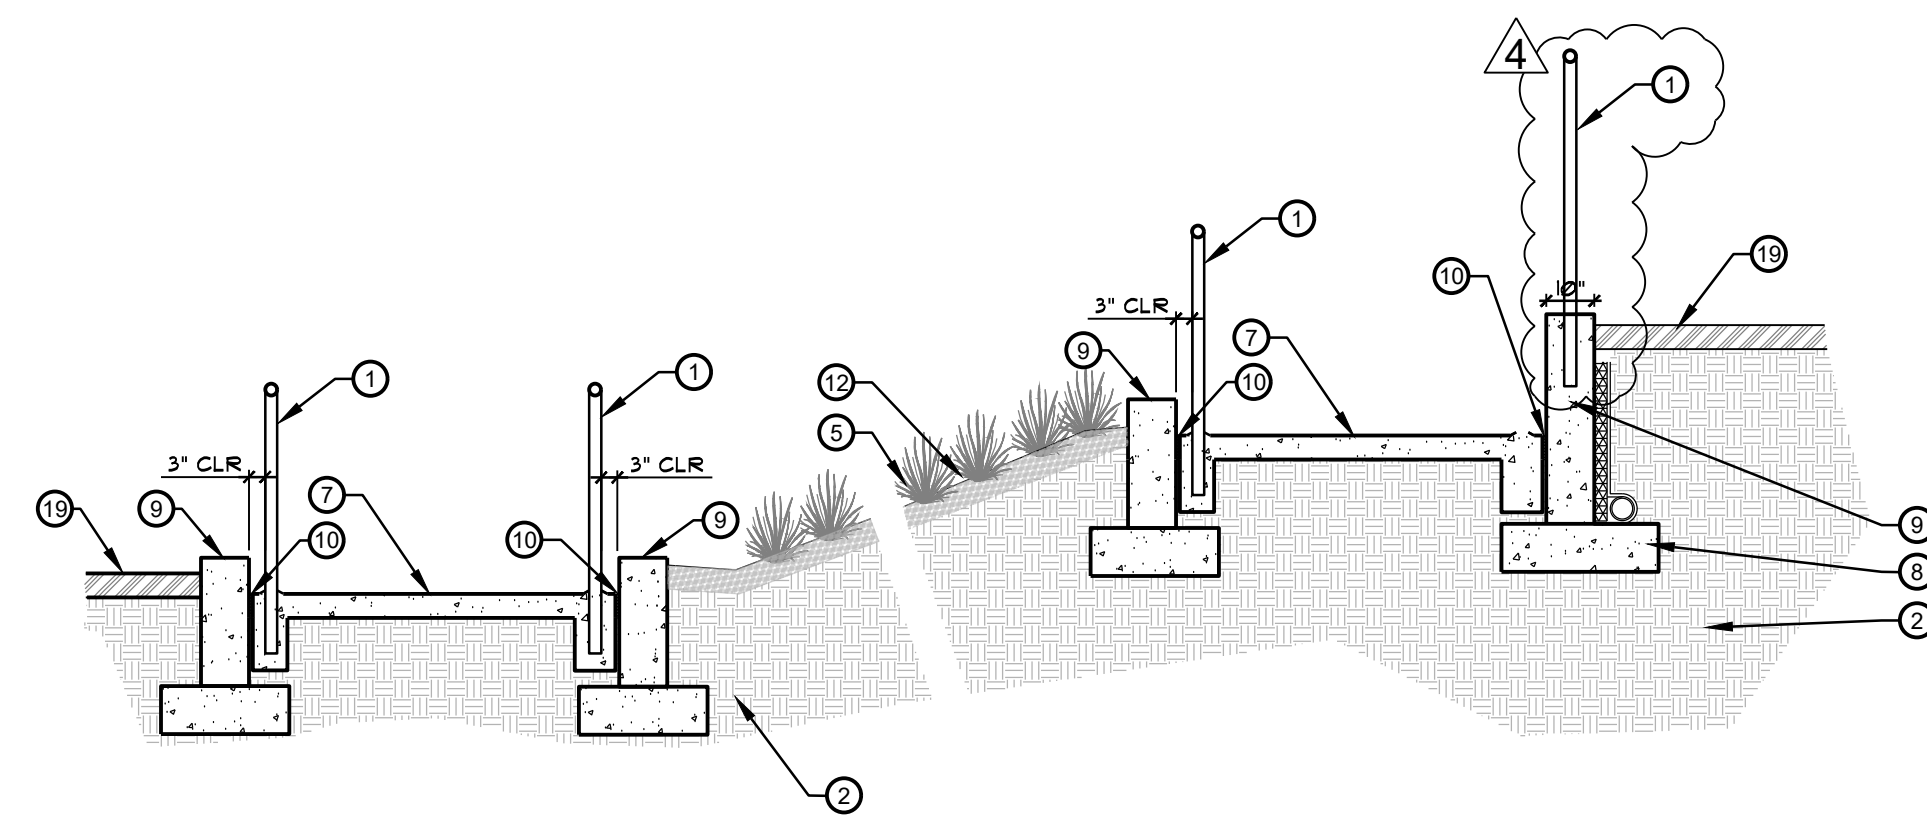


SECTION - RAMP A1

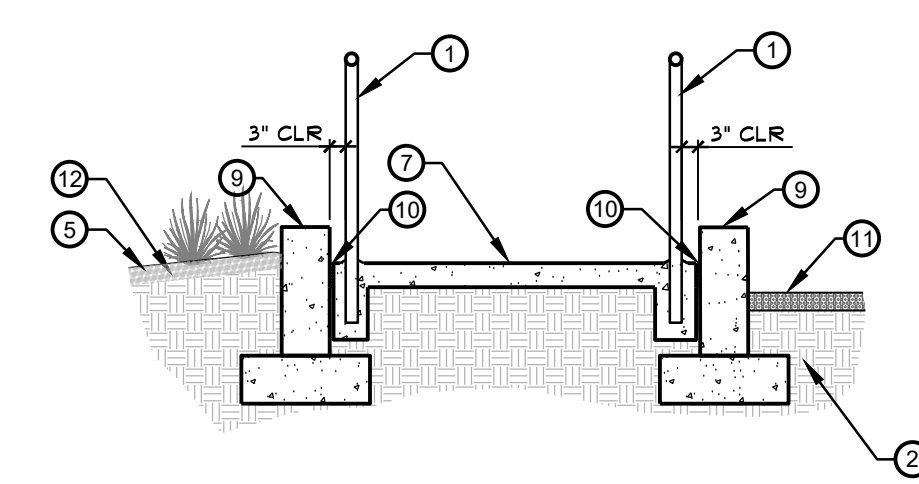

SECTION - RAMP B1

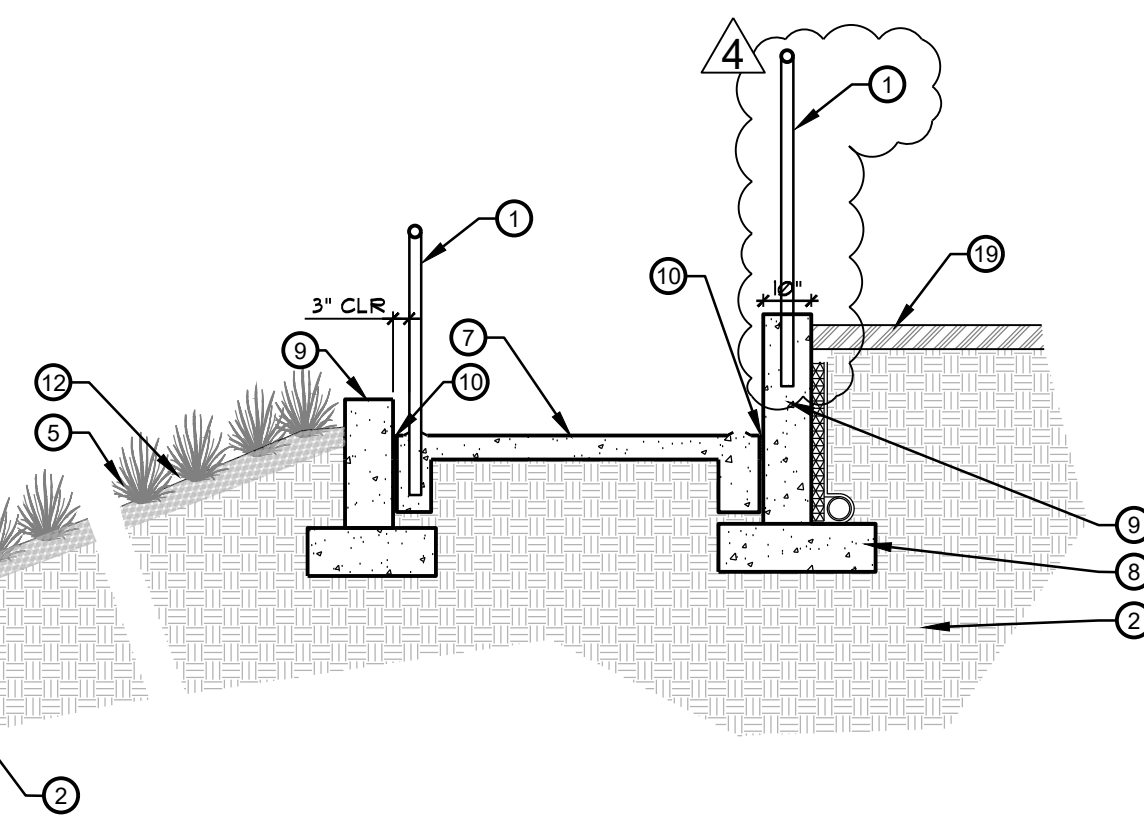

SECTION - RAMP A2

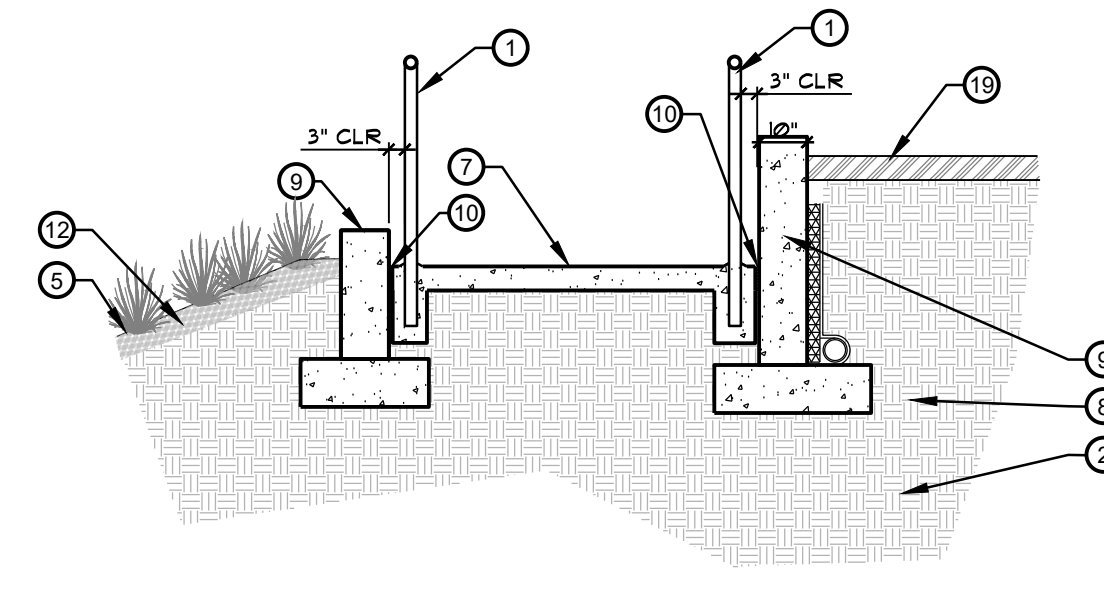

SECTION - RAMP B2

3 RAMP DETAILS
SCALE: N.T.S.

25-086_ELOP_LCP_P11A.dwg

LIONAKIS

CHOOSE CORRECT OFFICE
ADDRESS FROM TYPE
PROPERTIES

CONSULTANT

nuvis
LANDSCAPE
ARCHITECTURE

20250 SW ACACIA ST. STE 260
NEWPORT BEACH, CA
U. S. A. 9 2 6 2 6
PH: 714.754.7311

SEAL



PROJECT

PALMDALE ELOP

NE CORNER OF 40th AND Q
PALMDALE, CA

CLIENT

PALMDALE SCHOOL DISTRICT

39139 10TH ST E, PALMDALE, CA 93550

ISSUED

MARK	DATE	DESCRIPTION
4	09/16/26	BID ADDENDUM 04

MANAGEMENT

LIONAKIS PROJECT NO. 025112.01
CLIENT PROJECT NO.
COPYRIGHT: LIONAKIS 2026

TITLE

**RAMP ENLARGEMENTS &
DETAILS**

SHEET

L-105