

**TYP. STEEL BEAM CONNECTION** (18) (S.I.)

| BEAM DEPTH | SIZE OF DOUBLE ANGLES | NO. BOLTS PER GAGE |
|------------|-----------------------|--------------------|
| 6" OR LESS | 2 x 4 x 3/8           | 1                  |
| 8" & 10"   | 2 x 5 1/2 x 3/8       | 2                  |
| 12" & 14"  | 2 x 6 1/2 x 3/8       | 3                  |
| 16" & 18"  | 2 x 8 1/2 x 3/8       | 4                  |
| 20" & 24"  | 2 x 10 1/2 x 3/8      | 5                  |
| 28"        | 2 x 12 1/2 x 3/8      | 6                  |
| 30"        | 2 x 14 1/2 x 3/8      | 7                  |
| 36"        | 2 x 18 1/2 x 3/8      | 8                  |

**NOTE:** USE THIS CONNECTION UNLESS NOTED OTHERWISE ON SECTIONS AND DETAILS.

**TYPICAL CONCRETE OR MASONRY OPENING REIN.** (19) (S.I.)

**TYP. CONC. SLAB ON GRADE** (20) (S.I.)

**TYP. PIPE AND TRENCH DETAILS** (21) (S.I.)

**BUTT WELDED JOINT LIMITATIONS**

| TYPE OF JOINT | WELDED BOTH SIDES   | WELDED ONE SIDE (ON BACKING STRIP) |
|---------------|---------------------|------------------------------------|
| SQUARE EDGE   | 1/8" MIN. THICKNESS | 1/8" MIN. THICKNESS                |
| SINGLE VEE    | 1/8" MIN. THICKNESS | 1/8" MIN. THICKNESS                |
| DOUBLE VEE    | 1/8" MIN. THICKNESS | 1/8" MIN. THICKNESS                |
| DOUBLE BEVEL  | 1/8" MIN. THICKNESS | 1/8" MIN. THICKNESS                |

**WELDING NOTES**

**TYPICAL TIES AND STIRRUPS** (22) (S.I.)

**TYP. WALL REINFORCING DETAILS** (23) (S.I.)

**TYP. FOUNDATION FORMING** (24) (S.I.)

**TYP. ANCHORAGE OF CONC. SLAB TO STEEL MEMBERS** (25) (S.I.)

**TYP. REINFORCING BAR DETAILS** (26) (S.I.)

**TYP. CONSTRUCTION JOINTS** (27) (S.I.)

**TYP. STEPPED FOOTING DETAIL** (28) (S.I.)

**STEEL DECK WELDING** (29) (S.I.)

**BEAM AT COLUMN** (30) (S.I.)

**WOOD INSERTS IN CONCRETE** (31) (S.I.)

**TYP. CONCRETE CHAMFER** (32) (S.I.)

**TYP. SLAB ON GRADE DETS.** (33) (S.I.)

**GENERAL:**

- The following notes and typical details apply to all drawings, unless otherwise noted.
- Structural drawings shall be used in conjunction with Architectural, Mechanical and Electrical drawings.
- All construction shall conform to the 1967 Uniform Building Code.
- Framing conditions not specifically shown shall be framed similar to the details shown for the respective materials.
- Provide openings and/or supports for mechanical equipment, ducts, piping, vents, as required. Refer to Architectural and Mechanical drawings for openings and equipment not shown. All suspended equipment and ceilings to be provided with approved lateral or sway bracing.
- Contractor must verify all dimensions before starting work. Architect shall be notified of any discrepancies.
- Notes and details on drawings shall take precedence over these general notes.

**INSPECTION:**

- Continuous inspection by a registered Deputy Building Inspector employed by a Testing Laboratory shall be provided for all concrete (except slabs on grade) and all field welding.
- Continuous inspection of concrete shall include, but not be limited to, inspection of reinforcing steel sizes, length and proper placement; taking test cylinders and insuring proper placement and vibration of concrete.
- See specifications for any additional inspection and/or test requirements.
- The contract structural drawings and specifications represent the finished structure. Unless otherwise shown, they do not indicate the method of construction. The contractor shall supervise and direct the work and he shall be solely responsible for all construction means, methods, techniques, sequences and procedures. Observation visits to the site by Johnson & Nielsen Associates field representatives shall not include inspections of the protective measures or the construction procedures required for same. Any support services performed by Johnson & Nielsen Associates during construction shall be distinguished from continuous and detailed inspection of material or work, and whether performed prior to, during or after completion of construction, shall be performed solely for the purpose of assisting in quality control and in achieving conformance with contract drawings and specifications, but they do not guarantee contractor's performance and shall not be construed as supervision of construction.

**CONCRETE & REINFORCING STEEL:**

- General: All materials, workmanship and construction shall conform to the applicable local code and the latest edition of ACI 318, Building Code Requirements for Reinforced Concrete.
- Aggregates: Natural sand and rock aggregates shall conform to ASTM C-330-60T.
- Concrete mix shall be designed by Method II for ultimate strength type concrete.
- The strength and type of concrete shall be as follows:
 

|                                           |           |                                |
|-------------------------------------------|-----------|--------------------------------|
| Structural slabs and beams (Casture Heli) | (Lt. Wt.) | 150 pcf, f'c = 4000 psi U.S.D. |
| Columns (typical)                         |           | 150 pcf, f'c = 4000 psi U.S.D. |
| Walls & Foundations                       |           | 150 pcf, f'c = 3000 psi U.S.D. |
| Exposed Architectural Concrete            |           | 150 pcf, f'c = 4000 psi U.S.D. |
| Slab-on-grade                             |           | 150 pcf, f'c = 3000 psi U.S.D. |
| Concrete topping & fill slabs             |           | 150 pcf, f'c = 4000 psi U.S.D. |
- Lap all bars in beams and walls a minimum of 36 bar diameters unless otherwise noted. (See Note 10.)
  - Splices for horizontal reinforcing in walls shall be staggered.
  - Lap vertical column reinforcing a minimum of 30 bar diameters for all bars or smaller. (See Note 10.)
  - Dowels for columns and walls shall be same size and spacing as the column or wall.
- Minimum Concrete Coverage: The following minimum clear distances between any reinforcing steel and face of concrete shall be maintained unless otherwise indicated.
 

|                                             |                            |
|---------------------------------------------|----------------------------|
| Slabs on earth                              | 2" Clear from top          |
| Columns                                     | 1-1/2"                     |
| Walls above grade - interior face           | 1-1/2" (2" at Arch. Conc.) |
| Walls above grade - exterior face           | 1"                         |
| Beams and girders                           | 1-1/2"                     |
| Supported slabs                             | 3"                         |
| Concrete below grade - poured against earth | 3"                         |
| Concrete below grade - formed               | 2"                         |
- Reinforcing steel in beams, girders, columns, structural slabs, walls and footings shall conform to ASTM A-615, Grade 60.
  - Reinforcing steel for stirrups, ties, slabs on grade and non-structural items shall conform to ASTM A-615, Grade 40.
- Welding of reinforcing steel shall conform to AWS D12.1 using proper low hydrogen electrodes.
- No pipes or ducts shall be placed in concrete slabs or walls unless specifically detailed.
- Refer to Architectural drawings and Structural drawings for all moulds, grooves, ornaments, clips and grounds to be cast in concrete.
- All concrete topping and fill slabs shall be reinforced with 6" x 6"/10-10 welded steel wire fabric, unless noted otherwise.
- See Architectural drawings for all location of special aggregate Architectural concrete.
- Splices for all #14 and #18 bars shall be butt welded (full penetration).

**STRUCTURAL STEEL:**

- All fabrication and erection shall conform to the Latest Standard Edition of AISC "Specifications for the Design, Fabrication and Erection of Structural Steel for Buildings".
- All structural steel shall conform to ASTM A-36.
- All pipe shall be ASTM A-53, Grade 10.
- All tubular steel sections shall conform to ASTM A-36.
- Anchor bolts and unfinished bolts shall conform to ASTM A-307.
- No structural steel shall be fabricated or erected until shop drawings have been reviewed by the Structural Engineer.
- No field cutting or burning of structural steel will be permitted without written approval of the Structural Engineer.
- All welding shall be performed by certified welders using the electric arc process and approved coated rods or with automatic welding (Grade S&M-11). All shop welding shall be done in the shop of an approved fabricator. Low hydrogen electrodes shall be used in welding of reinforcing bars.

**MASONRY:**

- All concrete blocks shall be lightweight units conforming to ASTM C-90, Grade "A".
- Reinforcing steel shall conform to ASTM A-615, Grade 40.
- Reinforcing steel shall lap a minimum of 40 bar diameters at all splices unless otherwise noted.
- See specifications for grout and mortar mix.

**MINIMUM WALL REINFORCING:** Unless noted otherwise, use the following minimum wall reinforcing:

**Masonry:**

8" wall - 1 layer #4 @ 24" o.c. vertical  
 #5 @ 24" o.c. horizontal

**Concrete:**

6" wall - 1 layer #4 @ 16" o.c. vert., #4 @ 12" o.c. horiz.  
 8" wall - 1 layer #4 @ 12" o.c. vert., #4 @ 10" o.c. horiz.  
 10" wall - 2 layer #4 @ 18" o.c. vert., #4 @ 16" o.c. horiz.  
 12" wall - 2 layer #4 @ 16" o.c. vert., #4 @ 12" o.c. horiz.

**TESTS:**

- All cement, reinforcing steel and structural steel shall be from tested stock. Copies of test reports shall be furnished the Local Building Department and the Architect.
- All concrete work shall be tested and inspected by a laboratory or testing agency. Test and inspection reports shall be submitted in accordance with the specifications.

**FOUNDATION:**

- Refer to Report of Foundation Investigation by LeRoy Crandall and Associates, dated Nov. 12, 1970. Bearing pressure for spread footings carried at least one foot into firm undisturbed natural soils is 6000 psf. This bearing value may be increased by 500 psf for each additional foot of soil in excess of 3 feet, up to a maximum of 9000 psf.
- All excavations shall be inspected and approved by the Foundation Engineer prior to placing any reinforcing steel.
- All filling, backfilling and compacting operations shall be done under the supervision of the Foundation Engineer and must be compacted to a minimum density of 90% in accordance with the specification.
- All caisson excavations shall be hand-cleaned prior to pouring concrete. An adequate fresh air supply and temporary casing shall be provided in all caisson excavations for the safety of the personnel.
- All subgrade for slabs-on-grade shall be inspected and approved by the Foundation Engineer prior to placing any reinforcement.

**PRECAST CONCRETE PANELS:**

- Contractor shall submit for review complete detailed shop drawings for all precast concrete units and connections, including supporting structural calculations. Connection shall be designed for 200 percent of the dead weight of the panels in any direction.

|   |  |                                                       |  |                                                                      |  |                                                   |  |
|---|--|-------------------------------------------------------|--|----------------------------------------------------------------------|--|---------------------------------------------------|--|
| PROJECT GROUP: DESIGNER: G.P. PROJECT CAPTAIN: A.S. DRAFTER: K.G. CHECKER: A.S.                                              |  | APPROVED BY: PRODUCTION: PROJECT ARCHITECT: ENGINEER: |  | PROJECT: CITY OF INGLEWOOD CIVIC CENTER LIBRARY INGLEWOOD CALIFORNIA |  | SHEET TITLE: GENERAL NOTES & TYPICAL DETAILS      |  |
| CONSULTANT: JOHNSON & NIELSEN ASSOC. CONSULTING STRUCTURAL ENGINEERS 7482 W. FREUDEN LOS ANGELES 4001 AREA CODE 213 834-1111 |  | DATE: 12-1-71                                         |  | SHEET NO.: 1                                                         |  | SHEET TOTAL: 1                                    |  |
| NO. DATE REVISION BY CHK NO. DATE REVISION BY CHK                                                                            |  |

OPERATOR'S CERTIFICATION

I certify that the image copied here is a true copy of the original.

Signed: *[Signature]* Date: 12/1/71

ON SITE MICROFILM SERVICE

**Charles Luckman Associates**


Planning Architecture Engineering

9229 Sunset Boulevard Los Angeles, California 90069

**SL-1**

JOB NO. 0002


DATE: 1-23-71

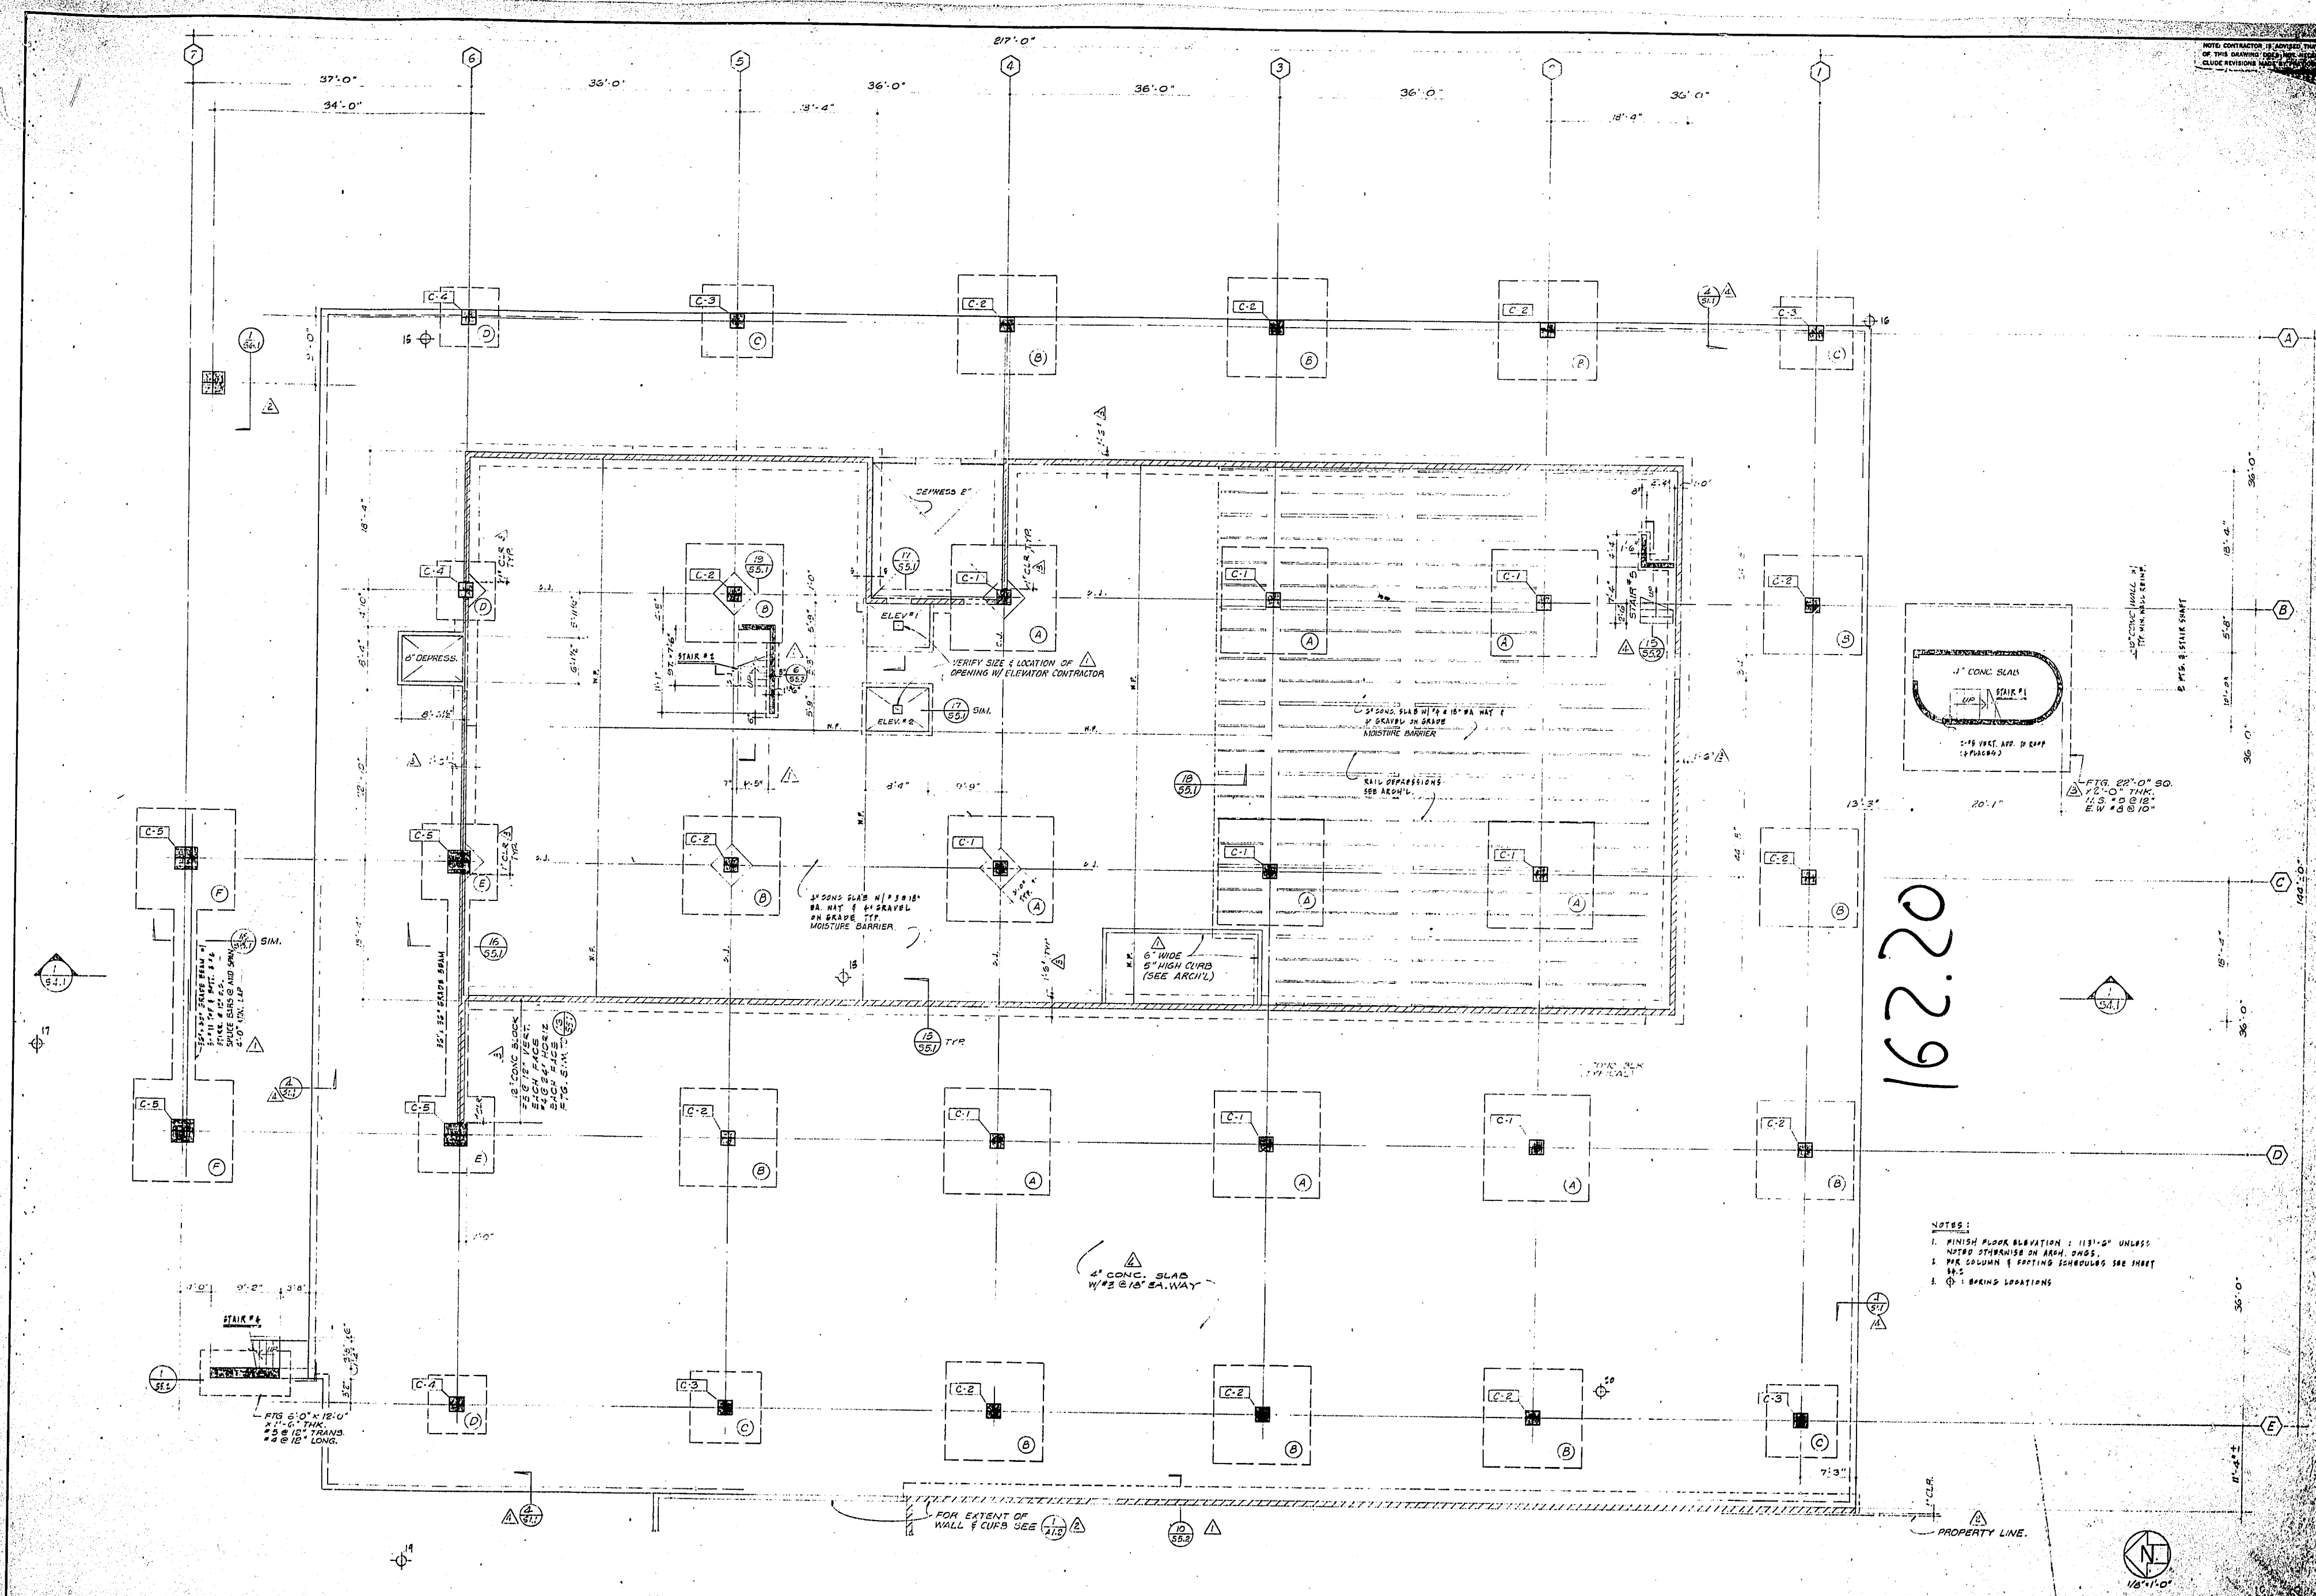

|                                                   |  |   |  |   |  |                                                            |  |   |  |                                                                        |  |   |  |                                       |  |
|---------------------------------------------------|--|---|--|---|--|------------------------------------------------------------|--|---|--|------------------------------------------------------------------------|--|---|--|---------------------------------------|--|
| NO. DATE REVISION BY CHK NO. DATE REVISION BY CHK |  | CONSULTANT<br><b>JOHNSON &amp; NIELSEN ASSOC.</b><br>CONSULTING STRUCTURAL ENGINEERS<br>3140 W. FURNACE LANE ANGLETON 90001<br>AREA CODE 310 304-2227<br><i>Carl S. Johnson</i> |  | PROJECT GROUP<br>DESIGNER <i>G.P.</i><br>PROJECT CAPTAIN <i>A.S.</i><br>DRAFTSMAN <i>K.G.</i><br>CHECKER <i>A.S.</i> |  | APPROVED BY<br>PRODUCTION<br>PROJECT ARCHITECT<br>ENGINEER |  | PROJECT<br><b>CITY OF INGLEWOOD<br/>         CIVIC CENTER<br/>         LIBRARY</b><br>INGLEWOOD CALIFORNIA |  | SHEET TITLE<br><b>PARKING LEVEL &amp;<br/>         FOUNDATION PLAN</b> |  | <b>Charles Luckman Associates</b><br>Planning Architecture Engineering<br>9220 Sunset Boulevard Los Angeles, California 90069 |  | SHEET NO.<br><b>3</b><br>DATE 11/1/87 |  |
|---------------------------------------------------|--|---|--|---|--|------------------------------------------------------------|--|---|--|------------------------------------------------------------------------|--|---|--|---------------------------------------|--|


OPERATOR'S CERTIFICATION  
 I certify that the image copied here is a true copy of the original.  
 Signed *N. Not in the* Date *5-7-87*  
 ON SITE MICROFILM SERVICE

162.20

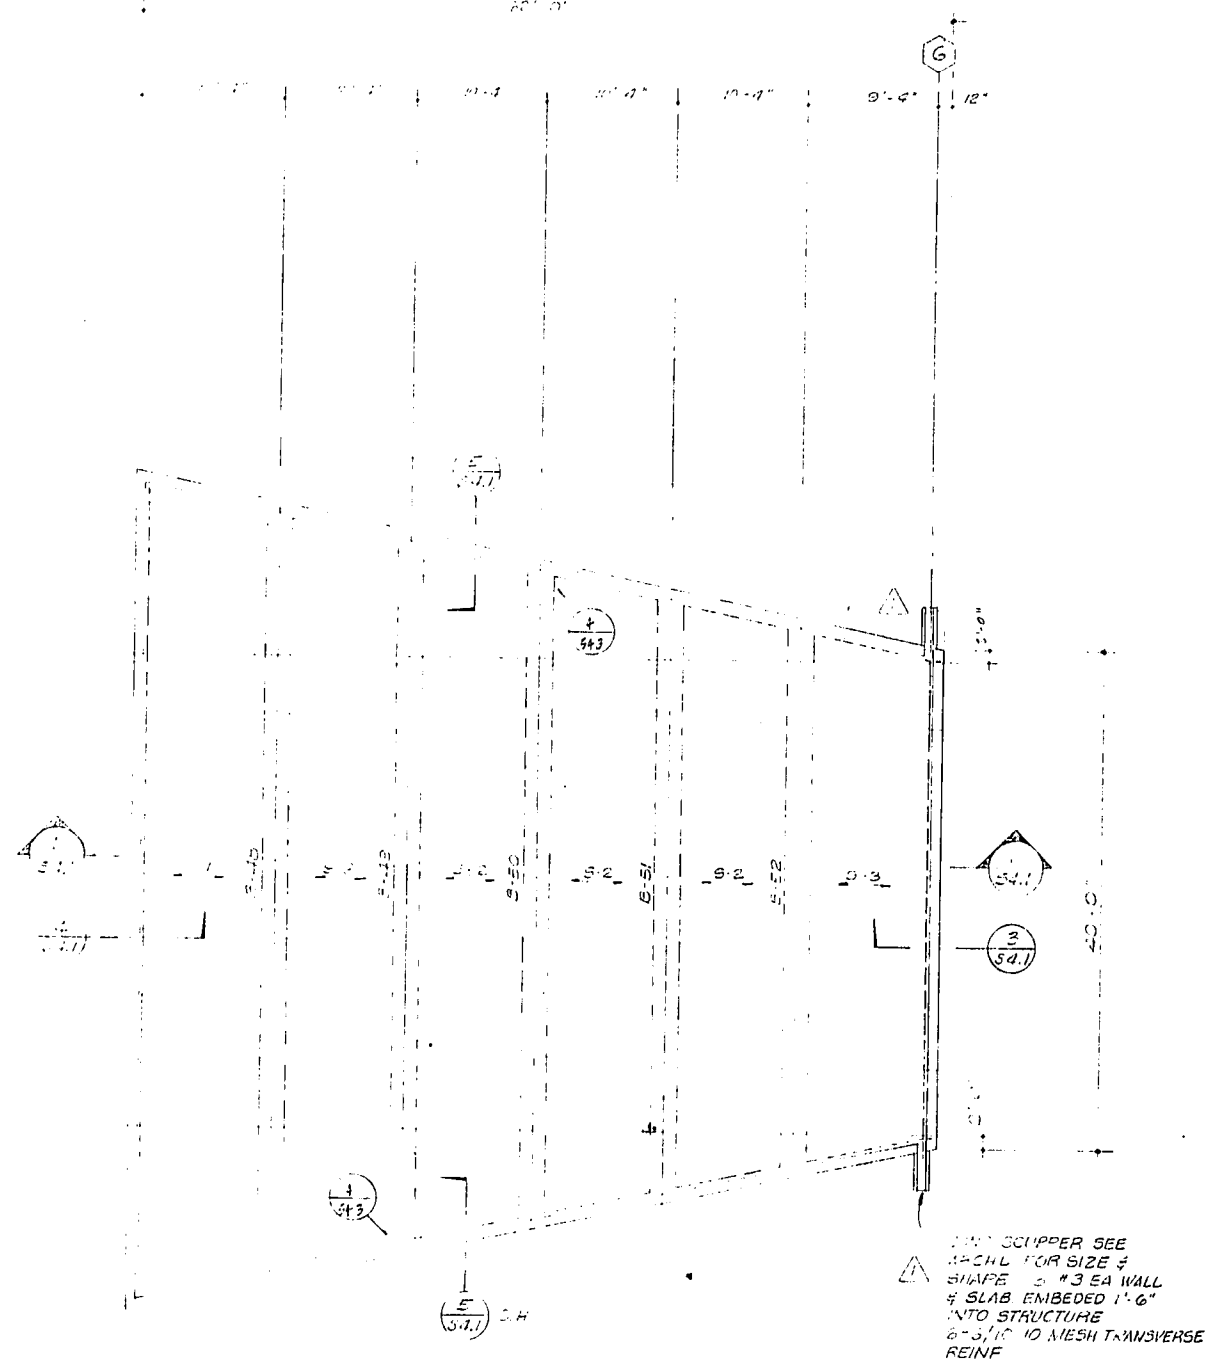



LECTURE ROOM ROOF FRAMING PLAN

NOTES:  
1. SEE SLATE #8 RAPP. 100. SECT. 11/5/1  
2. FOR BEAM & SLAB SCHEDULES SEE SHEET 543

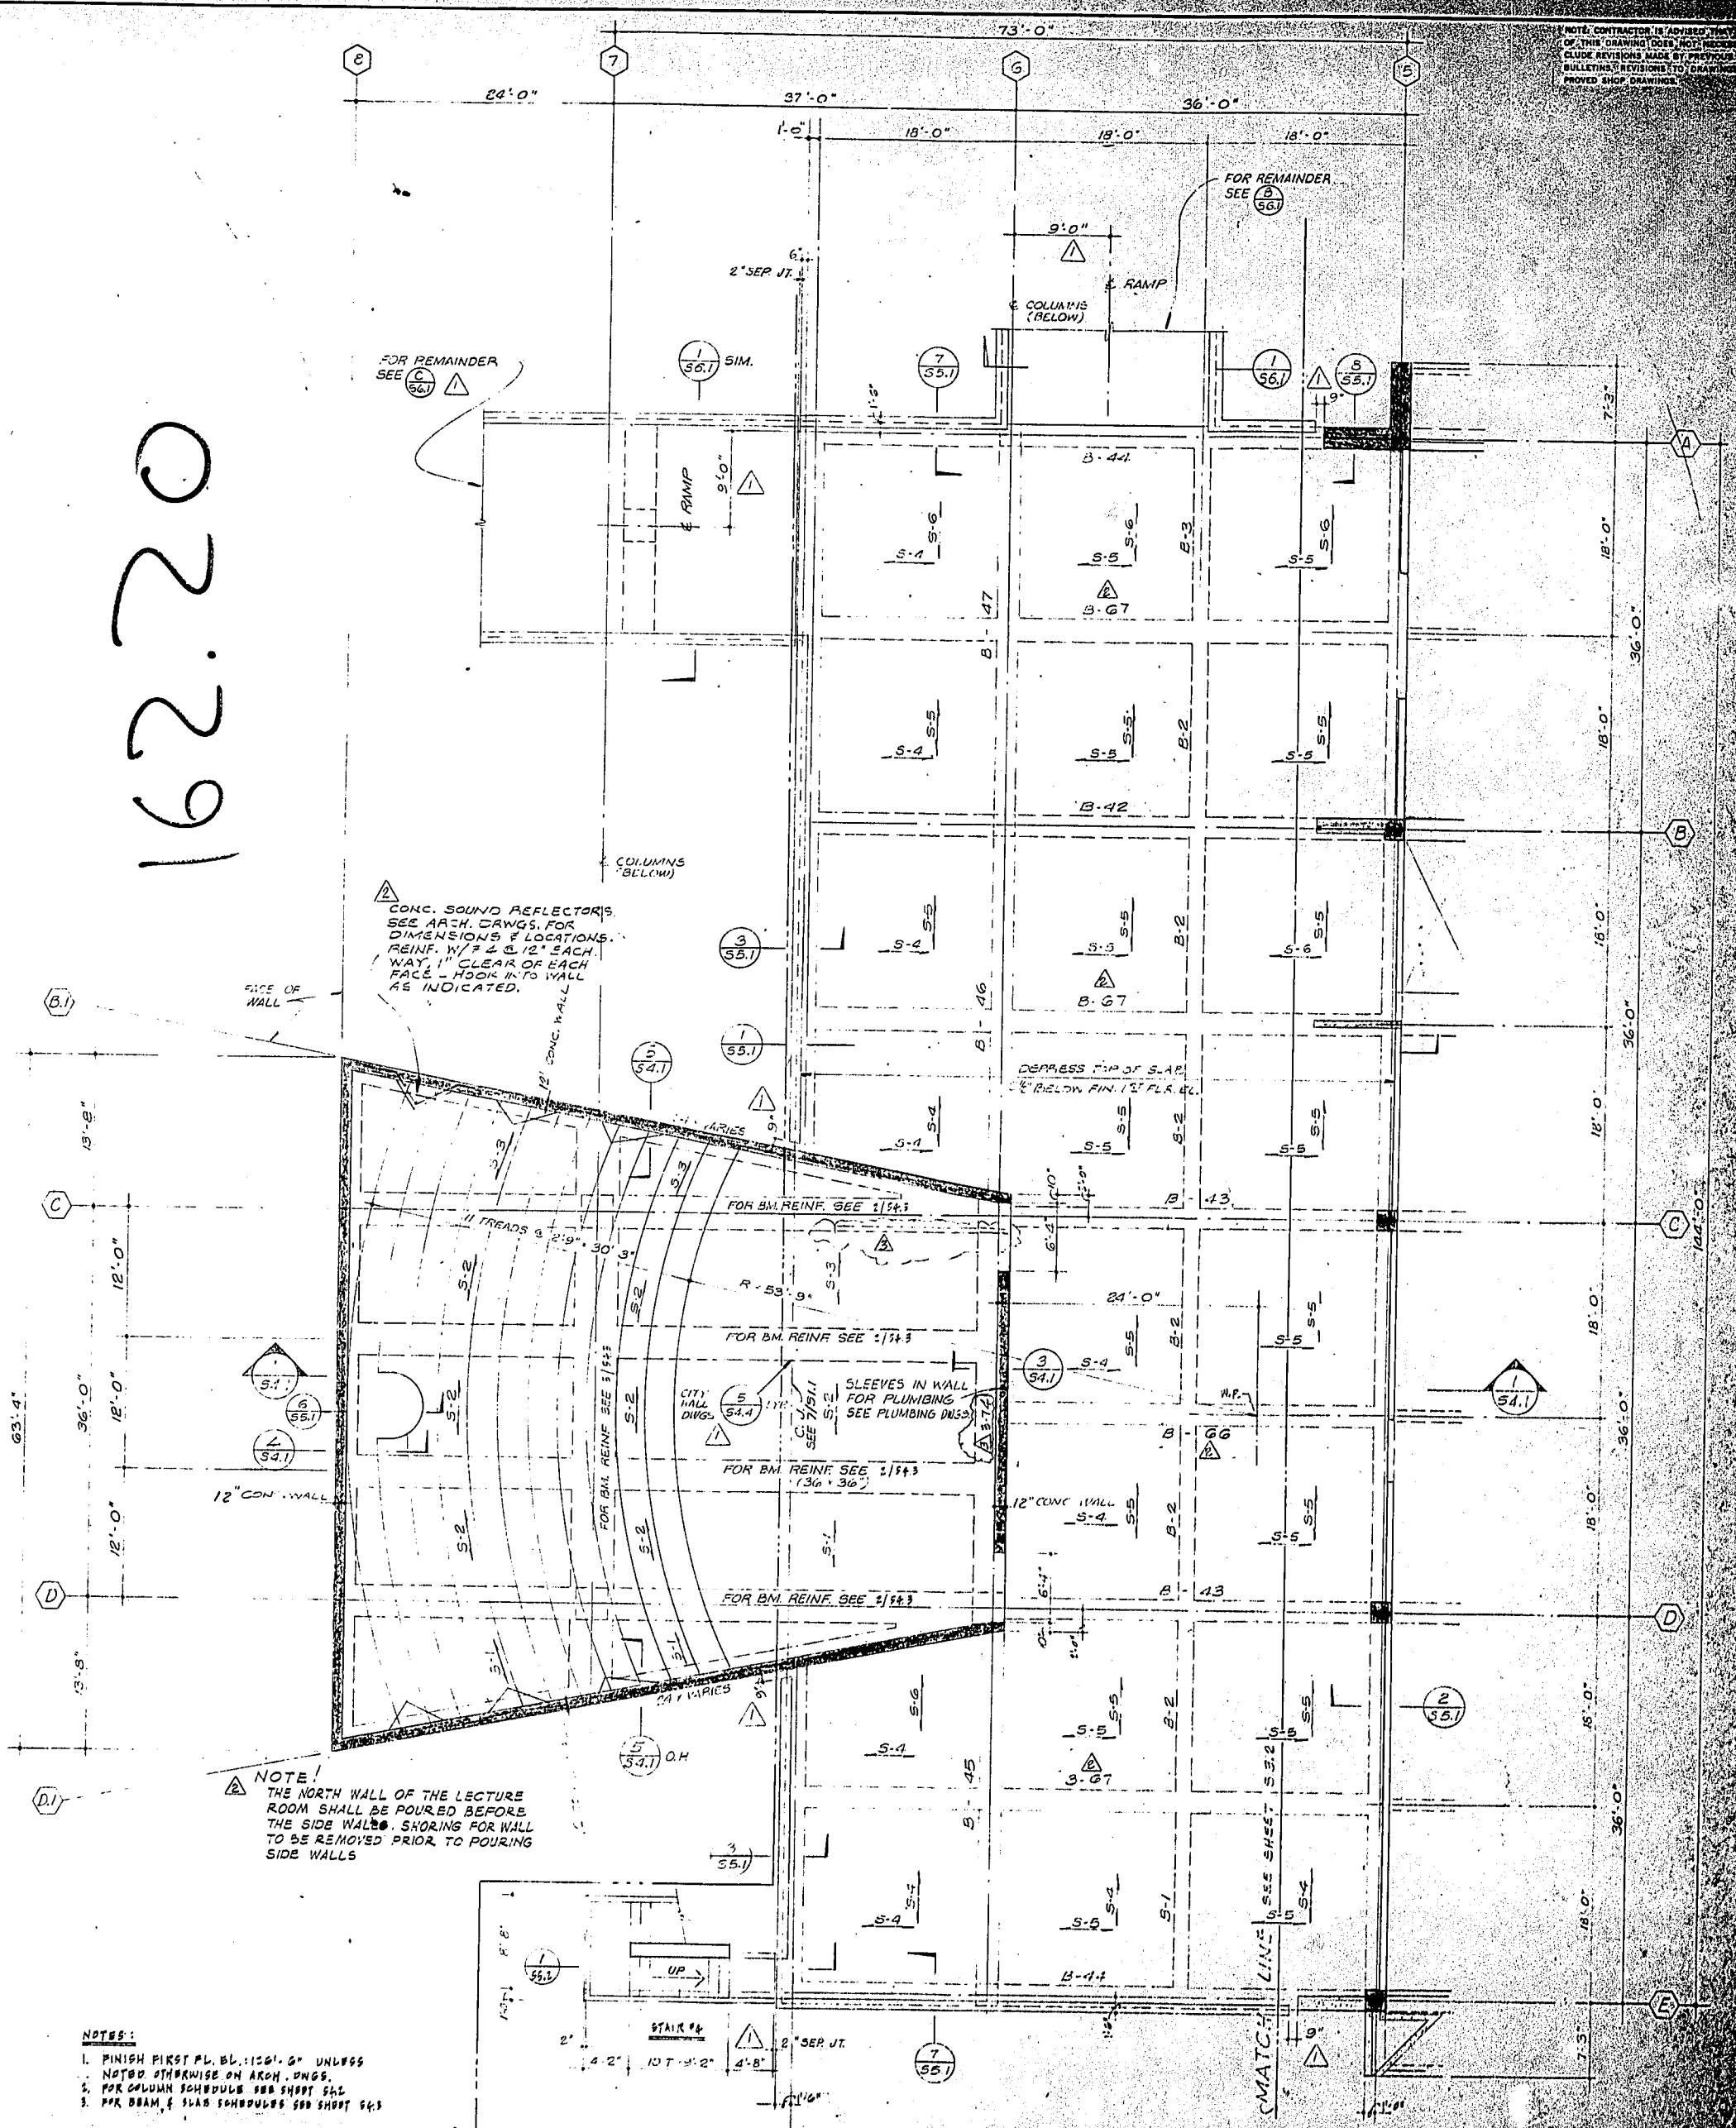

I certify that the image copied here is a true copy of the original.


Signed: H. Notwehr Date: 3-7-87  
ON SITE MICROFILMING SERVICE

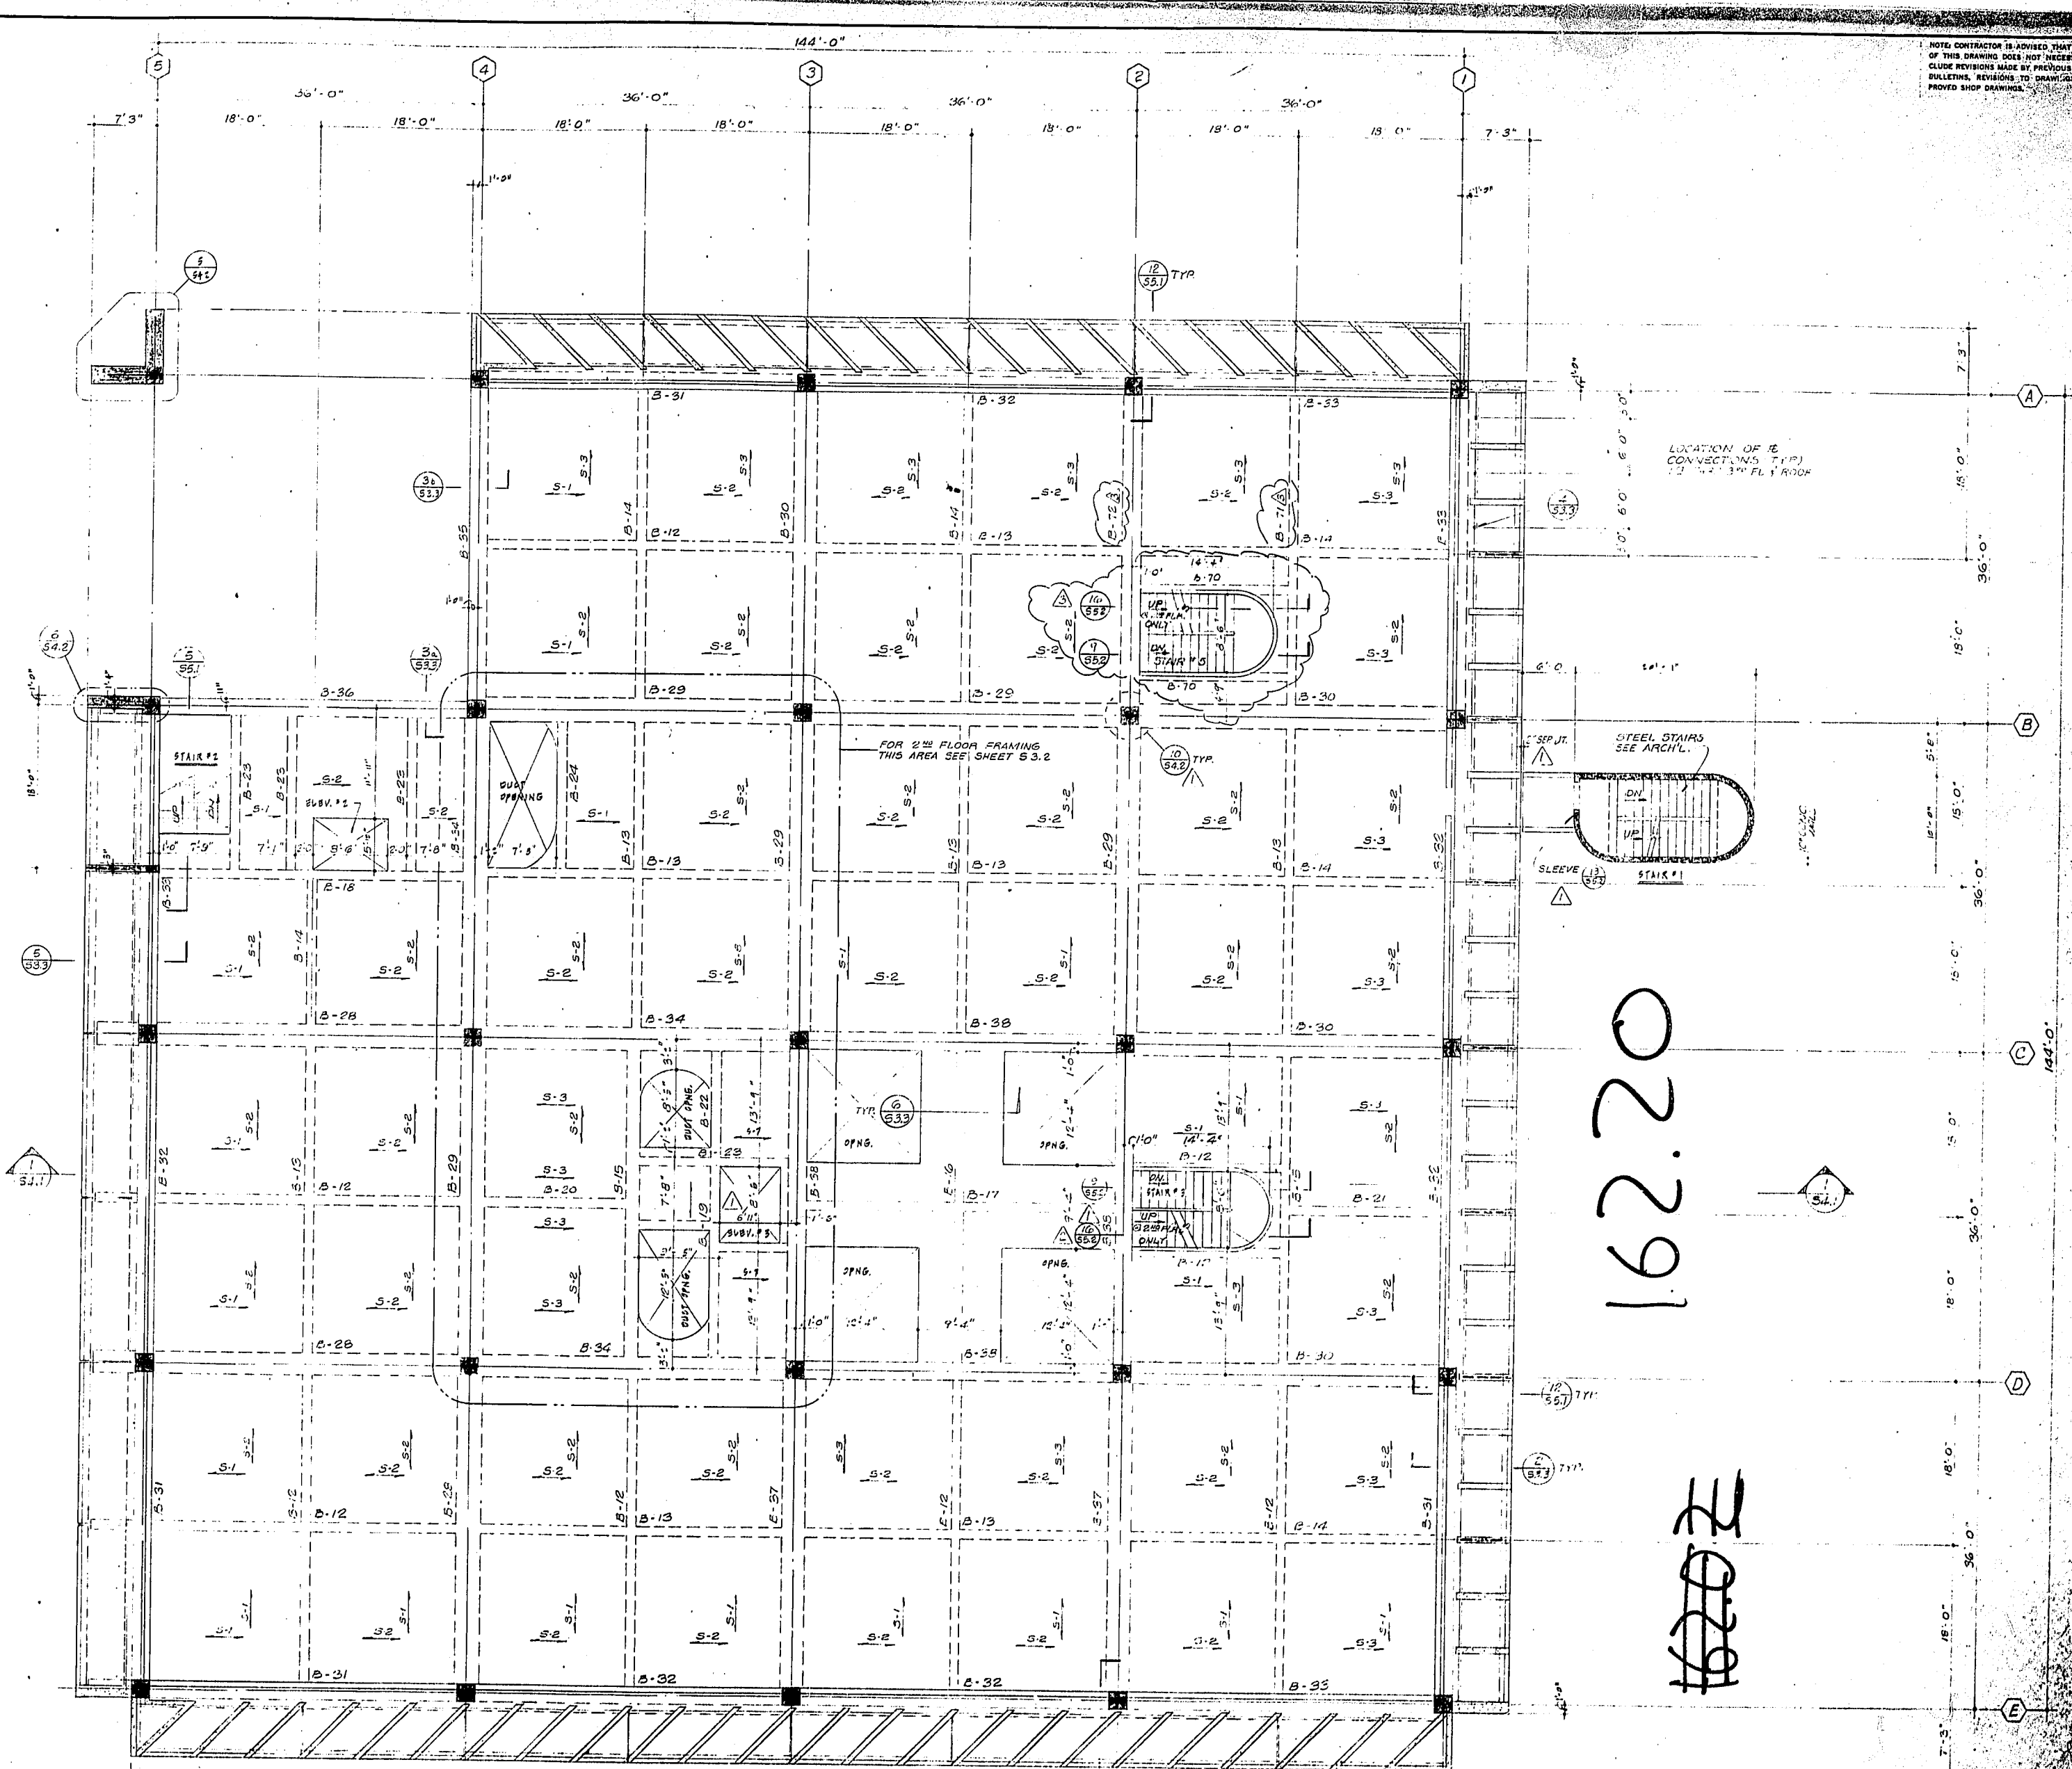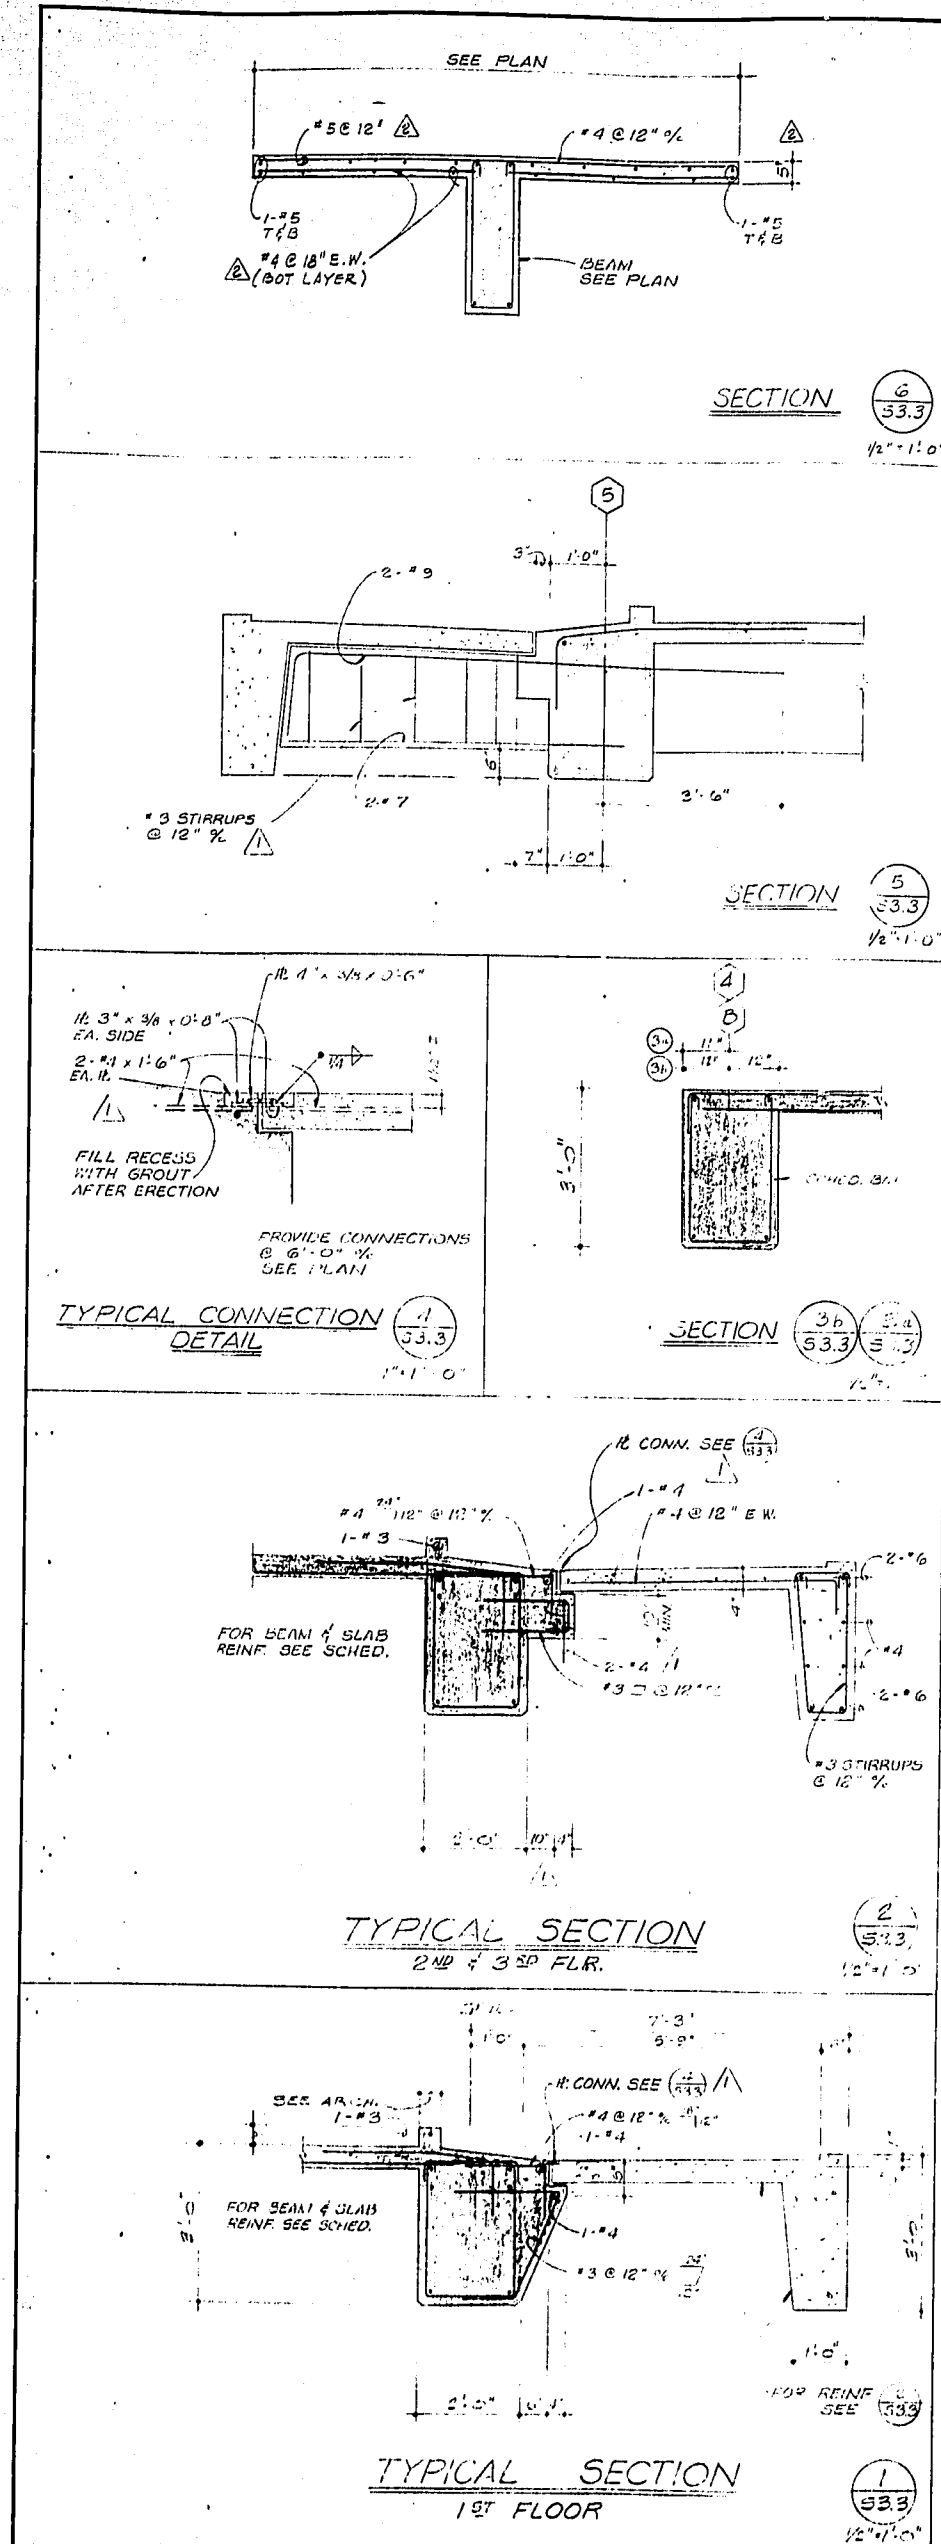

NOTES:  
 1. FINISH SECOND FL. SL. 1 1/2" 5"  
 2. FINISH THIRD FL. SL. 1 1/2" 5"  
 3. FINISH CONC. IN BEAM PARS.  
 4. PER COLUMN SCHEDULE SEE SHEET 945  
 5. PER BEAM & SLAB SCHEDULES SEE SHEET 945

|                             |      |                                                                                               |    |   |     |                                                                                          |          |                                                            |     |   |  |                                                                          |  |   |  |                                            |  |
|-----------------------------|------|-----------------------------------------------------------------------------------------------|----|---|-----|------------------------------------------------------------------------------------------|----------|------------------------------------------------------------|-----|---|--|--------------------------------------------------------------------------|--|---|--|--------------------------------------------|--|
| 12-1-71 Per<br>9/20/71 DEPT |      | MODIFICATIONS ISSUED BY ADRAND: # 1<br>10/10/71 BLDG DEPT CORRECTION<br>ADDITION OF STAIR # 5 |    | CONSULTANT<br><b>JOHNSON &amp; NIELSEN ASSOC.</b><br>CONSULTING STRUCTURAL ENGINEERS<br>7442 W. FERNBERG LOS ANGELES 90045<br>CARL B. JOHNSON |     | PROJECT GROUP<br>DESIGNER G.P.<br>PROJECT CAPTAIN A.S.<br>DRAFTSMAN K.G.<br>CHECKER A.S. |          | APPROVED BY<br>PRODUCTION<br>PROJECT ARCHITECT<br>ENGINEER |     | PROJECT<br><b>CITY OF INGLEWOOD<br/>         CIVIC CENTER<br/>         LIBRARY</b><br>INGLEWOOD CALIFORNIA |  | SHEET TITLE<br><b>SECOND &amp; THIRD FLOOR<br/>         FRAMING PLAN</b> |  | Charles Luckman Associates<br>Planning Architecture Engineering<br>6220 Sunset Boulevard Los Angeles, California 90066 |  | SHEET NO.<br><b>533</b><br>JOB NO.<br>DATE |  |
| NO.                         | DATE | REVISION                                                                                      | BY | CHK   | NO. | DATE                                                                                     | REVISION | BY                                                         | CHK |   |  |                                                                          |  |   |  |                                            |  |

OPERATOR'S CERTIFICATION  
 I certify that the image copied here is a true copy of the original.  
 Signed: *[Signature]* Date: 3-7-87  
 ON SITE MICROFILMING SERVICE

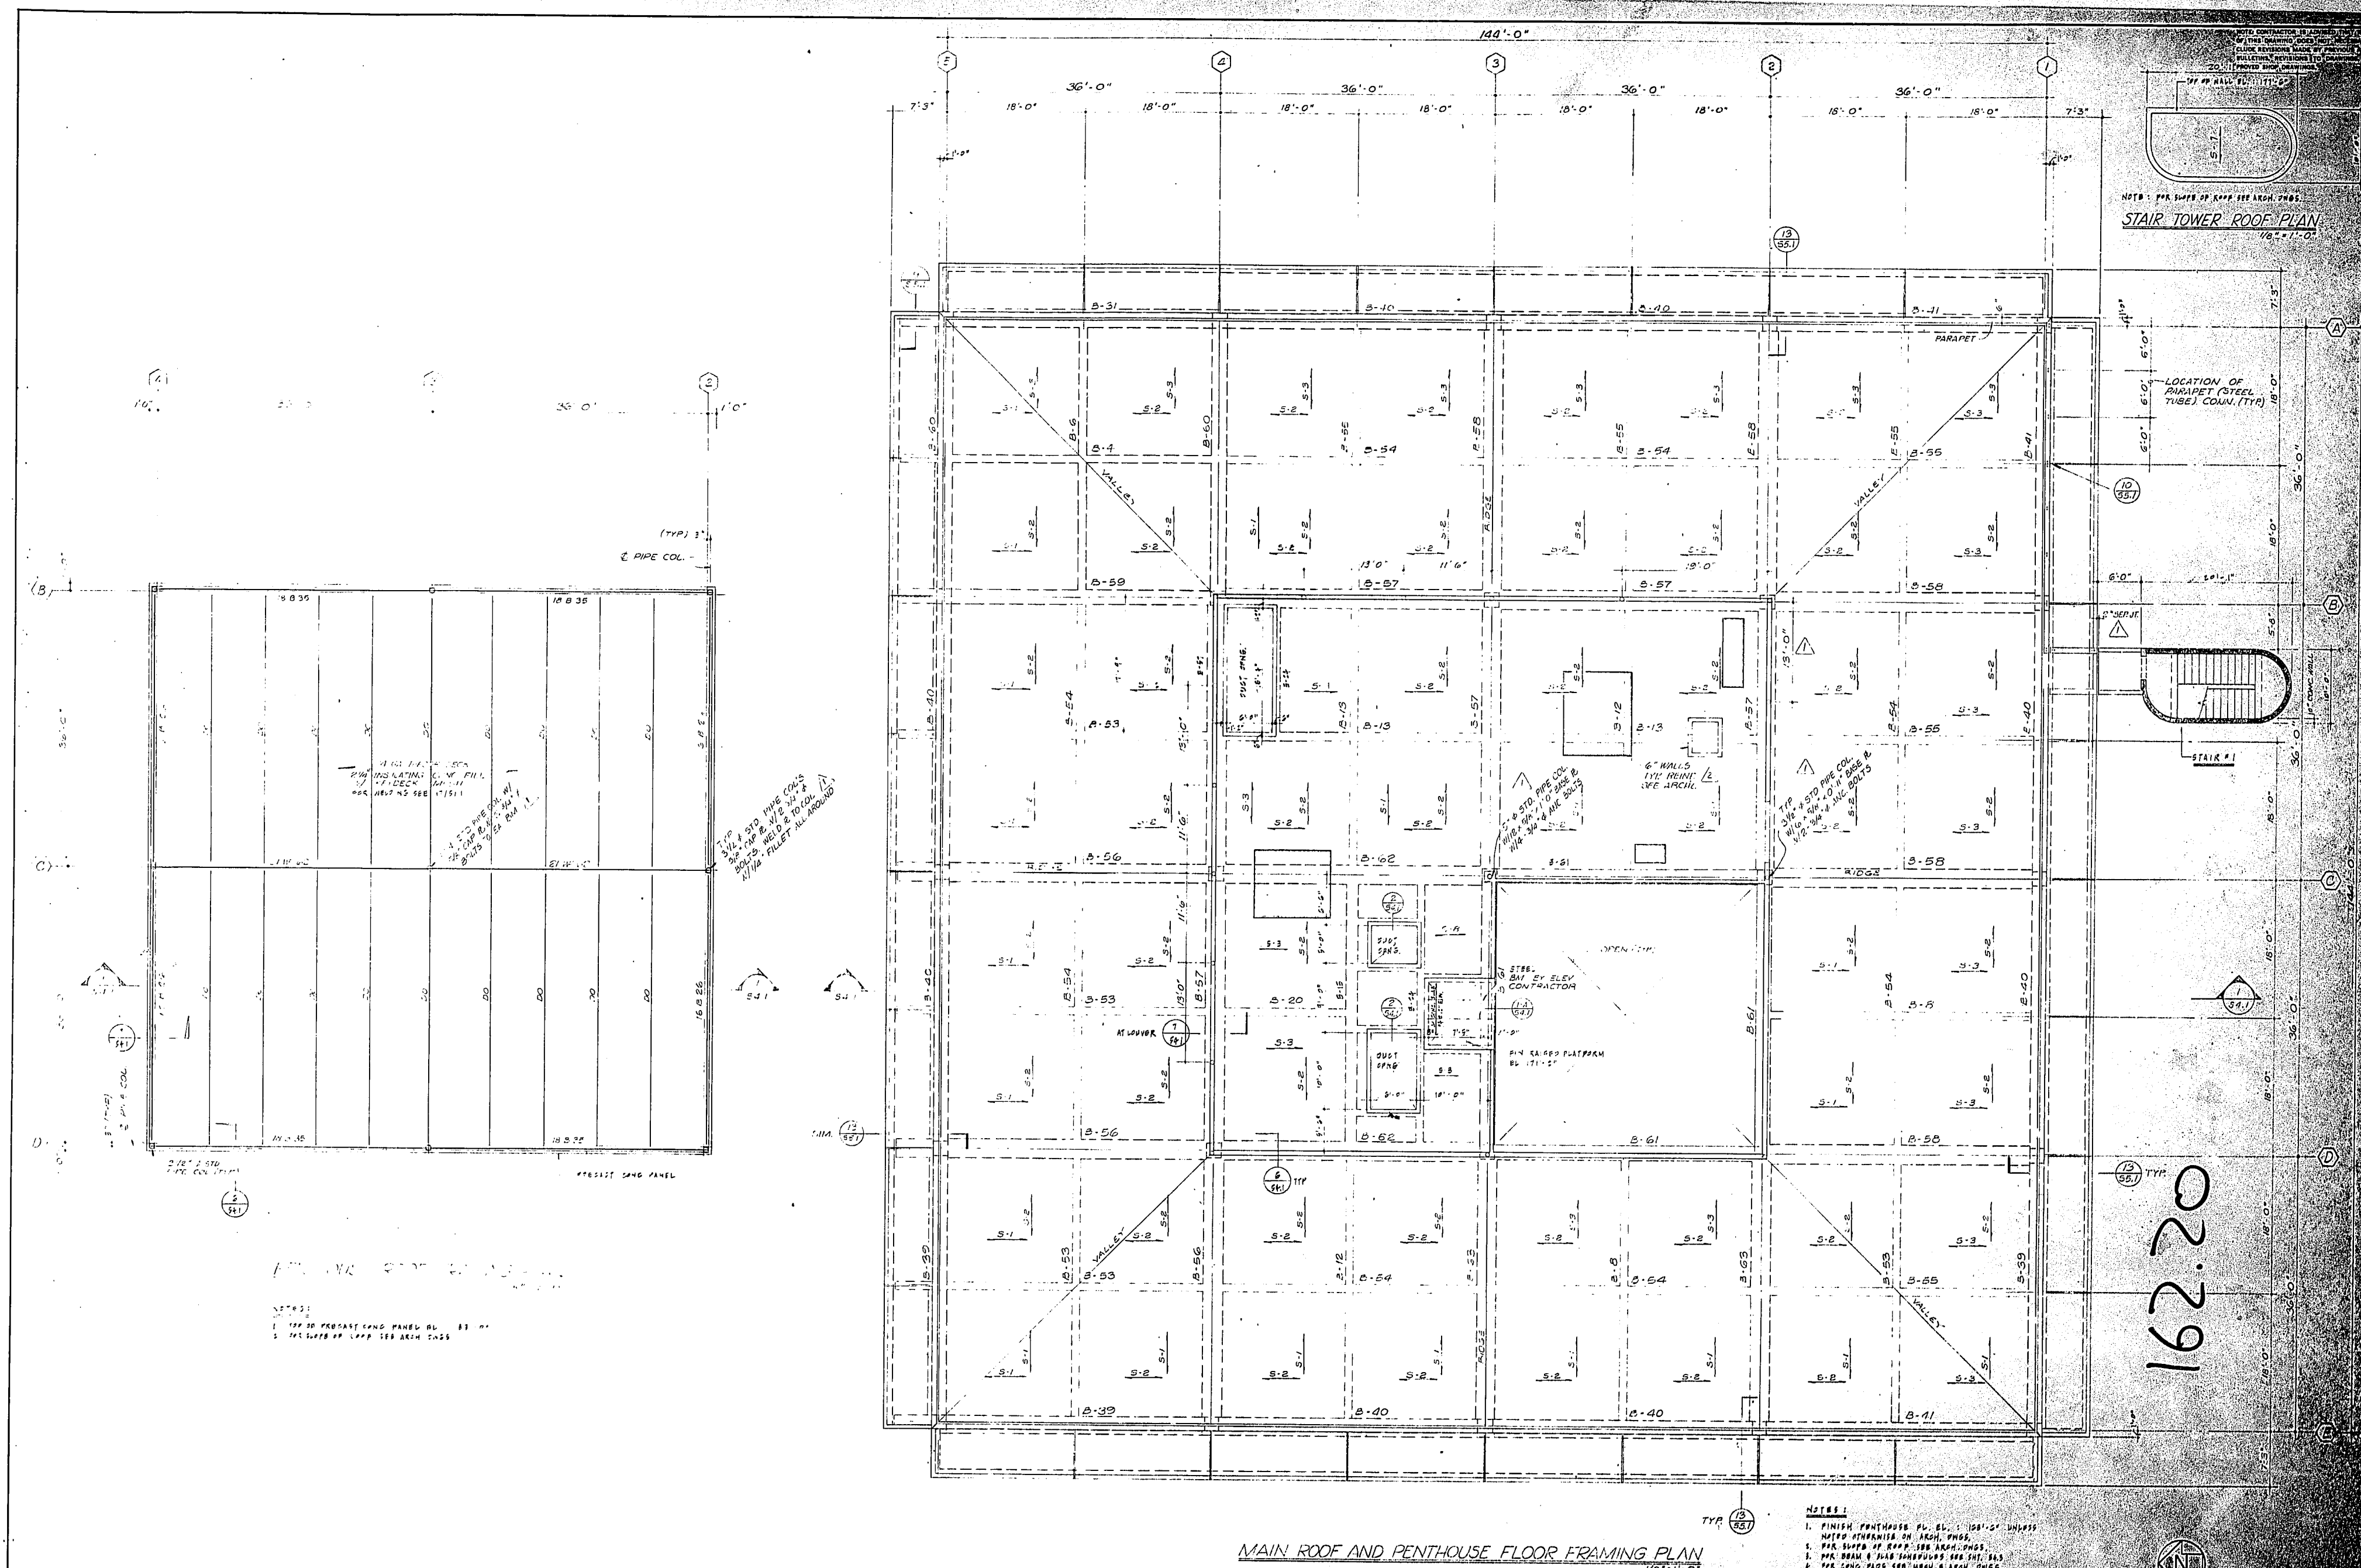

MAIN ROOF AND PENTHOUSE FLOOR FRAMING PLAN



| |
|---|
| <div><div><div><div></div><div></div><div></div><div></div><div></div><div></div><div></div><div></div><div></div><div></div></div><div><div></div><div></div><div></div><div></div><div></div><div></div><div></div><div></div><div></div><div></div></div></div></div> |  |  |  |  |  |  |  |  |  | <div><div><div></div><div></div><div></div><div></div><div></div><div></div><div></div><div></div><div></div><div></div></div><div><div></div><div></div><div></div><div></div><div></div><div></div><div></div><div></div><div></div><div></div></div></div> |  | <div><div><div></div><div></div><div></div><div></div><div></div><div></div><div></div><div></div><div></div><div></div></div><div><div></div><div></div><div></div><div></div><div></div><div></div><div></div><div></div><div></d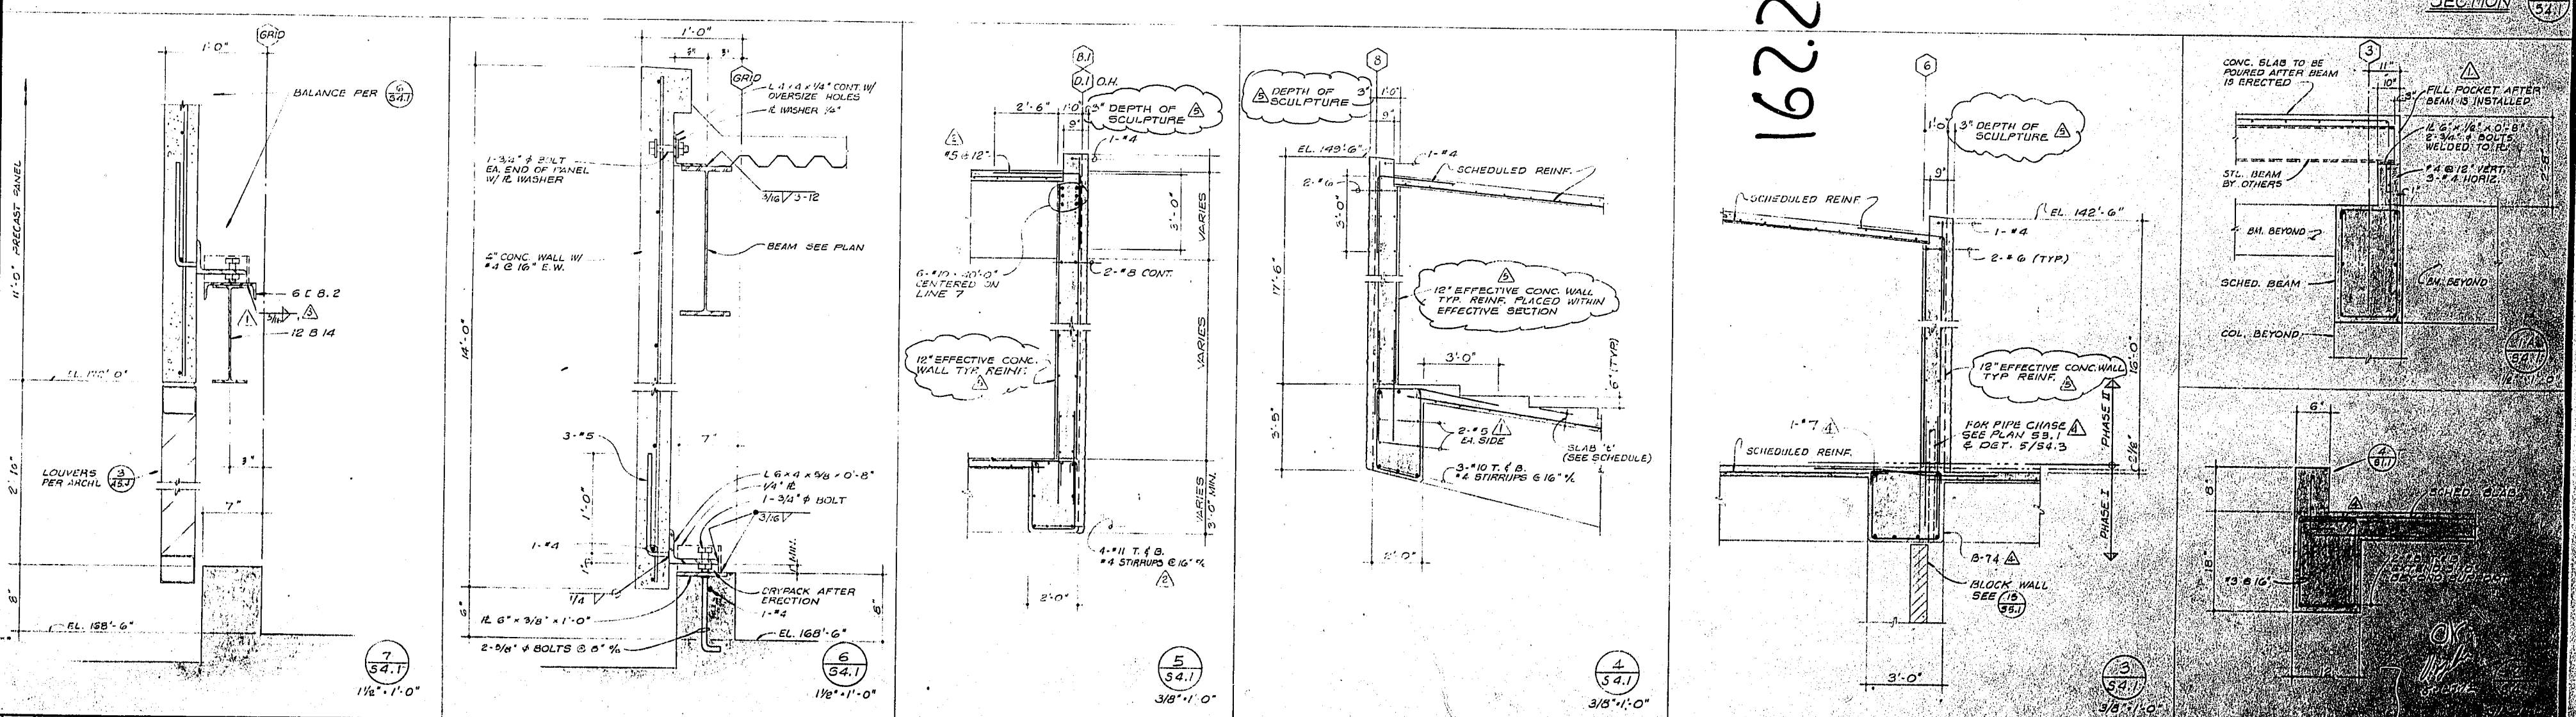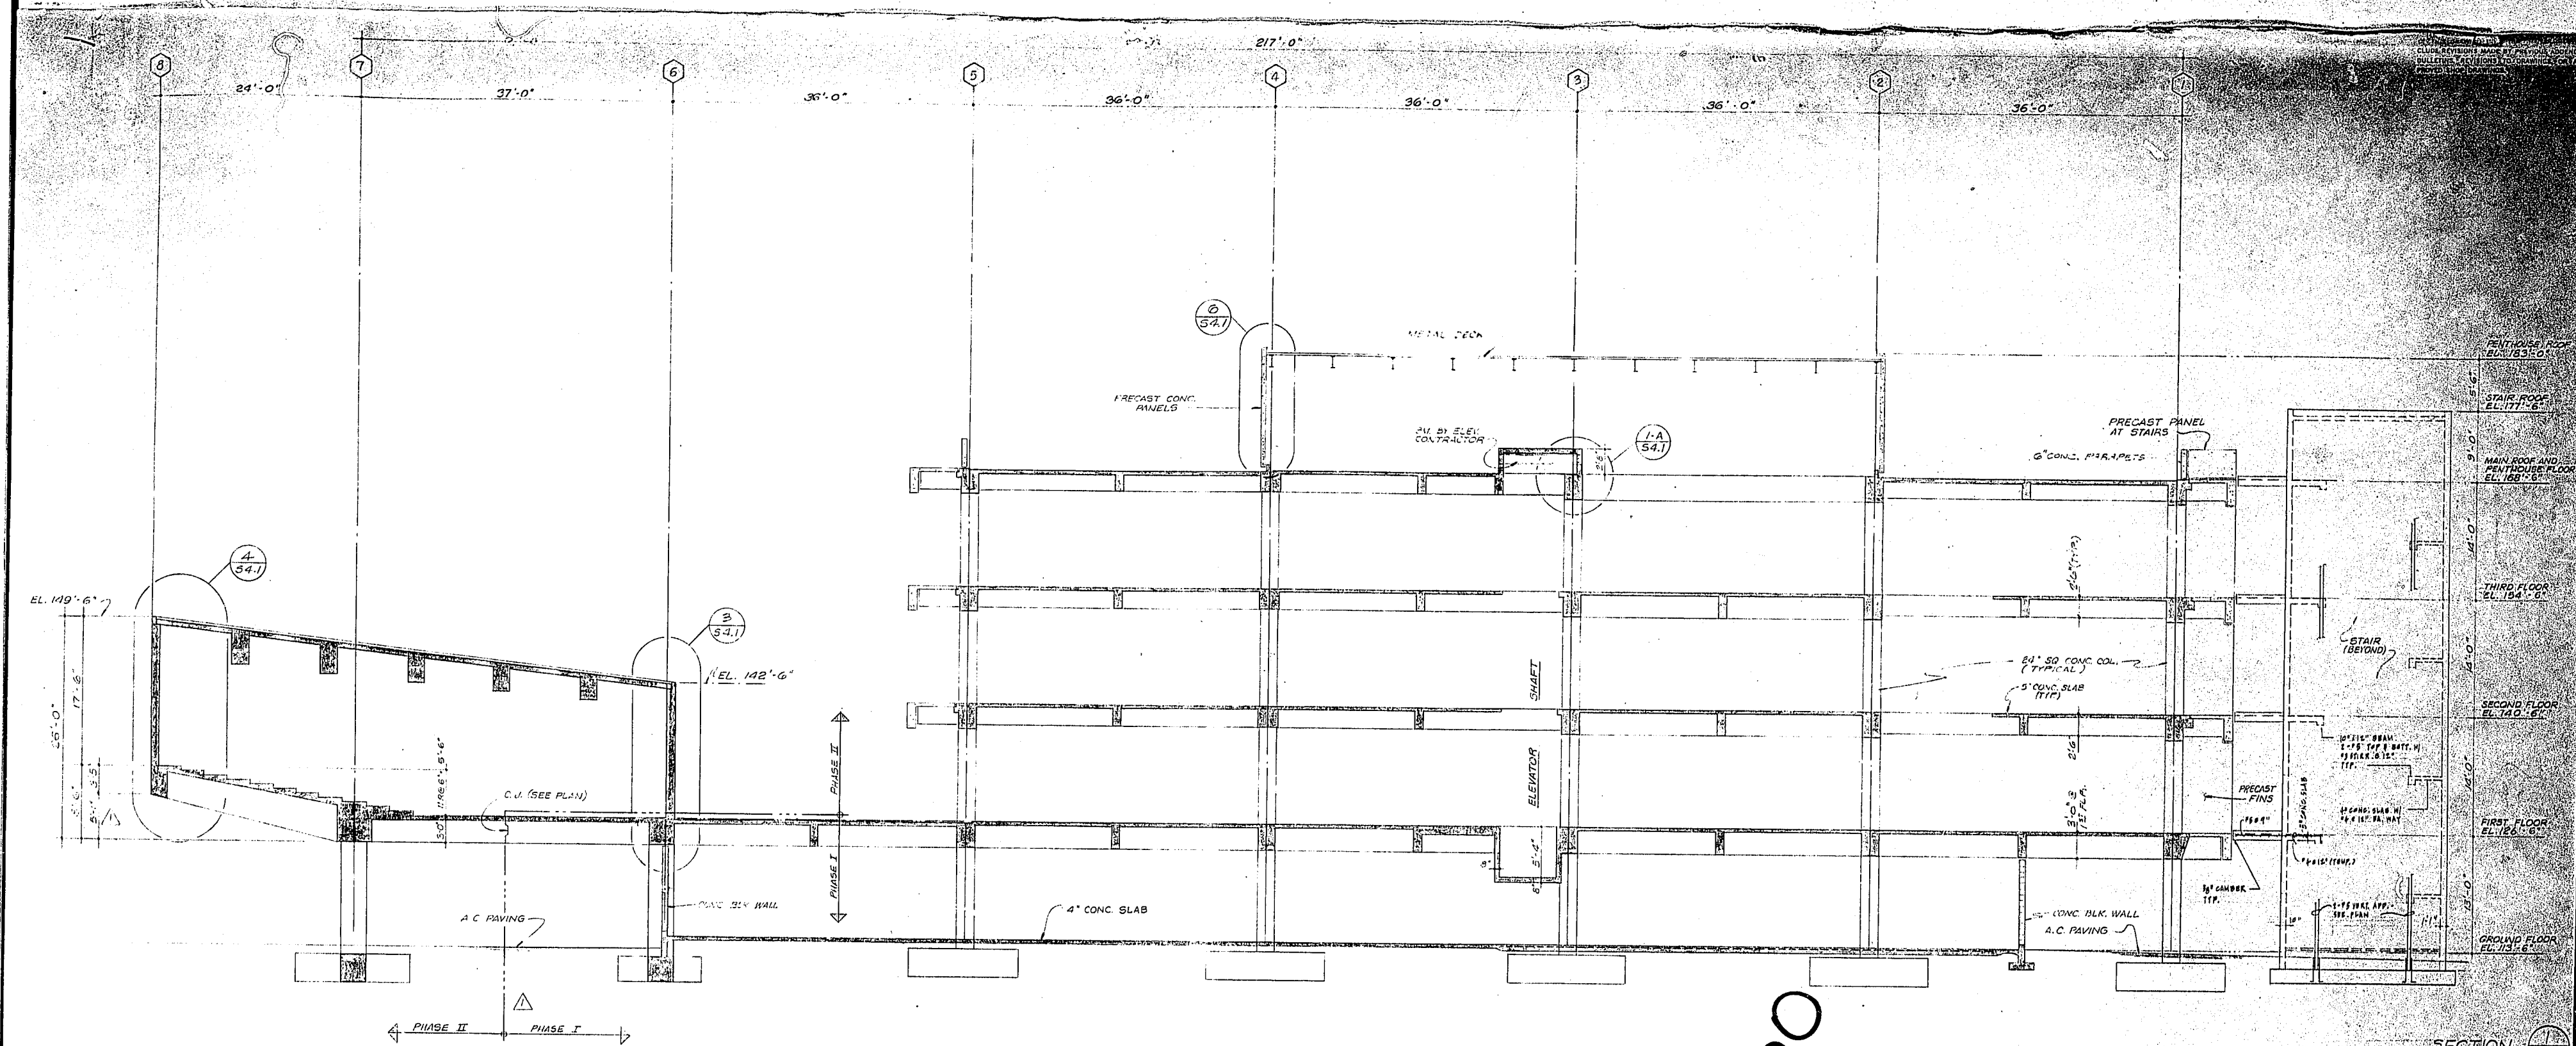

|                      |         |                                    |    |          |  |         |  |
|----------------------|---------|------------------------------------|----|----------|--|---------|--|
| REV. SCULPTURED WALL |         | BY CHK. NO. DATE                   |    | REVISION |  | BY CHK. |  |
| 1                    | 1-15-71 | MODIFICATIONS ISSUED BY ADDENDA #1 | KG | AS       |  |         |  |
| 2                    | 2-22-71 | MODIFICATIONS ISSUED BY ADDENDA #2 | KG | AS       |  |         |  |
| 3                    | 3-8-71  | BLOG DEPT. CORRECTION              | JG | AS       |  |         |  |
| 4                    | 1-7-72  | WISC. REV.                         | TG | RP       |  |         |  |



  







|   |  |                      |  |                   |  |                                              |  |
|---|--|----------------------|--|-------------------|--|----------------------------------------------|--|
| CONSULTANT   |  | PROJECT GROUP        |  | APPROVED BY       |  | PROJECT                                      |  |
| JOHNSON & NIELSEN ASSOC.<br>CONSULTING STRUCTURAL ENGINEERS<br>7448 NO. FIDELITY LOS ANGELES 90041<br>AREA CODE 213 764-2227 |  | DESIGNER G.P.        |  | PRODUCTION        |  | CITY OF INGLEWOOD<br>CIVIC CENTER<br>LIBRARY |  |
| Charles H. Johnson   |  | PROJECT CAPTAIN A.S. |  | PROJECT ARCHITECT |  | INGLEWOOD CALIFORNIA                         |  |
|   |  | DRAFTSMAN K.G.       |  | ENGINEER          |  |                                              |  |
|   |  | CHECKER A.S.         |  |                   |  |                                              |  |

|                                                       |  |                                      |  |
|-------------------------------------------------------|--|--------------------------------------|--|
| SHEET TITLE                                           |  | BUILDING CROSS SECTIONS              |  |
| Charles Luckman Associates                            |  | Planning Architecture Engineers Inc. |  |
| 9220 Sunset Boulevard - Los Angeles, California 90069 |  |                                      |  |

OPERATOR'S CERTIFICATION  
 I certify that the image copied here is a true copy of the original.  
 Signed: W. Notmuller Date: 3-7-87  
 ON SITE MICROFILMING SERVICE

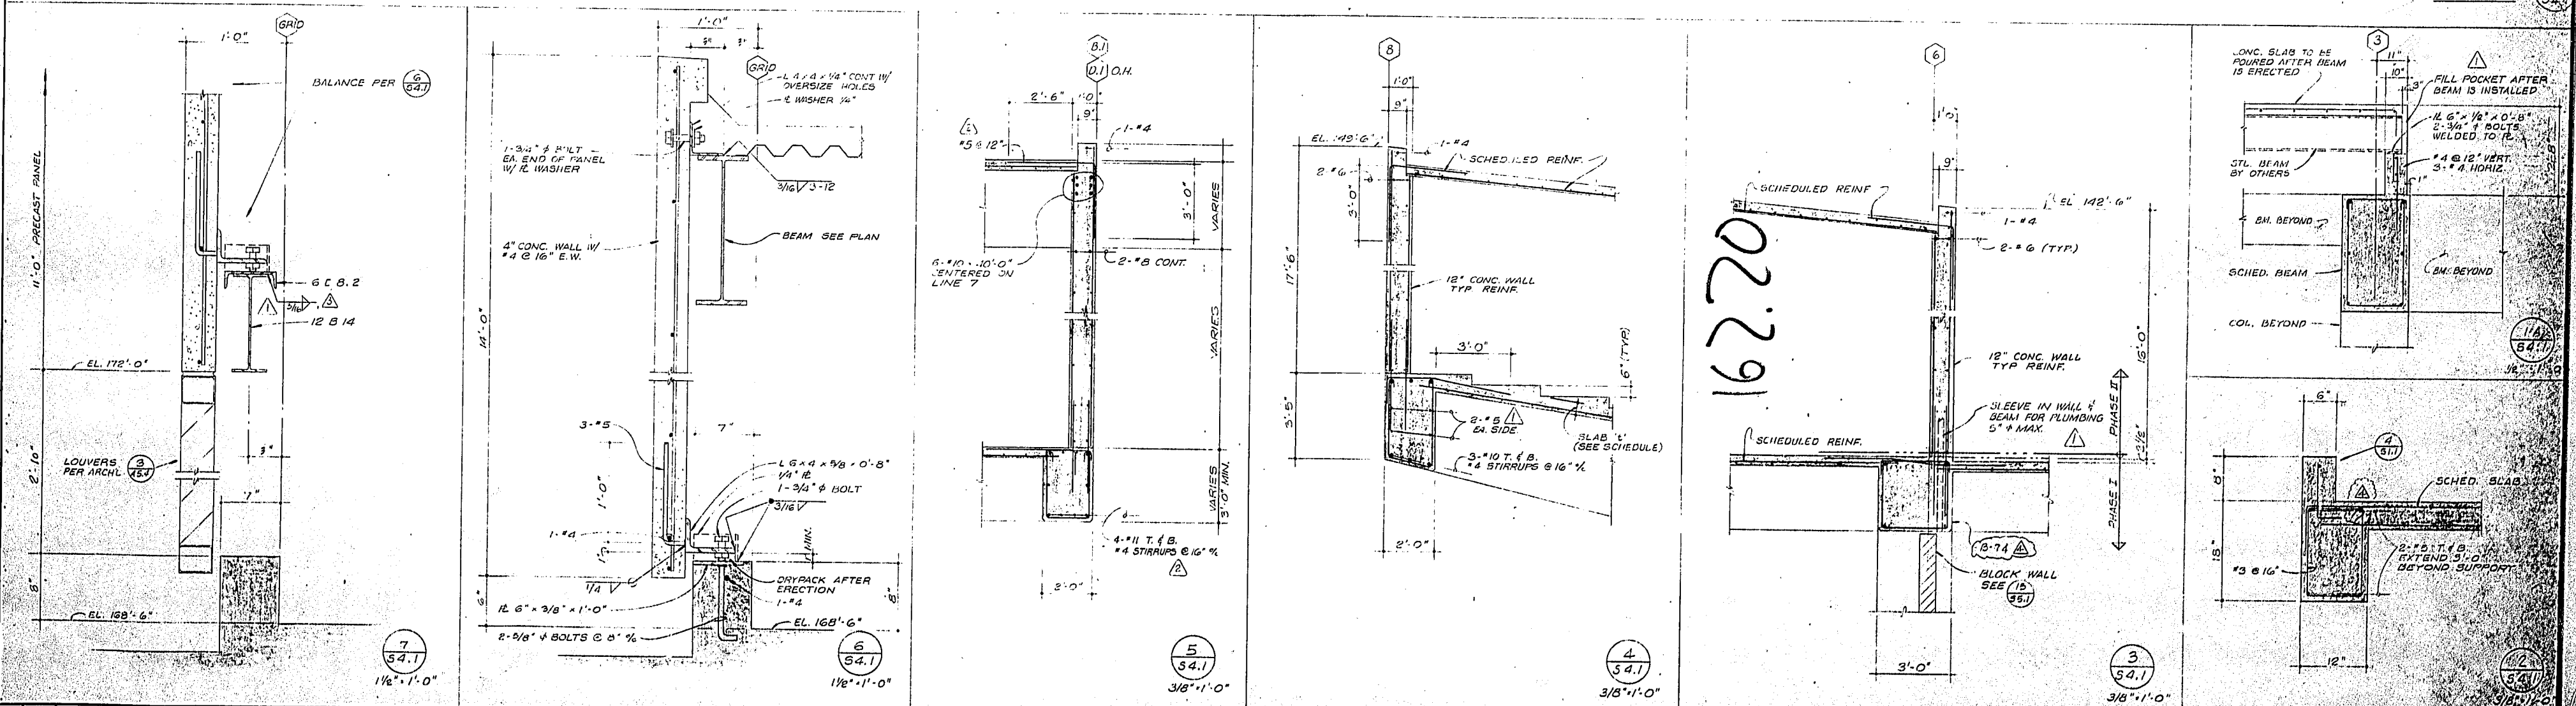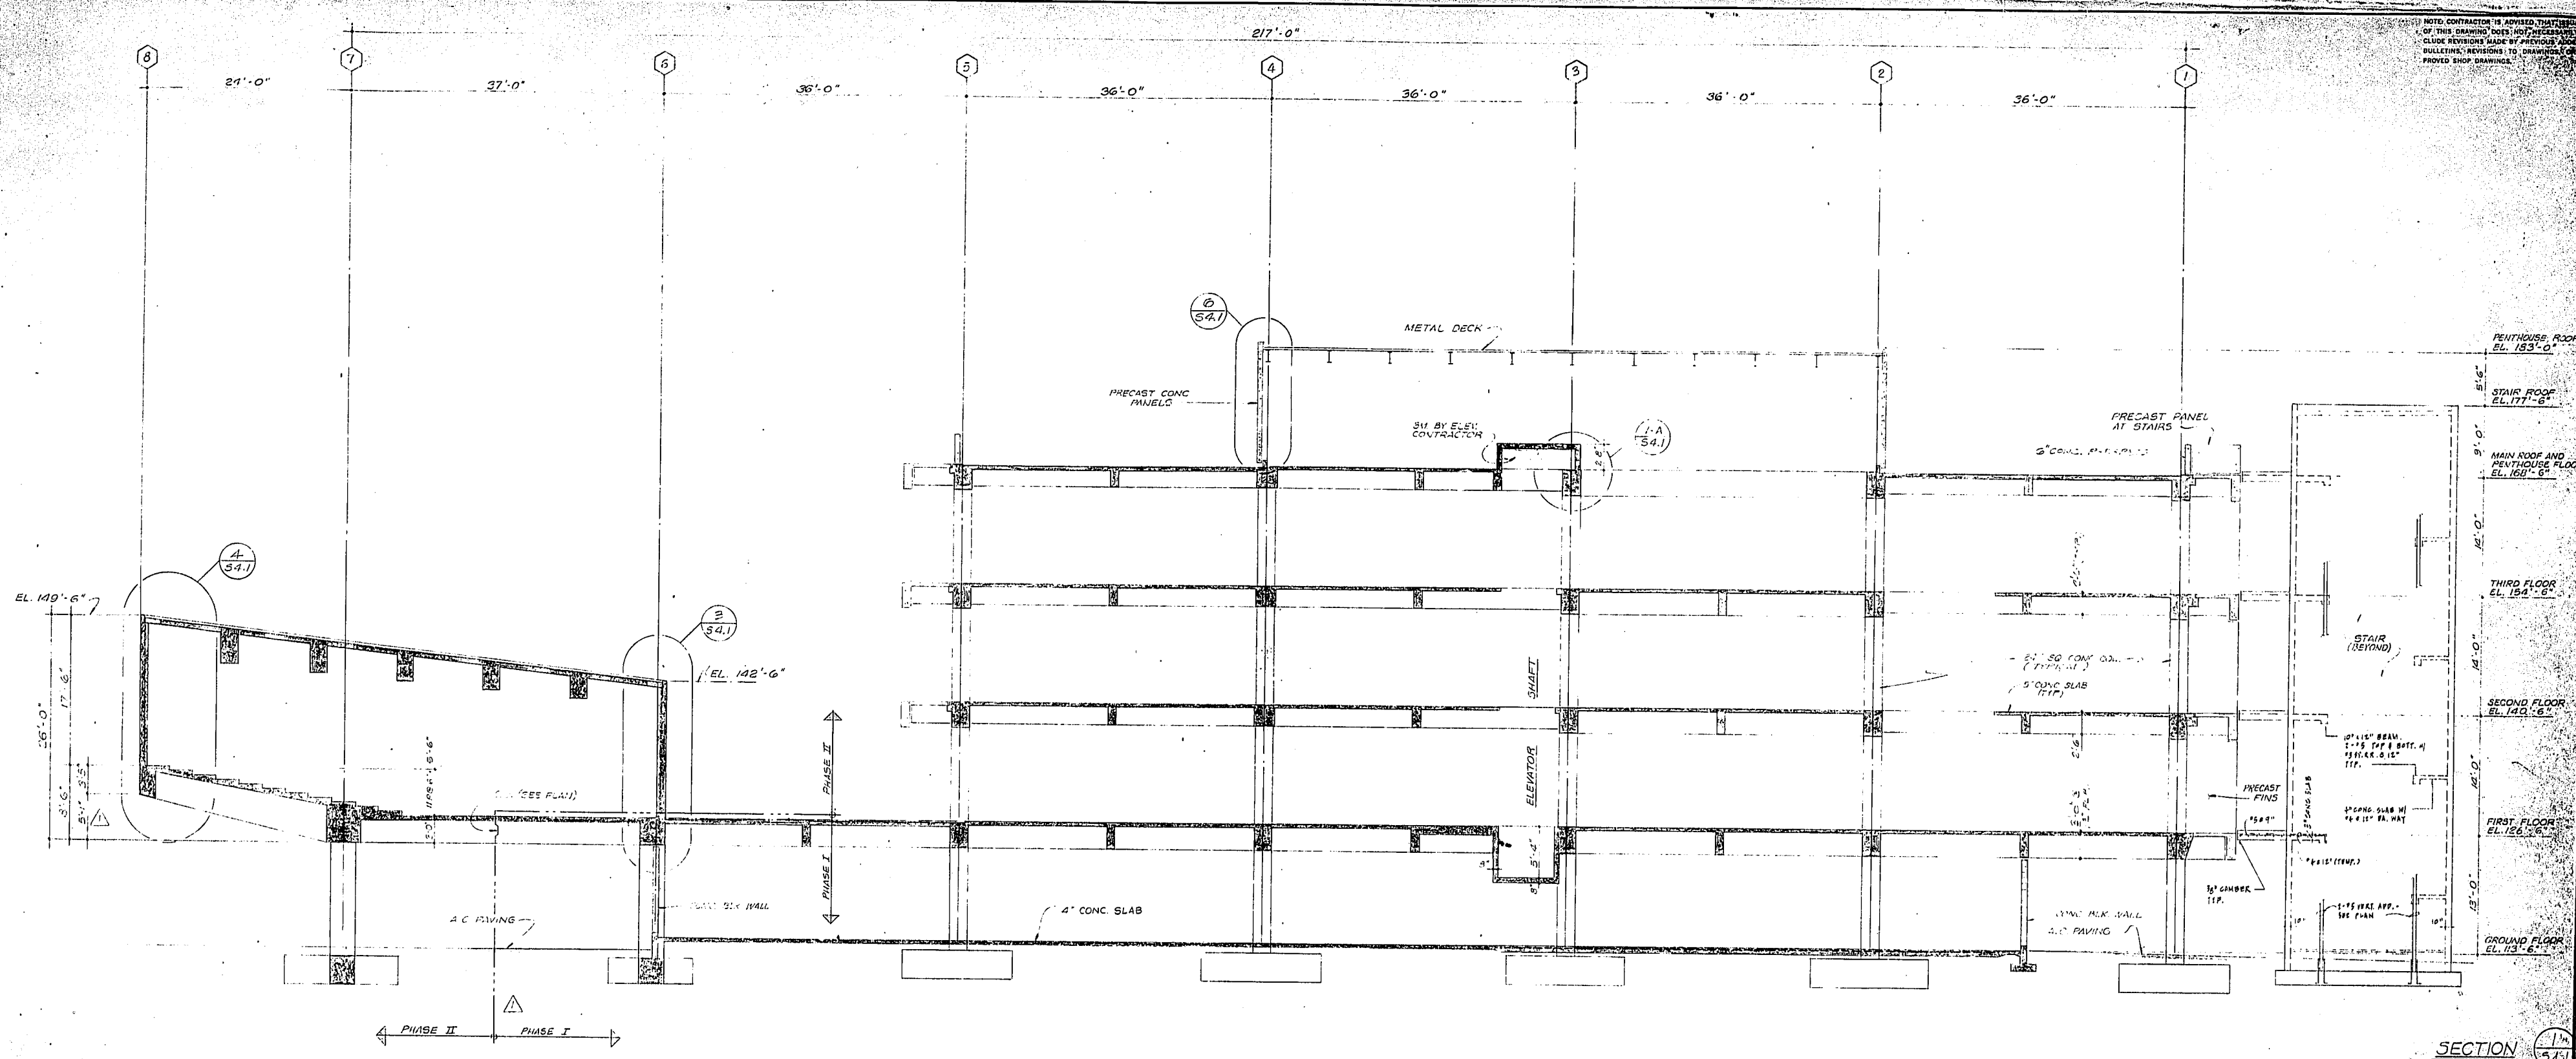

[illegible]
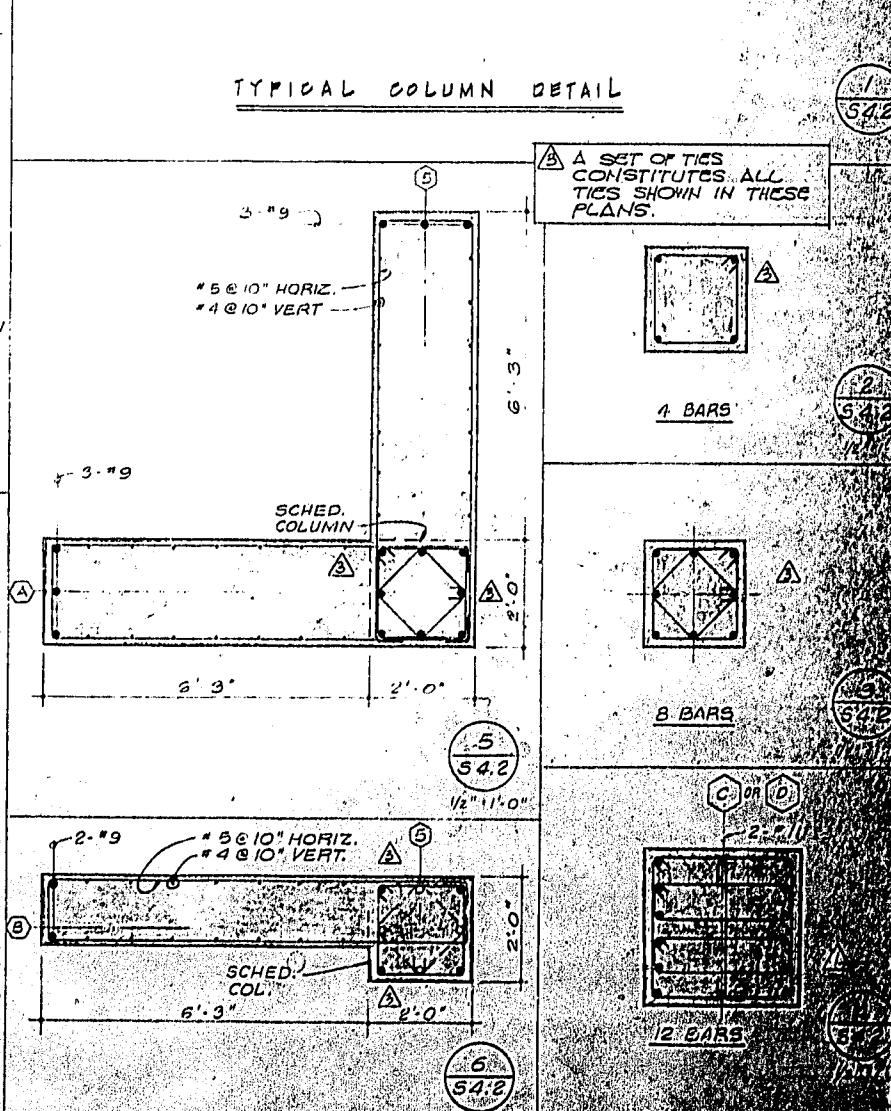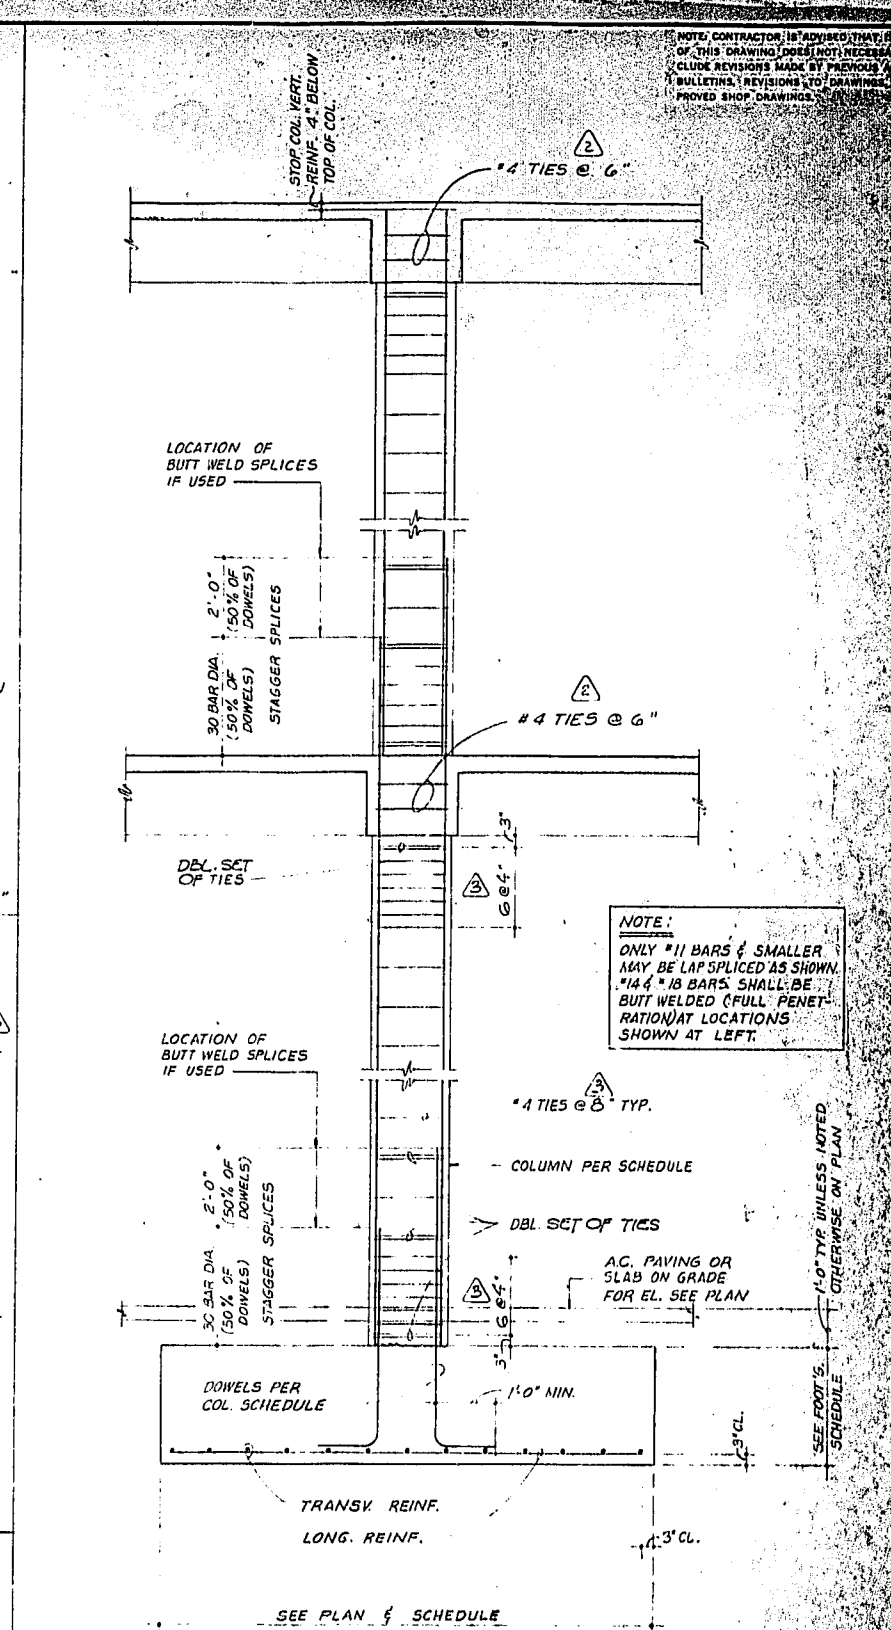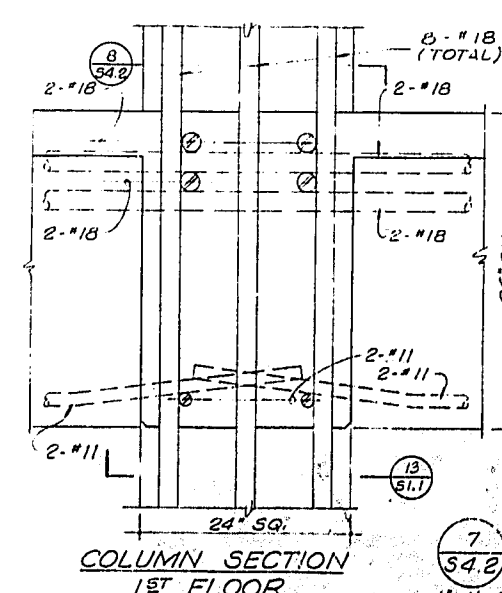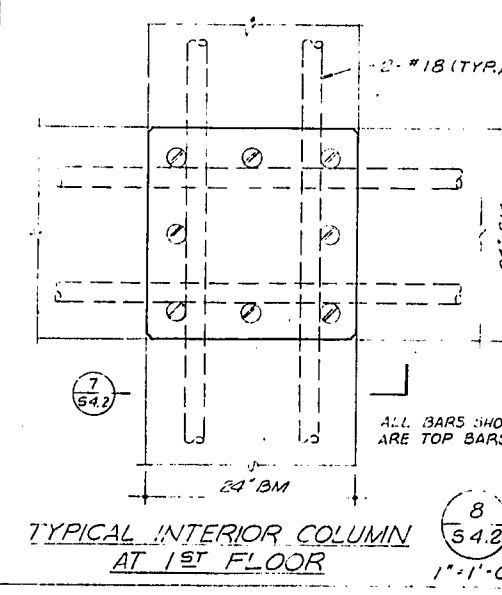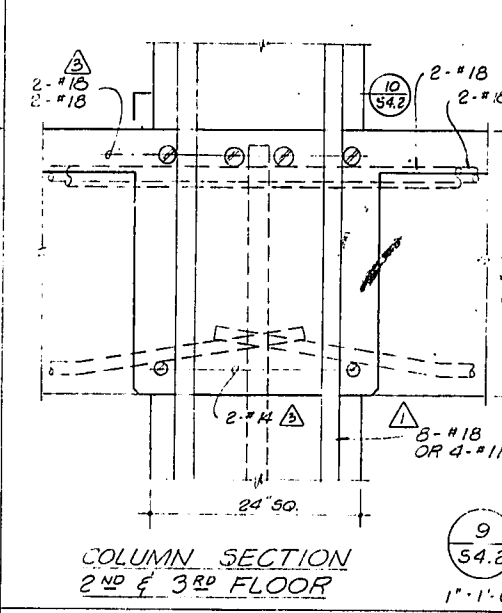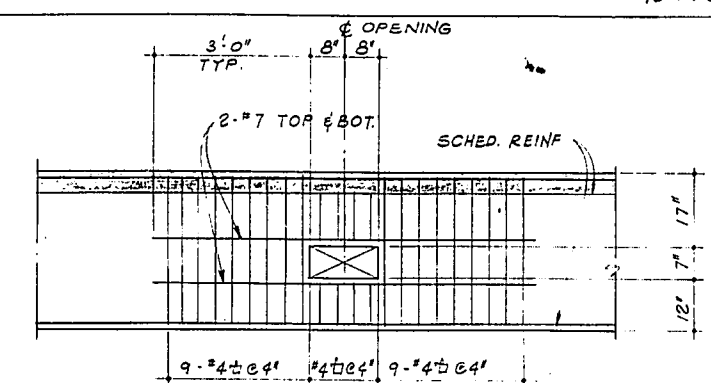
|     |      |          |    |     |     |          |                                         |    |      |
|-----|------|----------|----|-----|-----|----------|-----------------------------------------|----|------|
| △   |      |          |    |     | △   | 2-151    | MODIFICATIONS ISSUED BY ADDENDA #1      | KG | A.S. |
| △   |      |          |    |     | △   | 2-221    | MODIFICATIONS ISSUED BY ADDENDUM #2     | KG | A.S. |
| △   |      |          |    |     | △   | 4-10-11  | REINFORCE LATERAL FORCE RESISTING FRAME | GD | A.S. |
| △   |      |          |    |     | △   | 10-11-11 | BUILDING DEEP CORRECTION                | JQ | A.S. |
| NO. | DATE | REVISION | BY | CHK | NO. | DATE     | REVISION                                | BY | CHK  |

CONSULTANT

JOHNSON & NIELSEN ASSOC.  
CONSULTING STRUCTURAL ENGINEERS  
7462 NO. FIGUEROA LOS ANGELES 90011  
AREA CODE 213 266-2237

*E. A. Johnson*

|                             |                   |
|-----------------------------|-------------------|
| PROJECT GROUP               | APPROVED BY       |
| DESIGNER <i>G.P.</i>        | PRODUCTION        |
| PROJECT CAPTAIN <i>A.S.</i> | PROJECT ARCHITECT |
| DRAFTSMAN <i>K.G.</i>       | ENGINEER          |
| CHECKER <i>A.S.</i>         |                   |

THIS DRAWING IS NOT TO BE CONSIDERED FINAL UNTIL ALL THE REQUIRED SIGNATURES OF APPROVAL HAVE BEEN AFFIXED.

PROJECT  
CITY OF INGLEWOOD  
CIVIC CENTER  
LIBRARY  
INGLEWOOD CALIFORNIA

|             |                               |
|-------------|-------------------------------|
| SHEET TITLE | FOUNDATION & COLUMN SCHEDULES |
|-------------|-------------------------------|

**Charles Luckman Associates**  
Planning Architecture Engineering  
9220 Sunset Boulevard Los Angeles, California 90069

11-01

**L**

CHECK NO. 840

YOUR KEY













DATE 7/22

OPERATOR'S CERTIFICATION

I certify that the image copied here is a true copy of the original.

Signed: M. Net-schall Date 3-7-87  
ON SITE MICROFILMING SERVICE



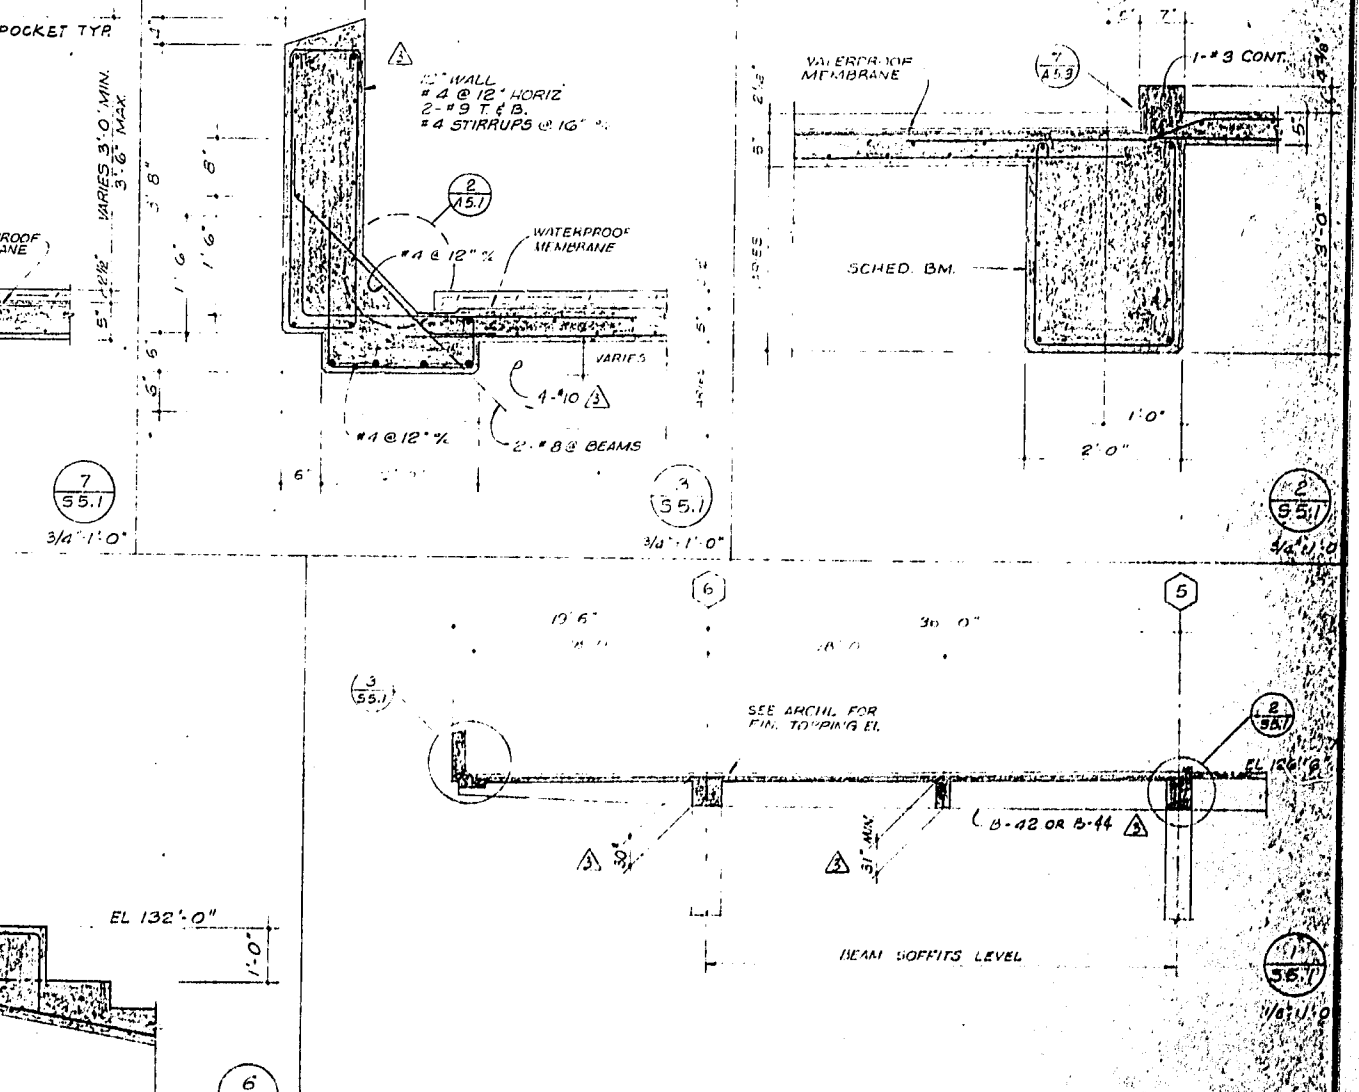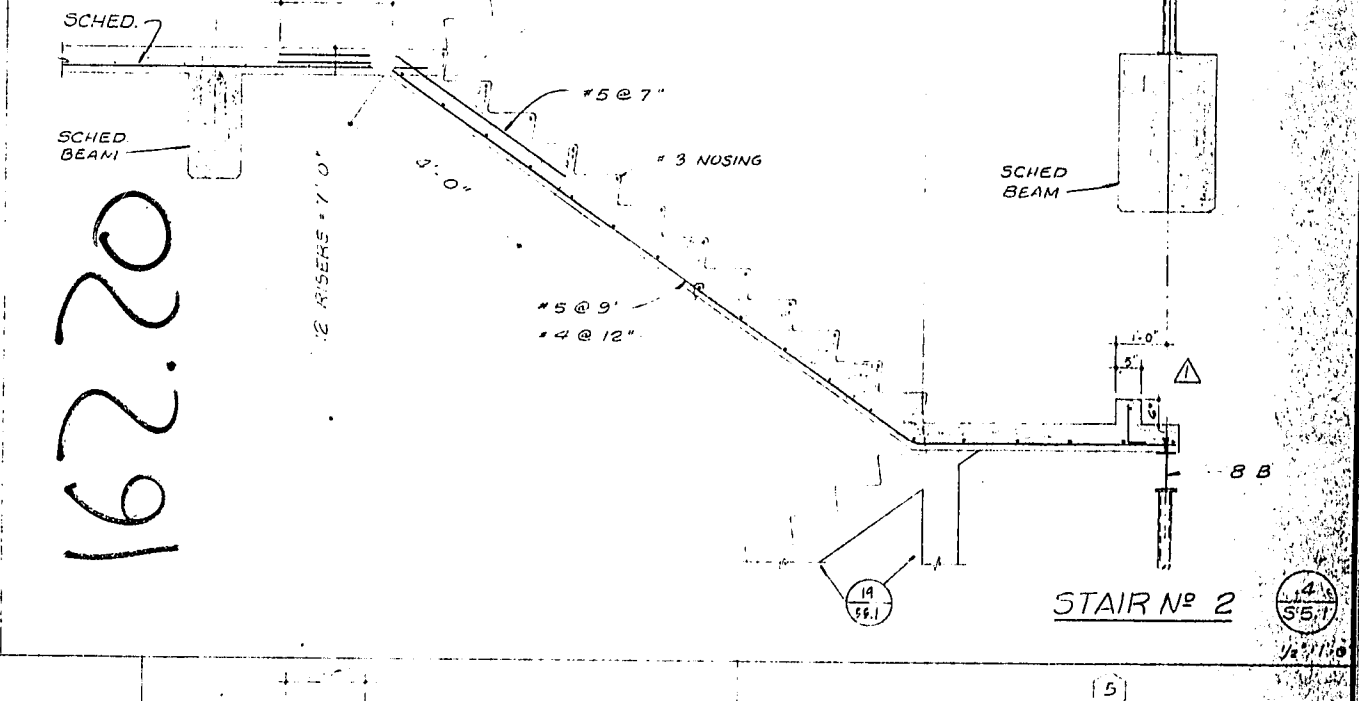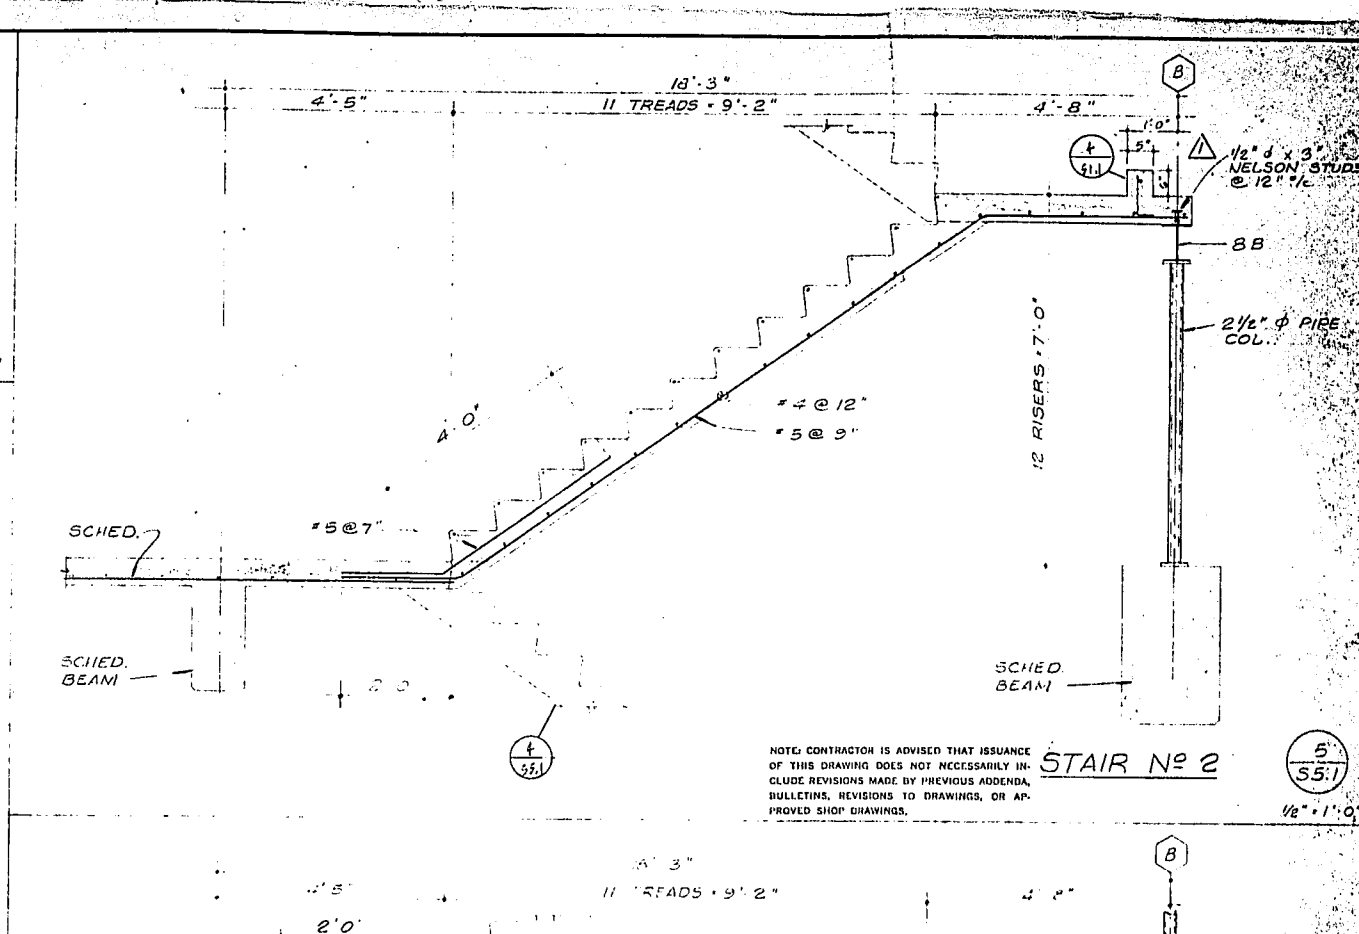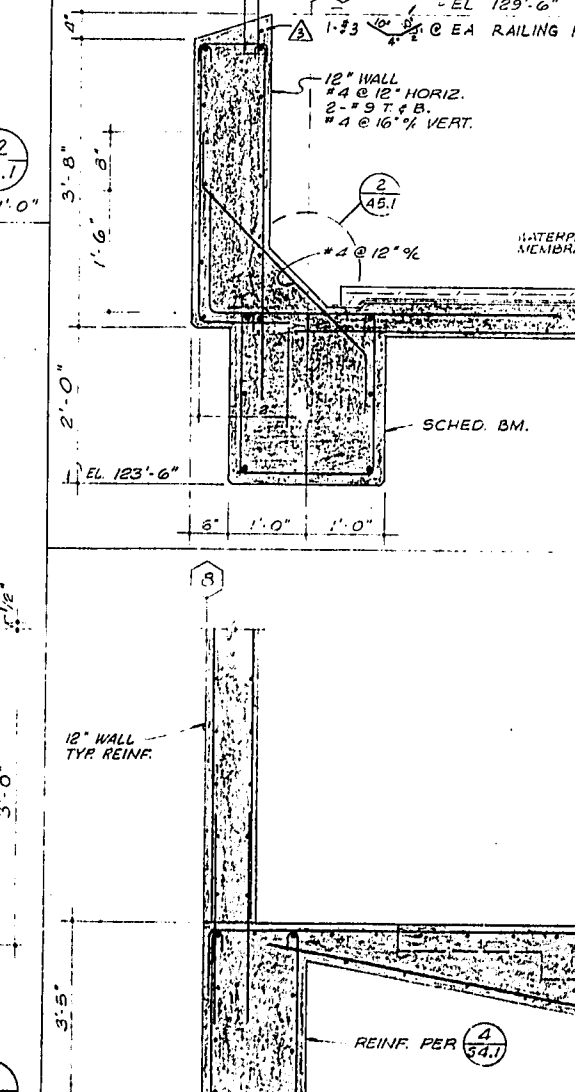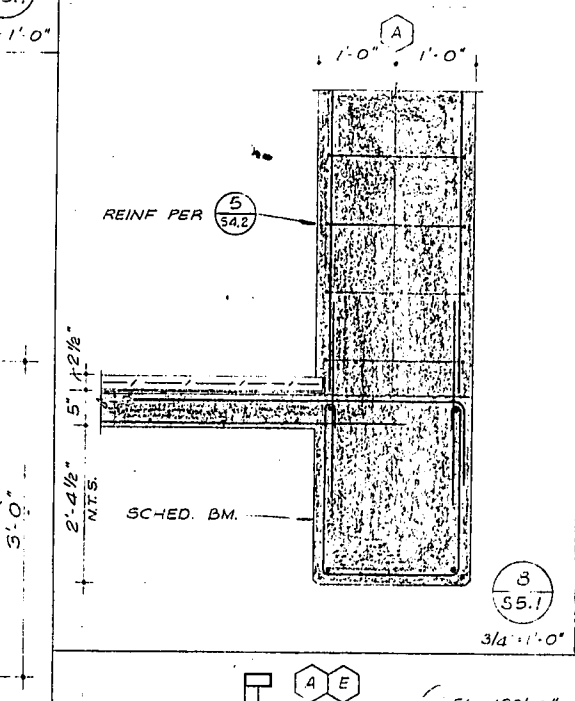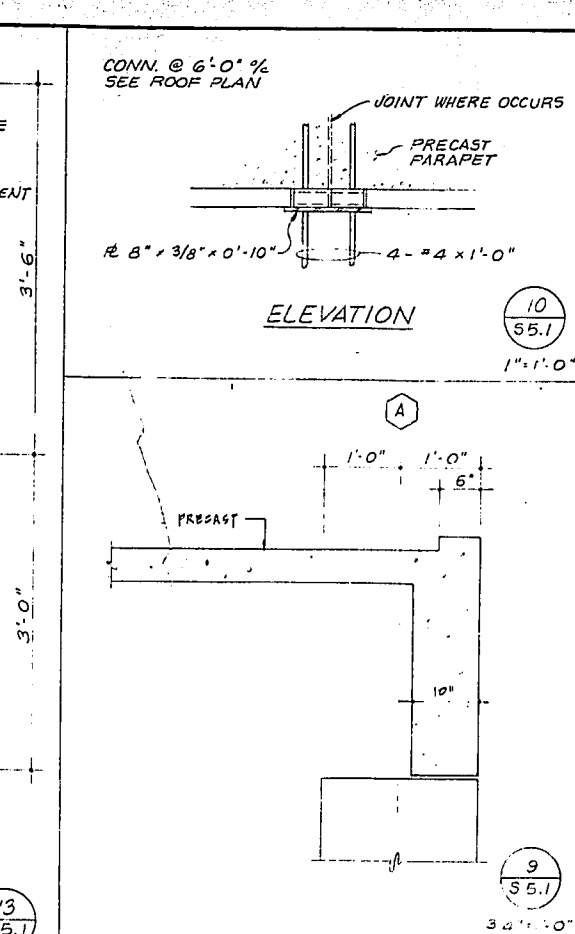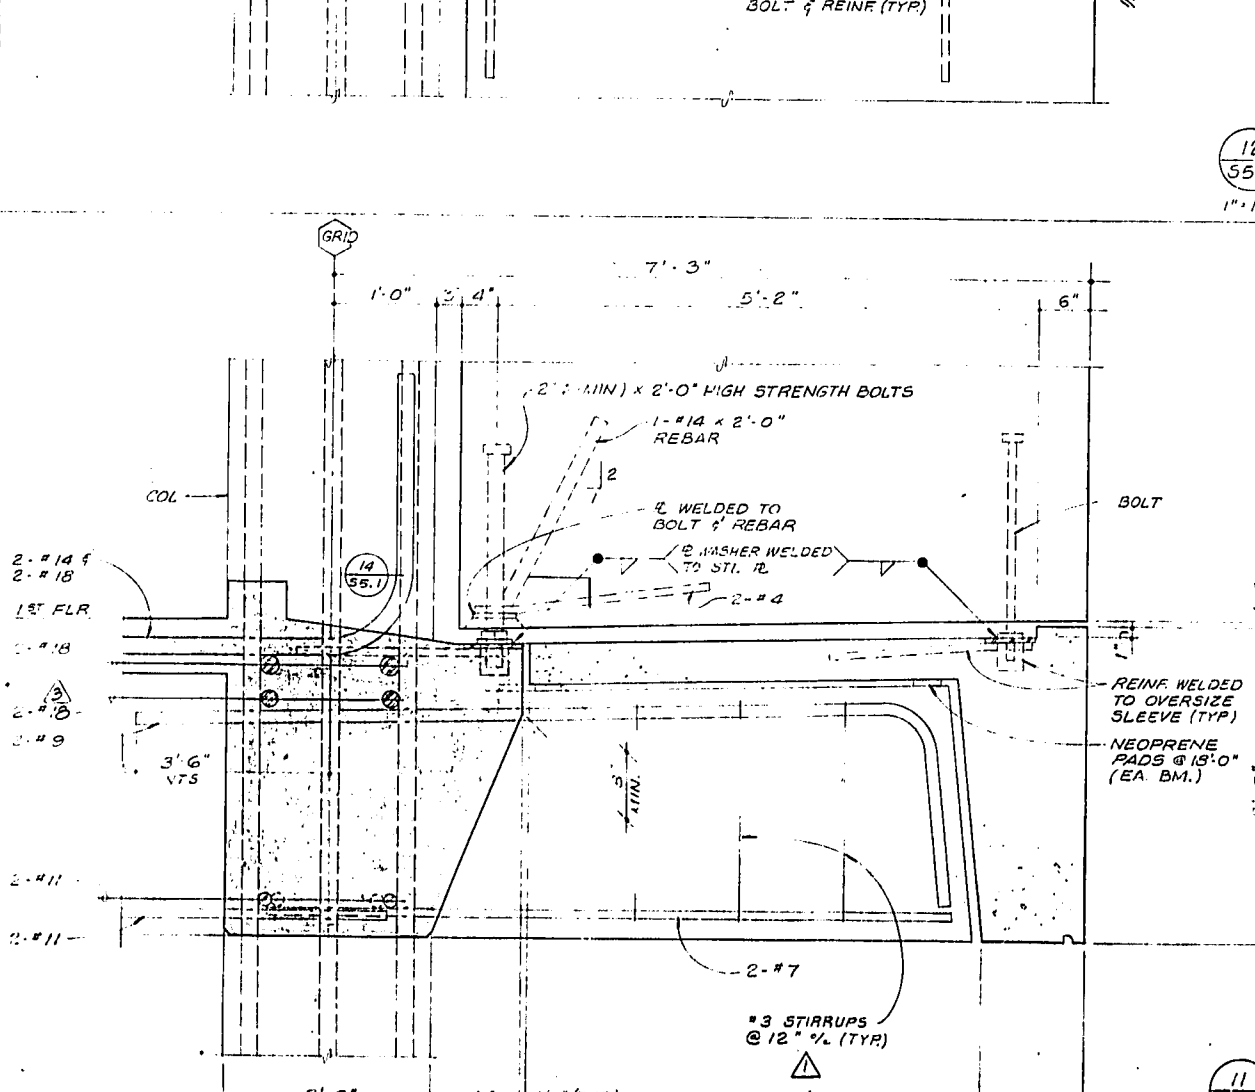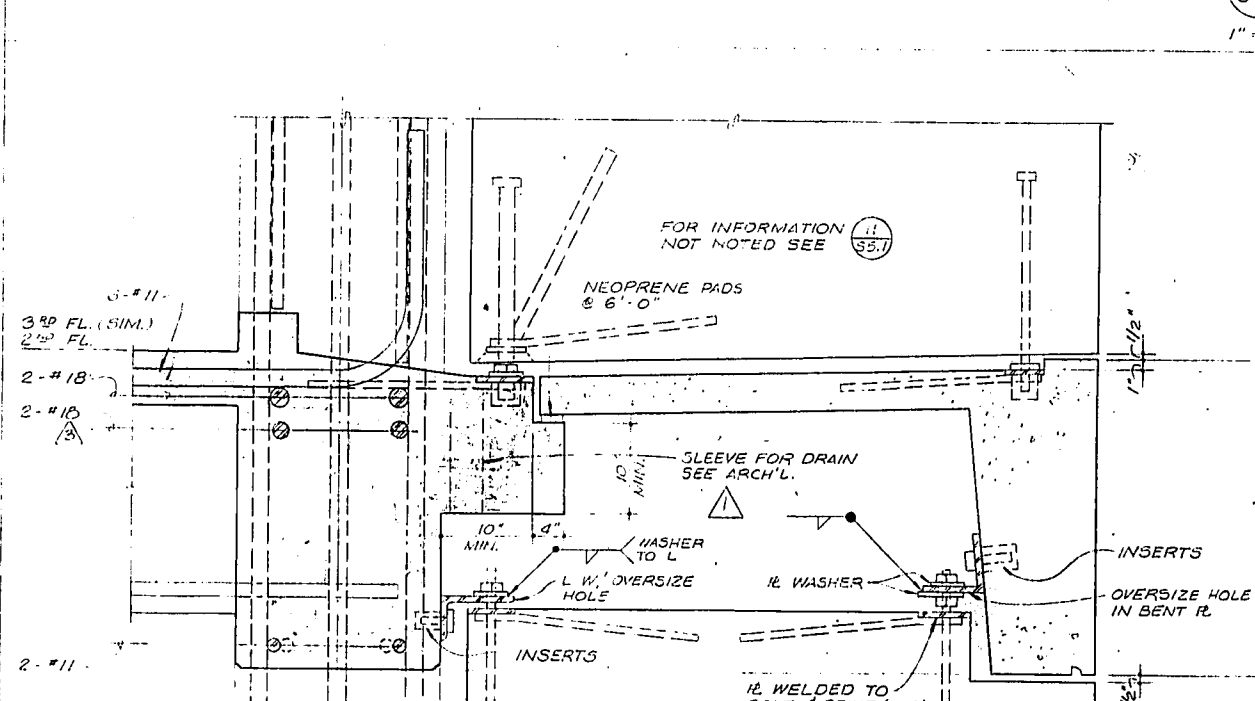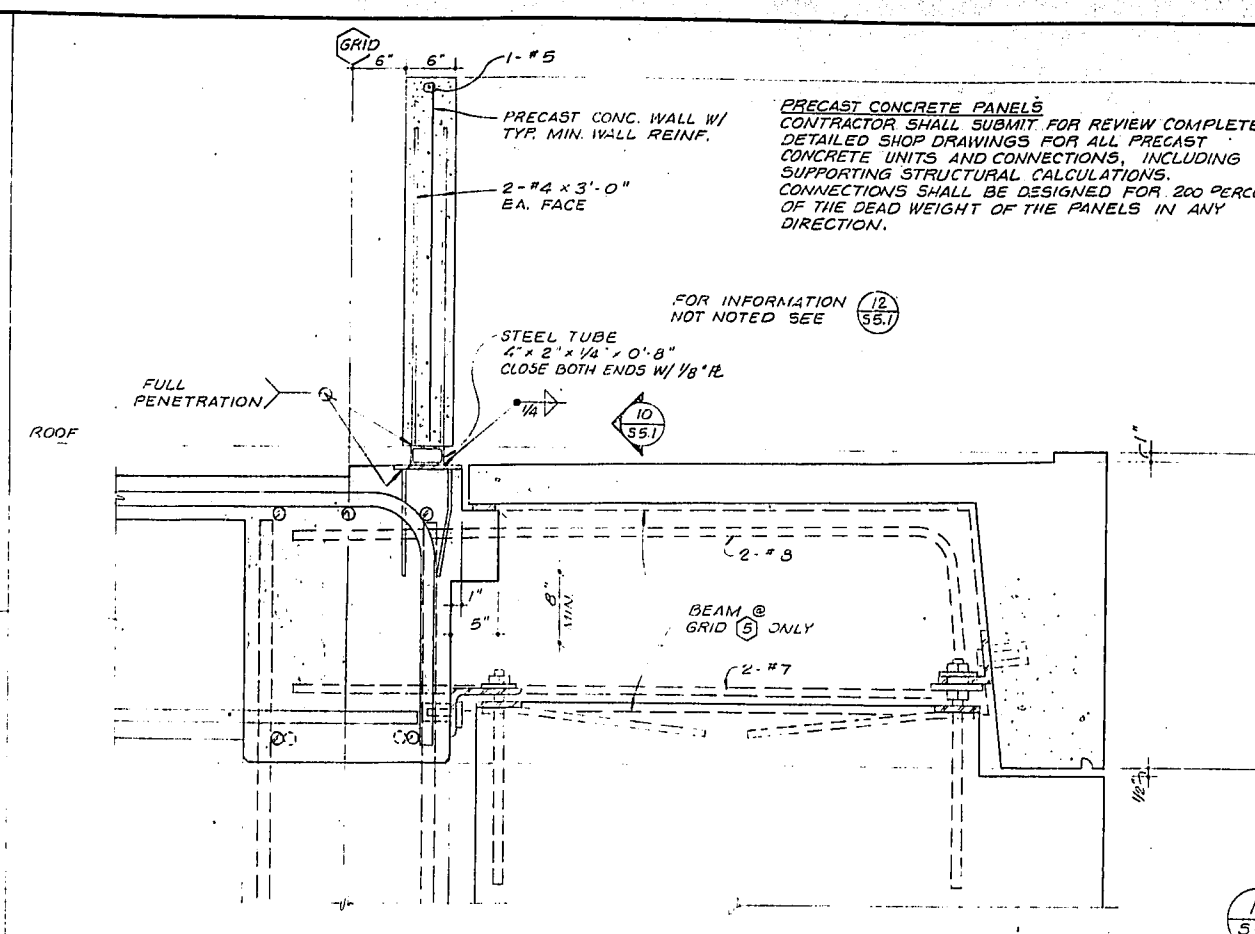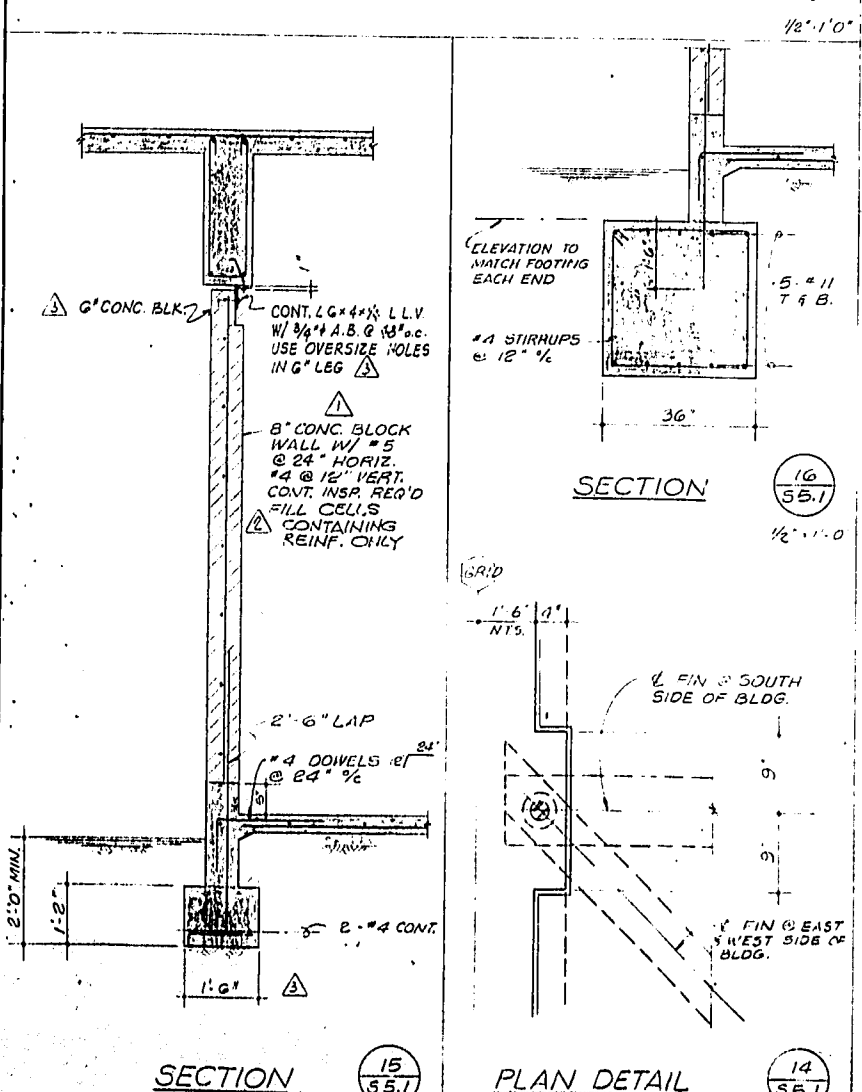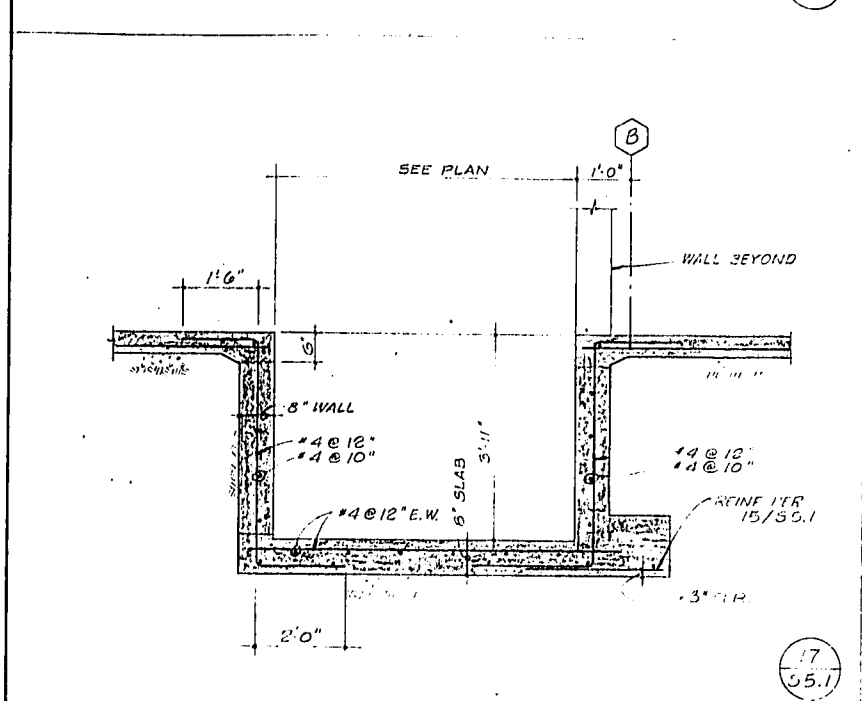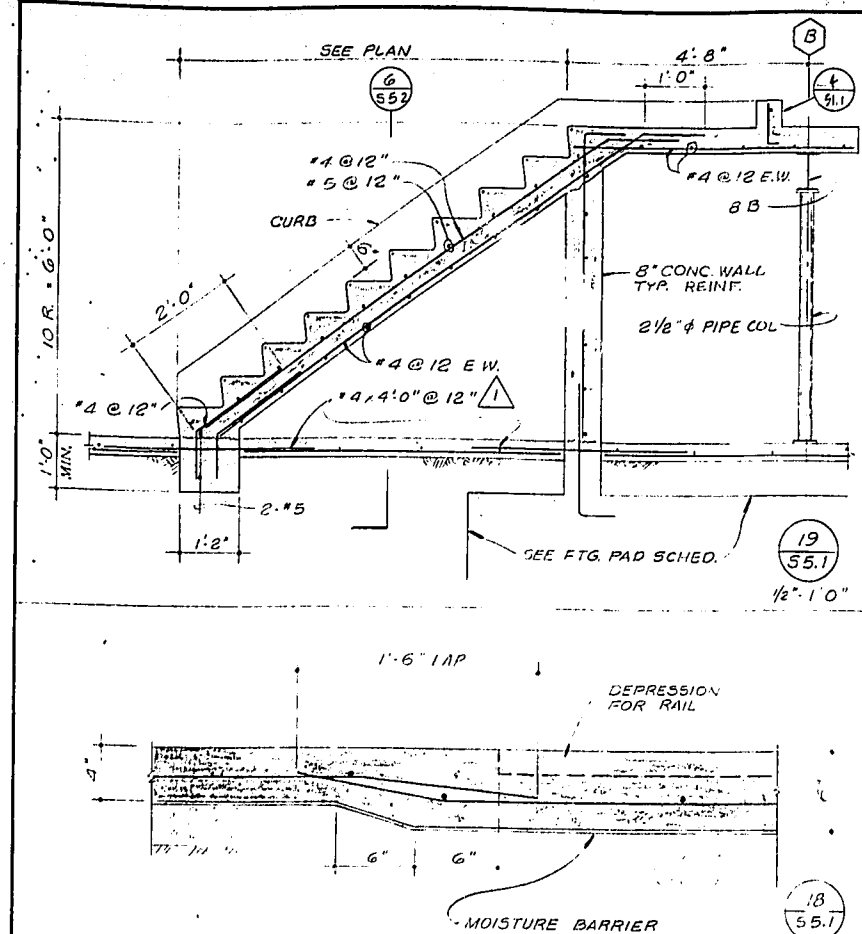

| NO. | DATE | REVISION | BY | CHK | NO. | DATE | REVISION | BY | CHK |
|-----|------|----------|----|-----|-----|------|----------|----|-----|
| 1   |      |          |    |     | 2   |      |          |    |     |
| 3   |      |          |    |     | 4   |      |          |    |     |
| 5   |      |          |    |     | 6   |      |          |    |     |
| 7   |      |          |    |     | 8   |      |          |    |     |
| 9   |      |          |    |     | 10  |      |          |    |     |
| 11  |      |          |    |     | 12  |      |          |    |     |
| 13  |      |          |    |     | 14  |      |          |    |     |
| 15  |      |          |    |     | 16  |      |          |    |     |
| 97  |      |          |    |     | 98  |      |          |    |     |
| 99  |      |          |    |     | 100 |      |          |    |     |

CONSULTANT  
**JOHNSON & NIELSEN ASSOC.**  
 CONSULTING STRUCTURAL ENGINEERS  
 7442 NO. FREEDOM LOS ANGELES 90041  
 AND ONE ELL STREET  
*Carl B. Johnson*

PROJECT GROUP  
 DESIGNER *G.P.*  
 PROJECT CAPTAIN *A.S.*  
 DRAFTSMAN *A.S.*  
 CHECKER *A.S.*  
 THIS DRAWING IS NOT TO BE CONSIDERED FINAL UNTIL ALL THE REQUIRED SIGNATURES OF APPROVAL HAVE BEEN AFFIXED.


APPROVED BY  
 PRODUCTION  
 PROJECT ARCHITECT  
 ENGINEER  
**CITY OF INGLEWOOD  
 CIVIC CENTER  
 LIBRARY**  
 INGLEWOOD  
 CALIFORNIA

SHEET TITLE  
**MISCELLANEOUS SECTIONS &  
 DETAILS**

**Charles Luckman Associates**  
 Planning Architecture Engineering  
 9220 Sunset Boulevard Los Angeles, California 90069

SHEET NO.  
**551**  
 JOB NO.  
 DATE

OPERATOR'S CERTIFICATION  
 I certify that the image copied here is a true copy of the original.  
 Signed: *W. N. ...* Date: *5-7-97*  
 ON SITE MICROFILMING SERVICE

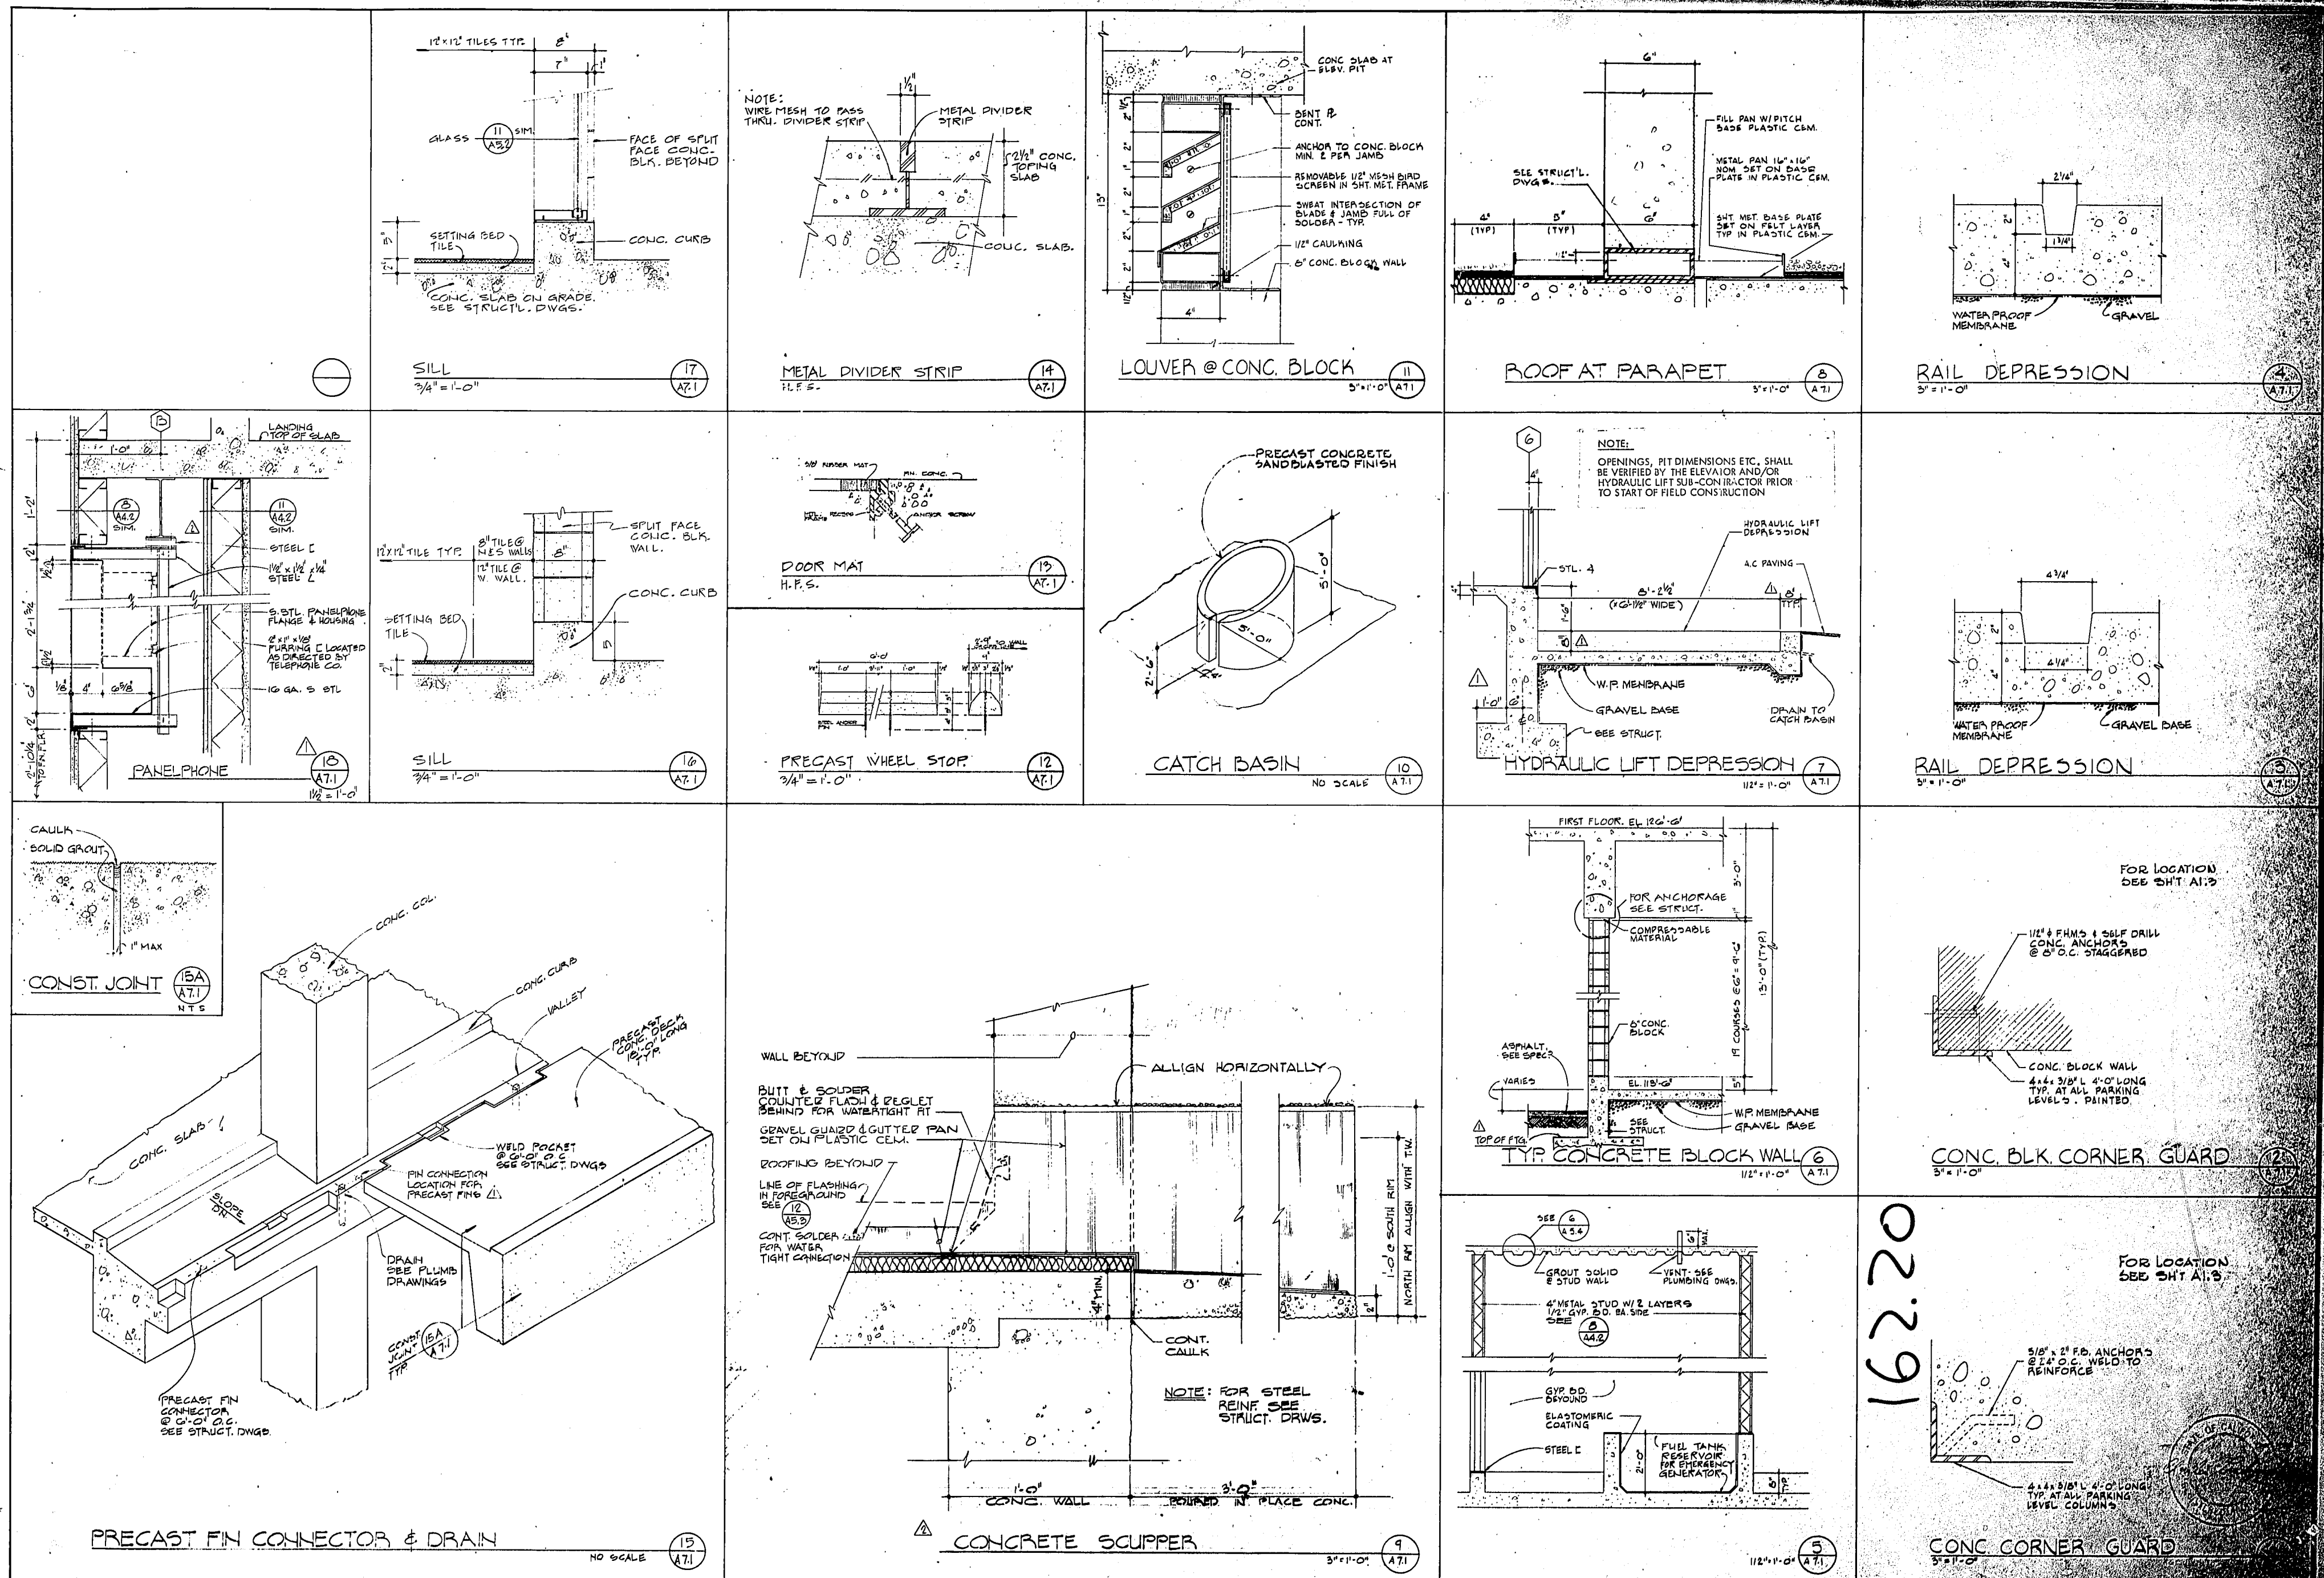

| NO. | DATE   | REVISION       | BY | CHK | NO. | DATE   | REVISION       | BY | CHK |
|-----|--------|----------------|----|-----|-----|--------|----------------|----|-----|
| 1   | 2/1/71 | ADDENDUM NO. 2 |    |     | 2   | 2/1/71 | ADDENDUM NO. 1 |    |     |

NOTE: CONTRACTOR IS ADVISED THAT ISSUANCE OF THIS DRAWING DOES NOT NECESSARILY INCLUDE REVISIONS MADE BY PREVIOUS ADDENDA, SUPPLEMENTAL DRAWINGS, OR APPROVED SHOP DRAWINGS.

|                 |             |                   |
|-----------------|-------------|-------------------|
| PROJECT GROUP   | APPROVED BY | PROJECT           |
| INGLESIDE       | PRODUCTION  | CITY OF INGLEWOOD |
| PROJECT CAPTAIN | PROJECT     | CIVIC CENTER      |
| DESIGNER        | ENGINEER    | LIBRARY           |
| CHECKER         |             | INGLEWOOD         |

THIS DRAWING IS NOT TO BE CONSIDERED FINAL UNTIL ALL THE REQUIRED SIGNATURES OF APPROVAL HAVE BEEN AFFIXED.

SHEET TITLE  
**MISCELLANEOUS  
 DETAILS**

**Charles Luckman Associates**  
 Planning Architecture Engineering  
 9220 Sunset Boulevard - Los Angeles, California 90069

**OPERATOR'S CERTIFICATION**

I certify that the image copied here is a true copy of the original.  
 Signed: *W. H. H. H.* Date: 3-7-87  
 ON SITE MICROFILMING SERVICE