



FONTANA CITY HALL

INTERIOR FF&E CONCEPT

HASENBECK INTERIOR DESIGN
COMMERCIAL DESIGN & SPACE PLANNING



- COUNCIL SUITE – MAYOR’S OFFICE




T14, S4 & S6 - CASEGOODS & TABLE
DESK CONCEPT




C1A TASK CHAIR - EXECUTIVE



C5 - LOUNGE CHAIR

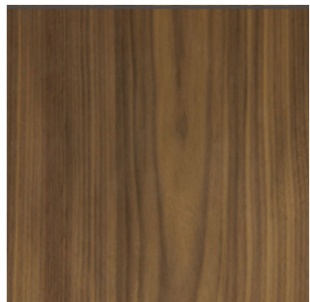

WOOD VENEER – NATURAL WALNUT

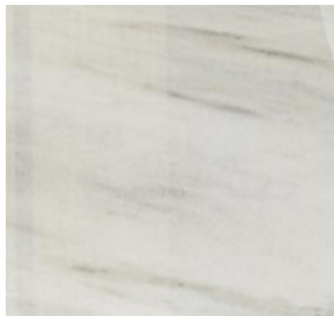

T14 STONE TOP



T13 OCCASIONAL TABLE



T11 OCCASIONAL TABLE

- COUNCIL SUITE – PRIVATE OFFICES AND RECEPTION WORKSTATIONS



WD1 – CITY TREASURER



WD2 – COUNCIL OFFICE



WD3 – CITY ATTORNEY & EXECUTIVE OFFICE



WOOD VENEER – NATURAL WALNUT



WD4 – CITY MANAGER



WD5 – CITY CLERKS




WD6 – EXECUTIVE & COUNCIL SECRETARIES

- COUNCIL SUITE – CONFERENCE ROOM TABLES





T1 – EXECUTIVE CONFERENCE ROOM

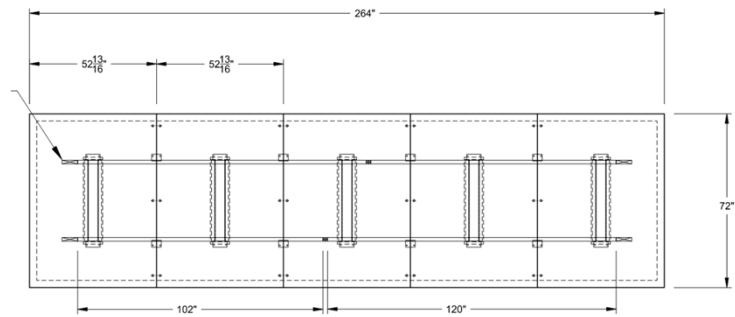

WOOD VENEER – NATURAL WALNUT



T3 – CITY MANAGER CONFERENCE ROOM

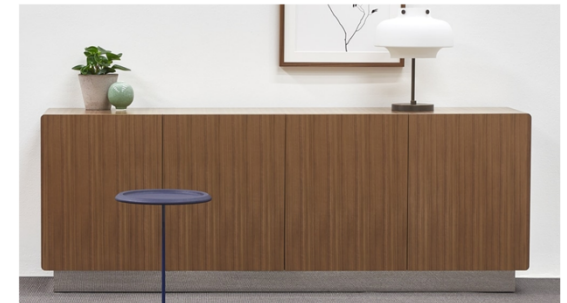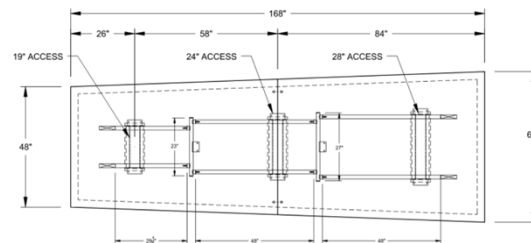

S5A WOOD CREDENZA

- COUNCIL SUITE – SEATING & MEETING TABLE



C1A EXECUTIVE TASK SEATING



C3A EXECUTIVE CONFERENCE SEATING




C3B EXECUTIVE CONFERENCE SEATING – COUNCIL CONFERENCE ROOM



C2A EXECUTIVE GUEST SEATING



T8 EXECUTIVE MEETING TABLE

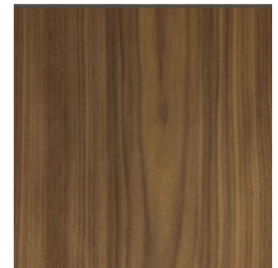

WOOD VENEER – NATURAL WALNUT

- PRIVATE OFFICES - WORKSTATIONS



WS1 – MANAGER'S OFFICE



WS2 – MANAGER'S OFFICE



WS3 – EXECUTIVE OFFICE



LAMINATE – WALNUT HEIGHTS



WS4 – MANAGER'S OFFICE



WS5 – MANAGER'S OFFICE



WS6 – MANAGER'S OFFICE




METAL FINISH - TUNGSTEN



WS9 – IT TEMP OFFICE



WS10 – STAFF/ JR EXECUTIVE

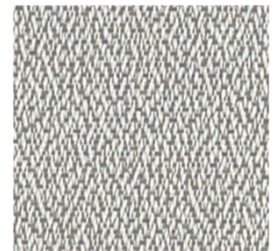

TACKBOARD FABRIC

- OPEN OFFICES



WS7 - PAYMENT OFFICE



WS8 – CITY CLERK



WS11 – FINANCIAL OFFICE




WS12 ADMIN AND FINANCE OFFICES



LAMINATE – WALNUT HEIGHTS



METAL FINISH - TUNGSTEN

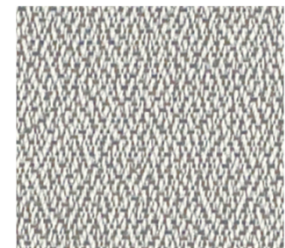

PANEL FABRIC

- CONFERENCE ROOMS



T2 – RECTANGULAR CONFERENCE TABLE



T9 – 42" ROUND CONFERENCE - OFFICES



LAMINATE – WALNUT HEIGHTS



T6 – TRAPEZ CONFERENCE TABLE



T7 – TRAPEZ CONFERENCE TABLE



S5 CREDENZA

- SEATING



C1 TASK CHAIR



C2 GUEST CHAIR



C14 MODULAR SEATING - WAITING



C12 EXECUTIVE CONFERENCE ROOM BENCH



C6 LOUNGE CHAIR – OFFICES & LOBBY



T12 TABLE W/ METAL BASE



C7 LOBBY BENCH



C9 LOBBY CHAIRS



C3 CONFERENCE CHAIR

- TRAINING TABLES & CHAIRS



LAMINATE FINISH





T4 TRAINING TABLE - NESTING



C11 CONFERENCE/TRAINING CHAIR - NESTING



- BREAK ROOMS, PATIO AND LACTATION

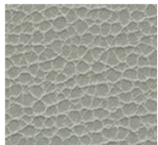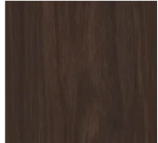

C4/C8 FINISHES



C4 DINING CHAIR




T15 DINING TABLE



C10 BENCH W/ BACK – LUNCH ROOM



C10 FINISHES

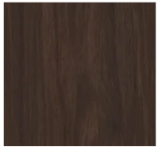

C8 STOOL – COUNTER HEIGHT



T16/T20 DINING TABLES



OF2 OUTDOOR CHAIR



OF1 OUTDOOR TABLE



C13 LOUNGE CHAIR - LACTATION










PROJECT NAME, LOCATION: Fontana City Hall, Fontana, CA
 CONTRACT NAME AND NUMBER:
 DEALER NAME:
 DATE:

REQUEST FOR QUOTATION

PART 1: Vendor Pricing

1/15/2026

PLEASE NOTE: Technical Performance Criteria takes precedence over the basis of design examples provided on this spreadsheet.

BASIS OF DESIGN				PROPOSED ITEMS				
ITEM	QTY	DESCRIPTION	PHOTO or DWG	QTY	MFR/SERIES NAME or MODEL # & FEATURES	PHOTO or DWG	NET PRICE	EXT. NET PRICE
WD1	1	Workstation (Wood) T-Shaped 156"x76" Wood Veneer Finish: Natural Walnut Basis of Design: Nienkamper - See Drawings and Specs for Details		0			\$ -	\$ -
WD2	4	Workstation (Wood) T-Shaped 165"x84" Wood Veneer Finish: Natural Walnut Basis of Design: Nienkamper - See Drawings and Specs for Details					\$ -	\$ -
WD3	2	Workstation (Wood) T-Shaped 114"x94" Wood Veneer Finish: Natural Walnut Basis of Design: Nienkamper - See Drawings and Specs for Details					\$ -	\$ -
WD4	1	Workstation (Wood) T-Shaped w/ Detached Storage 132"x84"+100"x24" Wood Veneer Finish: Natural Walnut Credenza w/ Stone Top Basis of Design: Nienkamper - See Drawings and Specs for Details					\$ -	\$ -
WD5	2	Workstation (Wood) L-Shaped 84"x84" Wood Veneer Finish: Natural Walnut Basis of Design: Nienkamper - See Drawings and Specs for Details					\$ -	\$ -
WD6	2	Workstation (Wood) Reception 120"x108"x120" Wood Veneer Finish: Natural Walnut Basis of Design: Nienkamper for Storage Wall; Reception Desk - Custom w/ Wood and Stone - See Drawings and Specs for Details					\$ -	\$ -
WS1	1	Workstation T-Shaped 120"x72" Laminate Finish: Walnut Heights; Metal: Tungsten Panel Fabric: Lola LL11 Medium Taupe (Grade 2) Basis of Design: Global See Drawings and Specs for Details					\$ -	\$ -








PROJECT NAME, LOCATION: Fontana City Hall, Fontana, CA
 CONTRACT NAME AND NUMBER:
 DEALER NAME:
 DATE:

REQUEST FOR QUOTATION

PART 1: Vendor Pricing

1/15/2026

PLEASE NOTE: Technical Performance Criteria takes precedence over the basis of design examples provided on this spreadsheet.

BASIS OF DESIGN				PROPOSED ITEMS				
ITEM	QTY	DESCRIPTION	PHOTO or DWG	QTY	MFR/SERIES NAME or MODEL # & FEATURES	PHOTO or DWG	NET PRICE	EXT. NET PRICE
WS2	4	Workstation T-Shaped 132"x82" Laminate Finish: Walnut Heights; Metal: Tungsten Panel Fabric: Lola LL11 Medium Taupe (Grade 2) Basis of Design: Miller/ Knoll See Drawings and Specs for Details					\$ -	\$ -
WS3	1	Workstation T-Shaped 108"x84" Laminate Finish: Walnut Heights; Metal: Tungsten Panel Fabric: Lola LL11 Medium Taupe (Grade 2) Basis of Design: Global See Drawings and Specs for Details					\$ -	\$ -
WS4	6	Workstation T-Shaped 120"x72" Laminate Finish: Walnut Heights; Metal: Tungsten Panel Fabric: Lola LL11 Medium Taupe (Grade 2) Basis of Design: Global See Drawings and Specs for Details					\$ -	\$ -
WS5	3	Workstation T-Shaped 114"x82" Laminate Finish: Walnut Heights; Metal: Tungsten Panel Fabric: Lola LL11 Medium Taupe (Grade 2) Basis of Design: Global See Drawings and Specs for Details					\$ -	\$ -
WS6	6	Workstation T-Shaped 114"x72" Laminate Finish: Walnut Heights; Metal: Tungsten Panel Fabric: Lola LL11 Medium Taupe (Grade 2) Basis of Design: Global See Drawings and Specs for Details					\$ -	\$ -
WS7	2	Workstation L-Shaped 84"x84" (Panel Wrapped) Laminate Finish: Walnut Heights; Metal: Tungsten Panel Fabric: Lola LL11 Medium Taupe (Grade 2) Basis of Design: Global See Drawings and Specs for Details					\$ -	\$ -
WS8	3	Workstations L-Shaped 96"x72" (Panel Wrapped) Laminate Finish: Walnut Heights; Metal: Tungsten Panel Fabric: Lola LL11 Medium Taupe (Grade 2) Basis of Design: Global See Drawings and Specs for Details					\$ -	\$ -

PROJECT NAME, LOCATION: Fontana City Hall, Fontana, CA

CONTRACT NAME AND NUMBER:

DEALER NAME:








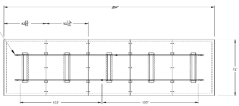
DATE:

REQUEST FOR QUOTATION

PART 1: Vendor Pricing

1/15/2026

PLEASE NOTE: Technical Performance Criteria takes precedence over the basis of design examples provided on this spreadsheet.

BASIS OF DESIGN				PROPOSED ITEMS				
ITEM	QTY	DESCRIPTION	PHOTO or DWG	QTY	MFR/SERIES NAME or MODEL # & FEATURES	PHOTO or DWG	NET PRICE	EXT. NET PRICE
WS9	3	Workstations L-Shaped 72"x72" Laminate Finish: Walnut Heights; Metal: Tungsten Panel Fabric: Lola LL11 Medium Taupe (Grade 2) Basis of Design: Global See Drawings and Specs for Details					\$ -	\$ -
WS10	4	Workstation L-Shaped 84"x82" Laminate Finish: Walnut Heights; Metal: Tungsten Panel Fabric: Lola LL11 Medium Taupe (Grade 2) Basis of Design: Global See Drawings and Specs for Details					\$ -	\$ -
WS11	1	Workstation L-Shaped 96"x78" (66"H Panel Wrapped) Laminate Finish: Walnut Heights; Metal: Tungsten Panel Fabric: Lola LL11 Medium Taupe (Grade 2) Basis of Design: Global See Drawings and Specs for Details					\$ -	\$ -
WS12	22	Workstation U-Shaped 96"x96" (66"H Panel Wrapped) Laminate Finish: Walnut Heights; Metal: Tungsten Panel Fabric: Lola LL11 Medium Taupe (Grade 2) Basis of Design: Global See Drawings and Specs for Details					\$ -	\$ -
WS12A	1	Workstation U-Shaped 96"x135" (66"H Panel Wrapped) Laminate Finish: Walnut Heights; Metal: Tungsten Panel Fabric: Lola LL11 Medium Taupe (Grade 2) Basis of Design: Global See Drawings and Specs for Details						
WS13	3	Workstation U-Shaped 96"x96" (66"H Panel Wrapped) Laminate Finish: Walnut Heights; Metal: Tungsten Panel Fabric: Lola LL11 Medium Taupe (Grade 2) Basis of Design: Global See Drawings and Specs for Details						
T1	1	Conference Table (Wood) 48"x168" w/ Power & Data Located on Edge of Table Basis of Design: Nienkamper - See Drawings and Specs for Details	 				\$ -	\$ -








PROJECT NAME, LOCATION: Fontana City Hall, Fontana, CA
 CONTRACT NAME AND NUMBER:
 DEALER NAME:
 DATE:

REQUEST FOR QUOTATION

PART 1: Vendor Pricing

1/15/2026

PLEASE NOTE: Technical Performance Criteria takes precedence over the basis of design examples provided on this spreadsheet.

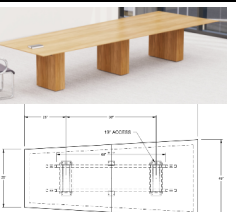BASIS OF DESIGN				PROPOSED ITEMS				
ITEM	QTY	DESCRIPTION	PHOTO or DWG	QTY	MFR/SERIES NAME or MODEL # & FEATURES	PHOTO or DWG	NET PRICE	EXT. NET PRICE
T2	1	Conference Table (Laminate) 48"x168" w/ Power & Data Laminate Finish: Walnut Heights Basis of Design: Global See Drawings and Specs for Details					\$ -	\$ -
T3	1	Trapez Conference Table (Wood Base w/ Stone Top) 60"x168" w/ Power & Data Located on Edge of Table Wood Veneer Finish: Natural Walnut; Stone Top: Misty Carrera Basis of Design: Nienkamper - See Drawings and Specs for Details					\$ -	\$ -
T4	20	Gira Training Table - Flip Top, Leg with Casters, Aluminum Modesty Panel, Power Module/ Plug and Play (Daisy Chain Power), Wire Management, Nesting 30"D x 60"W x 29"H Laminate - Platinum, Metal - Black Basis of Design: Krug					\$ -	\$ -
T5	1	Press Meeting Table 30"x60" Laminate Finish: Walnut Heights; Metal: Tungsten Basis of Design: Global See Drawings and Specs for Details					\$ -	\$ -
T6	3	Trapez Conference Table (Laminate) 48"x120" w/ Power & Data Laminate Finish: Walnut Heights Basis of Design: Global See Drawings and Specs for Details					\$ -	\$ -
T7	1	Trapez Conference Table (Laminate) 48"x108" w/ Power & Data Laminate Finish: Walnut Heights Basis of Design: Global See Drawings and Specs for Details						
T7A	1	Trapez Conference Table (Wood) 48"x108" w/ Power & Data Located on Edge of Table Wood Veneer Finish: Natural Walnut Basis of Design: Nienkamper - See Drawings and Specs for Details					\$ -	\$ -

PROJECT NAME, LOCATION: Fontana City Hall, Fontana, CA
 CONTRACT NAME AND NUMBER:
 DEALER NAME:
 DATE:

REQUEST FOR QUOTATION

PART 1: Vendor Pricing

1/15/2026

PLEASE NOTE: Technical Performance Criteria takes precedence over the basis of design examples provided on this spreadsheet.

BASIS OF DESIGN				PROPOSED ITEMS				
ITEM	QTY	DESCRIPTION	PHOTO or DWG	QTY	MFR/SERIES NAME or MODEL # & FEATURES	PHOTO or DWG	NET PRICE	EXT. NET PRICE
T8	8	Conference Table Cone (Wood) 48" Dia Wood Veneer Finish: Natural Walnut Basis of Design: Nienkamper - See Drawings and Specs for Details					\$ -	\$ -
T9	2	Conference Table Round (Laminate) 42" Dia Laminate Finish: Walnut Heights ; Metal: Tungsten Basis of Design: Global See Drawings and Specs for Details					\$ -	\$ -
T10	2	Dining Table 24"x120" Square Base, Solid Surface Top - Corian Glacier White; Metal Base; Base Finish - Chrome Basis of Design: Nevins or Krug					\$ -	\$ -
T11	1	Occasional Table Reframe 24"x48"x18"H - Wood Wood Veneer Finish: Natural Walnut Basis of Design: Geiger Note: Mayor's Office					\$ -	\$ -
T12	9	Table -Round Tapered Drum X&O; 20" Diameter x 20"H; Laminate: Match Walnut Heights; Base: Aluminum Basis of Design: OFS					\$ -	\$ -
T13	1	Occasional Table Reframe 20"x20" - Wood Wood Veneer Finish: Natural Walnut Basis of Design: Geiger					\$ -	\$ -
T14	1	Executive Table Desk 36"x84" Oval Stone Top - Carrera Marble w/ Wood Modesty Panel Basis of Design: Geiger Note: Mayor's Office					\$ -	\$ -
T15	4	Table - 36" x 36" Square Base, Solid Surface Top - Corian Glacier White; Metal Base; Base Finish - Chrome Basis of Design: Nevins or Krug					\$ -	\$ -








PROJECT NAME, LOCATION: Fontana City Hall, Fontana, CA
 CONTRACT NAME AND NUMBER:
 DEALER NAME:
 DATE:

REQUEST FOR QUOTATION

PART 1: Vendor Pricing

1/15/2026

PLEASE NOTE: Technical Performance Criteria takes precedence over the basis of design examples provided on this spreadsheet.

BASIS OF DESIGN				PROPOSED ITEMS				
ITEM	QTY	DESCRIPTION	PHOTO or DWG	QTY	MFR/SERIES NAME or MODEL # & FEATURES	PHOTO or DWG	NET PRICE	EXT. NET PRICE
T16	5	Table - 30" x 60" Square Base, Solid Surface Top - Corian Glacier White; Metal Base; Base Finish - Chrome Basis of Design: Nevins or Krug					\$ -	\$ -
T17	1	Meeting Table 30"x48" (Laminate) Laminate Finish: Walnut Heights ; Metal: Tungsten Basis of Design: Global					\$ -	\$ -
T18	1	Meeting Table 30"x96" Square Base, Solid Surface Top - Corian Glacier White; Metal Base; Base Finish - Chrome Basis of Design: Nevins or Krug					\$ -	\$ -
T19	1	Occasional Table 36" Dia Disc Base, Laminate Top - Walnut Heights; Metal Base; Base Finish - Tungsten Basis of Design: Global					\$ -	\$ -
T20	1	Table - Counter Height 96" x 30" x 36"H Square Base, Solid Surface Top - Corian Glacier White; Metal Base; Base Finish - Chrome Basis of Design: Nevins or Krug						
T21	1	Conference Table w/ White Back Painted Glass Top 30" x 72" w/ Single Wood Base to Match Workstation Basis of Design: Nienkamper						
T22	1	Conference Table (Laminate) 48"x120" w/ Power & Data Laminate Finish: Walnut Heights Basis of Design: Global See Drawings and Specs for Details						







PROJECT NAME, LOCATION: Fontana City Hall, Fontana, CA
 CONTRACT NAME AND NUMBER:
 DEALER NAME:
 DATE:

REQUEST FOR QUOTATION

PART 1: Vendor Pricing

1/15/2026

PLEASE NOTE: Technical Performance Criteria takes precedence over the basis of design examples provided on this spreadsheet.

BASIS OF DESIGN				PROPOSED ITEMS				
ITEM	QTY	DESCRIPTION	PHOTO or DWG	QTY	MFR/SERIES NAME or MODEL # & FEATURES	PHOTO or DWG	NET PRICE	EXT. NET PRICE
T23	1	Oval Conference Table (Wood) 48"x84" w/ Power & Data. Located on Edge of Table Wood Veneer Finish: Natural Walnut Basis of Design: Nienkamper - See Drawings and Specs for Details						
C1	65	Life Task Chair Mesh Back, upholstered seat, fully adjustable; Upholstery - TBD; Mesh Back - TBD Frame/ Base: Polished Aluminum Basis of Design: Miller/Knoll						
C1A	12	Life Task Chair - Executive High back, fully upholstered seat and back w/ faux leather (Brisa or similar upholstery), fully adjustable. Upholstery (100% Polyurethane, Exceeds 300,000 Double Rubs); Color: TBD Base: Polished Aluminum Basis of Design: Miller/Knoll					\$ -	\$ -
C2	46	Guest Chair Martini Swivel, 5 Star Base w/ Casters; Upholstered Seat and Back - Grade 3; Frame - Chrome; Basis of Design: Source					\$ -	\$ -
C2A	60	Guest Chair - Executive HSC Series, 5 Star Base w/ Casters; Upholstered Seat and Back - Grade 4; Frame - Chrome; Basis of Design: Niemkamper					\$ -	\$ -
C3	46	Conference Chair Wit Mid Back w/ Mesh Back and Upholstered Seat - Colors TBD; Fixed Arm; Base: Brushed Aluminum Basis of Design: Sit On It					\$ -	\$ -

PROJECT NAME, LOCATION: Fontana City Hall, Fontana, CA

CONTRACT NAME AND NUMBER:









DEALER NAME:

DATE:

REQUEST FOR QUOTATION

PART 1: Vendor Pricing

1/15/2026

BASIS OF DESIGN				PROPOSED ITEMS				
ITEM	QTY	DESCRIPTION	PHOTO or DWG	QTY	MFR/SERIES NAME or MODEL # & FEATURES	PHOTO or DWG	NET PRICE	EXT. NET PRICE
C3A	46	Conference Chair Executive - Dorso E Line w/ Fixed Arms Chrome Base Faux Leather - Luxe Black Basis of Design: Krug					\$ -	\$ -
C3B	15	Conference Chair Executive (Council) Saiba Chair Chrome Base Faux Leather - Luxe Black Basis of Design: Geiger						
C4	31	Dining Chair - Axis Four leg chair, wood shell w/ upholstered seat pad; Metal Frame; Counter Height, Seat Height 24"; Wood Shell - Espresso; Seat Pad - Ultrafabrics Promessa 363-5818 Ash; Frame - Chrome; Meets ANSI-BIFMA Standard; Lifetime Limited Warranty; GreenGuard Certified Basis of Design: Source	  				\$ -	\$ -
C5	6	Lounge Chair - Executive Reframe Lounge Upholstery: Ultraleather Promessa Color Ash Base Polished Chrome Basis of Design: Geiger					\$ -	\$ -
C6	23	Sutton Lounge Chair Waiting Areas Upholstery: Ultraleather Promessa Color Ash Base Polished Chrome Basis of Design: Krug					\$ -	\$ -
C7	5	Lobby Bench 78" - 84" Wide Square Contemporary Design with Metal Legs - Chrome Upholstery: Ultrafabrics Brisa Original Indoor/ Outdoor 393-5750 Polar Basis of Design: Emblem					\$ -	\$ -






PROJECT NAME, LOCATION: Fontana City Hall, Fontana, CA
CONTRACT NAME AND NUMBER:
DEALER NAME:
DATE:

REQUEST FOR QUOTATION

PART 1: Vendor Pricing

1/15/2026

PLEASE NOTE: Technical Performance Criteria takes precedence over the basis of design examples provided on this spreadsheet.

BASIS OF DESIGN				PROPOSED ITEMS				
ITEM	QTY	DESCRIPTION	PHOTO or DWG	QTY	MFR/SERIES NAME or MODEL # & FEATURES	PHOTO or DWG	NET PRICE	EXT. NET PRICE
C8	15	Stool - Axis Four leg stool, wood shell w/ upholstered seat pad; Metal Frame: Counter Height, Seat Height 24"; Wood Shell - Espresso; Seat Pad - Ultrafabrics Promessa 363-5818 Ash; Frame - Chrome; Meets ANSI-BIFMA Standard; Lifetime Limited Warranty; GreenGuard Certified Basis of Design: Source					\$ -	\$ -
C9	6	Guest Chair - Lobby Dorso Four Leg, Armless Upholstered Upholstery: Ultraeather Promessa Color Ash Legs - Polished Chrome Basis of Design: Krug					\$ -	\$ -
C10	4	Dining Bench w/ Back Banquette 72"W w/ vinyl upholstered seat - Ultrafabrics Promessa 363-5818 Ash; and fabric back - Designtex - Mirth 9502-902 Clear Skies. Back panel to be plastic laminate. - Wilsonart Morelia Mango 7985-38 Basis of Design: ERG					\$ -	\$ -
C11	40	Reset Training/ Nesting Chair w/ Casters, 4 leg base, arms, casters for carpet tile; Mesh Back - Black Cooper Mesh; Frame and Arms Black; Seat Fabric - Stinson Staple STP 61 Butterscotch Basis of Design: Via					\$ -	\$ -
C12	1	Banquett at Conference Custom Series 152" Long x 18"Seat Height x 28"D Maximum Upholstery: Grade 4 Two-Tone Upholstery as Shown Wood Frame: Black Basis of Design: Emblem						







PROJECT NAME, LOCATION: Fontana City Hall, Fontana, CA
 CONTRACT NAME AND NUMBER:
 DEALER NAME:
 DATE:

REQUEST FOR QUOTATION

PART 1: Vendor Pricing

1/15/2026

PLEASE NOTE: Technical Performance Criteria takes precedence over the basis of design examples provided on this spreadsheet.

BASIS OF DESIGN				PROPOSED ITEMS				
ITEM	QTY	DESCRIPTION	PHOTO or DWG	QTY	MFR/SERIES NAME or MODEL # & FEATURES	PHOTO or DWG	NET PRICE	EXT. NET PRICE
C13	1	Lounge Chair - Lactation Vala Swivel Recliner Upholstery - Grade 3: Mode Shell Base: Aluminum Basis of Design: Design Within Reach					\$ -	\$ -
C14	1	Modular Lounge - 2 Seat Gateway Lounge Upholstery - Grade 4 Basis of Design: Nienkamper						
C15	4	Modular Lounge - 3 Seat Gateway Lounge Upholstery - Grade 4 Basis of Design: Nienkamper						
C16	5	Life Task Chair - Stool Height for 36" Counter Mesh Back, upholstered seat, fully adjustable; high cylinder base Upholstery - TBD; Mesh Back - TBD Frame/ Base: Polished Aluminum Basis of Design: Miller/Knoll						
LF1	7	Lateral File 3-High 20"x36" x42"H w/ Laminate Top: Walnut Heights Metal Finish: Tungsten Basis of Design: Global					\$ -	\$ -
LF2	4	Lateral File 4-High 20"x42" x48"H w/ Laminate Top: Walnut Heights Metal Finish: Tungsten Basis of Design: Global					\$ -	\$ -








PROJECT NAME, LOCATION: Fontana City Hall, Fontana, CA
 CONTRACT NAME AND NUMBER:
 DEALER NAME:
 DATE:

REQUEST FOR QUOTATION

PART 1: Vendor Pricing

1/15/2026

PLEASE NOTE: Technical Performance Criteria takes precedence over the basis of design examples provided on this spreadsheet.

BASIS OF DESIGN				PROPOSED ITEMS				
ITEM	QTY	DESCRIPTION	PHOTO or DWG	QTY	MFR/SERIES NAME or MODEL # & FEATURES	PHOTO or DWG	NET PRICE	EXT. NET PRICE
LF3	32	Lateral File 5-High 20"x42"x65.5"H Metal Finish: Tungsten Basis of Design: Global					\$ -	\$ -
S1	4	Printer Cabinet/Storage w/ Top 20"x42"x42"H w/ Laminate Top: Walnut Heights Metal Finish: Tungsten Basis of Design: Global					\$ -	\$ -
S2	5	Shelving 18"x48"x72"H 5 Shelf, High Capacity Bottless Shelving ,Steel Deck Color: Gray Basis of Design: Global Industrial					\$ -	\$ -
S3	8	Shelving 24"x48"x72"H 5 Shelf, High Capacity Bottless Shelving ,Steel Deck Color: Gray Basis of Design: Global Industrial					\$ -	\$ -
S4	1	Credenza (Wood) w/ Refrigerator & Wardrobe 24"x84" Wood Veneer Finish: Natural Walnut Basis of Design: Gelger- See Drawings and Specs for Details Note: Mayor's Office					\$ -	\$ -
S5	4	Credenza (Laminate) 24" x72" Laminate Finish: Walnut Heights Basis of Design: Global or Krug Note: Must be same manufacturer and series as conference table and/or match laminate finish.					\$ -	\$ -
SSA	2	Credenza (Wood) 24" x72" Wood Veneer Finish: Natural Walnut Basis of Design: Nienkamper - See Drawings and Specs for Details Note: Must be same manufacturer and series as wood caseworks and conference table.					\$ -	\$ -








PROJECT NAME, LOCATION: Fontana City Hall, Fontana, CA
 CONTRACT NAME AND NUMBER:
 DEALER NAME:
 DATE:

REQUEST FOR QUOTATION

PART 1: Vendor Pricing

1/15/2026

PLEASE NOTE: Technical Performance Criteria takes precedence over the basis of design examples provided on this spreadsheet.

BASIS OF DESIGN				PROPOSED ITEMS				
ITEM	QTY	DESCRIPTION	PHOTO or DWG	QTY	MFR/SERIES NAME or MODEL # & FEATURES	PHOTO or DWG	NET PRICE	EXT. NET PRICE
S6	1	Credenza (Wood) w/ Floating Matching Shelves Above 24"x 84"W Wood Veneer Finish: Natural Walnut Basis of Design: Geiger Note: Mayor's Office					\$ -	\$ -
S7	1	Bookcase w/ Top 13"x36"x42"H w/ Laminate Top: Walnut Heights Metal Finish: Tungsten Basis of Design: Global						
S8	5	Cabinet/Storage 20"x42"x60.5"H w/ Metal Finish: Tungsten Basis of Design: Global						
E1	4	Refrigerator - Energy Star 23.1 Cu Ft Counter-Depth Fingerprint Resistant French-Door Refrigerator PWE23KYNFS 69 7/8"Hx35 3/4"W x 31 1/4"D Color: Fingerprint Resistant Stainless Basis of Design: GE					\$ -	\$ -
E2	6	Microwave Oven Drawer Under Counter PWL1126SWSS 15 15/16"Hx23 7/8"Wx 23 5/16"D Color: Stainless Steel Basis of Design: GE					\$ -	\$ -
E3	3	Undercounter Refrigerator ADA Built-In 24"W x 23 3/8"D x31.63H AL54CSS Color: Stainless Steel Basis of Design: Summit Note: Confirm if right handed or left handed is needed.					\$ -	\$ -
E4	1	Ice Machine ADA Under Counter 14 1/2"x25"D x 32 19/50"H Full Cube 50 lbs/day, Air Cooled BIM470SADA Finish: Stainless Steel Basis of Design: Summit					\$ -	\$ -







PROJECT NAME, LOCATION: Fontana City Hall, Fontana, CA
 CONTRACT NAME AND NUMBER:
 DEALER NAME:
 DATE:

REQUEST FOR QUOTATION

PART 1: Vendor Pricing

1/15/2026

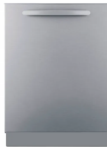PLEASE NOTE: Technical Performance Criteria takes precedence over the basis of design examples provided on this spreadsheet.

BASIS OF DESIGN				PROPOSED ITEMS				
ITEM	QTY	DESCRIPTION	PHOTO or DWG	QTY	MFR/SERIES NAME or MODEL # & FEATURES	PHOTO or DWG	NET PRICE	EXT. NET PRICE
E5	1	Refrigerator GE Profile 48" Built-In PSB48YSNSS 48"W x 28.5"D x 84"H 28.70 cubic foot capacity Stainless Steel Finish Basis of Design: General Electric					\$ -	\$ -
E7	1	Water Dispenser Hot and Cold Water; Ice Dispenser & Bottom Load Water Cooler - 5 Gallon Not Plumbed Basis of Design: Brio or Water Logic					\$ -	\$ -
E8	2	Dishwasher - ADA Built-In Undercounter, Energy Star, WBB3124516 23 1/2"Wx22 1/2"Dx 32 1/4, "H Finish: Stainless Steel Basis of Design: Summit					\$ -	\$ -
E9	2	Refrigerator for Credenzas GME04GLKLB 20" Compact Refrigerator 4.4 cu ft; 19 3/4"Wx 21 1/8"D x 33 7/8"H Energy Star Finish: Clean Stainless Basis of Design: GE Note: Verify Credenza opening for refrigerator					\$ -	\$ -
AC1	6	Magnetic Glass Markerboard 8"W x 4'H Glass Magnetic Dry Erase Markerboard; Low Profile Glassboards, Landscape Orientation; 1/4" Thick Safety Glass, Non-porous glass surface will not ghost or stain; polished pencil edge, square corners, concealed mount brackets, floats 1/2" off wall; Color: White; Include markers, eraser and holder					\$ -	\$ -
AC2	34	Magnetic Glass Markerboard 4"W x 4'H Glass Magnetic Dry Erase Markerboard; Low Profile Glassboards, Landscape Orientation; 1/4" Thick Safety Glass, Non-porous glass surface will not ghost or stain; polished pencil edge, square corners, concealed mount brackets, floats 1/2" off wall; Color: White; Include markers, eraser and holder					\$ -	\$ -







DATE:

REQUEST FOR QUOTATION

PART 1: Vendor Pricing

1/15/2026

PLEASE NOTE: Technical Performance Criteria takes precedence over the basis of design examples provided on this spreadsheet.

BASIS OF DESIGN				PROPOSED ITEMS				
ITEM	QTY	DESCRIPTION	PHOTO or DWG	QTY	MFR/SERIES NAME or MODEL # & FEATURES	PHOTO or DWG	NET PRICE	EXT. NET PRICE
AC3	5	Trash Recycling Receptacle Waste + Recycling; Commingled Recyclable + Waste; 10 Gallons per Compartment, 2 Compartments Total; Steel Frame w/ Polyurethane Finish; Waste and recycling labels are included; 38"W x 30"H x 11"D; Finish - Aluminum Metallic Basis of Design: PPP						
AC4	80	Wastebasket - Trash/ Recycling Combination Bins; 28 1/8 main w/ 13.62 quart side bin					\$ -	\$ -
AC5	1	Literature Rack (12 Pockets) Removable Dividers; Locking Casters; Aluminum Frame w/ Modern Acrylic Design Basis of Design: Display2Go						
AC7	2	Food Service Cart Three Shelves w/ Casters 36" x 24"						
OF1	4	Outdoor Table Walker Dining Table w/ Perforated Cutout; 42"Dx42"Wx30"H Aluminum Top w/ 1.75"Apron; 3" Aluminum Column Powder Coat Finish: Black Basis of Design: Benchmark Contract Furniture					\$ -	\$ -
OF2	16	Outdoor Chairs Enlo Chair w/ Vertical Back Detail Welded 22"Wx25.5"Dx 31"H; Aluminum Construction; Powder Coat Finish: Blue Basis of Design: Benchmark Contract Furniture					\$ -	\$ -
Product Total								\$ -
Freight/Delivery/Handling, if not FOB destination (% of product total)					*	0.00%	\$ -	\$ -
State Sales Tax, if applicable					*	0.00%	\$ -	\$ -
Installation (% of product total)					*	0.00%	\$ -	\$ -
Design Fee (% of product total)					*	0.00%	\$ -	\$ -
Project Mgmt Fee (% of product total)					*	0.00%	\$ -	\$ -

PROJECT NAME, LOCATION: Fontana City Hall, Fontana, CA

CONTRACT NAME AND NUMBER:

DEALER NAME:

DATE:

REQUEST FOR QUOTATION

PART 1: Vendor Pricing

1/15/2026

PLEASE NOTE: Technical Performance Criteria takes precedence over the basis of design examples provided on this spreadsheet.

BASIS OF DESIGN				PROPOSED ITEMS				
ITEM	QTY	DESCRIPTION	PHOTO or DWG	QTY	MFR/SERIES NAME or MODEL # & FEATURES	PHOTO or DWG	NET PRICE	EXT. NET PRICE
TOTAL								\$ -

rev 17DEC2019



























EQUIPMENT		
E1	REFRIGERATOR DOUBLE DOOR	4
E2	MICROWAVE OVEN DRAWER UNDERCOUNTER	6
E3	24IN REFRIGERATOR - UNDERCOUNTER (ADA)	3
E4	ICE MACHINE - UNDERCOUNTER	1
E5	DOUBLE DOOR REFRIGERATOR (48"WX84"HX28.5"D)	1
E6	COFFEE MAKER (PLUMBED) - POUR OVER (MULTIPLE CARAFES)	7
E7	WATER DISPENSER (FLOOR MODEL)	1
E8	DISHWASHER	2
E9	REFRIGERATOR SMALL (IN CREDENZA)	2
E10	WATER DISPENSER (COUNTERTOP MODEL)	6
E11	FLOOR PRINTER (OFOI)	7
OUTSIDE FURNITURE		
OF1	OUTSIDE 42" ROUND TABLE	4
OF2	OUTSIDE CHAIR	16
AUDIO VISUAL		
AV1	65" FLAT SCREEN	29

TABLES		
T1	CONFERENCE TABLE 48X168 (POWER & DATA) - WOOD	1
T2	CONFERENCE TABLE 48X168 (POWER & DATA)	1
T3	TRAPEZ CONFERENCE TABLE 60X168 - WOOD WITH STONE TOP (POWER & DATA)	1
T4	TRAINING TABLE, NESTING 30X60 (POWER & DATA)	20
T5	PRESS MEETING TABLE 30X60	1
T6	TRAPEZ CONFERENCE TABLE 48X120 (POWER & DATA)	3
T7	TRAPEZ CONFERENCE TABLE 48X108 (POWER & DATA)	1
T7A	TRAPEZ CONFERENCE TABLE 48X108 - WOOD (POWER & DATA)	1
T8	CONFERENCE ROUND TABLE 48" DIA - WOOD WITH CONE CLYNDER BASE	8
T9	CONFERENCE ROUND TABLE 42" DIA	2
T10	DINING TABLE 24X120	2
T11	OCCASSIONAL TABLE 24X48X18H - WOOD	1
T12	ROUND TABLE 20" DIA	9
T13	OCCASSIONAL TABLE 20X20 - WOOD	1
T14	EXECUTIVE TABLE DESK WITH STONE TOP 36X84	1
T15	DINING TABLE 36X36	4
T16	DINING TABLE 30X60	5
T17	MEETING TABLE 30X48	1
T18	MEETING TABLE 30X96	1
T19	OCCASSIONAL TABLE 36DIA	1
T20	TABLE - COUNTER HEIGHT 30X94X36H	1
T21	CONFERENCE TABLE 30X72 - WOOD BASE W/ BACKPAINTED GLASS TOP	1
T22	CONFERENCE TABLE 48X120 (POWER & DATA)	1
T23	WOOD CONFERENCE OVAL TABLE 84X48 (POWER& DATA)	1

STORAGE		
LF1	LATERAL FILE 3-HIGH 20X36X42H	7
LF2	LATERAL FILE 4-HIGH 20X42X48H	4
LF3	LATERAL FILE 5-HIGH 20X42X60	32
S1	PRINTER CABINET/STORAGE 44X30 WITH TOP	4
S2	SHELVING 18X48	5
S3	SHELVING 24X48	8
S4	CREDENZA 24X84 WITH REF AND WARDROBE - WOOD	1
S5	CREDENZA 24X72	4
SSA	CREDENZA 24X72 - WOOD	2
S6	CREDENZA W/ FLOATING SHELVES ABOVE 24X84 - WOOD	1
S7	LOW BOOKCASE WITH TOP (36"X13"X42"H)	1
S8	STORAGE CABINET (42"X18"X60"H)	5

KEY PLAN



GRAPHIC SCALE

NORTH

5 0 5 10 15 20

1/8" = 1'-0"

SCALE FEET

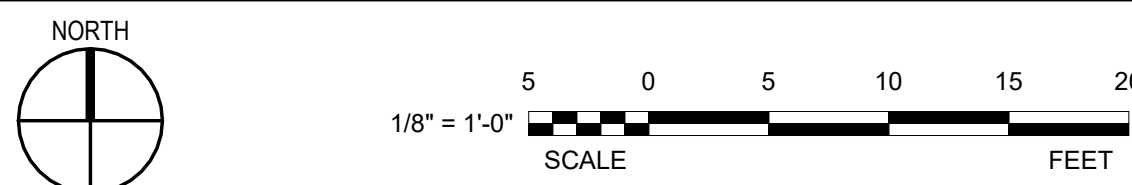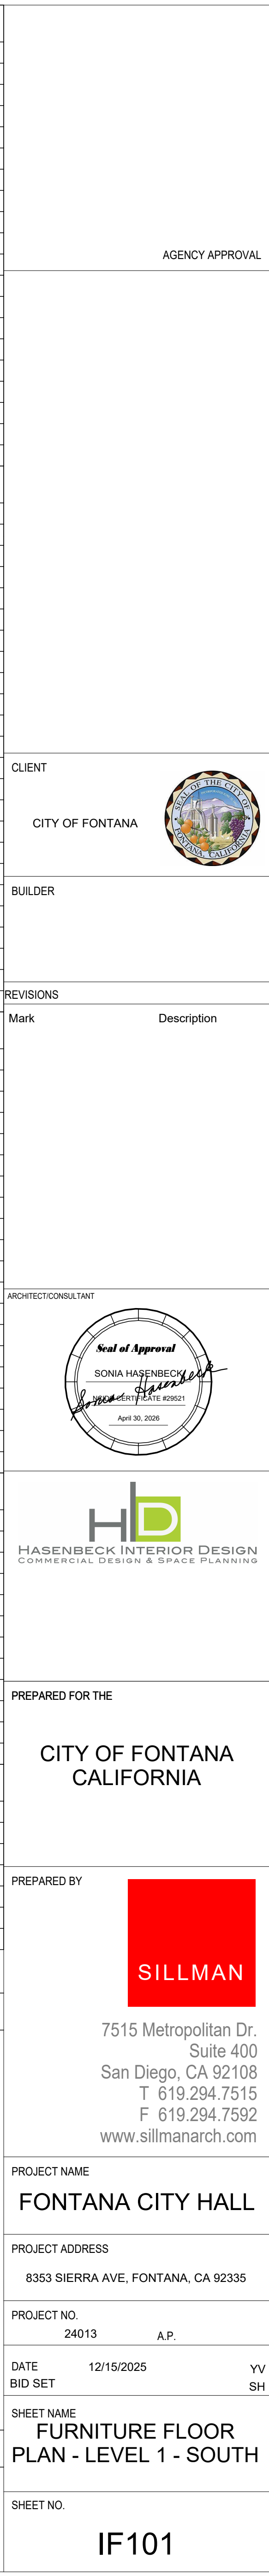

EQUIPMENT		
E1	REFRIGERATOR DOUBLE DOOR	4
E2	MICROWAVE OVEN DRAWER UNDERCOUNTER	6
E3	24IN REFRIGERATOR - UNDERCOUNTER (ADA)	3
E4	ICE MACHINE - UNDERCOUNTER	1
E5	DOUBLE DOOR REFRIGERATOR (48"WX84"HX28.5"D)	1
E6	COFFEE MAKER (PLUMBED) - POUR OVER (MULTIPLE CARAFES)	7
E7	WATER DISPENSER (FLOOR MODEL)	1
E8	DISHWASHER	2
E9	REFRIGERATOR SMALL (IN CREDENZA)	2
E10	WATER DISPENSER (COUNTERTOP MODEL)	6
E11	FLOOR PRINTER (OFOI)	7
OUTSIDE FURNITURE		
OF1	OUTSIDE 42" ROUND TABLE	4
OF2	OUTSIDE CHAIR	16
AUDIO VISUAL		
AV1	65" FLAT SCREEN	29


WORKSTATIONS		
WD1	WORKSTATION - WOOD T-SHAPED 156X76	1
WD2	WORKSTATION - WOOD T-SHAPED 165X84	4
WD3	WORKSTATION - WOOD T-SHAPED 120X94	2
WD4	WORKSTATION - WOOD T-SHAPED WITH DETACHED STORAGE 132X100+88X24	1
WD5	WORKSTATION - WOOD L-SHAPED 84X84	2
WD6	WORKSTATION - WOOD RECEPTION 120X108X120	2
WS1	WORKSTATION - T-SHAPED 120X72	1
WS2	WORKSTATION - T-SHAPED 132X82	4
WS3	WORKSTATION - T-SHAPED 108X84	1
WS4	WORKSTATION - T-SHAPED 120X72	6
WS5	WORKSTATION - T-SHAPED 114X82	3
WS6	WORKSTATION - T-SHAPED 114X72	13
WS7	WORKSTATION - L-SHAPED 84X84	2
WS8	WORKSTATION - L-SHAPED 96X72 (PANEL WRAPPED)	9
WS9	WORKSTATION - L-SHAPED 72X72	3
WS10	WORKSTATION - L-SHAPED 84X82	4
WS11	WORKSTATION - L-SHAPED 96X78 (66"H PANEL WRAPPED)	1
WS12	WORKSTATION - U-SHAPED 96X96 (66"H PANEL WRAPPED)	22
WS12A	WORKSTATION - U-SHAPED 96X135 (66"H PANEL WRAPPED)	1
WS13	WORKSTATION - U-SHAPED 96X96 (66"H PANEL WRAPPED)	3

TABLES		
T1	CONFERENCE TABLE 48X168 (POWER & DATA) - WOOD	1
T2	CONFERENCE TABLE 48X168 (POWER & DATA)	1
T3	TRAPEZ CONFERENCE TABLE 60X168 - WOOD WITH STONE TOP (POWER & DATA)	1
T4	TRAINING TABLE, NESTING 30X60 (POWER & DATA)	20
T5	PRESS MEETING TABLE 30X60	1
T6	TRAPEZ CONFERENCE TABLE 48X120 (POWER & DATA)	3
T7	TRAPEZ CONFERENCE TABLE 48X108 (POWER & DATA)	1
T7A	TRAPEZ CONFERENCE TABLE 48X108 - WOOD (POWER & DATA)	1
T8	CONFERENCE ROUND TABLE 48" DIA. - WOOD WITH CONE CLYNDER BASE	8
T9	CONFERENCE ROUND TABLE 42" DIA	2
T10	DINING TABLE 24X120	2
T11	OCCASIONAL TABLE 24X48X18H - WOOD	1
T12	ROUND TABLE 20" DIA	9
T13	OCCASIONAL TABLE 20X20 - WOOD	1
T14	EXECUTIVE TABLE DESK WITH STONE TOP 36X84	1
T15	DINING TABLE 36X36	4
T16	DINING TABLE 30X60	5
T17	MEETING TABLE 30X48	1
T18	MEETING TABLE 30X96	1
T19	OCCASIONAL TABLE 36DIA	1
T20	TABLE - COUNTER HEIGHT 30X94X36H	1
T21	CONFERENCE TABLE 30X72 - WOOD BASE W/ BACKPAINTED GLASS TOP	1
T22	CONFERENCE TABLE 48X120 (POWER & DATA)	1
T23	WOOD CONFERENCE OVAL TABLE 84X48 (POWER& DATA)	1

SEATING		
C1	TASK CHAIR	65
C1A	TASK CHAIR - EXECUTIVE	12
C2	GUEST CHAIR WITH CASTERS	46
C2A	GUEST CHAIR - EXECUTIVE WITH CASTERS	60
C3	CONFERENCE CHAIR	46
C3A	CONFERENCE CHAIR - EXECUTIVE	29
C3B	CONFERENCE CHAIR - COUNCIL	15
C4	DINING CHAIR	31
C5	LOUNGE CHAIR	6
C6	LOUNGE CHAIR	23
C7	LOBBY BENCH- 84"	5
C8	STOOL - COUNTER HEIGHT	15
C9	GUEST CHAIR - LOBBY	6
C10	DINING BENCH WITH BACK 72W	4
C11	TRAINING/NESTING CHAIR WITH CASTERS	40
C12	CONFERENCE ROOM BANQUETT 152"WX28"D	1
C13	LOUNGE CHAIR - LACTATION	1
C14	MODULAR LOUNGE 2 MODULES (30X54)	1
C15	MODULAR LOUNGE 3 MODULES (30X84)	4
C16	TASK STOOL	6


STORAGE		
LF1	LATERAL FILE 3-HIGH 20X36X42H	7
LF2	LATERAL FILE 4-HIGH 20X42X48H	4
LF3	LATERAL FILE 5-HIGH 20X42X60	32
S1	PRINTER CABINET/STORAGE 44X30 WITH TOP	4
S2	SHELVING 18X48	5
S3	SHELVING 24X48	8
S4	CREDENZA 24X84 WITH REF AND WARDROBE - WOOD	1
S5	CREDENZA 24X72	4
SSA	CREDENZA 24X72 - WOOD	2
S6	CREDENZA W/ FLOATING SHELVES ABOVE 24X84 - WOOD	1
S7	LOW BOOKCASE WITH TOP (36"X13"X42"H)	1
S8	STORAGE CABINET (42"X18"X60"H)	5

ACCESSORIES		
AC1	GLASS MARKER BOARD 4FTX8FT	6
AC2	GLASS MARKER BOARD 4FTX4FT	34
AC3	TRASH/ RECYCLING RECEPTACLE	5
AC4	WASTEBASKET - TRASH/RECYCLING	1
AC5	LITERATURE RACK (2 OPENINGS)	1
AC6	DUAL MONITOR ARM	5
AC7	FOOD SERVICE CART 36X24	2

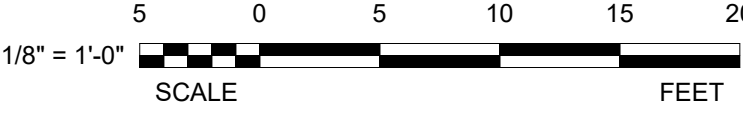

IF102



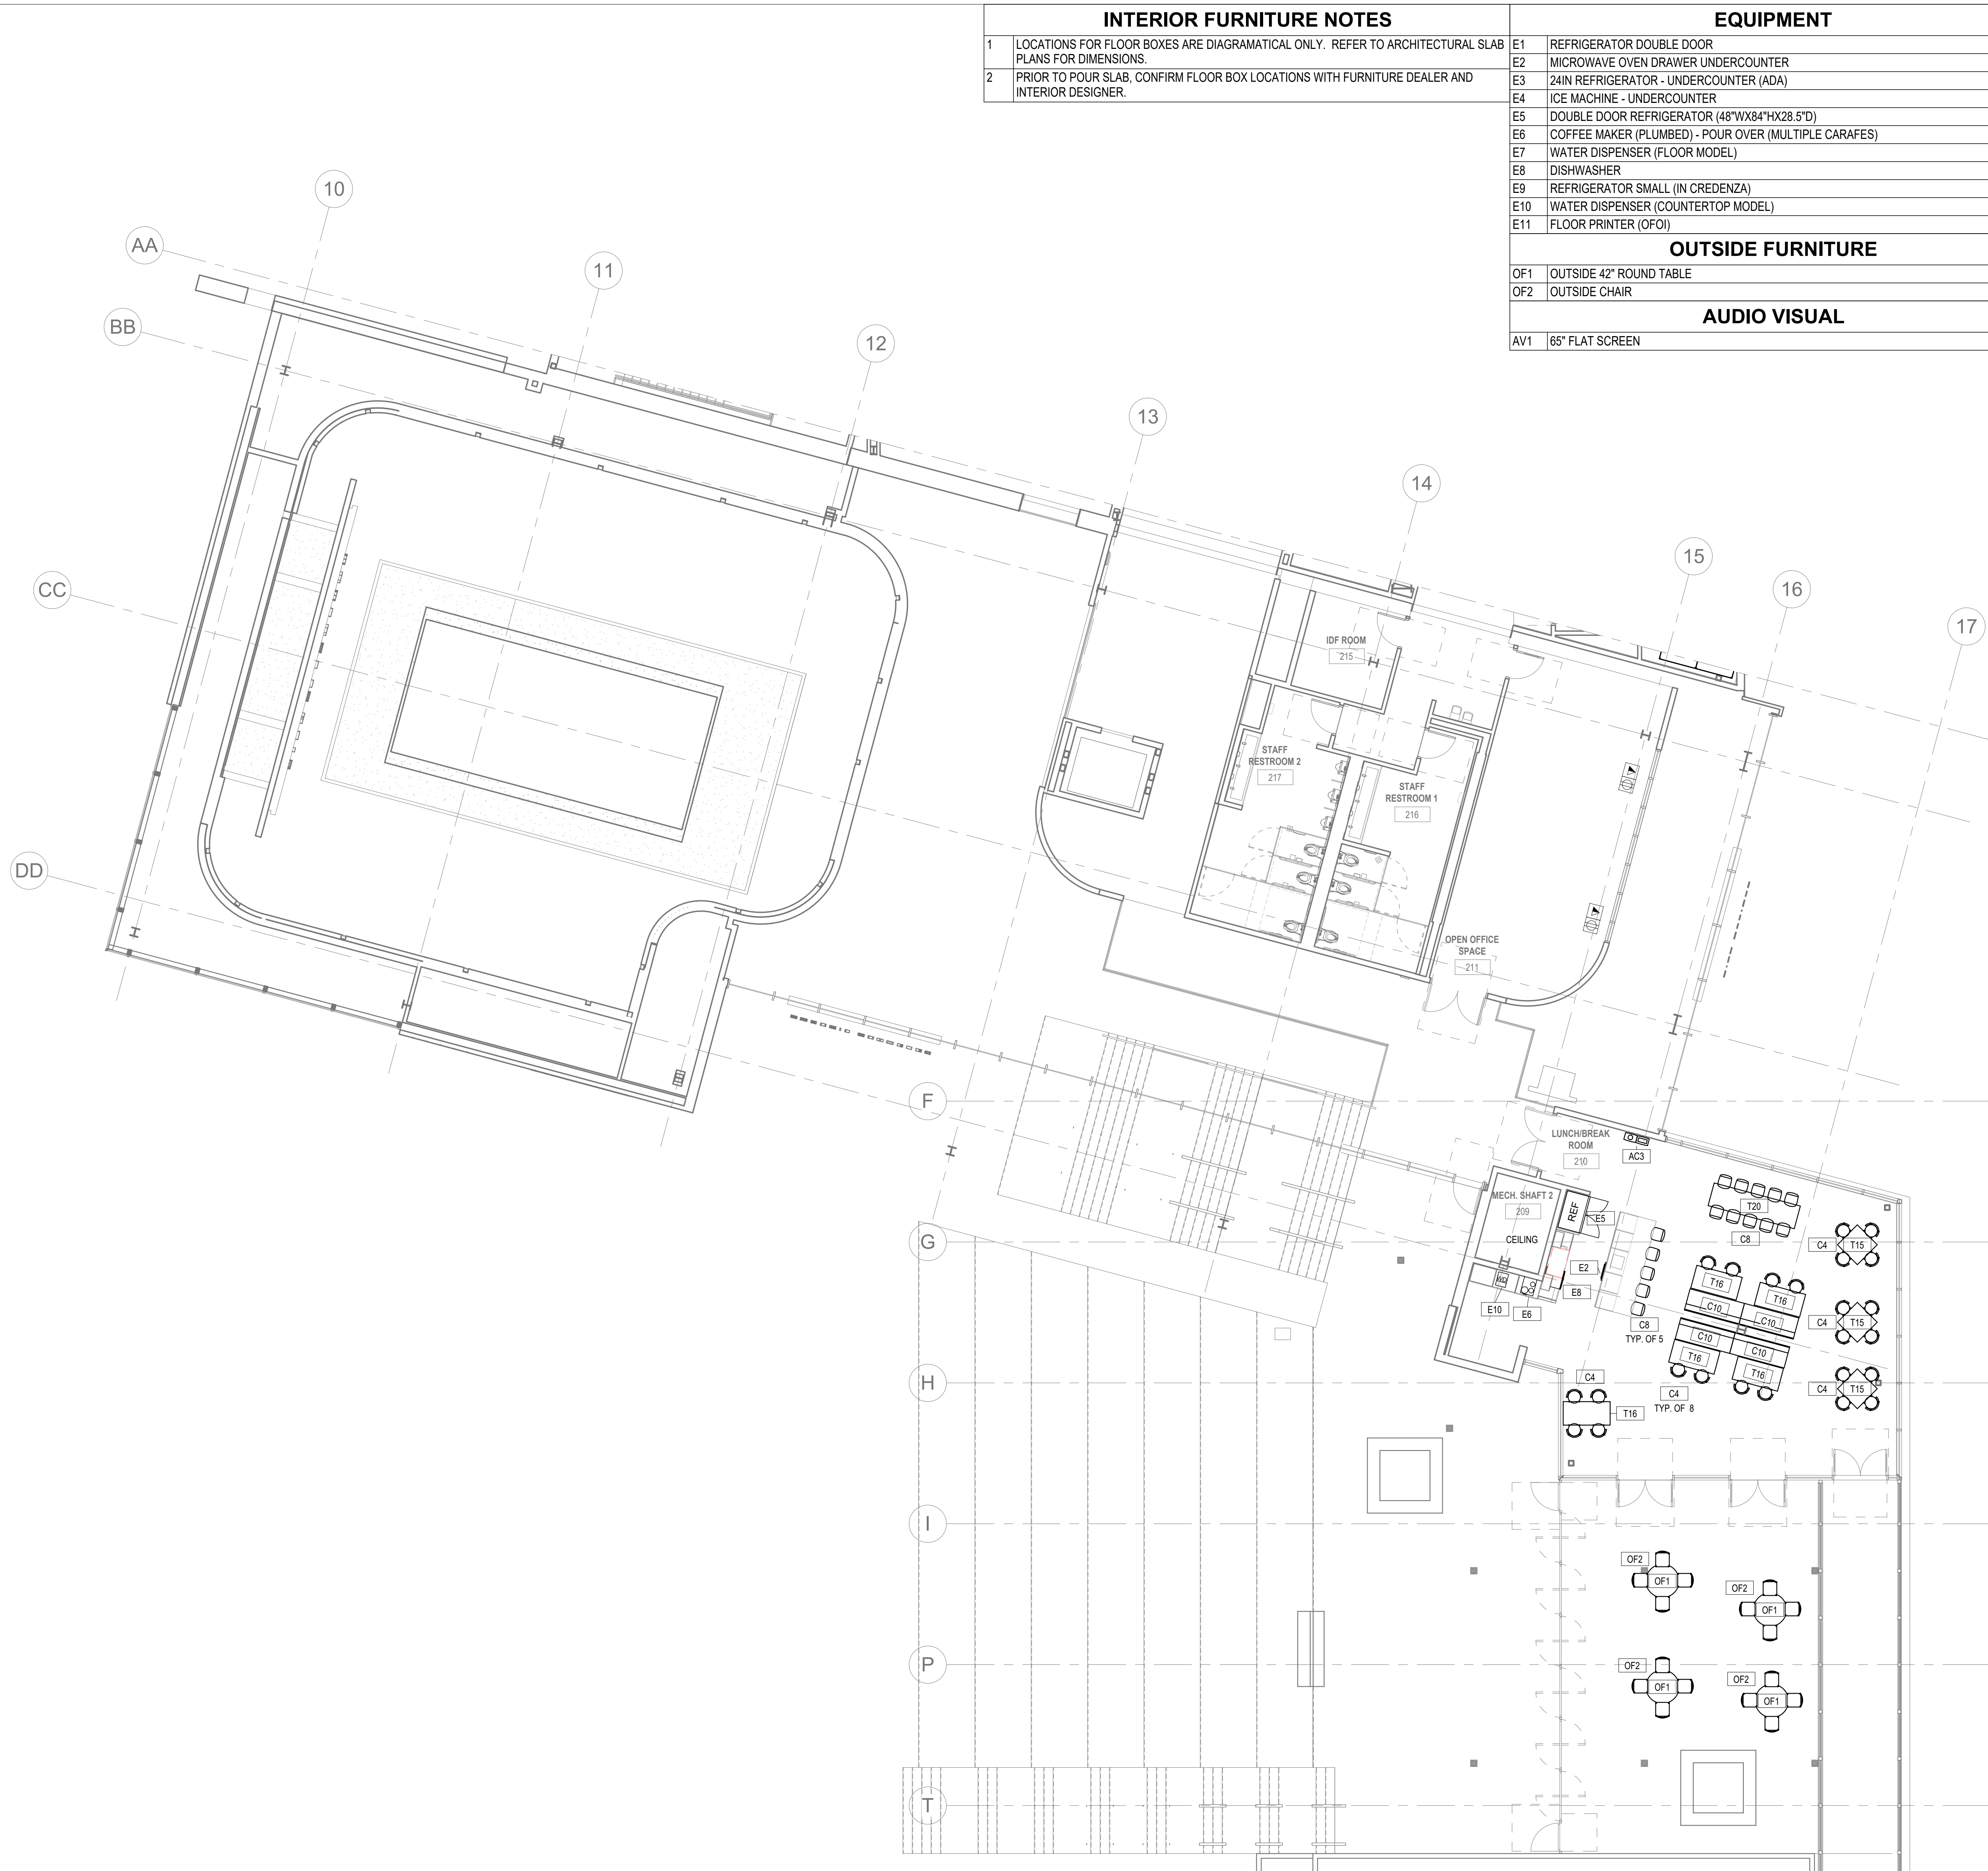

INTERIOR FURNITURE NOTES	
1	LOCATIONS FOR FLOOR BOXES ARE DIAGRAMATICAL ONLY. REFER TO ARCHITECTURAL SLAB PLANS FOR DIMENSIONS.
2	PRIOR TO POUR SLAB, CONFIRM FLOOR BOX LOCATIONS WITH FURNITURE DEALER AND INTERIOR DESIGNER.

EQUIPMENT	
E1	REFRIGERATOR DOUBLE DOOR
E2	MICROWAVE OVEN DRAWER UNDERCOUNTER
E3	24IN REFRIGERATOR - UNDERCOUNTER (ADA)
E4	ICE MACHINE - UNDERCOUNTER
E5	DOUBLE DOOR REFRIGERATOR (48"WX84"HX28.5"D)
E6	COFFEE MAKER (PLUMBED) - POUR OVER (MULTIPLE CARAFES)
E7	WATER DISPENSER (FLOOR MODEL)
E8	DISHWASHER
E9	REFRIGERATOR SMALL (IN CREDENZA)
E10	WATER DISPENSER (COUNTERTOP MODEL)
E11	FLOOR PRINTER (OFOI)
OUTSIDE FURNITURE	
OF1	OUTSIDE 42" ROUND TABLE
OF2	OUTSIDE CHAIR
AUDIO VISUAL	
AV1	65" FLAT SCREEN

WORKSTATIONS	
WD1	WORKSTATION - WOOD T-SHAPED 156X76
WD2	WORKSTATION - WOOD T-SHAPED 165X84
WD3	WORKSTATION - WOOD T-SHAPED 120X94
WD4	WORKSTATION - WOOD T-SHAPED WITH DETACHED STORAGE 132X100+88X24
WD5	WORKSTATION - WOOD L-SHAPED 84X84
WD6	WORKSTATION - WOOD RECEPTION 120X108X120
WS1	WORKSTATION - T-SHAPED 120X72
WS2	WORKSTATION - T-SHAPED 132X82
WS3	WORKSTATION - T-SHAPED 108X84
WS4	WORKSTATION - T-SHAPED 120X72
WS5	WORKSTATION - T-SHAPED 114X82
WS6	WORKSTATION - T-SHAPED 114X72
WS7	WORKSTATION - L-SHAPED 84X84
WS8	WORKSTATION - L-SHAPED 96X72 (PANEL WRAPPED)
WS9	WORKSTATION - L-SHAPED 72X72
WS10	WORKSTATION - L-SHAPED 84X82
WS11	WORKSTATION - L-SHAPED 96X78 (66"H PANEL WRAPPED)
WS12	WORKSTATION - U-SHAPED 96X96 (66"H PANEL WRAPPED)
WS12A	WORKSTATION - U-SHAPED 96X135 (66"H PANEL WRAPPED)
WS13	WORKSTATION - U-SHAPED 96X96 (66"H PANEL WRAPPED)

TABLES	
T1	CONFERENCE TABLE 48X168 (POWER & DATA) - WOOD
T2	CONFERENCE TABLE 48X168 (POWER & DATA)
T3	TRAPEZ CONFERENCE TABLE 60X168 - WOOD WITH STONE TOP (POWER & DATA)
T4	TRAINING TABLE, NESTING 30X60 (POWER & DATA)
T5	PRESS MEETING TABLE 30X60
T6	TRAPEZ CONFERENCE TABLE 48X120 (POWER & DATA)
T7	TRAPEZ CONFERENCE TABLE 48X108 (POWER & DATA)
T7A	TRAPEZ CONFERENCE TABLE 48X108 - WOOD (POWER & DATA)
T8	CONFERENCE ROUND TABLE 48" DIA - WOOD WITH CONE CLYNDER BASE
T9	CONFERENCE ROUND TABLE 42" DIA
T10	DINING TABLE 24X120
T11	OCCASSIONAL TABLE 24X48X18H - WOOD
T12	ROUND TABLE 20" DIA
T13	OCCASSIONAL TABLE 20X20 - WOOD
T14	EXECUTIVE TABLE DESK WITH STONE TOP 36X84
T15	DINING TABLE 36X36
T16	DINING TABLE 30X60
T17	MEETING TABLE 30X48
T18	MEETING TABLE 30X96
T19	OCCASSIONAL TABLE 36DIA
T20	TABLE - COUNTER HEIGHT 30X94X36H
T21	CONFERENCE TABLE 30X72 - WOOD BASE W/ BACKPAINTED GLASS TOP
T22	CONFERENCE TABLE 48X120 (POWER & DATA)
T23	WOOD CONFERENCE OVAL TABLE 84X48 (POWER& DATA)

SEATING	
C1	TASK CHAIR
C1A	TASK CHAIR - EXECUTIVE
C2	GUEST CHAIR WITH CASTERS
C2A	GUEST CHAIR - EXECUTIVE WITH CASTERS
C3	CONFERENCE CHAIR
C3A	CONFERENCE CHAIR - EXECUTIVE
C3B	CONFERENCE CHAIR - COUNCIL
C4	DINING CHAIR
C5	LOUNGE CHAIR
C6	LOUNGE CHAIR
C7	LOBBY BENCH- 84"
C8	STOOL - COUNTER HEIGHT
C9	GUEST CHAIR - LOBBY
C10	DINING BENCH WITH BACK 72W
C11	TRAINING/NESTING CHAIR WITH CASTERS
C12	CONFERENCE ROOM BANQUETT 152"WX28"D
C13	LOUNGE CHAIR - LACTATION
C14	MODULAR LOUNGE 2 MODULES (30X54)
C15	MODULAR LOUNGE 3 MODULES (30X84)
C16	TASK STOOL

STORAGE	
LF1	LATERAL FILE 3-HIGH 20X36X42H
LF2	LATERAL FILE 4-HIGH 20X42X48H
LF3	LATERAL FILE 5-HIGH 20X42X60
S1	PRINTER CABINET/STORAGE 44X30 WITH TOP
S2	SHELVING 18X48
S3	SHELVING 24X48
S4	CREDENZA 24X84 WITH REF AND WARDROBE - WOOD
S5	CREDENZA 24X72
S5A	CREDENZA 24X72 - WOOD
S6	CREDENZA W/ FLOATING SHELVES ABOVE 24X84 - WOOD
S7	LOW BOOKCASE WITH TOP (36"X13"X42"H)
S8	STORAGE CABINET (42"X18"X60"H)

ACCESSORIES	
AC1	GLASS MARKER BOARD 4FTX8FT
AC2	GLASS MARKER BOARD 4FTX4FT
AC3	TRASH/RECYCLING RECEPTACLE
AC4	WASTEBASKET - TRASH/RECYCLING
AC5	LITERATURE RACK (12 OPENINGS)
AC6	DUAL MONITOR ARM
AC7	FOOD SERVICE CART 36X24

KEY PLAN

GRAPHIC SCALE

1 FURNITURE FLOOR PLAN LEVEL 2 - SOUTH
IF103 SCALE: 1/8" = 1'-0"

AGENCY APPROVAL

CLIENT

CITY OF FONTANA

BUILDER

REVISIONS

Mark

Description

ARCHITECT/CONSULTANT

PREPARED FOR THE

CITY OF FONTANA
CALIFORNIA

PREPARED BY

7515 Metropolitan Dr.
Suite 400
San Diego, CA 92108
T 619.294.7515
F 619.294.7592
www.sillmanarch.com

PROJECT NAME

FONTANA CITY HALL

PROJECT ADDRESS

8303 SIERRA AVE. FONTANA, CA 92335

PROJECT NO.

24013 A.P.

DATE

12/15/2025

BID SET

YV
SH

SHEET NAME

FURNITURE FLOOR
PLAN - LEVEL 2 - SOUTH

SHEET NO.

IF103



Tag: WS-01
OC / Quote: Q25-439
Date: SEPT 17, 2025
Drawn by: KN

WD1

nienkämper

THIS DRAWING IS CONFIDENTIAL AND PROPRIETARY. NO PART OF THIS DRAWING MAY BE COPIED, DISCLOSED TO ANY THIRD PARTY OR USED FOR ANY PURPOSE, WITHOUT THE EXPRESS WRITTEN AUTHORIZATION OF NIENKAMPER FURNITURE & ACCESSORIES



Tag: WS-01 **WD1**
OC / Quote: Q25-439
Date: SEPT 17, 2025
Drawn by: KN

nienkämper

THIS DRAWING IS CONFIDENTIAL AND PROPRIETARY. NO PART OF THIS DRAWING MAY BE COPIED, DISCLOSED TO ANY THIRD PARTY OR USED FOR ANY PURPOSE, WITHOUT THE EXPRESS WRITTEN AUTHORIZATION OF NIENKAMPER FURNITURE & ACCESSORIES

NIENKAMPER PRIVATE OFFICE





TAG: WS-01

FINISH: DESK, CASES, & PANELS IN WALNUT VENEER

METAL IN BLACK

QTY: 1 REQUIRED

WD1

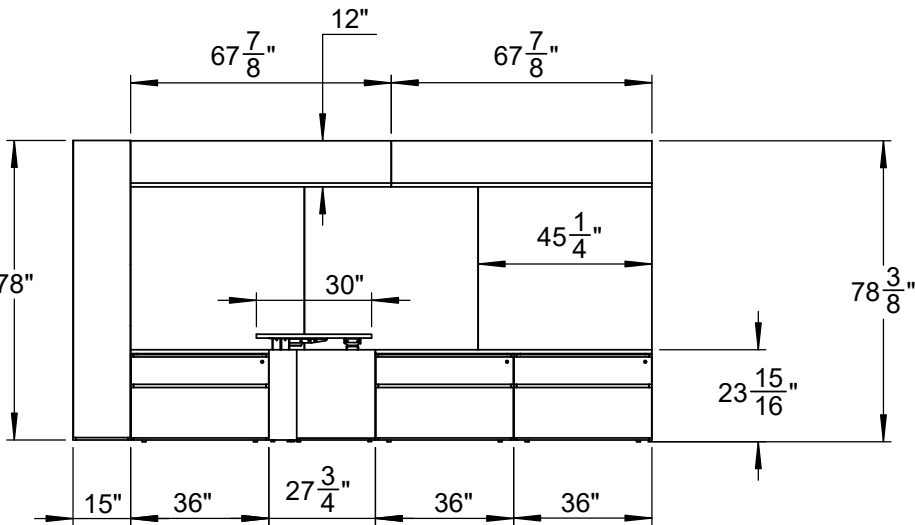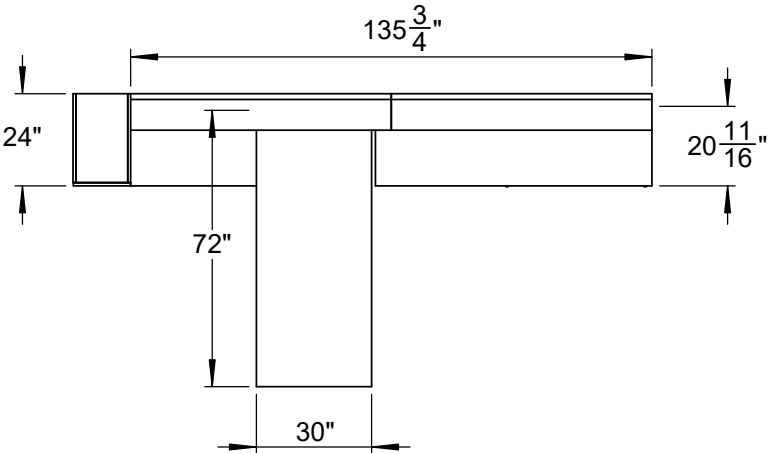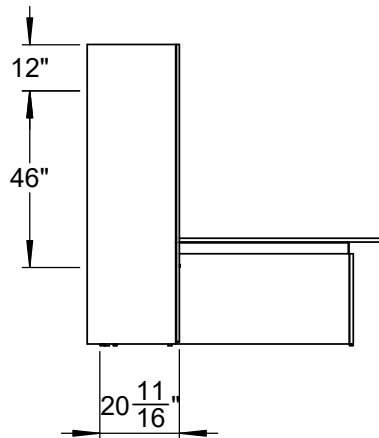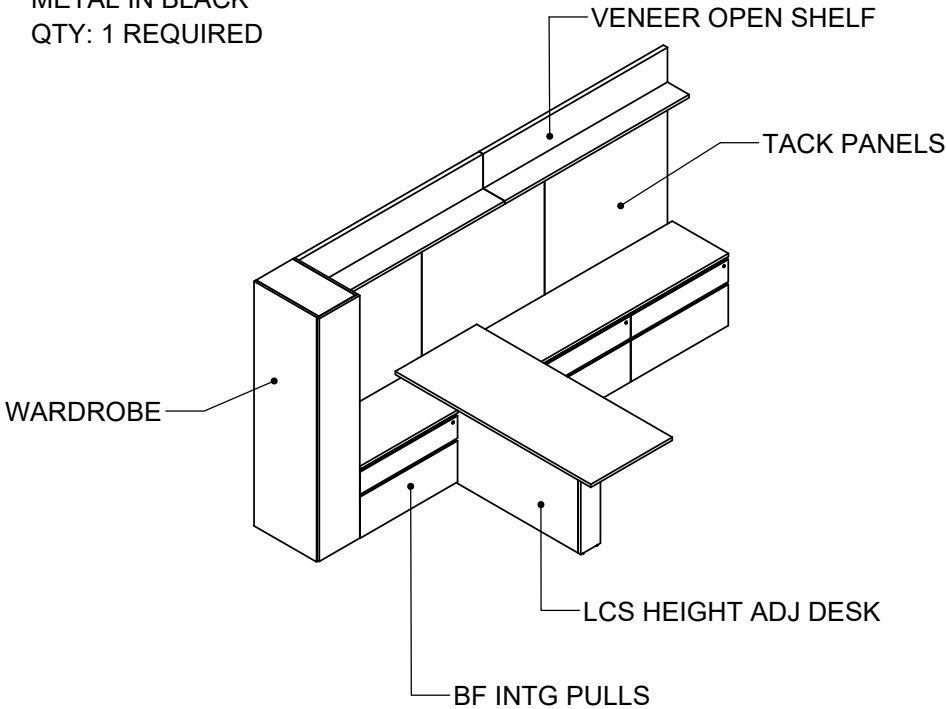

nienkämper

International Inc.

257 Finchdene Square, Scarborough,
Ontario, Canada, M1X 1B9
Tel 416 298 5700 Fax 416 298 9535
www.nienkamper.com design@nienkamper.com

OC-Project: **Q25-439**

THIS DRAWING IS CONFIDENTIAL AND PROPRIETARY.
NO PART OF THIS DRAWING MAY BE COPIED, DISCLOSED
TO ANY THIRD PARTY OR USED FOR ANY PURPOSE
WITHOUT THE EXPRESS WRITTEN AUTHORIZATION OF
NIENKAMPER INTERNATIONAL INC.

Title: **CITY OF FONTANA**

Drawn: **KN**

PART #: **X.X**

Scale: **N.T.S**

C.S. Rep: **AO**

Dwg For: **CLIENT**

Rev: **XXXXXX**
Details: **XXXXXX**

Drawing #: **Q25-439-03**

Date: **SEPT 16, 2025**

Rev
Date: **X**

Revision No.

R-0

Issue Drawing To:

WS

WOOD SHOP



WD2

Tag: WS-02
OC / Quote: Q25-439
Date: SEPT 17, 2025
Drawn by: KN

nienkämper

THIS DRAWING IS CONFIDENTIAL AND PROPRIETARY. NO PART OF THIS DRAWING MAY BE COPIED, DISCLOSED TO ANY THIRD PARTY OR USED FOR ANY PURPOSE, WITHOUT THE EXPRESS WRITTEN AUTHORIZATION OF NIENKAMPER FURNITURE & ACCESSORIES







WD2

Tag: WS-02
OC / Quote: Q25-439
Date: SEPT 17, 2025
Drawn by: KN

nienkämper

THIS DRAWING IS CONFIDENTIAL AND PROPRIETARY. NO PART OF THIS DRAWING MAY BE COPIED, DISCLOSED TO ANY THIRD PARTY OR USED FOR ANY PURPOSE, WITHOUT THE EXPRESS WRITTEN AUTHORIZATION OF NIENKAMPER FURNITURE & ACCESSORIES



NIENKAMPER PRIVATE OFFICE **WD2**
TAG: WS-02
FINISH: DESK, CASES, & PANELS IN WALNUT VENEER
METAL IN BLACK
QTY: 1 REQUIRED

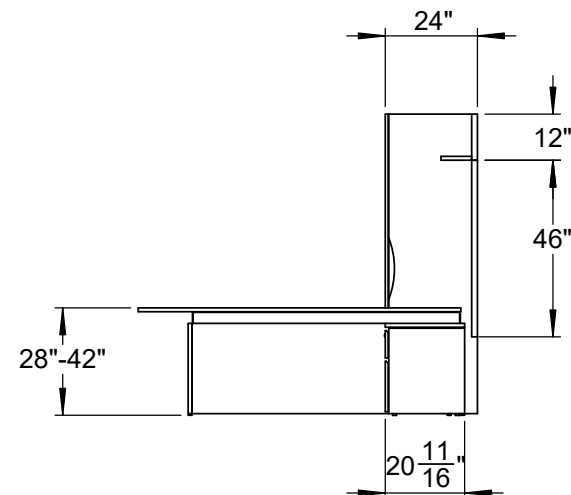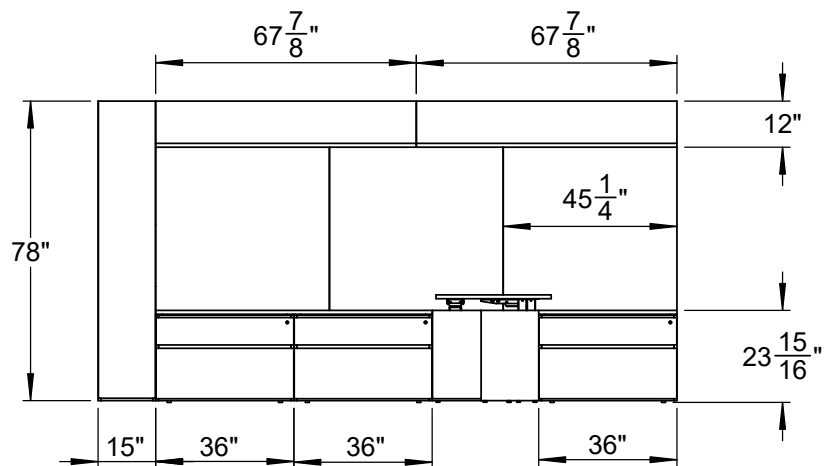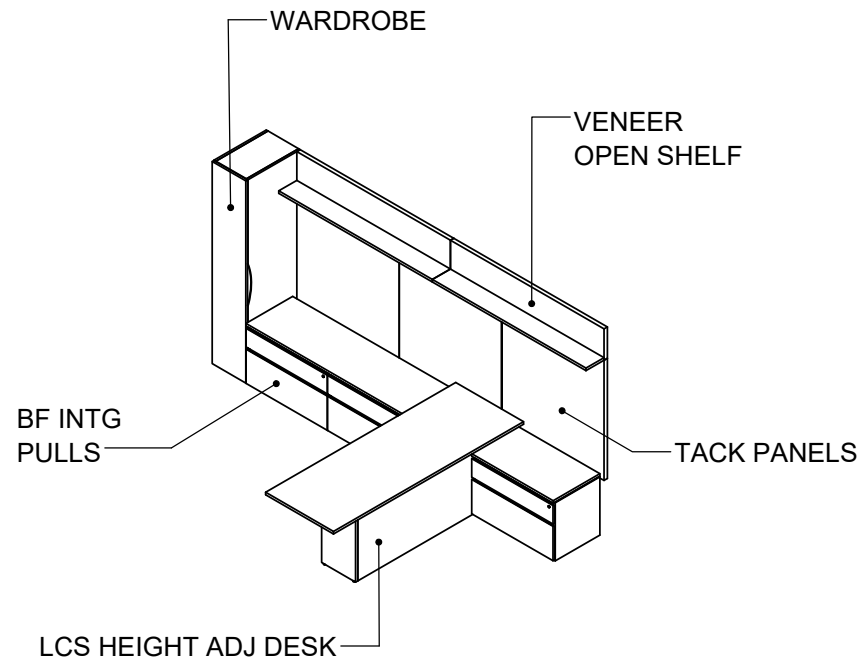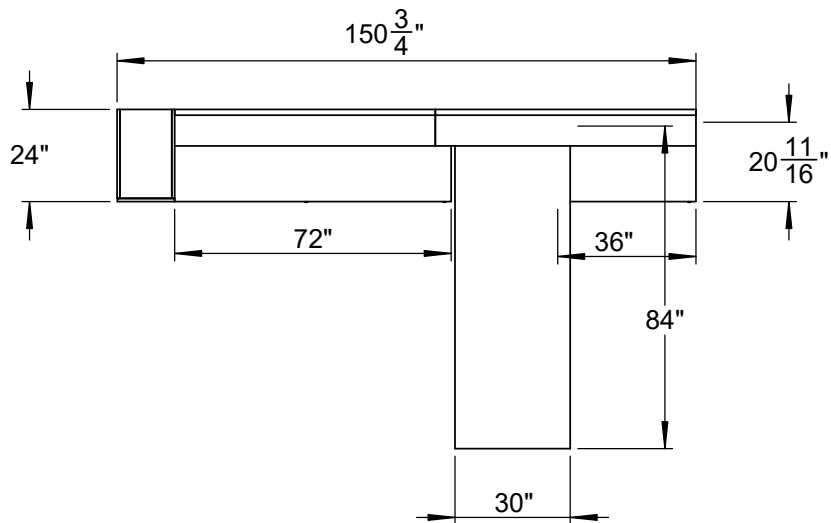


nienkämper International Inc. 257 Finchdene Square, Scarborough, Ontario, Canada, M1X 1B9 Tel 416 298 5700 Fax 416 298 9535 www.nienkamper.com design@nienkamper.com	OC-Project: Q25-439		Title: CITY OF FONTANA		Drawing #: Q25-439-01		Date: SEPT 16, 2025		Issue Drawing To: WS	
	THIS DRAWING IS CONFIDENTIAL AND PROPRIETARY. NO PART OF THIS DRAWING MAY BE COPIED, DISCLOSED TO ANY THIRD PARTY OR USED FOR ANY PURPOSE WITHOUT THE EXPRESS WRITTEN AUTHORIZATION OF NIENKAMPER INTERNATIONAL INC.		Drawn: KN		Scale: N.T.S		Dwg For: CLIENT		Rev Date: X	
	PART #: X.X		C.S. Rep: AO		Rev Details: XXXXXX				R-0	
									WOOD SHOP	

WD3

QTY: 1 REQUIRED

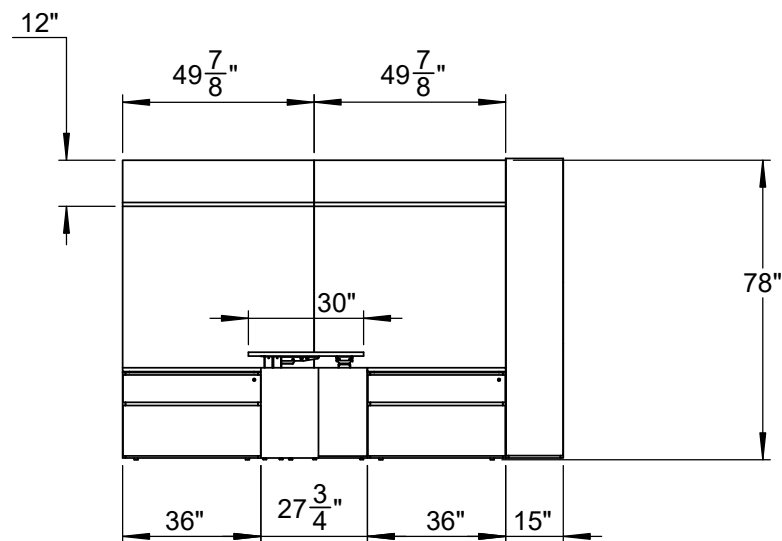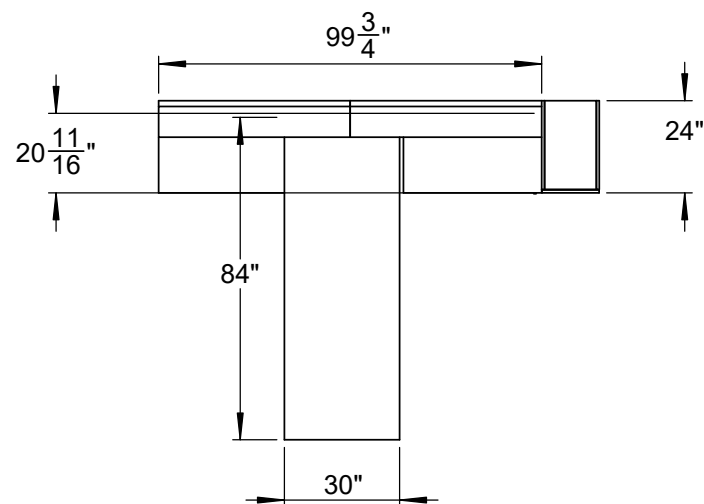

nienkämper International Inc. 257 Finchdene Square, Scarborough, Ontario, Canada, M1X 1B9 Tel 416 298 5700 Fax 416 298 9535 www.nienkamper.com design@nienkamper.com	OC-Project: Q25-439	Title: CITY OF FONTANA			Drawing #: Q25-439-09	Date: SEPT 16, 2025	Issue Drawing To:
	THIS DRAWING IS CONFIDENTIAL AND PROPRIETARY. NO PART OF THIS DRAWING MAY BE COPIED, DISCLOSED TO ANY THIRD PARTY OR USED FOR ANY PURPOSE WITHOUT THE EXPRESS WRITTEN AUTHORIZATION OF NIENKAMPER INTERNATIONAL INC.	Drawn: KN	Scale: N.T.S	Dwg For: CLIENT	Rev Date: X	Revision No. R-0	
	PART #: X.X	C.S. Rep: AO	Rev Details: XXXXXX XXXXXX				



Tag: WS-06 **WD4**
OC / Quote: Q25-439
Date: SEPT 17, 2025
Drawn by: KN

nienkämper

THIS DRAWING IS CONFIDENTIAL AND PROPRIETARY. NO PART OF THIS DRAWING MAY BE COPIED, DISCLOSED TO ANY THIRD PARTY OR USED FOR ANY PURPOSE, WITHOUT THE EXPRESS WRITTEN AUTHORIZATION OF NIENKAMPER FURNITURE & ACCESSORIES



WD4 W/ WARDROBE & SEPARATE CREDENZA WITH REF

nienkämper

Tag: WS-06
OC / Quote: Q25-439
Date: SEPT 17, 2025
Drawn by: KN

THIS DRAWING IS CONFIDENTIAL AND PROPRIETARY. NO PART OF THIS DRAWING MAY BE COPIED, DISCLOSED TO ANY THIRD PARTY OR USED FOR ANY PURPOSE, WITHOUT THE EXPRESS WRITTEN AUTHORIZATION OF NIENKAMPER FURNITURE & ACCESSORIES




NIENKAMPER PRIVATE OFFICE **WD4**

TAG: WS-06


FINISH: DESK, CASES, & PANELS IN WALNUT VENEER

METAL IN BLACK

QTY: 1 REQUIRED

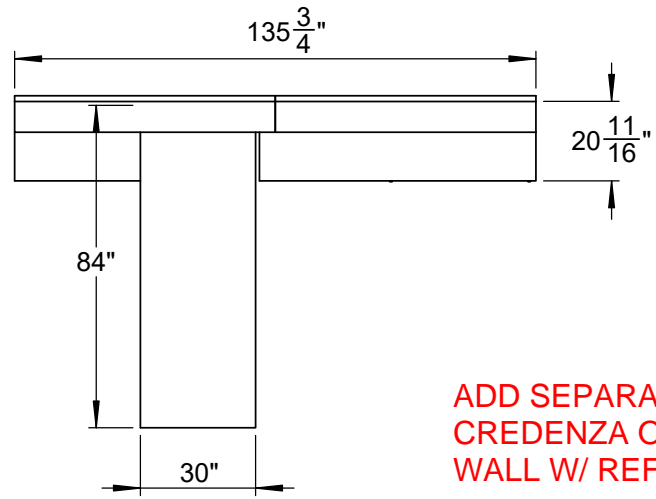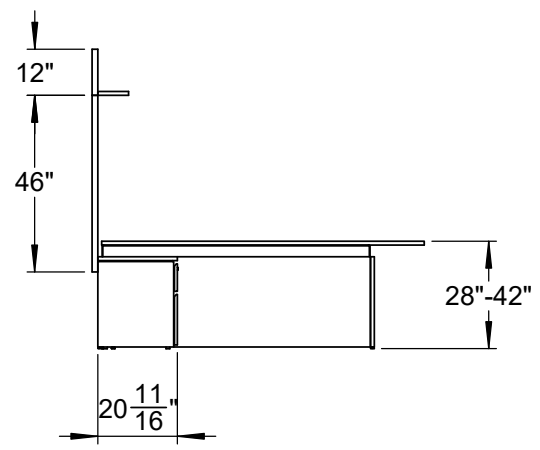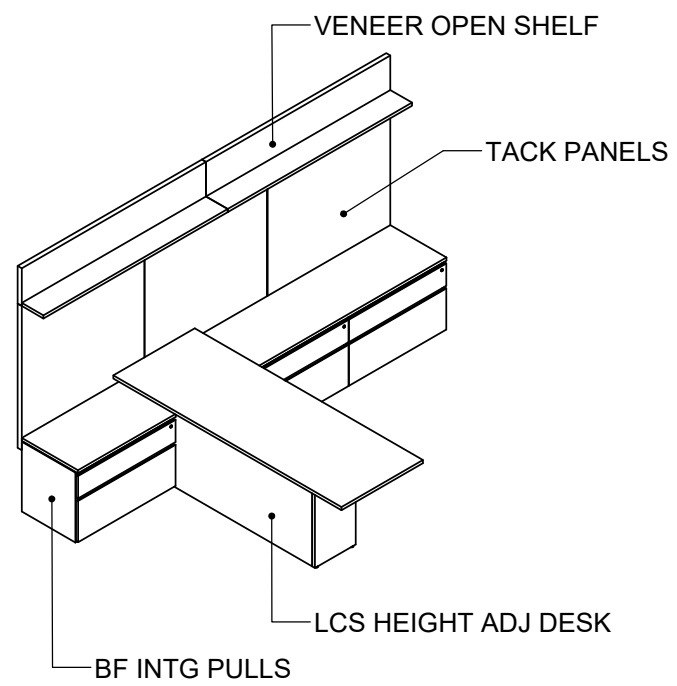

ADD SEPARATE CREDENZA ON NORTH WALL W/ REF

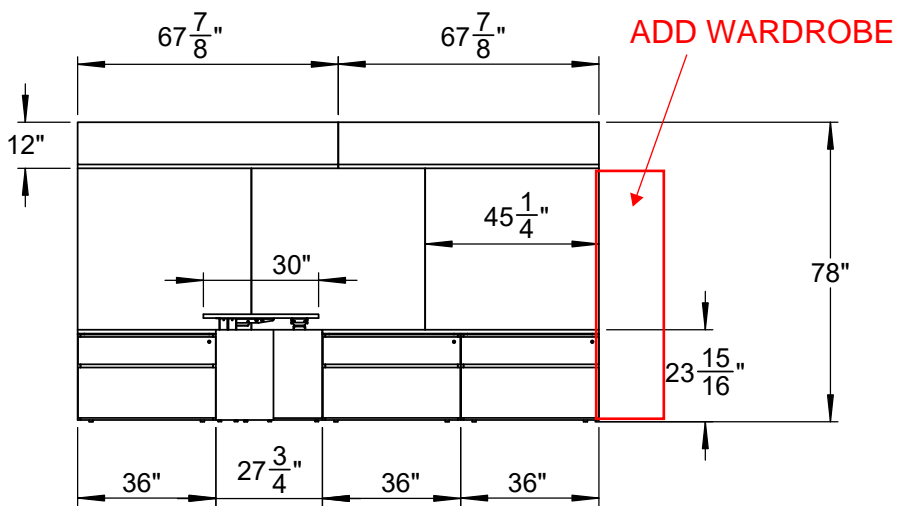

ADD WARDROBE



<div>nienkämper</div> <div>International Inc.</div> <div>257 Finchdene Square, Scarborough, Ontario, Canada, M1X 1B9</div> <div>Tel 416 298 5700 Fax 416 298 9535</div> <div>www.nienkamper.com design@nienkamper.com</div>	OC-Project: Q25-439		Title: CITY OF FONTANA				Drawing #: Q25-439-02		Date: SEPT 16, 2025		Issue Drawing To:	
	THIS DRAWING IS CONFIDENTIAL AND PROPRIETARY. NO PART OF THIS DRAWING MAY BE COPIED, DISCLOSED TO ANY THIRD PARTY OR USED FOR ANY PURPOSE WITHOUT THE EXPRESS WRITTEN AUTHORIZATION OF NIENKAMPER INTERNATIONAL INC.		Drawn: KN		Scale: N.T.S		Dwg For: CLIENT		Rev Date: X		Revision No.	
			PART #: X.X		C.S. Rep: AO		Rev Details: XXXXXX XXXXXX		R-0		WS	
										WOOD SHOP		



Tag: WS-17 **WD5**
OC / Quote: Q25-439
Date: SEPT 17, 2025
Drawn by: KN

nienkämper





THIS DRAWING IS CONFIDENTIAL AND PROPRIETARY. NO PART OF THIS DRAWING MAY BE COPIED, DISCLOSED TO ANY THIRD PARTY OR
USED FOR ANY PURPOSE, WITHOUT THE EXPRESS WRITTEN AUTHORIZATION OF NIENKÄMPER FURNITURE & ACCESSORIES

WD5

TAG: WS-17

FINISH: TOP, CASES, AND PANELS IN NATURAL WALNUT VENEER

QTY: 1 LEFT HANDED, 1 RIGHT HANDED

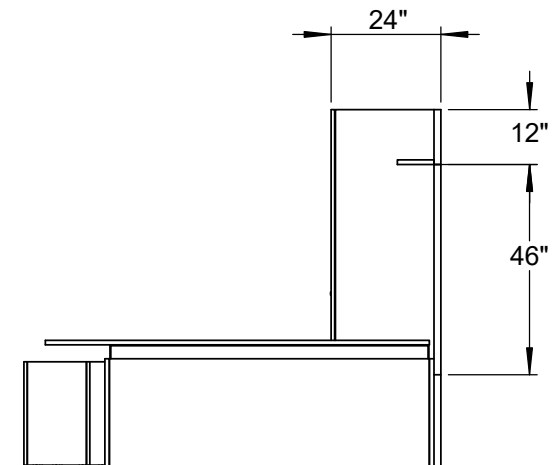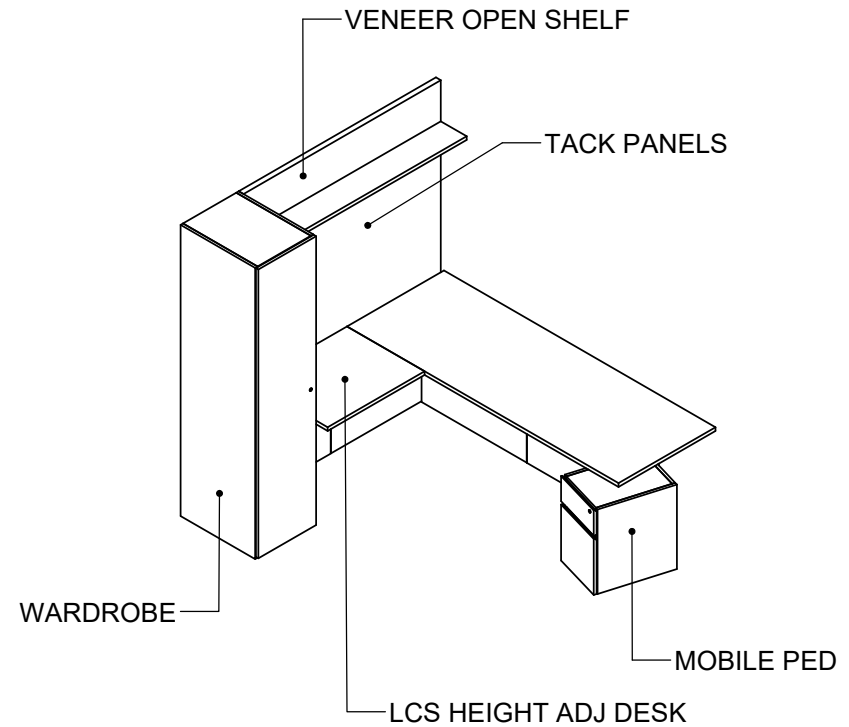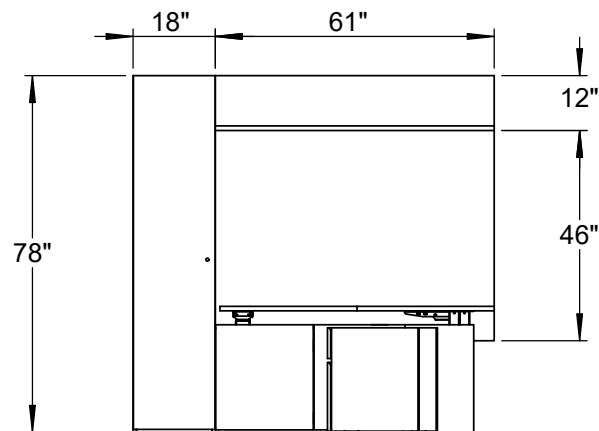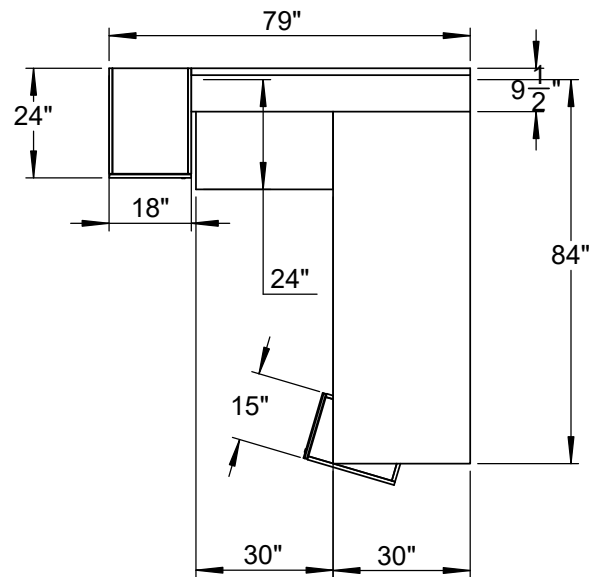

nienkämper International Inc. 257 Finchdene Square, Scarborough, Ontario, Canada, M1X 1B9 Tel 416 298 5700 Fax 416 298 9535 www.nienkamper.com design@nienkamper.com	OC-Project: Q25-439	Title: CITY OF FONTANA		Drawing #: Q25-439-05	Date: SEPT 17, 2025	Issue Drawing To: <div style="font-size: 2em; font-weight: bold; text-align: center;">WS</div> WOOD SHOP
	THIS DRAWING IS CONFIDENTIAL AND PROPRIETARY. NO PART OF THIS DRAWING MAY BE COPIED, DISCLOSED TO ANY THIRD PARTY OR USED FOR ANY PURPOSE WITHOUT THE EXPRESS WRITTEN AUTHORIZATION OF NIENKAMPER INTERNATIONAL INC.	Drawn: KN PART #: X.X	Scale: N.T.S C.S. Rep: AO	Dwg For: CLIENT Rev Details: XXXXXX XXXXXX	Rev Date: X R-0	



Tag: WS-17 **WD6**
OC / Quote: Q25-439
Date: SEPT 17, 2025
Drawn by: KN

nienkämper

THIS DRAWING IS CONFIDENTIAL AND PROPRIETARY. NO PART OF THIS DRAWING MAY BE COPIED, DISCLOSED TO ANY THIRD PARTY OR USED FOR ANY PURPOSE, WITHOUT THE EXPRESS WRITTEN AUTHORIZATION OF NIENKAMPER FURNITURE & ACCESSORIES

CUSTOM NIENKAMPER WORKSTATION




WD6

TAG: WS-12


FINISH: DESK, CASES & PANELS IN WALNUT VENEER

METAL IN BLACK

QTY:1 REQUIRED

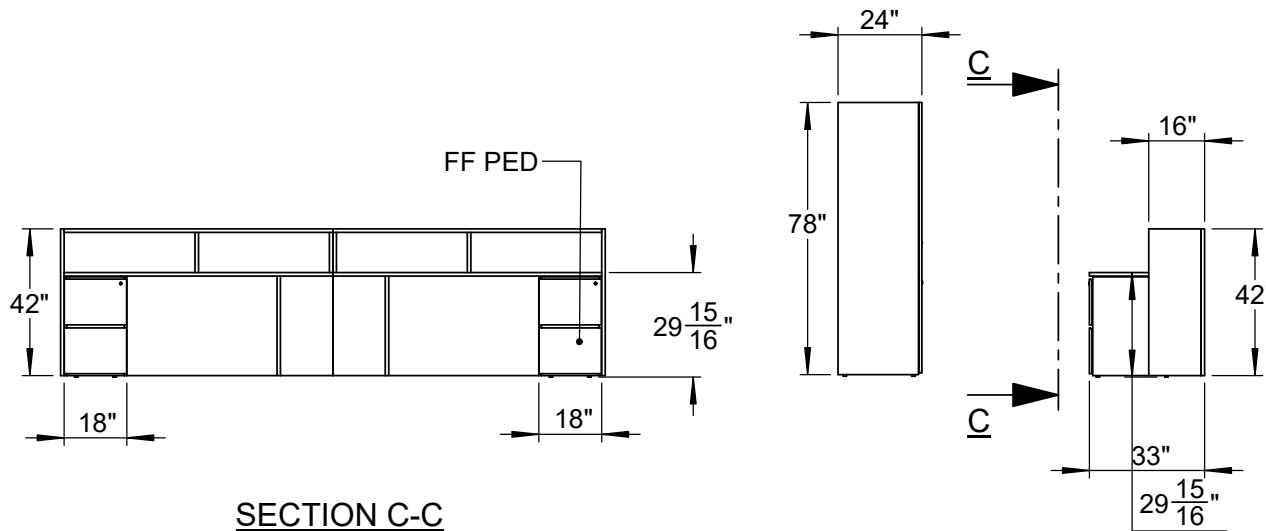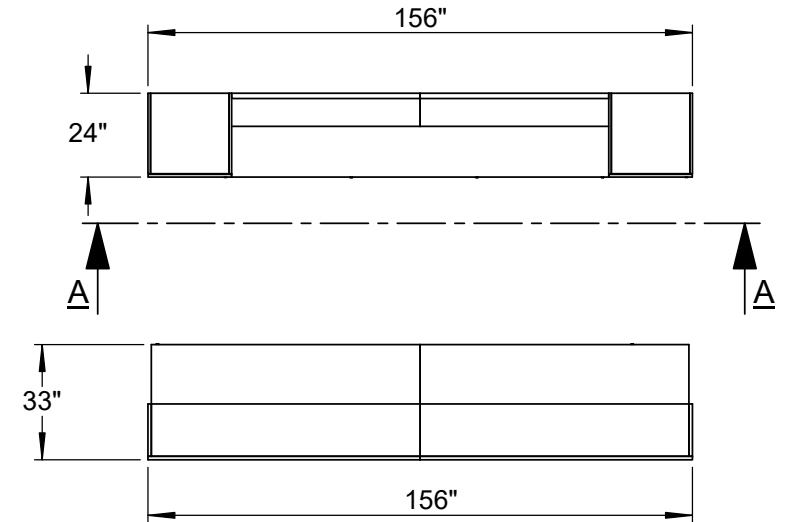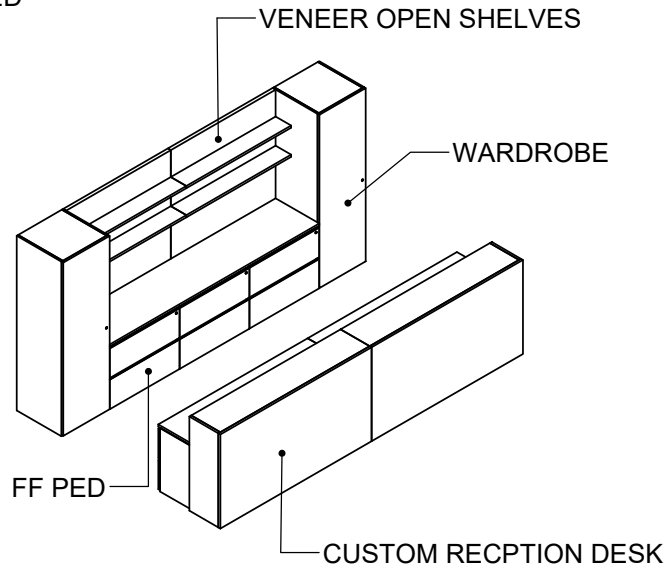

SECTION C-C

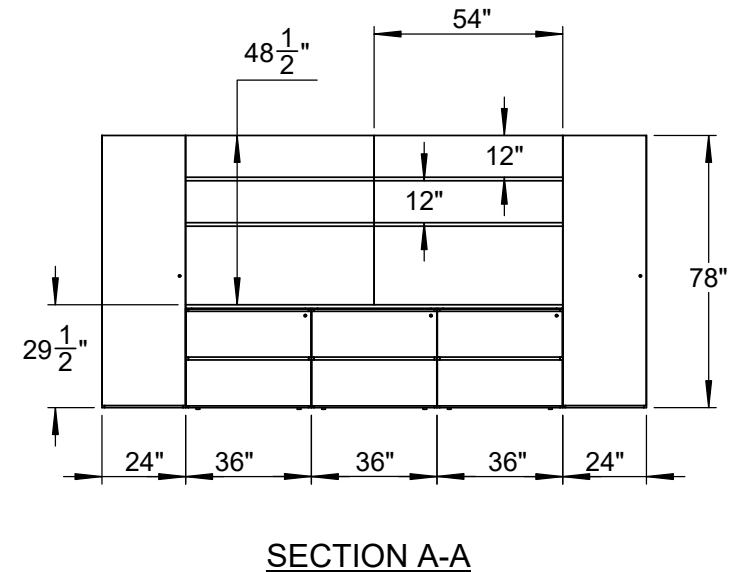

SECTION A-A

nienkämper

International Inc.

257 Finchdene Square, Scarborough,
Ontario, Canada, M1X 1B9

Tel 416 298 5700 Fax 416 298 9535
www.nienkamper.com design@nienkamper.com

OC-Project: **Q25-439**

THIS DRAWING IS CONFIDENTIAL AND PROPRIETARY.
NO PART OF THIS DRAWING MAY BE COPIED, DISCLOSED
TO ANY THIRD PARTY OR USED FOR ANY PURPOSE
WITHOUT THE EXPRESS WRITTEN AUTHORIZATION OF
NIENKAMPER INTERNATIONAL INC.

Title: **CITY OF FONTANA**

Drawn: **KN**

PART #: **X.X**

Scale: **N.T.S**

C.S. Rep: **AO**

Drawing #: **Q25-439-04**

Dwg For: **CLIENT**

Rev: **XXXXXX**
Details: **XXXXXX**

Date: **SEPT 16, 2025**


Rev Date: **X**

Revision No.

R-0

Issue Drawing To:


WS
WOOD SHOP

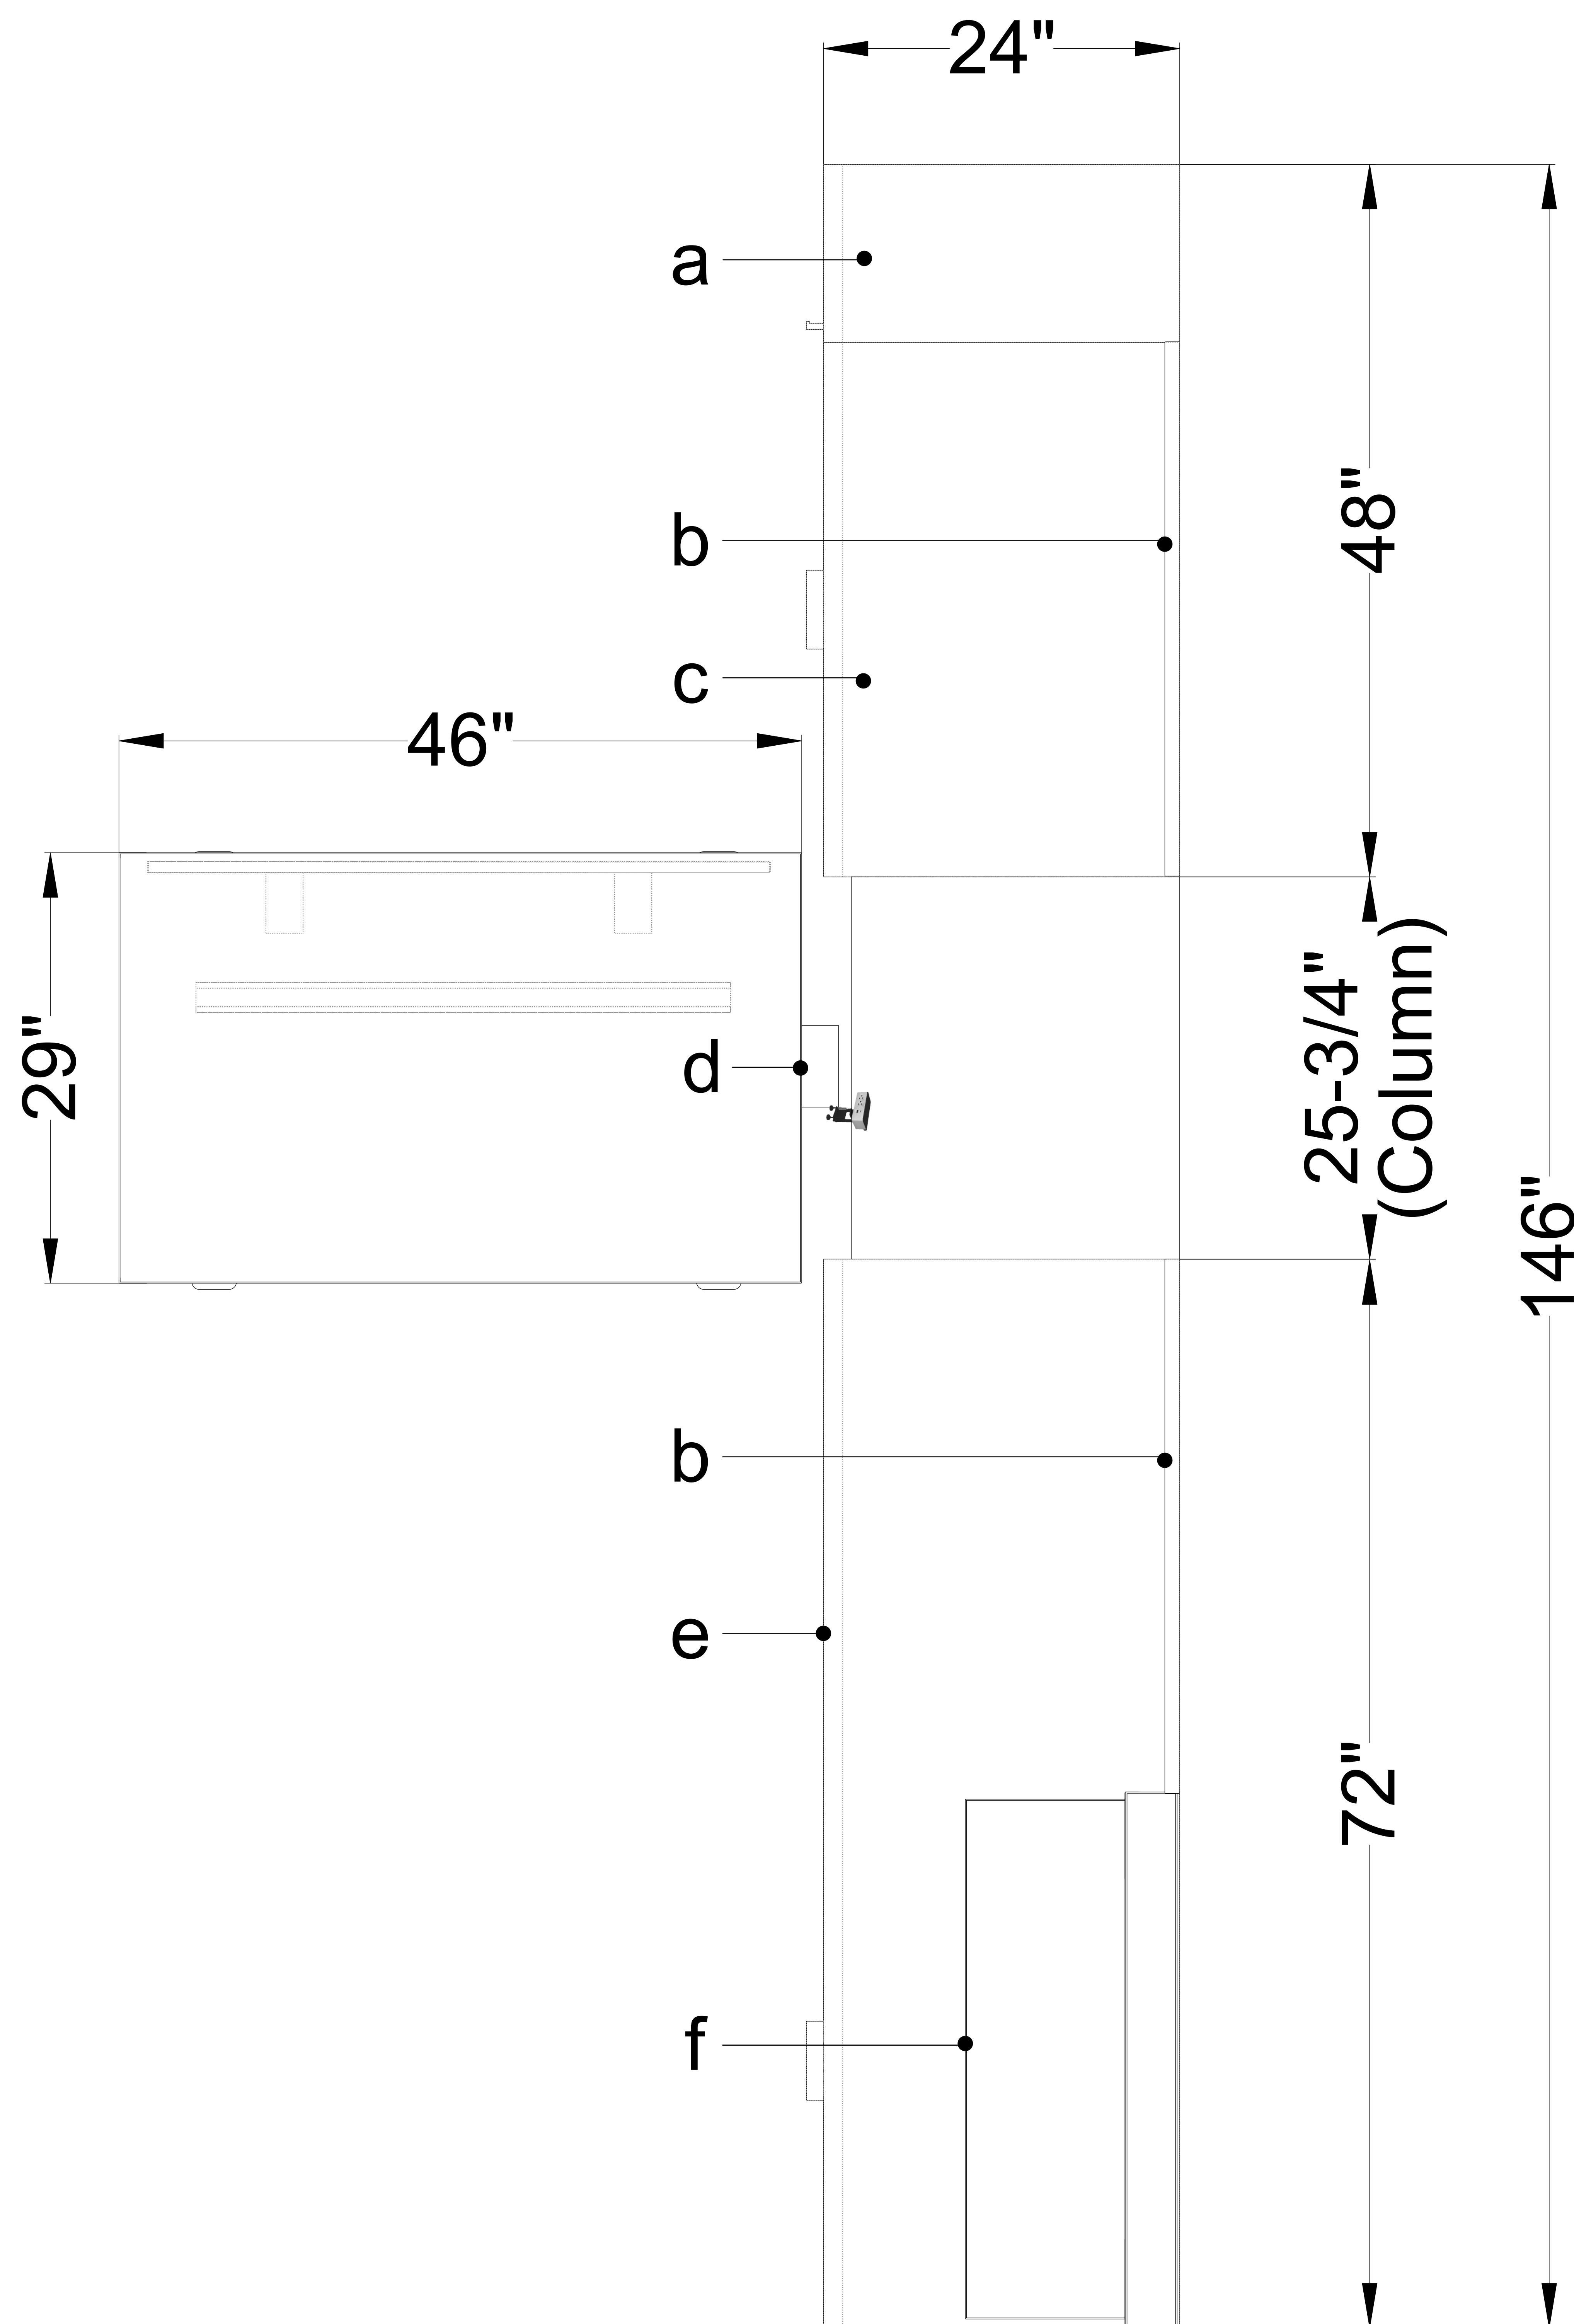

Components:

- a. 24"Dx12"Wx71.9"H Wardrobe
- b. 48"Hx72"W Fabric Tackboard
- c. 24"Dx36"Wx1.5H Box/File Storage
- d. Desk Mounted Power Module
- e. 24"Dx72"Wx1.5H Open Bookshelf & Box/Lateral
- f. 14.25"Dx36"Wx48"H Wall Mounted Panel Shelf


WS-1

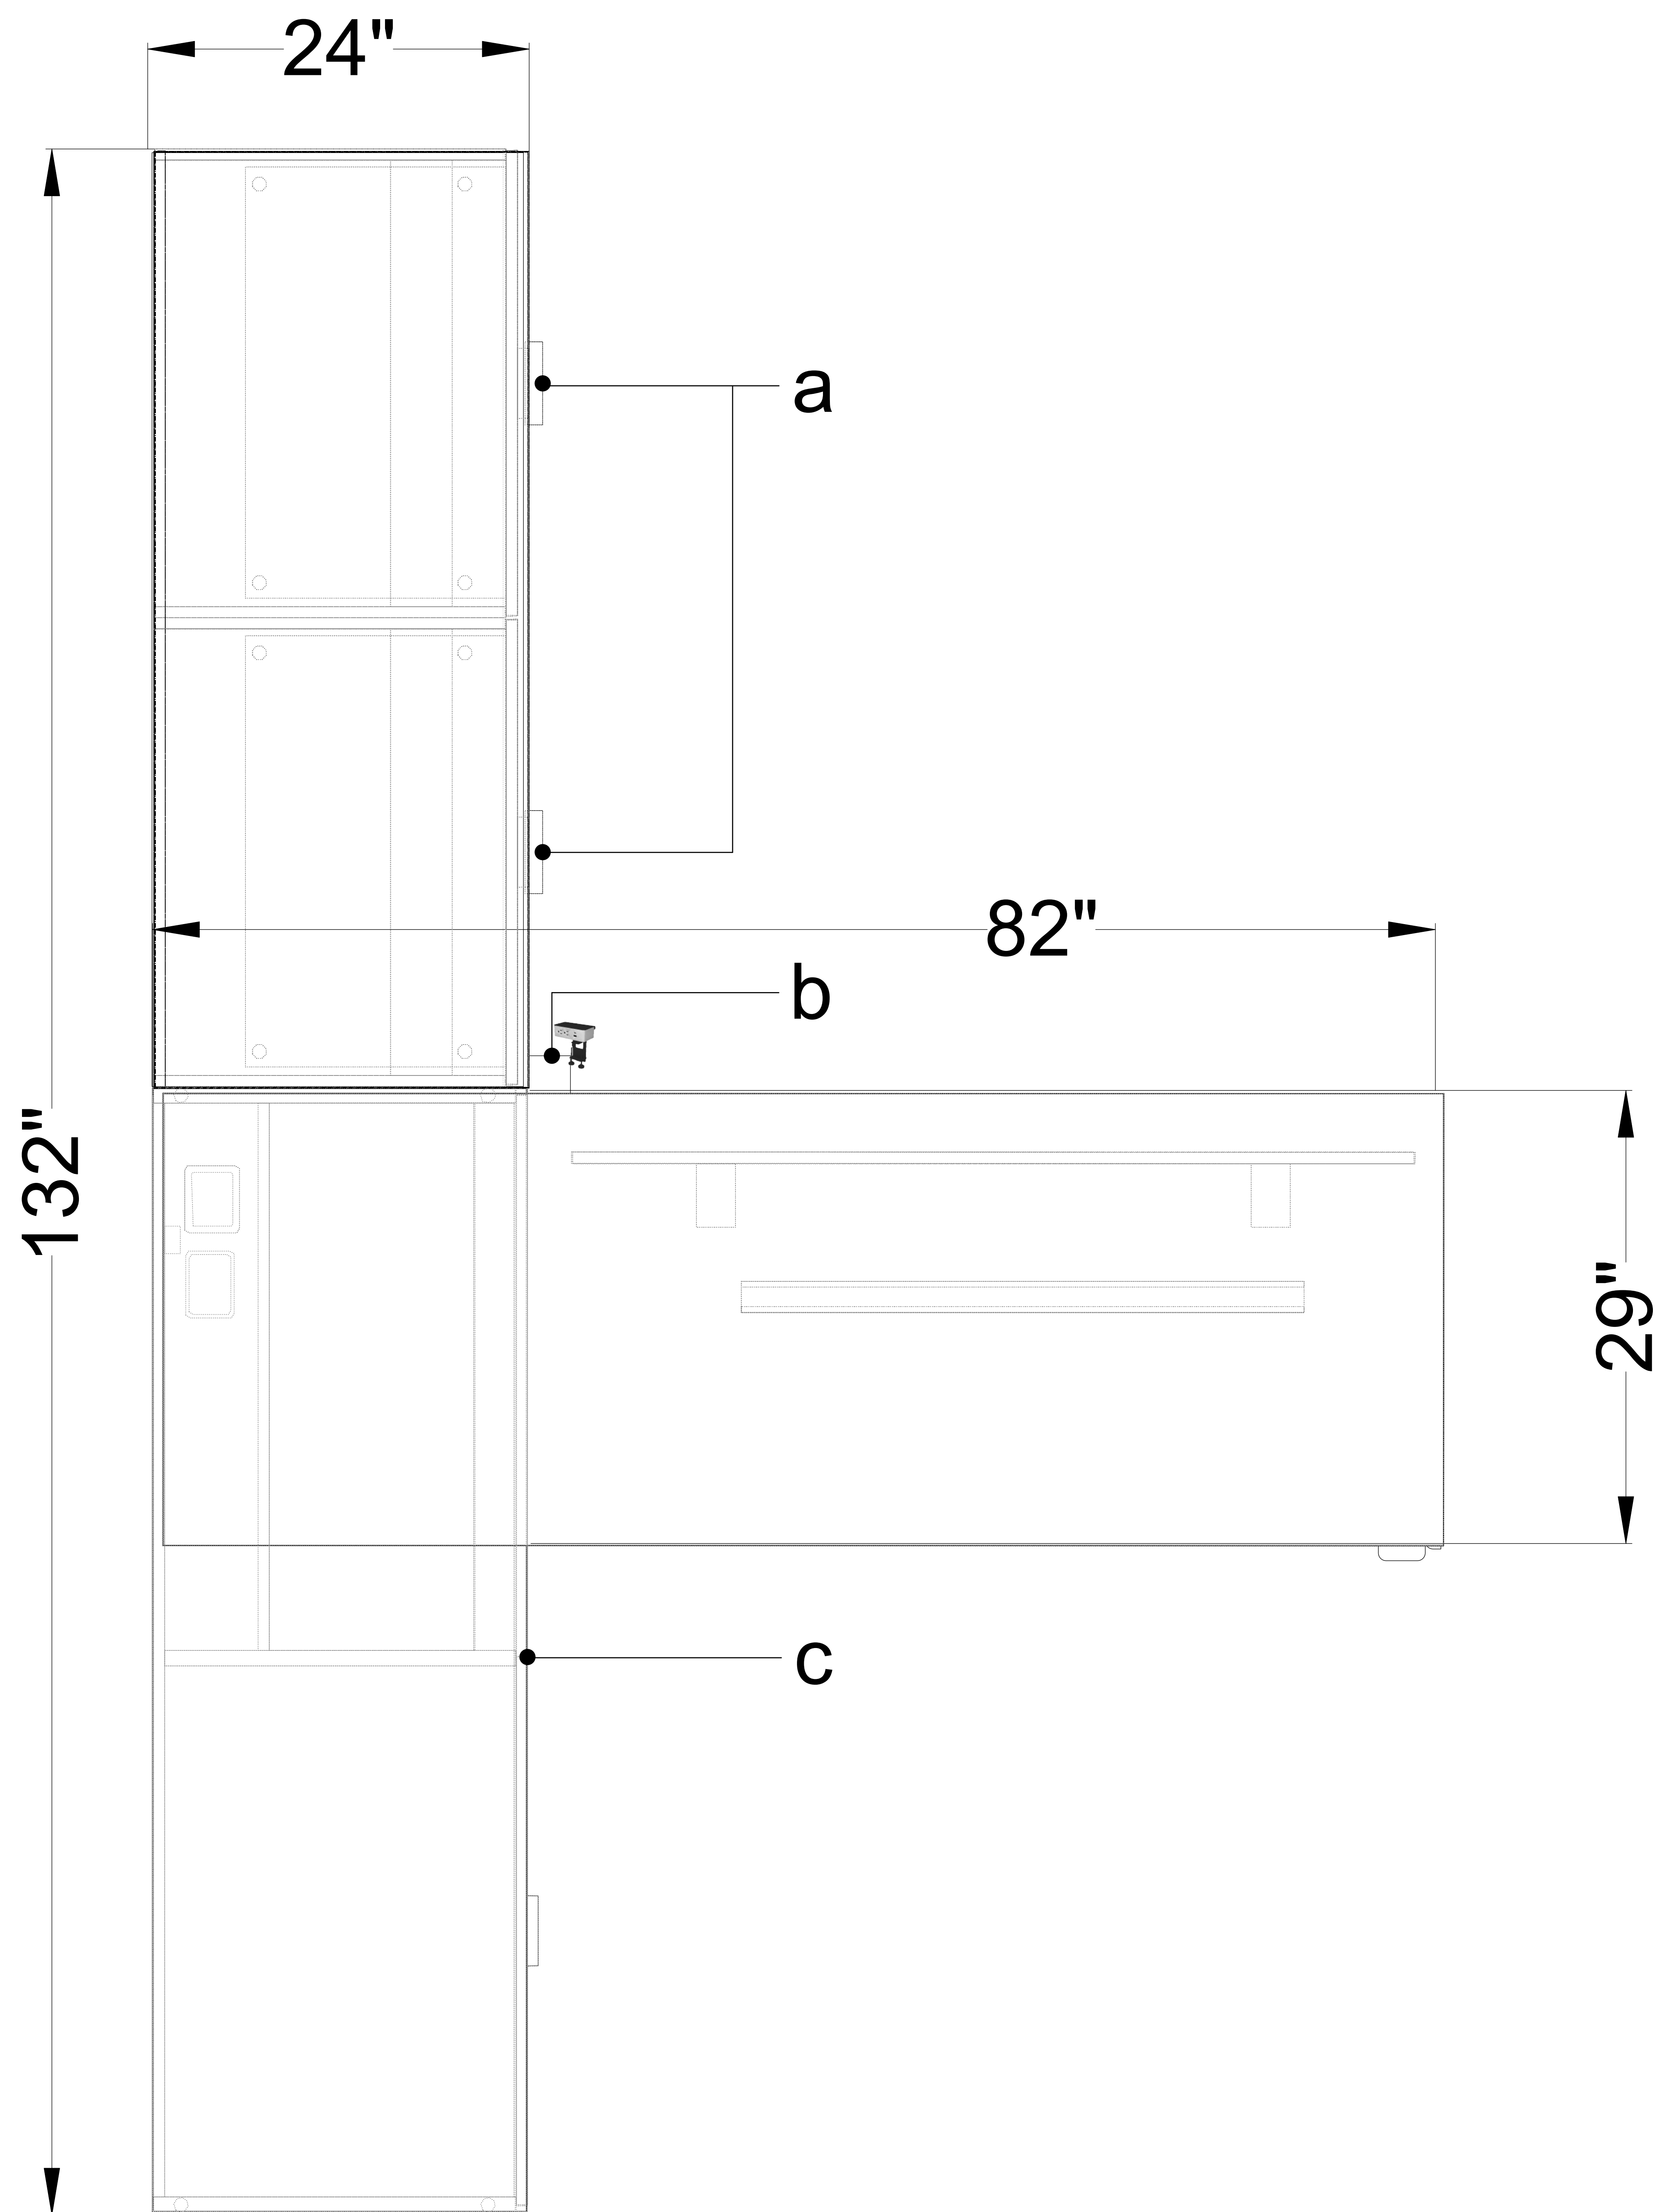


WS-2

Components:

- a. 24"Dx30"Wx1.5H Box/File Storage (x2)
- b. Desk Mounted Power Module
- c. 24"Dx72"Wx1.5H Open Bookshelf & Box/Lateral
- d. 24"Dx12"Wx71.9"H Wardrobe

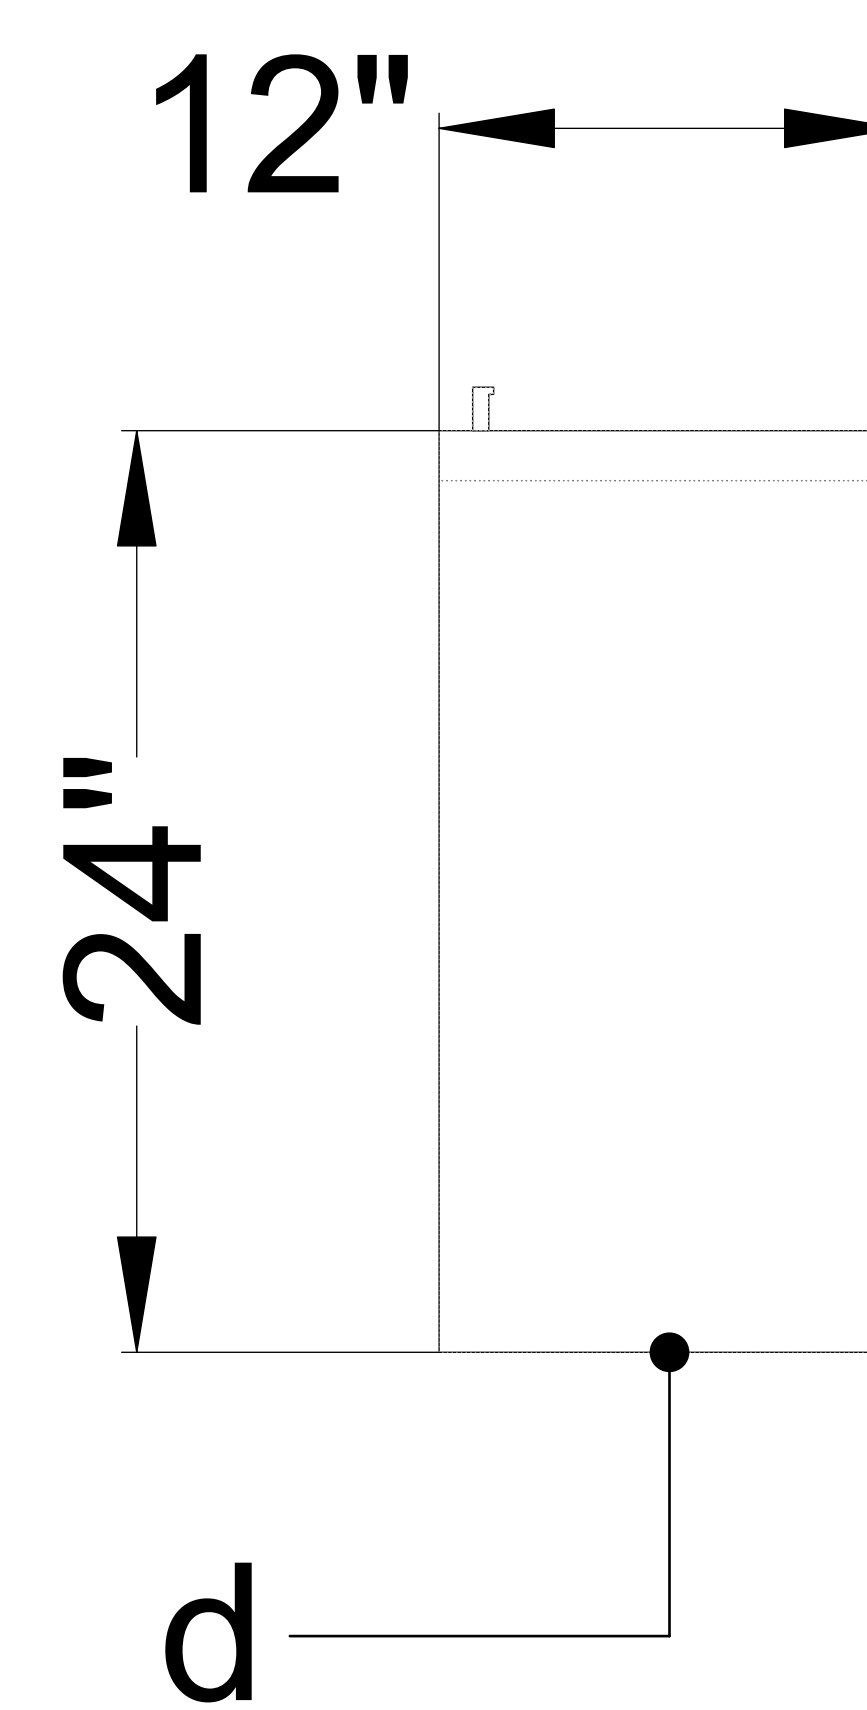


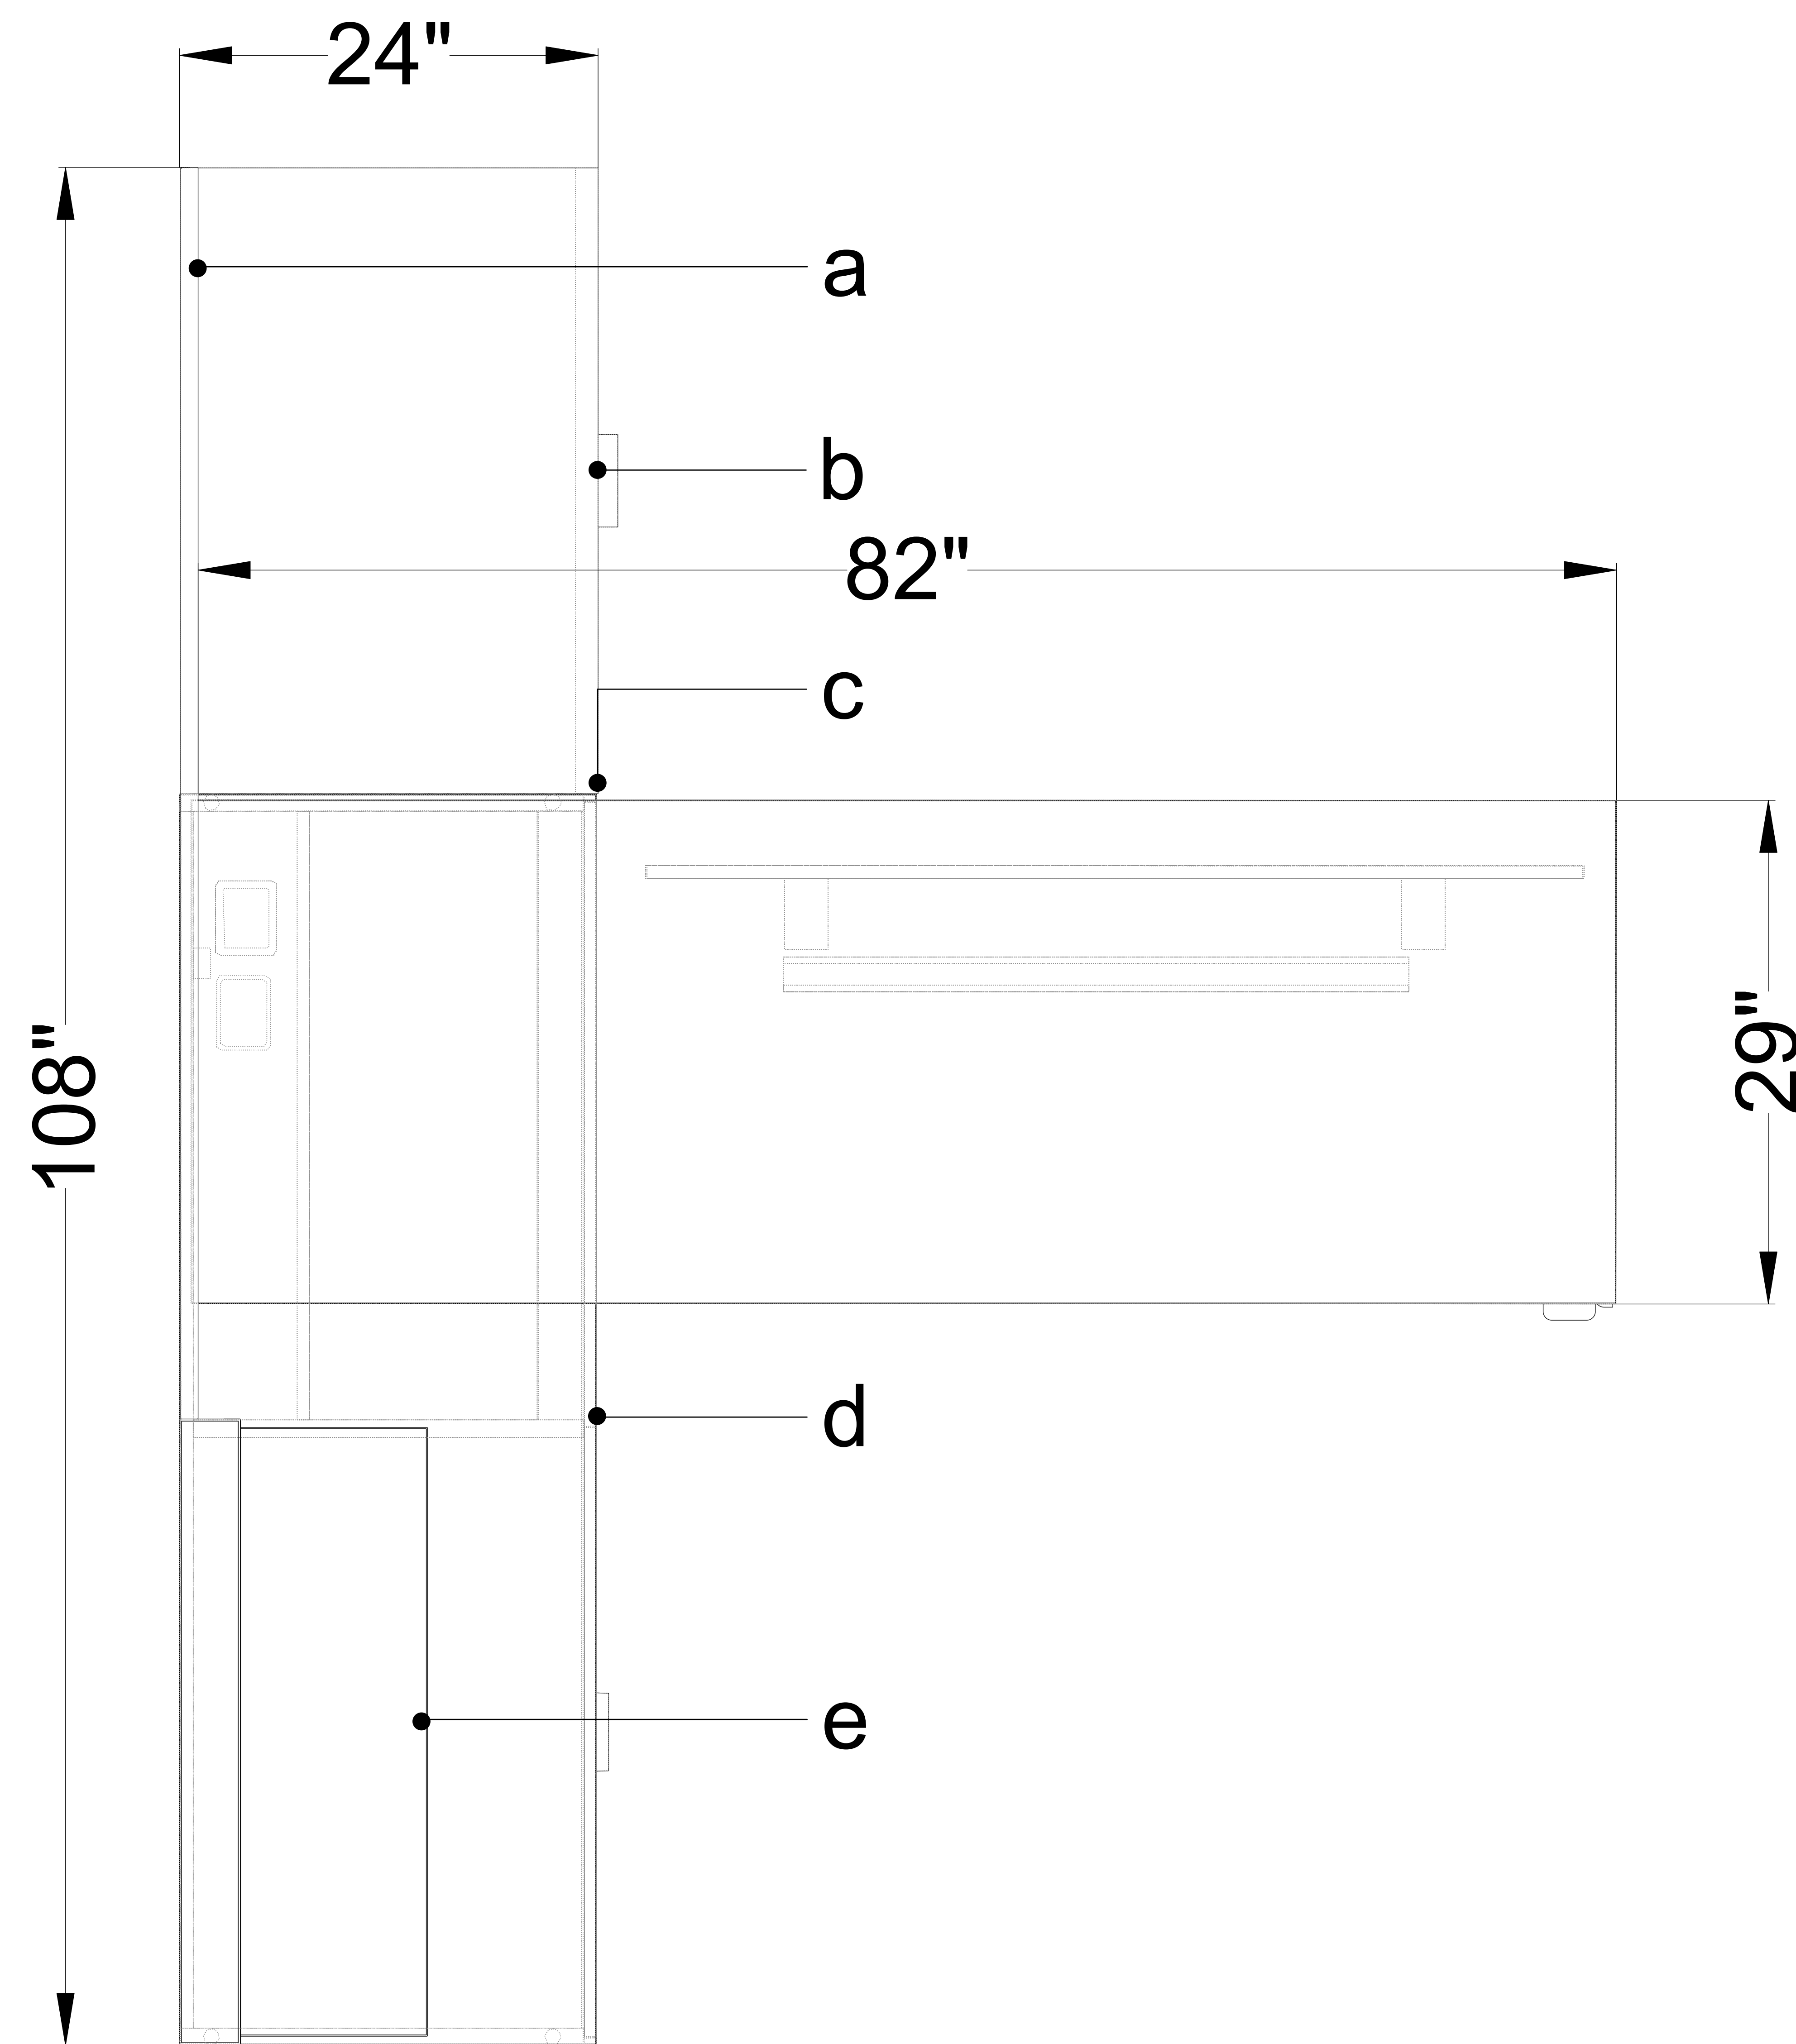

Components:

- a. 48"Hx72"W Fabric Tackboard
- b. 24"Dx36"Wx1.5H Box/File Storage
- c. Desk Mounted Power Module
- d. 24"Dx72"Wx1.5H Open Bookshelf & Box/Lateral
- e. 14.25"Dx36"Wx48"H Wall Mounted Panel Shelf


WS-3

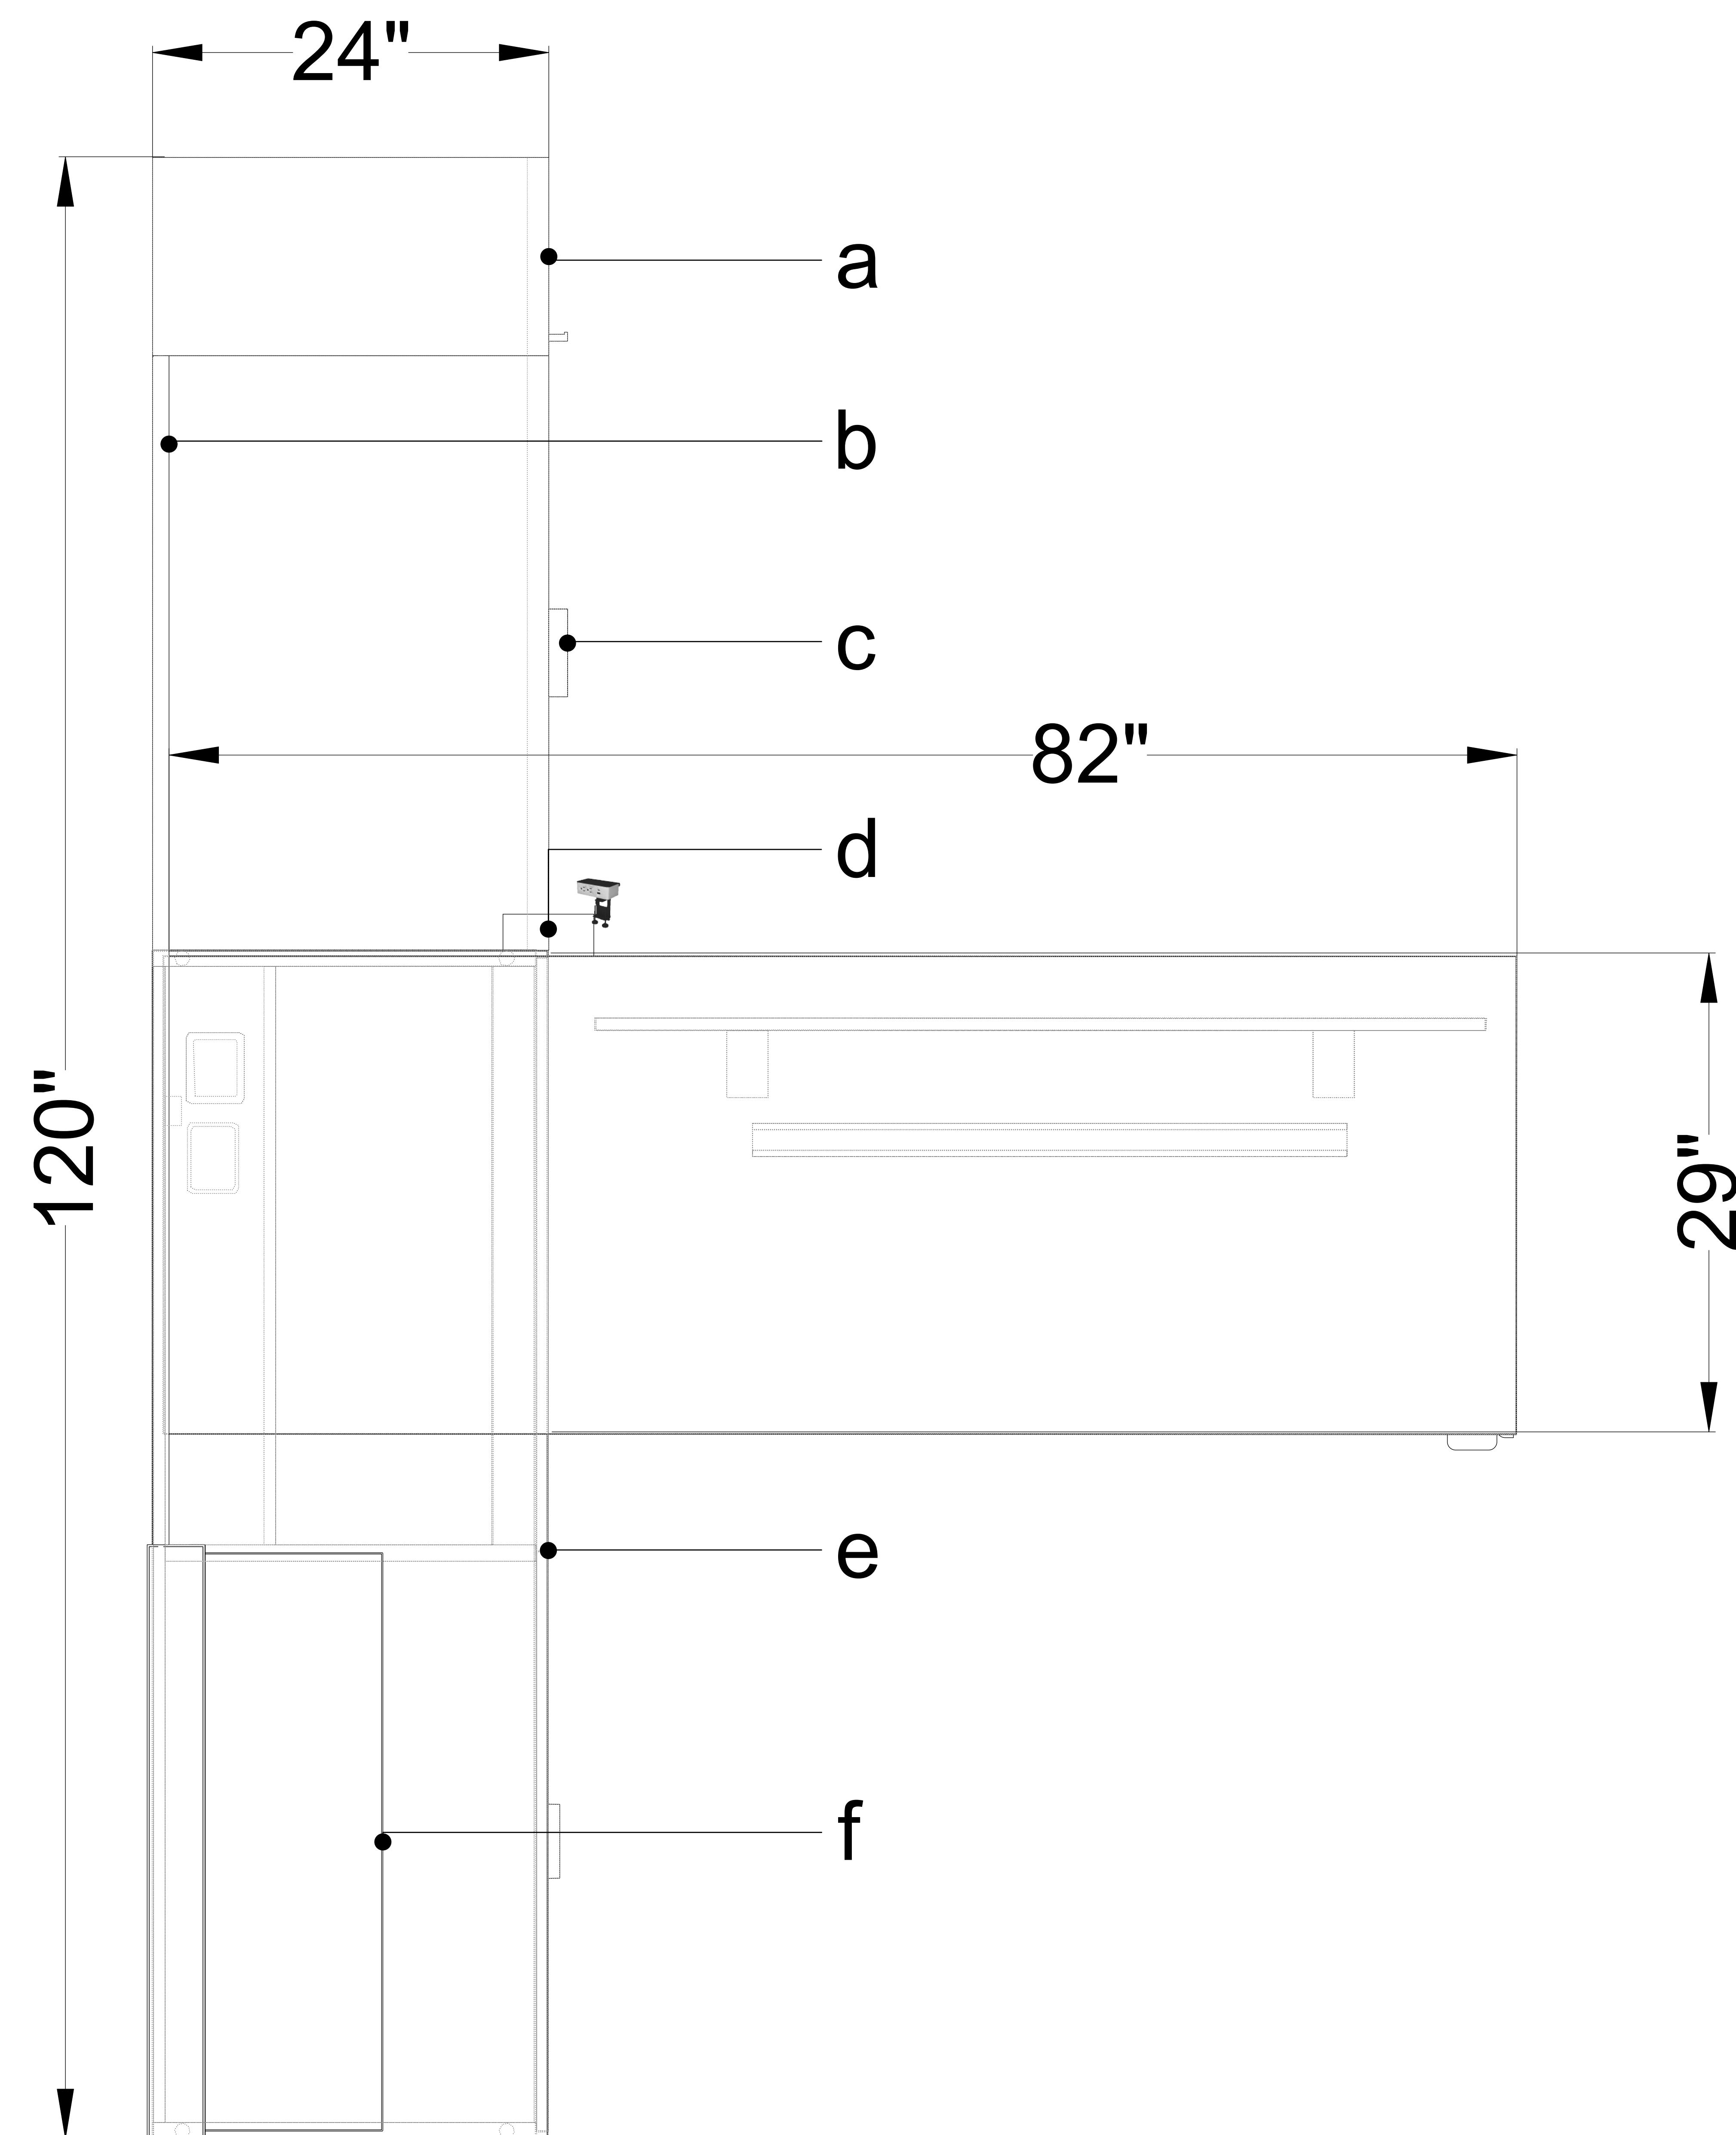

Components:

- a. 24"Dx12"Wx71.9"H Wardrobe
- b. 48"Hx72"W Fabric Tackboard
- c. 24"Dx36"Wx1.5H Box/File Storage
- d. Desk Mounted Power Module
- e. 24"Dx72"Wx1.5H Open Bookshelf & Box/Lateral
- f. 14.25"Dx36"Wx48"H Wall Mounted Panel Shelf


WS-4

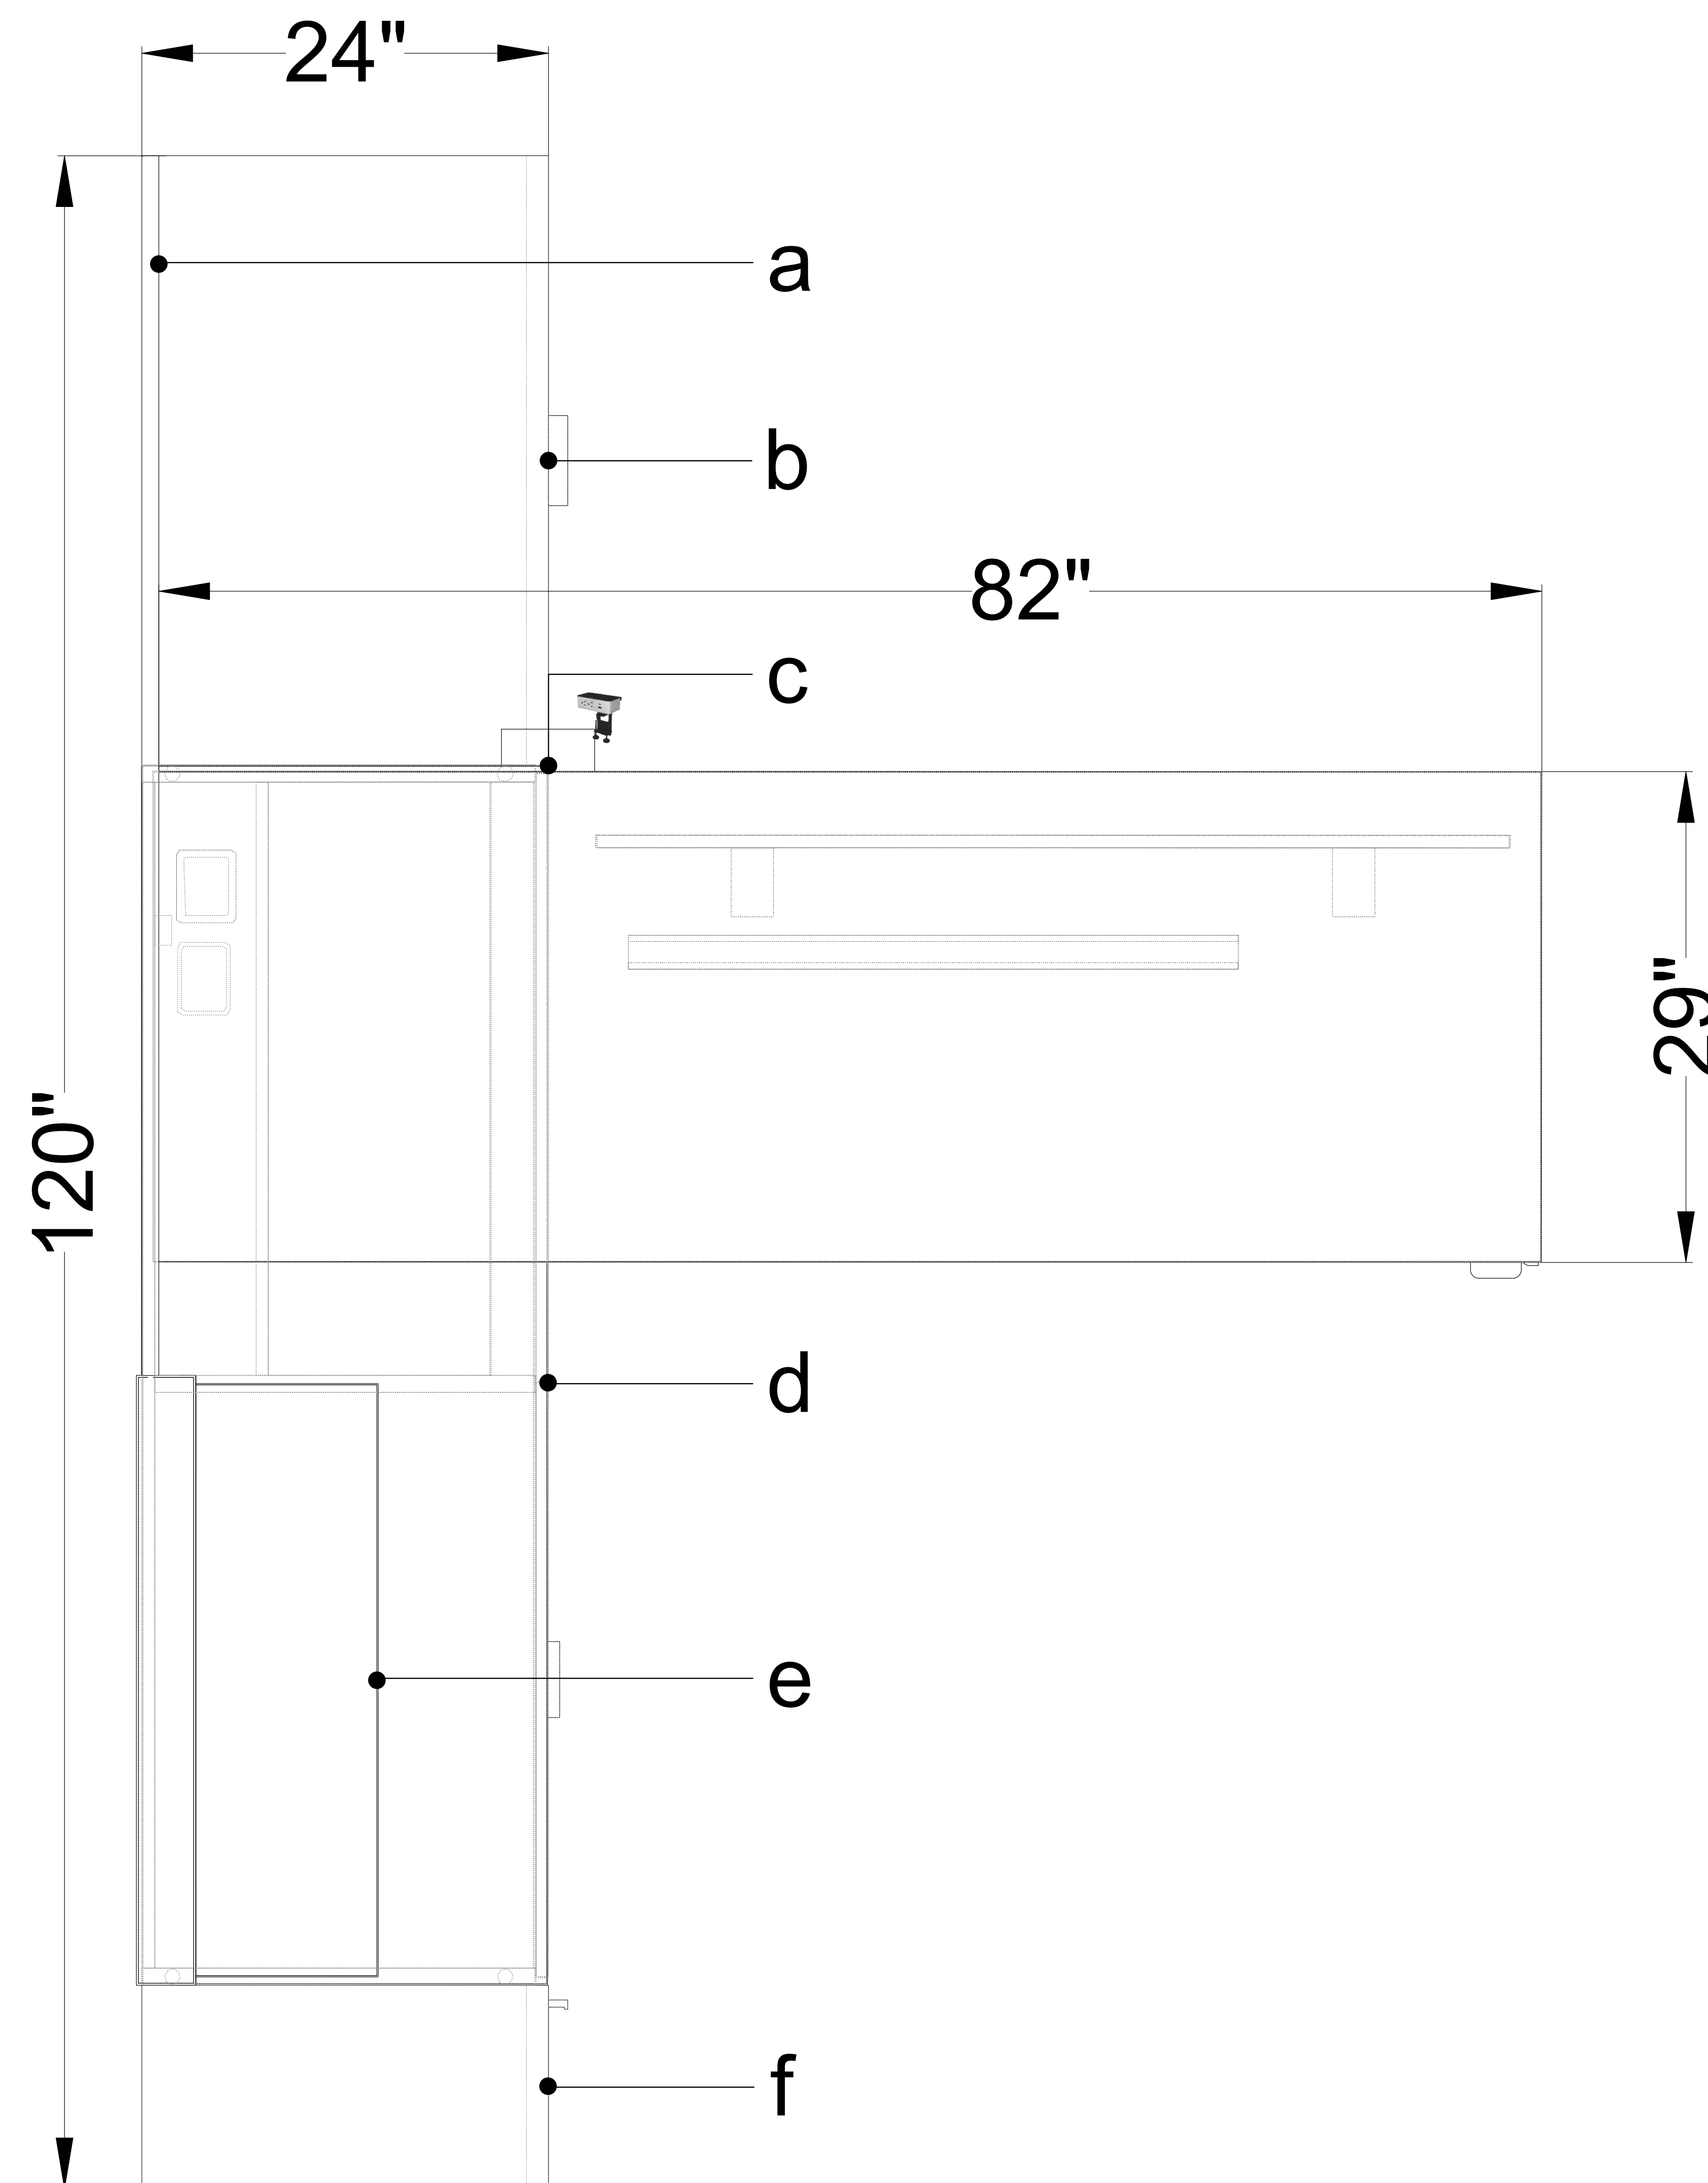

Components:

- a. 48"Hx72"W Fabric Tackboard
- b. 24"Dx36"Wx1.5H Box/File Storage
- c. Desk Mounted Power Module
- d. 24"Dx72"Wx1.5H Open Bookshelf & Box/Lateral
- e. 14.25"Dx36"Wx48"H Wall Mounted Panel Shelf
- f. 24"Dx12"Wx71.9"H Wardrobe


WS-5

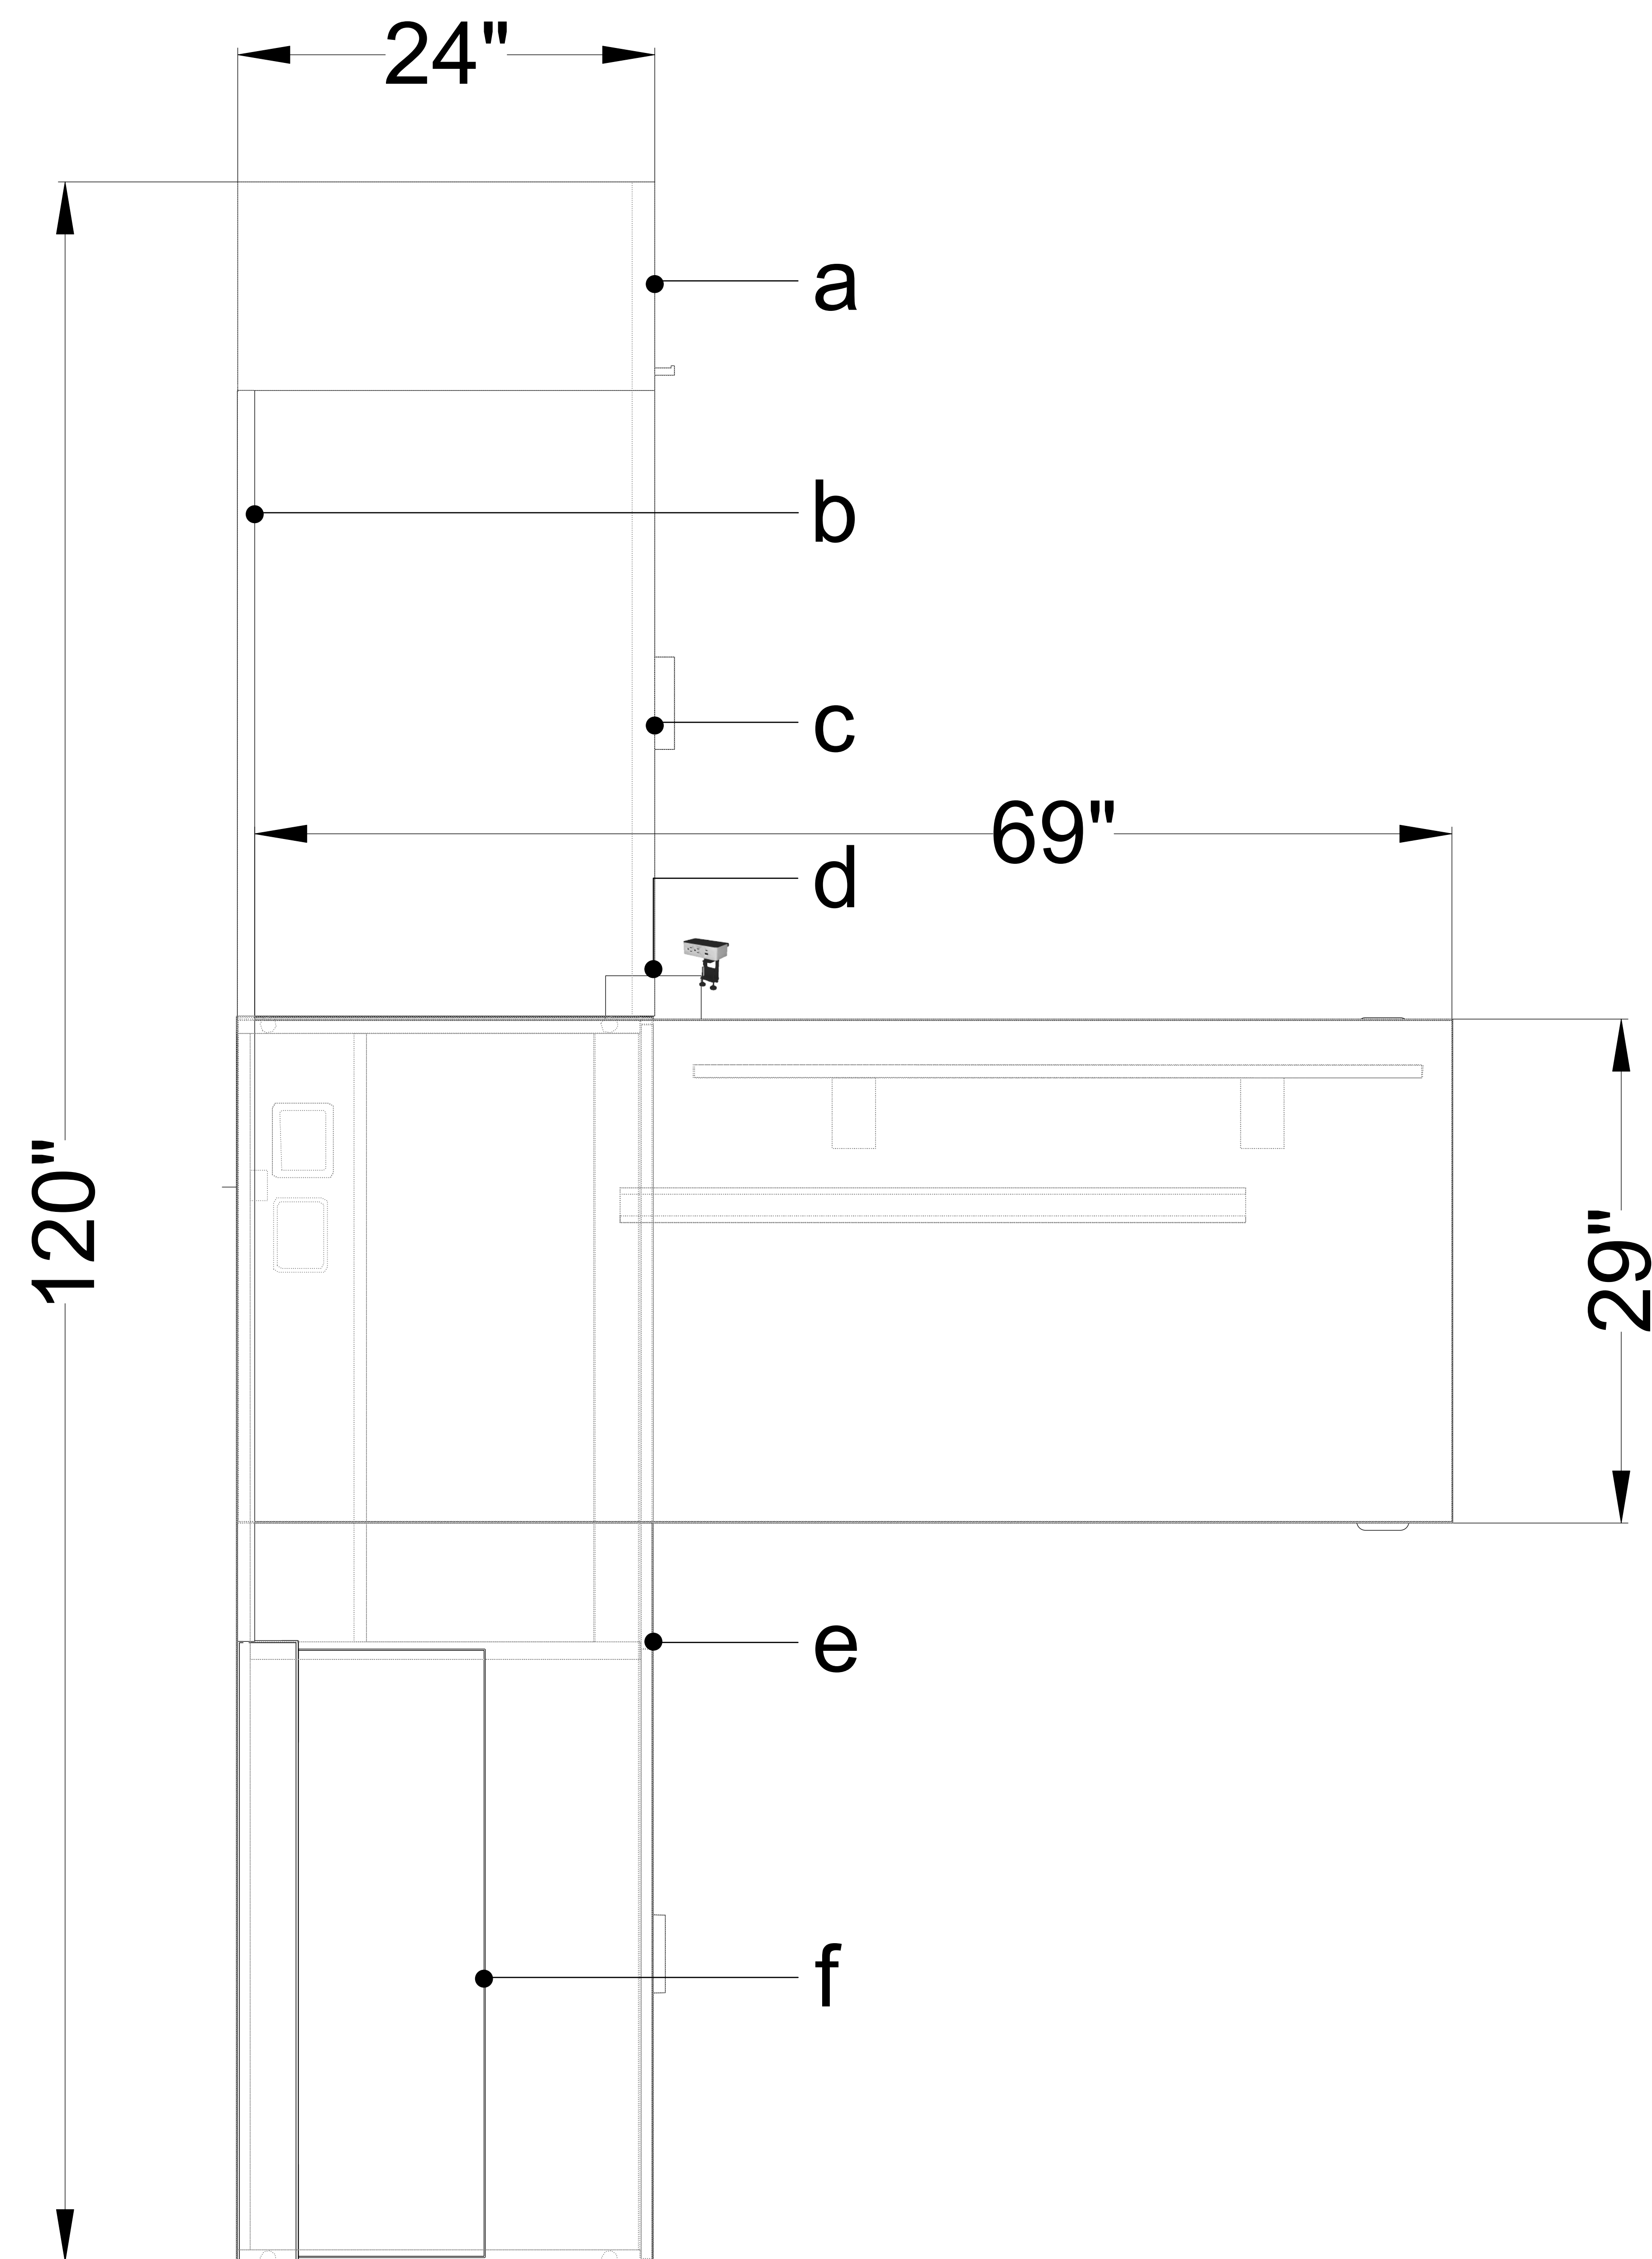

Components:

- a. 24"Dx12"Wx71.9"H Wardrobe
- b. 48"Hx72"W Fabric Tackboard
- c. 24"Dx36"Wx1.5H Box/File Storage
- d. Desk Mounted Power Module
- e. 24"Dx72"Wx1.5H Open Bookshelf & Box/Lateral
- f. 14.25"Dx36"Wx48"H Wall Mounted Panel Shelf

WS-6

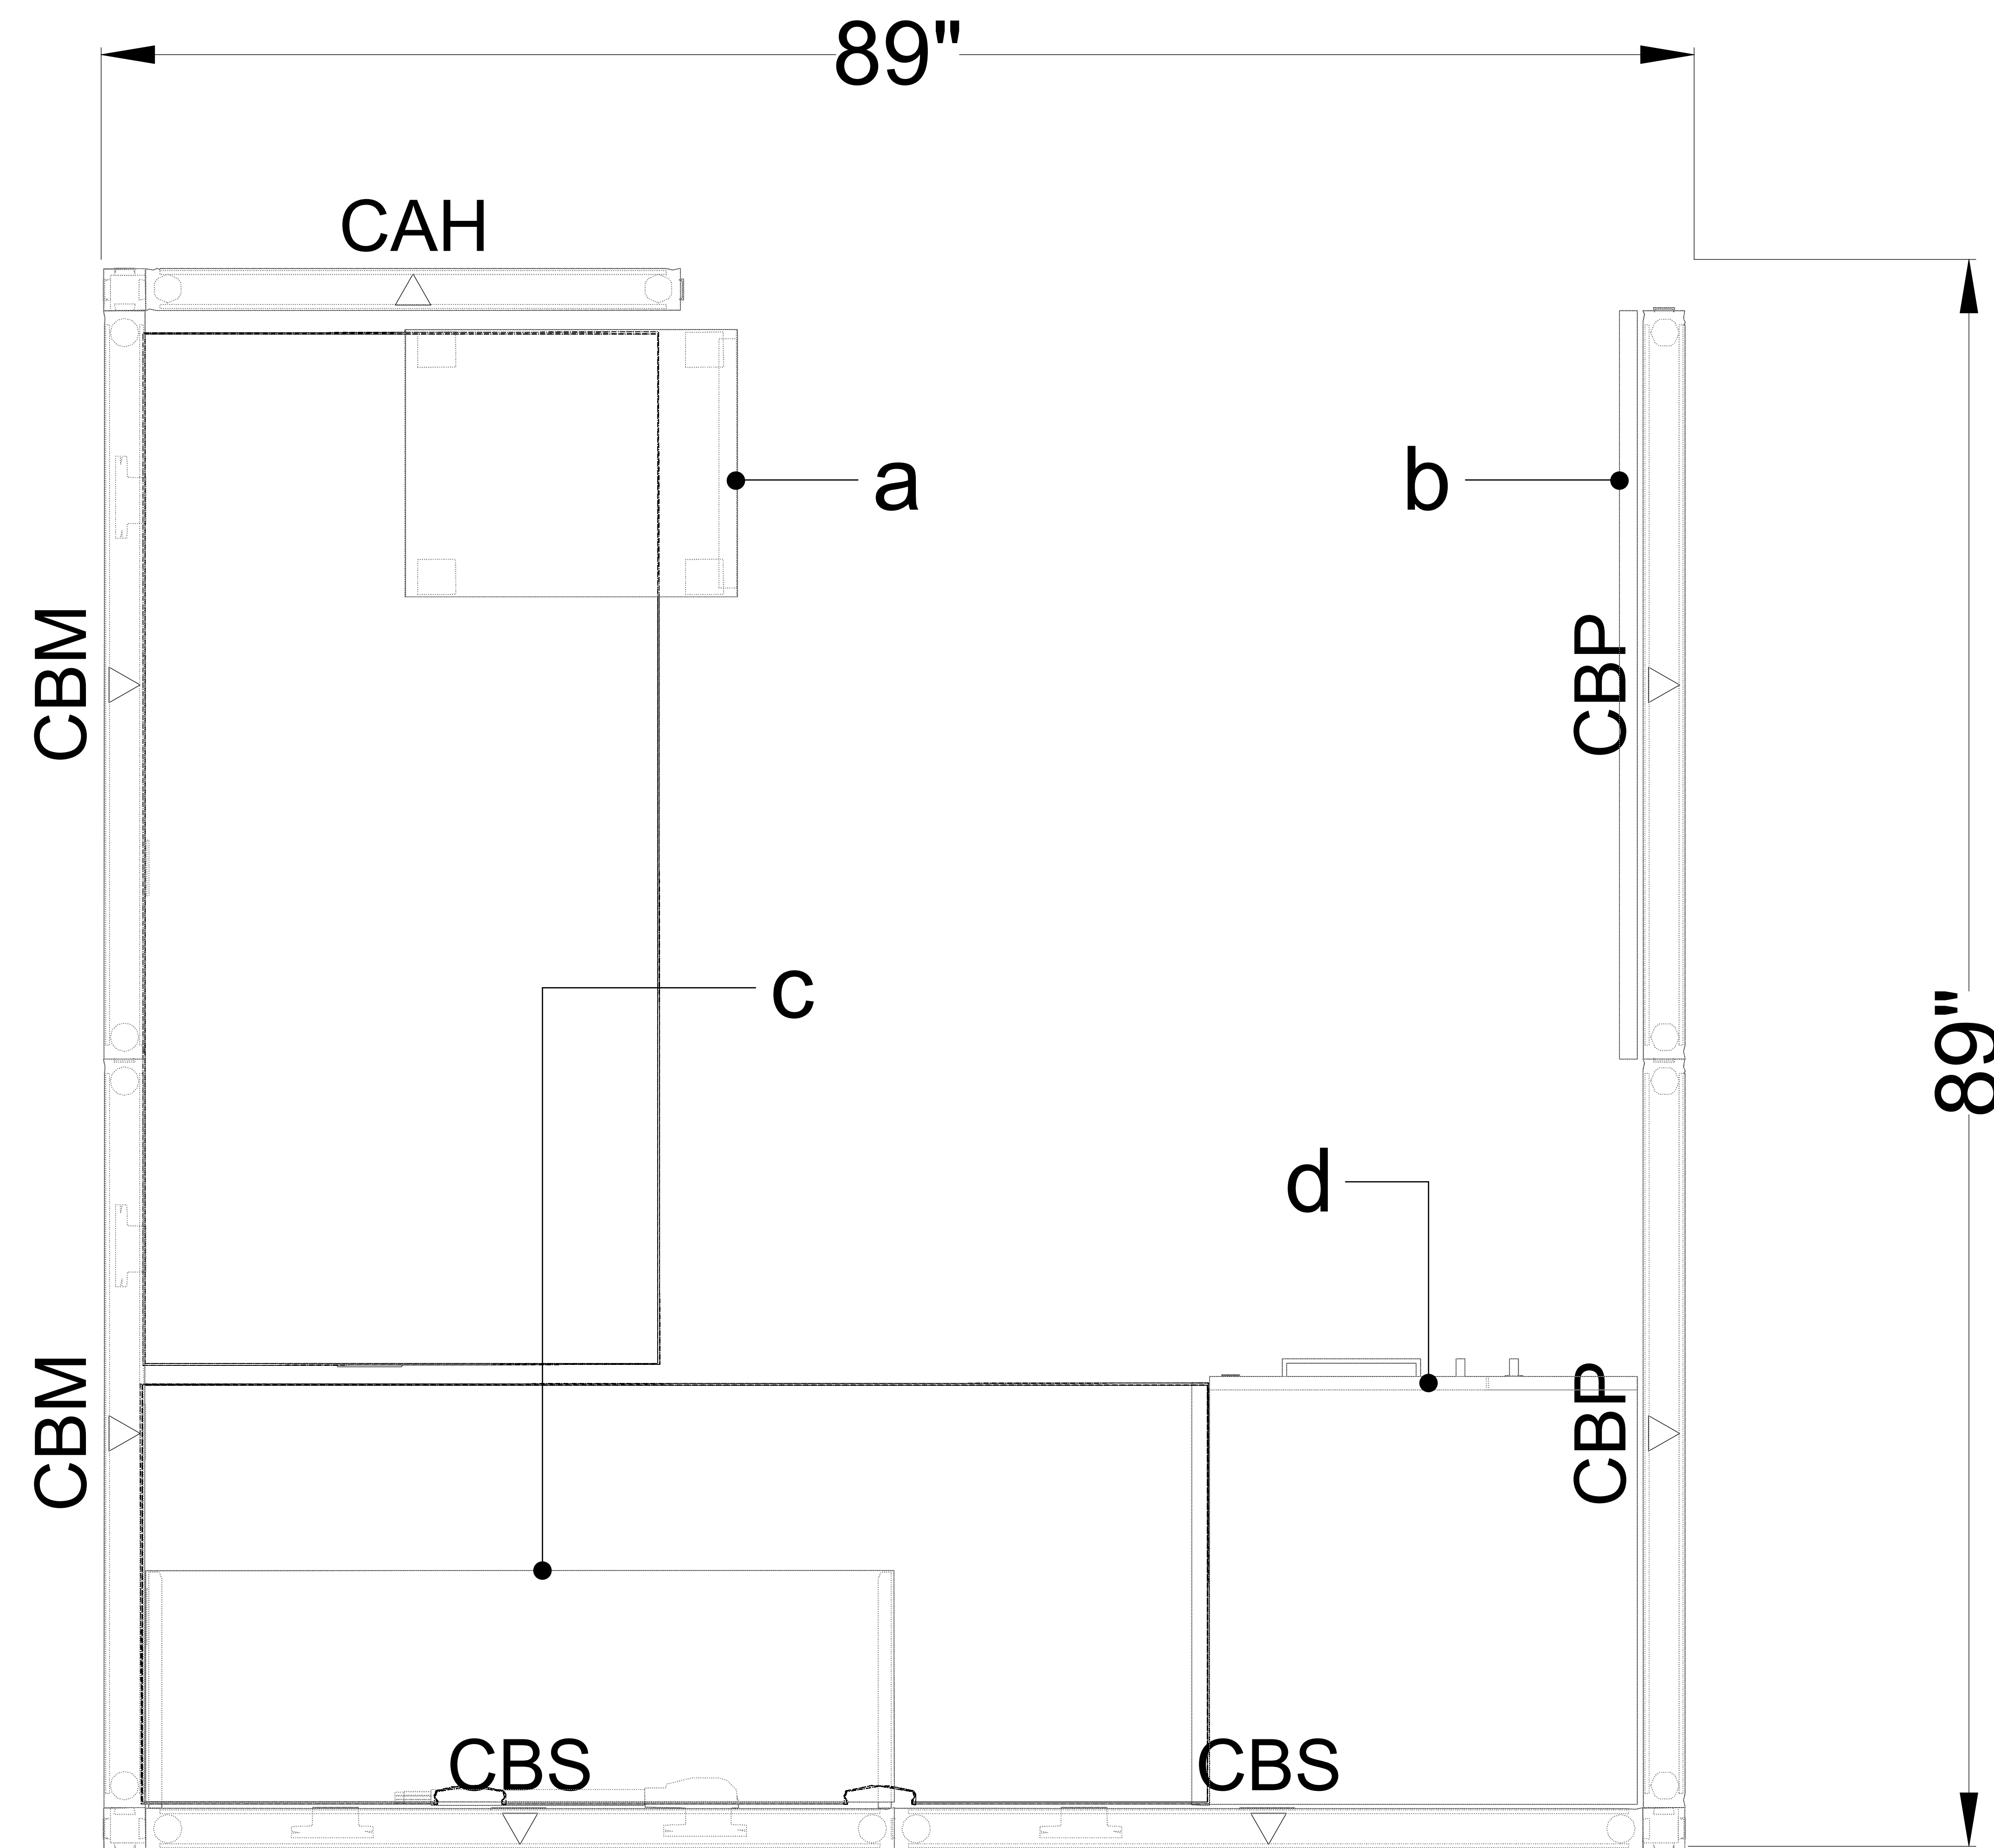


WS-7

Monolithic Panels:
54"H Panels with Fabric Tiles

Components:

- a. Mobile Box/File Pedestal with Cushion
- b. 21"Hx42"W Panel Mounted Markerboard
- c. 42"W Low Profile Panel Mounted Shelf
- d. 24"Dx24"Wx54"H Personal Storage Tower
- Closed Storage
- Wardrobe
- File/File

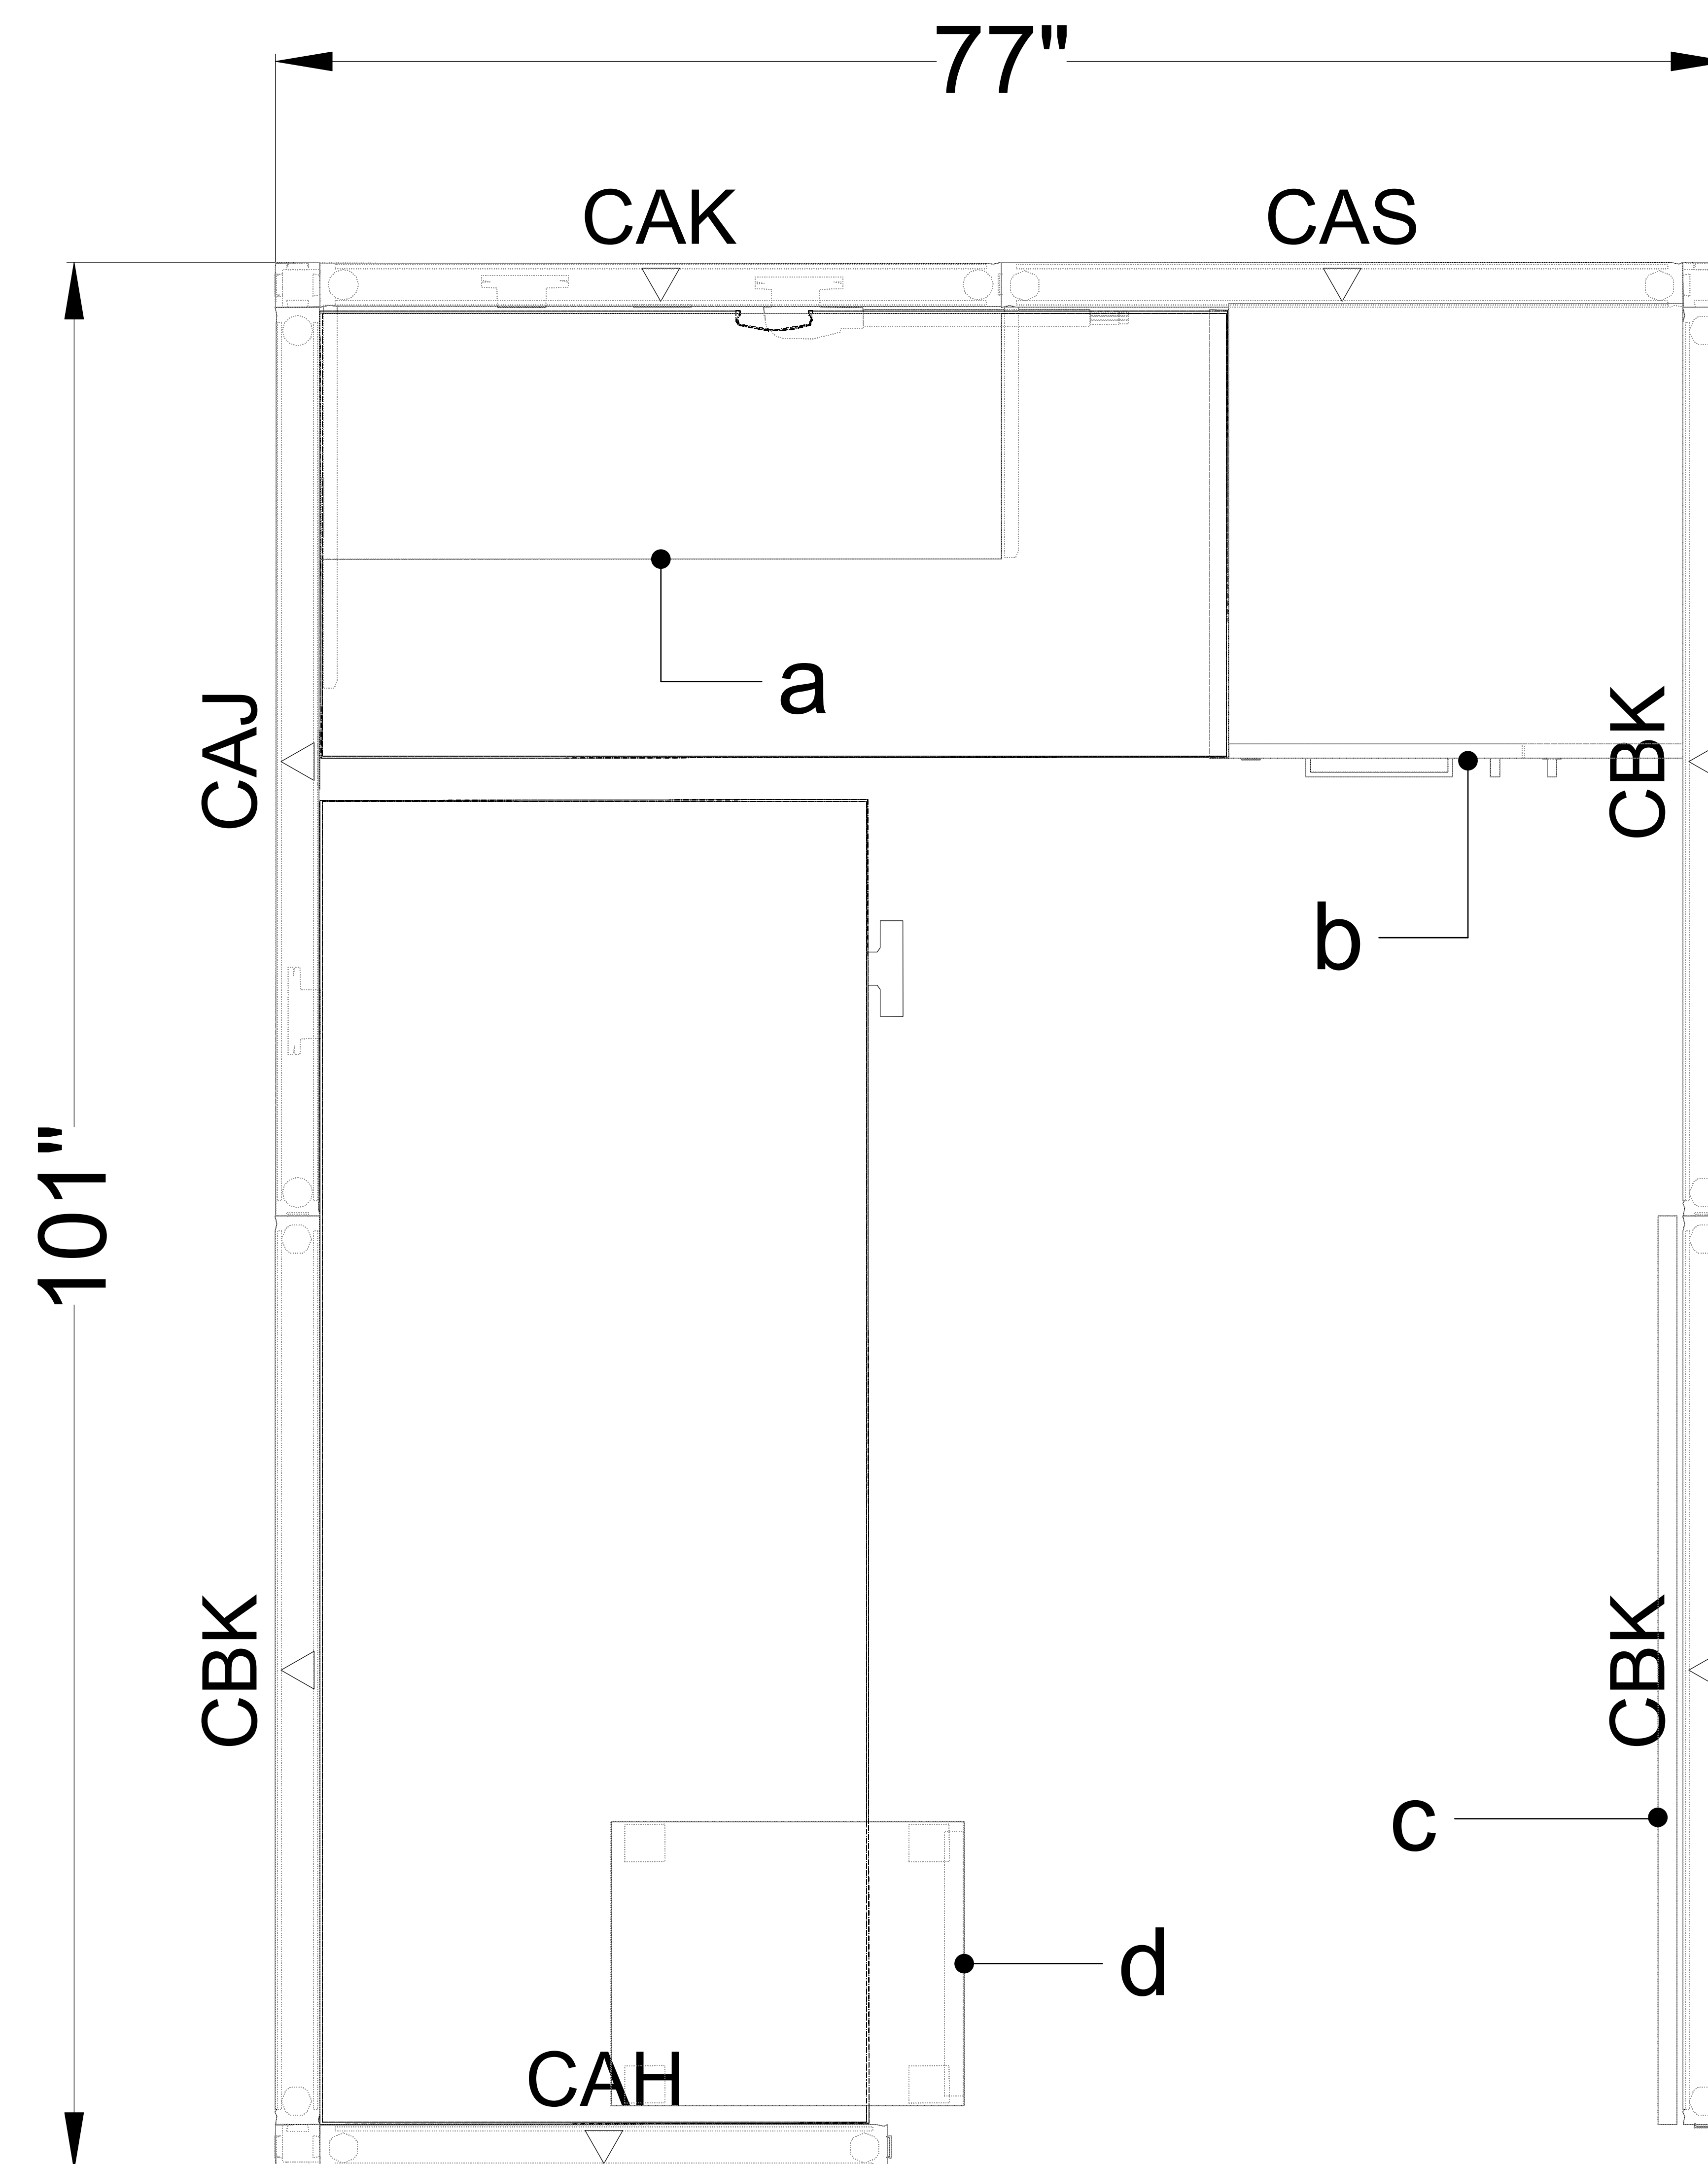


WS-8

Monolithic Panels:


54"H Panels with Fabric Tiles

Components:

- a. 36"W Low Profile Panel Mounted Shelf
- b. 24"Dx24"Wx54"H Personal Storage Tower
- Closed Storage
- Wardrobe
- File/File
- c. 21"Hx48"W Panel Mounted Markerboard
- d. Mobile Box/File Pedestal with Cushion

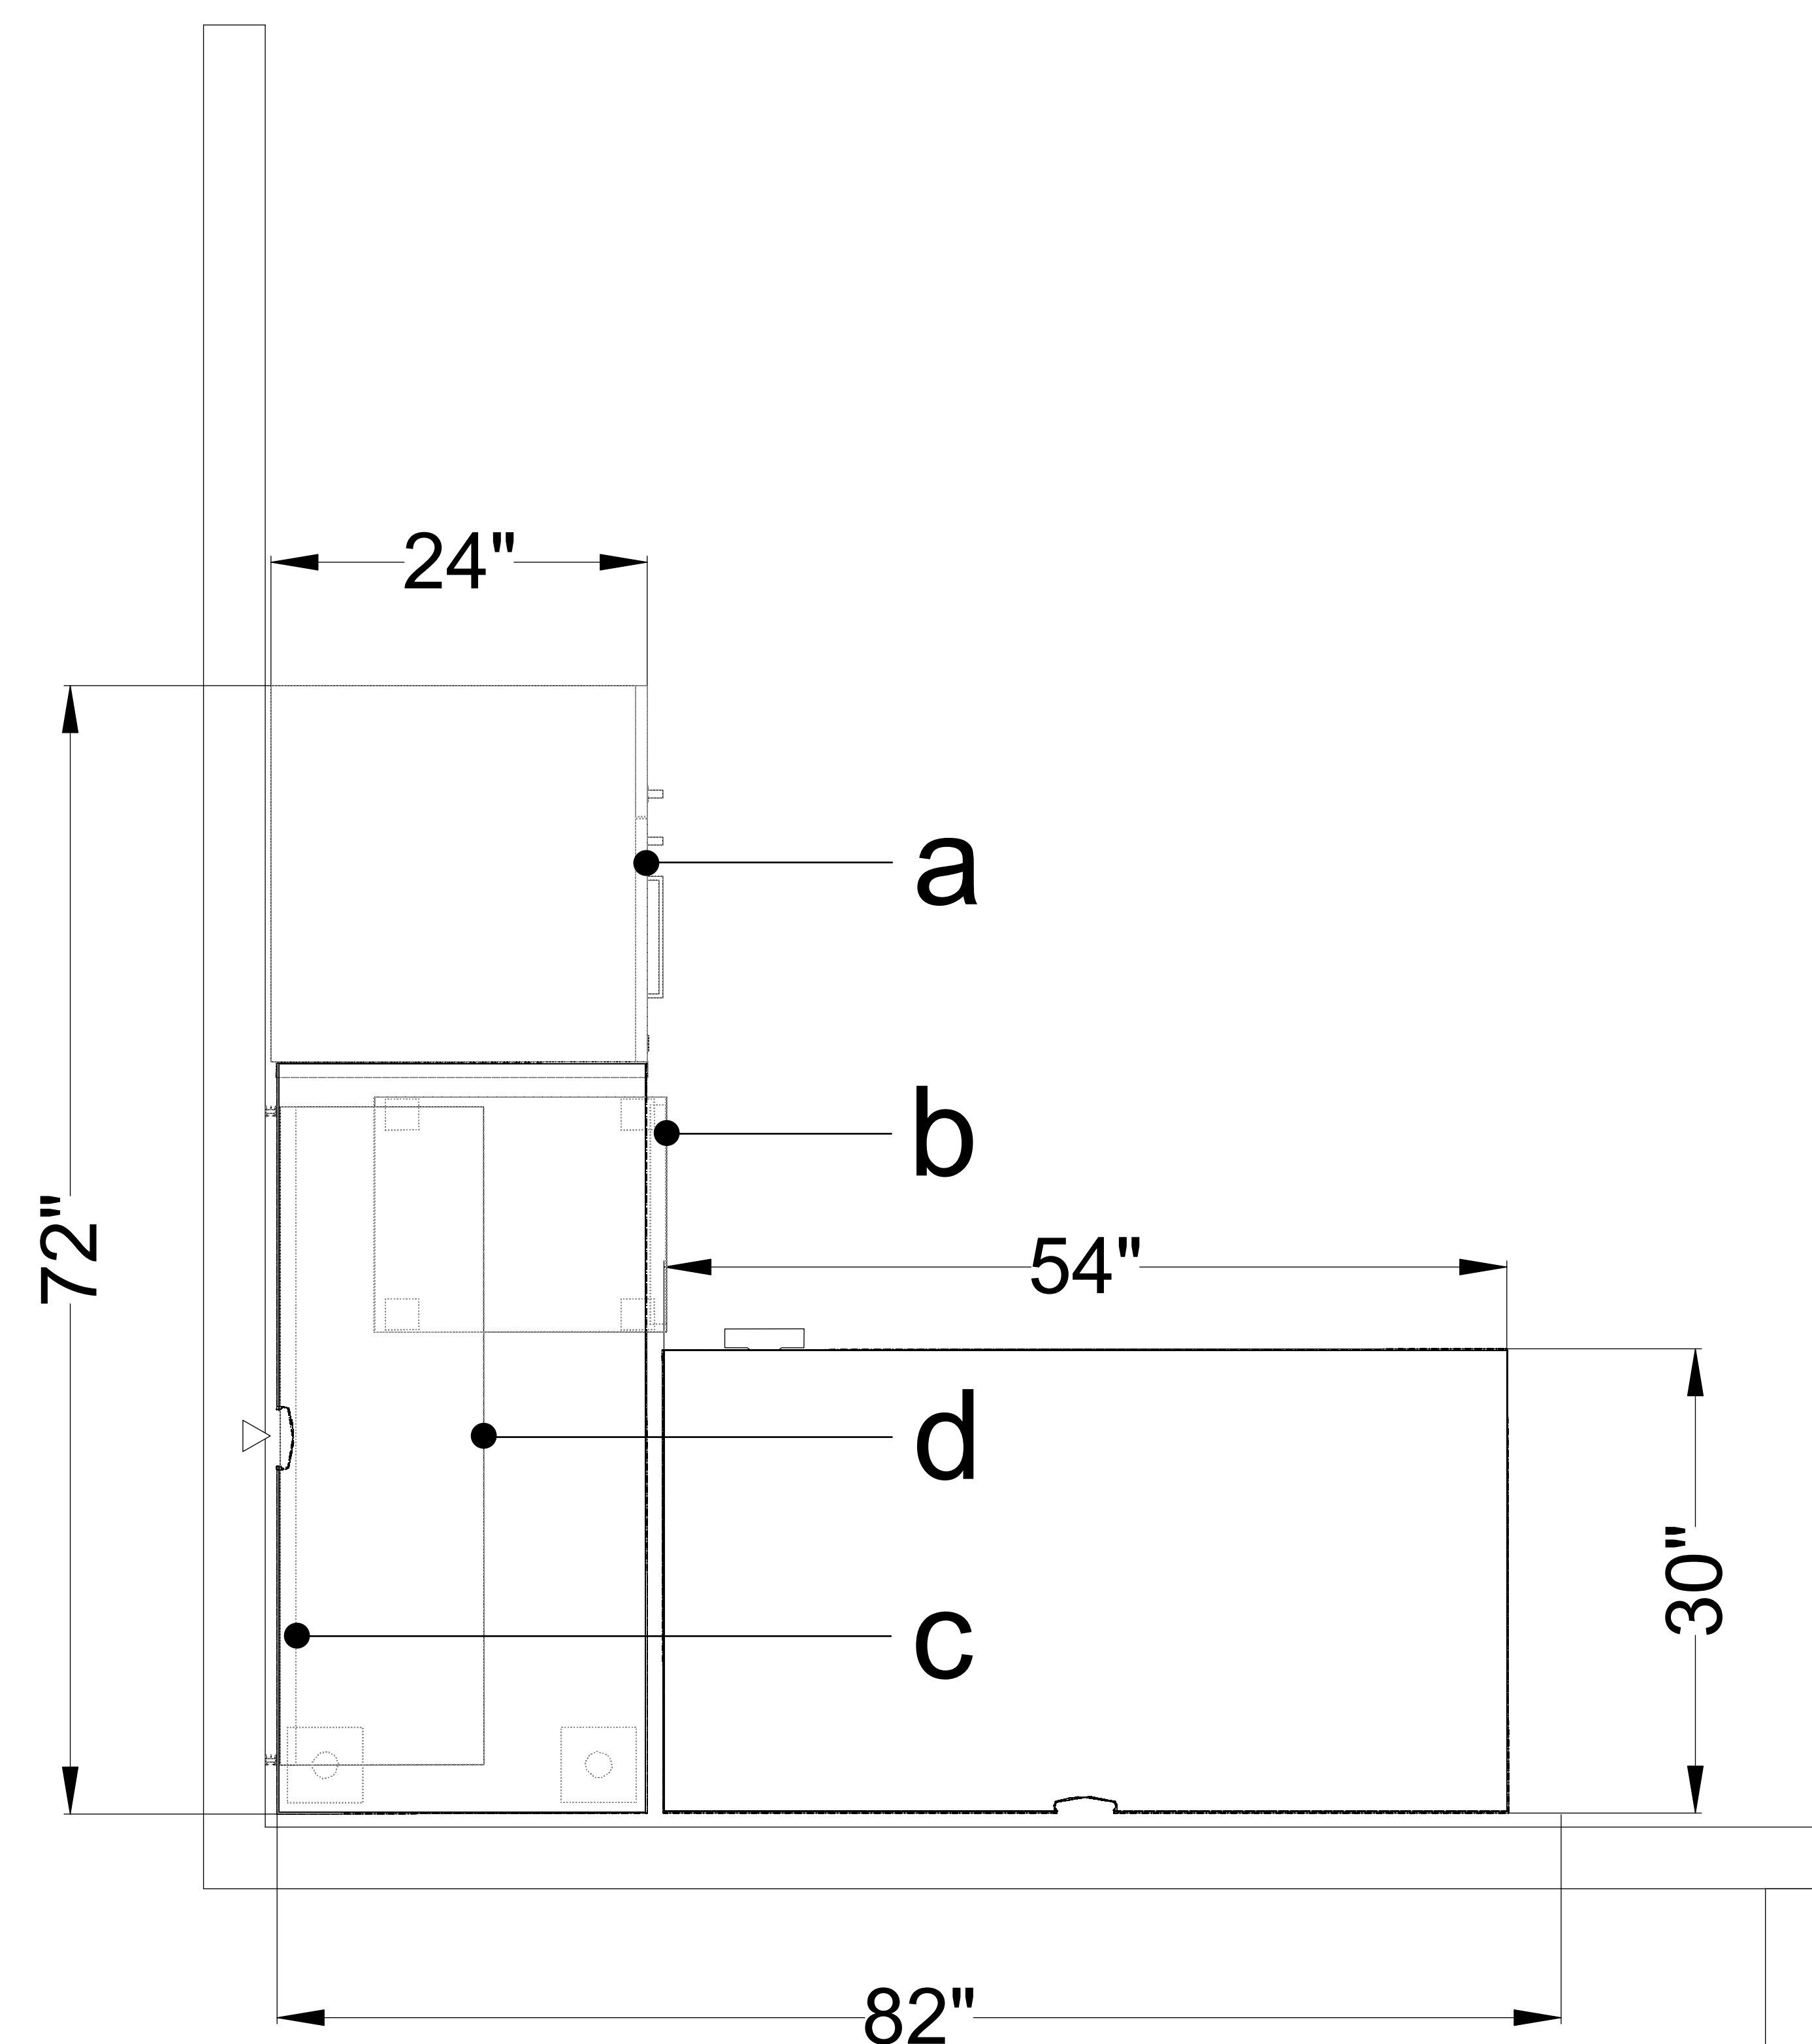


WS-9

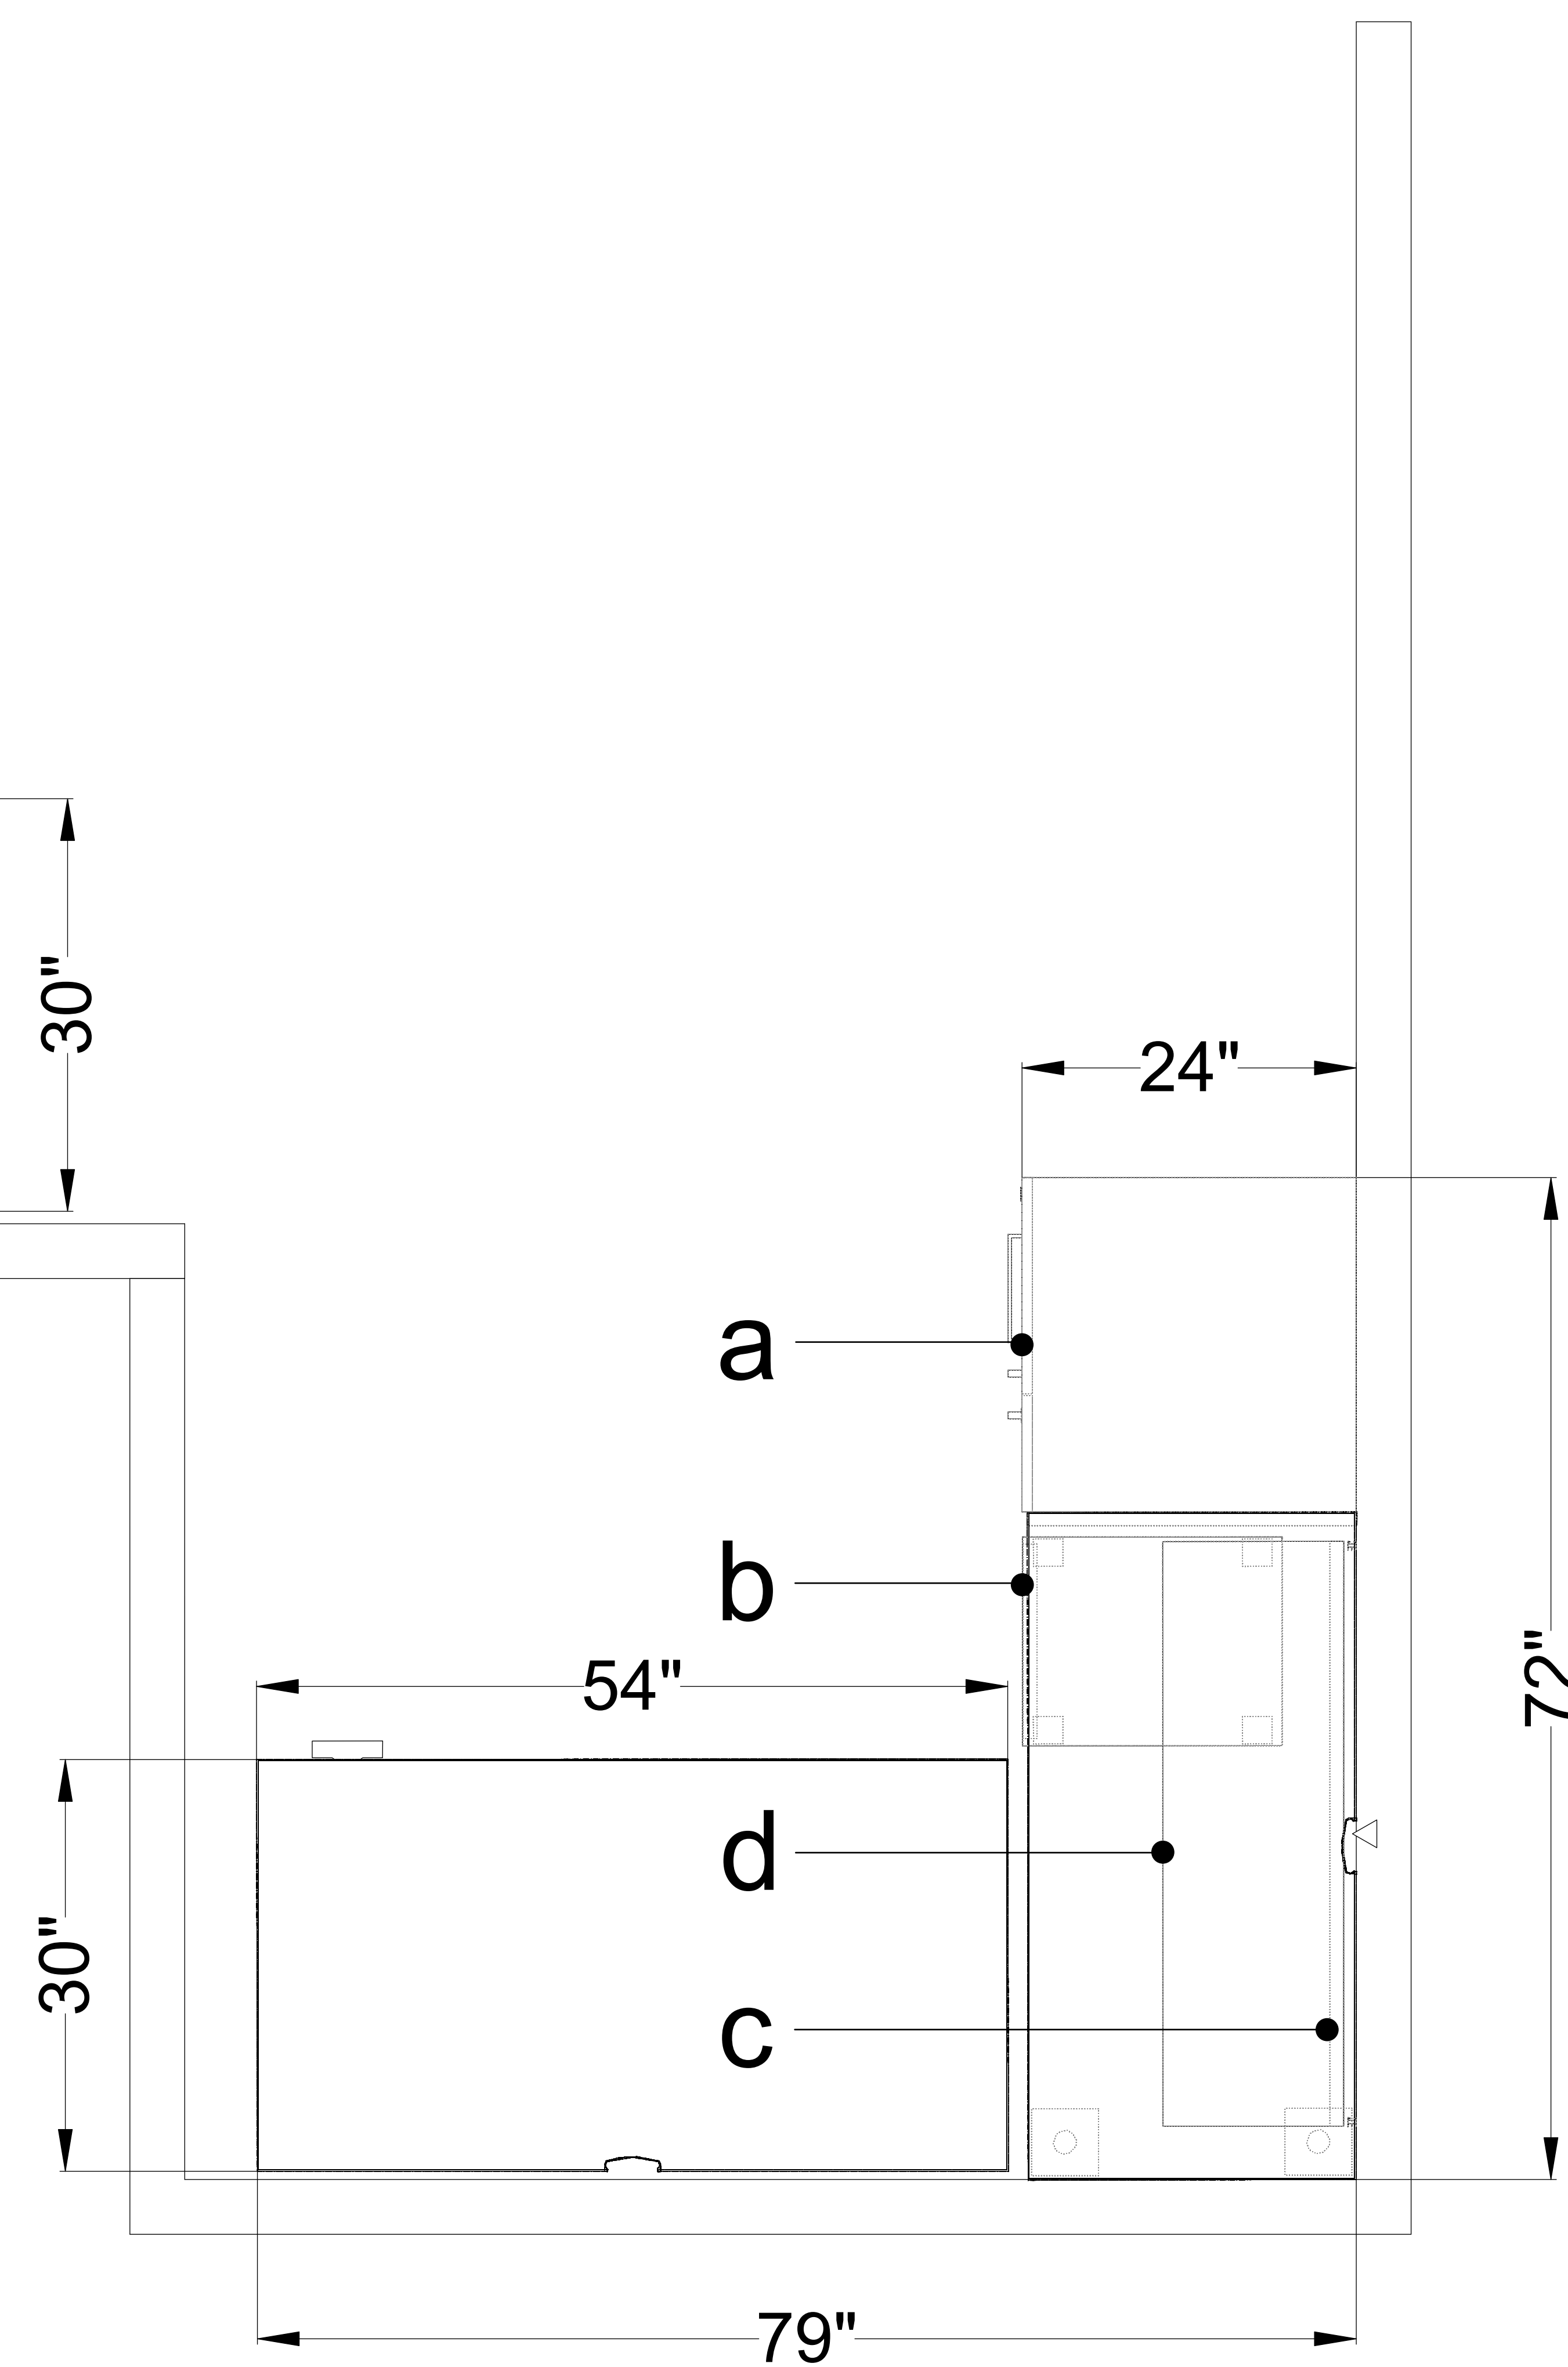

Components:


- a. 24"Dx24"Wx54"H Personal Storage Tower
- Closed Storage
- Wardrobe
- File/File
- b. Mobile Box/File Pedestal with Cushion
- c. 42"W Low Profile Wall Track Mounted Shelf
- d. 21"Hx48"W Wall Track Mounted Markerboard

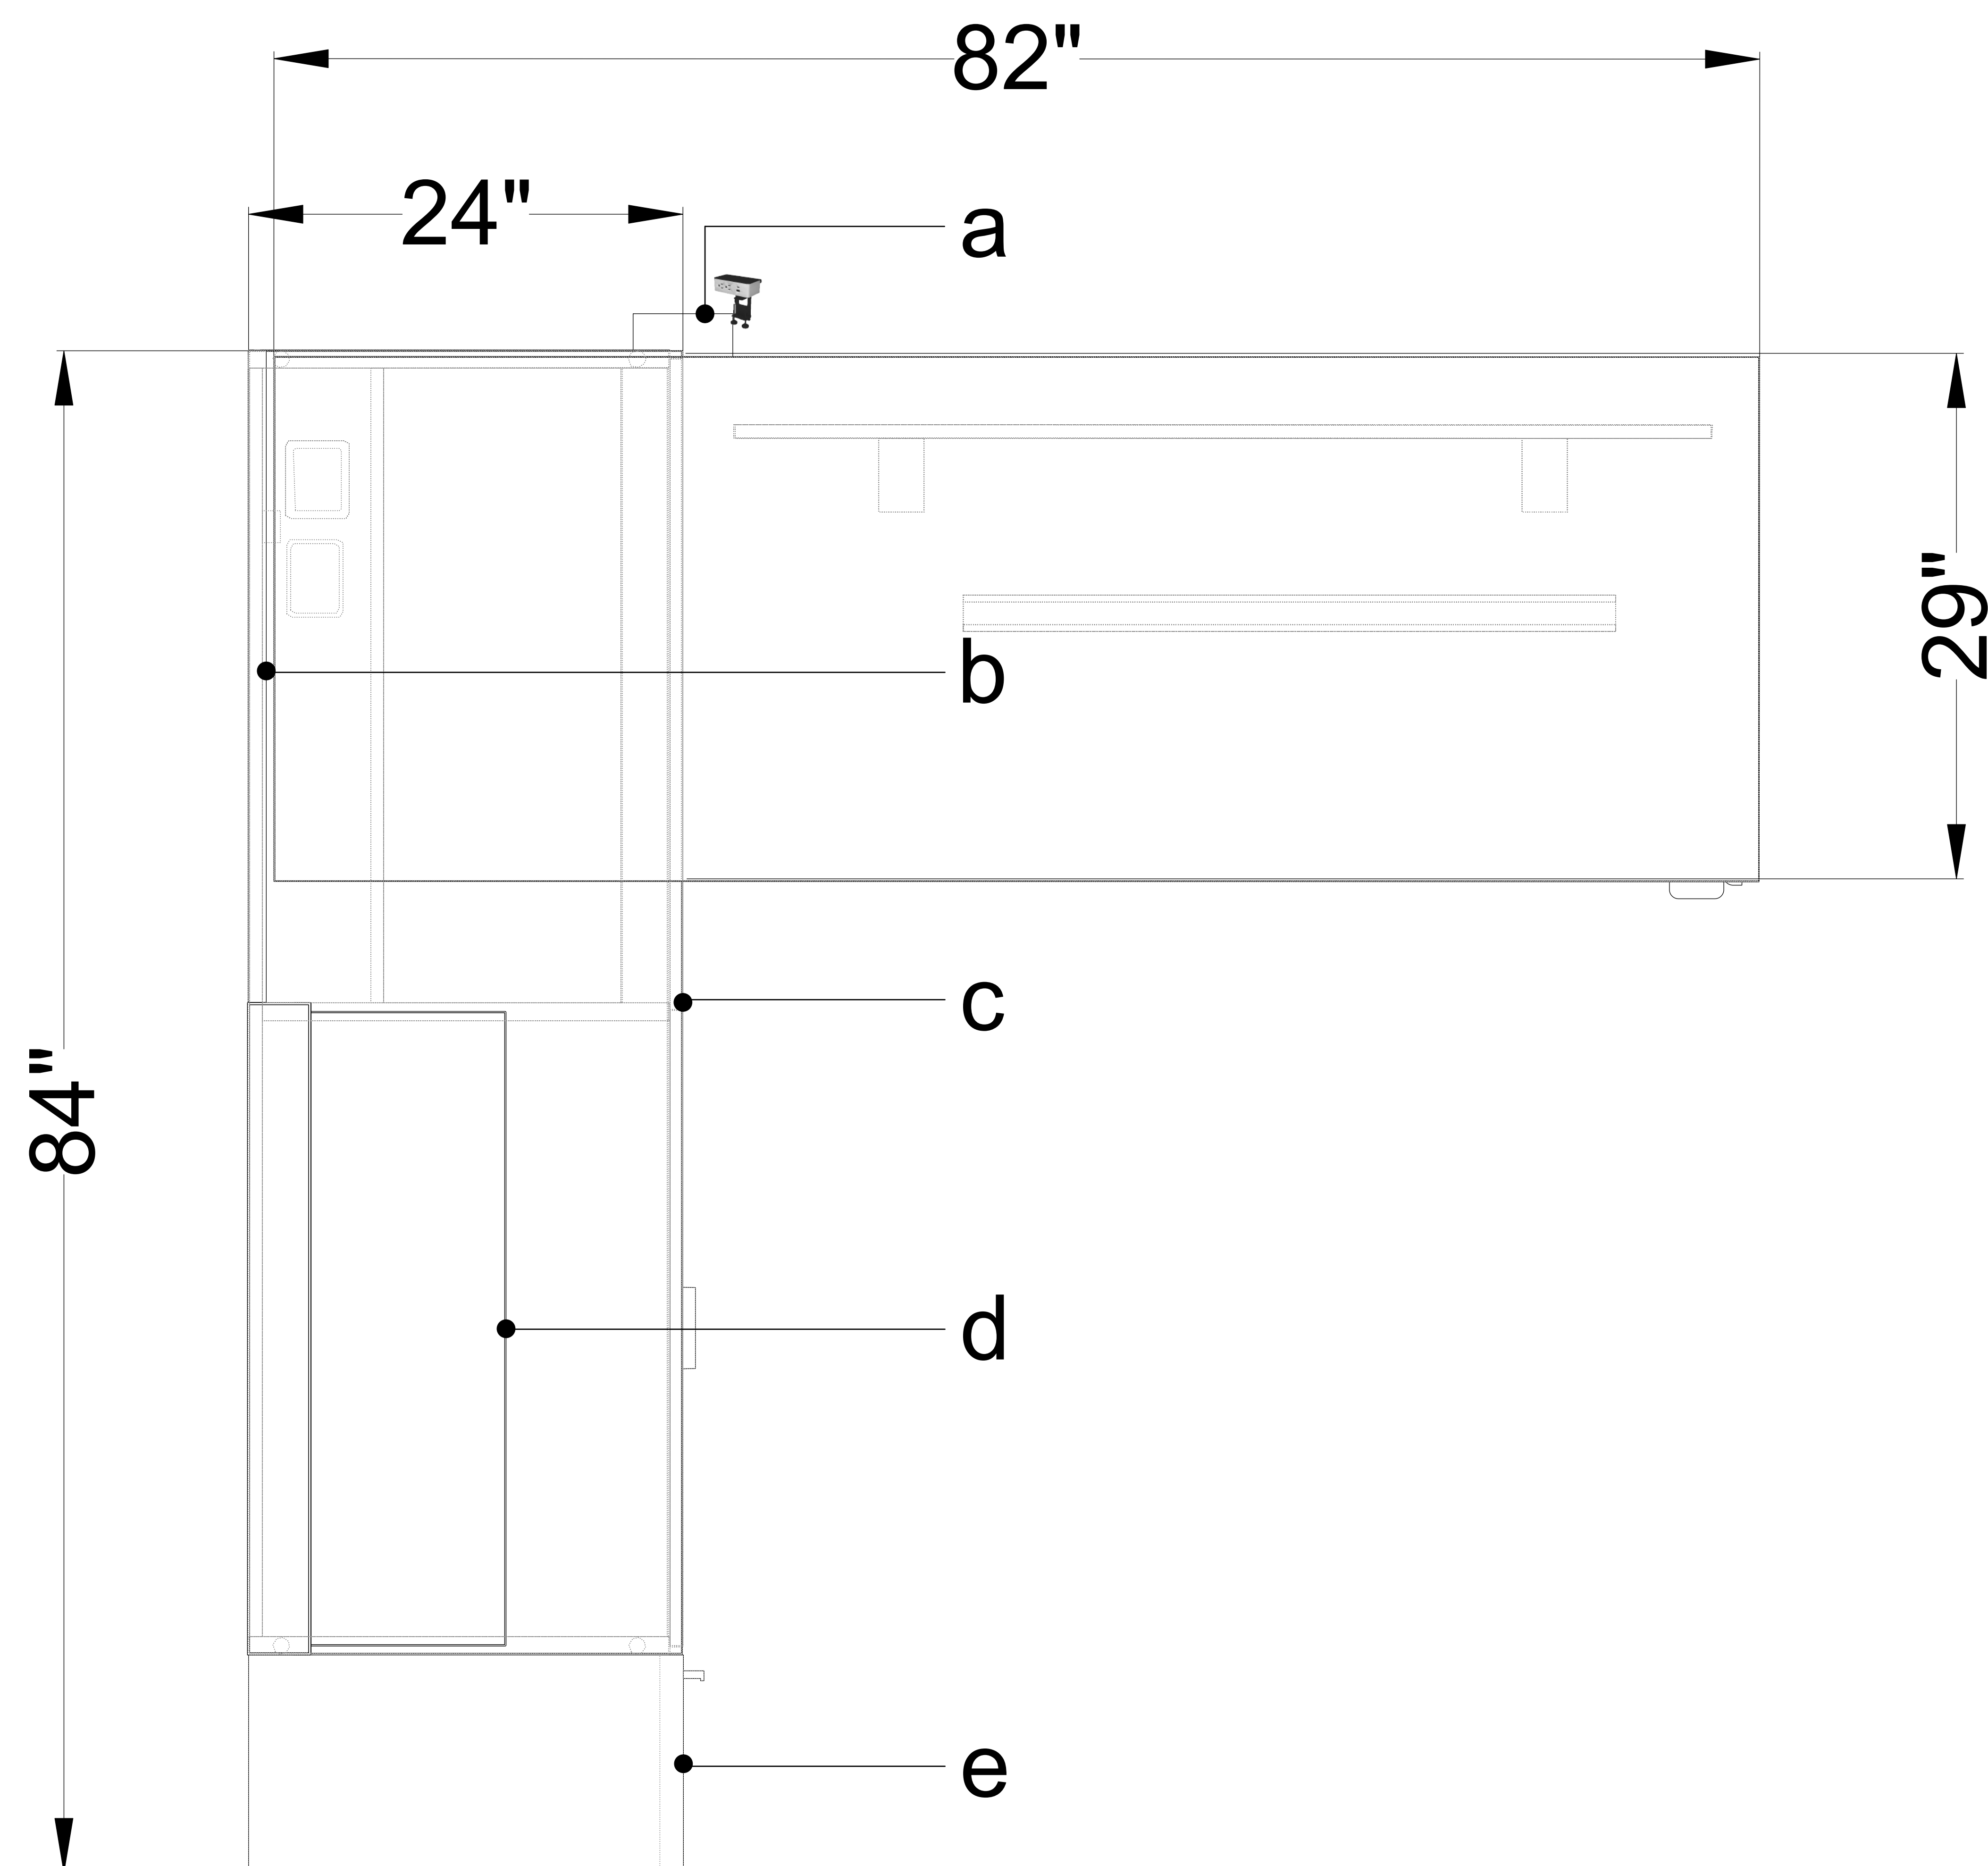

Components:

- a. Desk Mounted Power Module
- b. 48"Hx36"W Fabric Tackboard
- c. 24"Dx72"Wx1.5H Open Bookshelf & Box/Lateral
- d. 14.25"Dx36"Wx48"H Wall Mounted Panel Shelf
- e. 24"Dx12"Wx71.9"H Wardrobe

WS-10

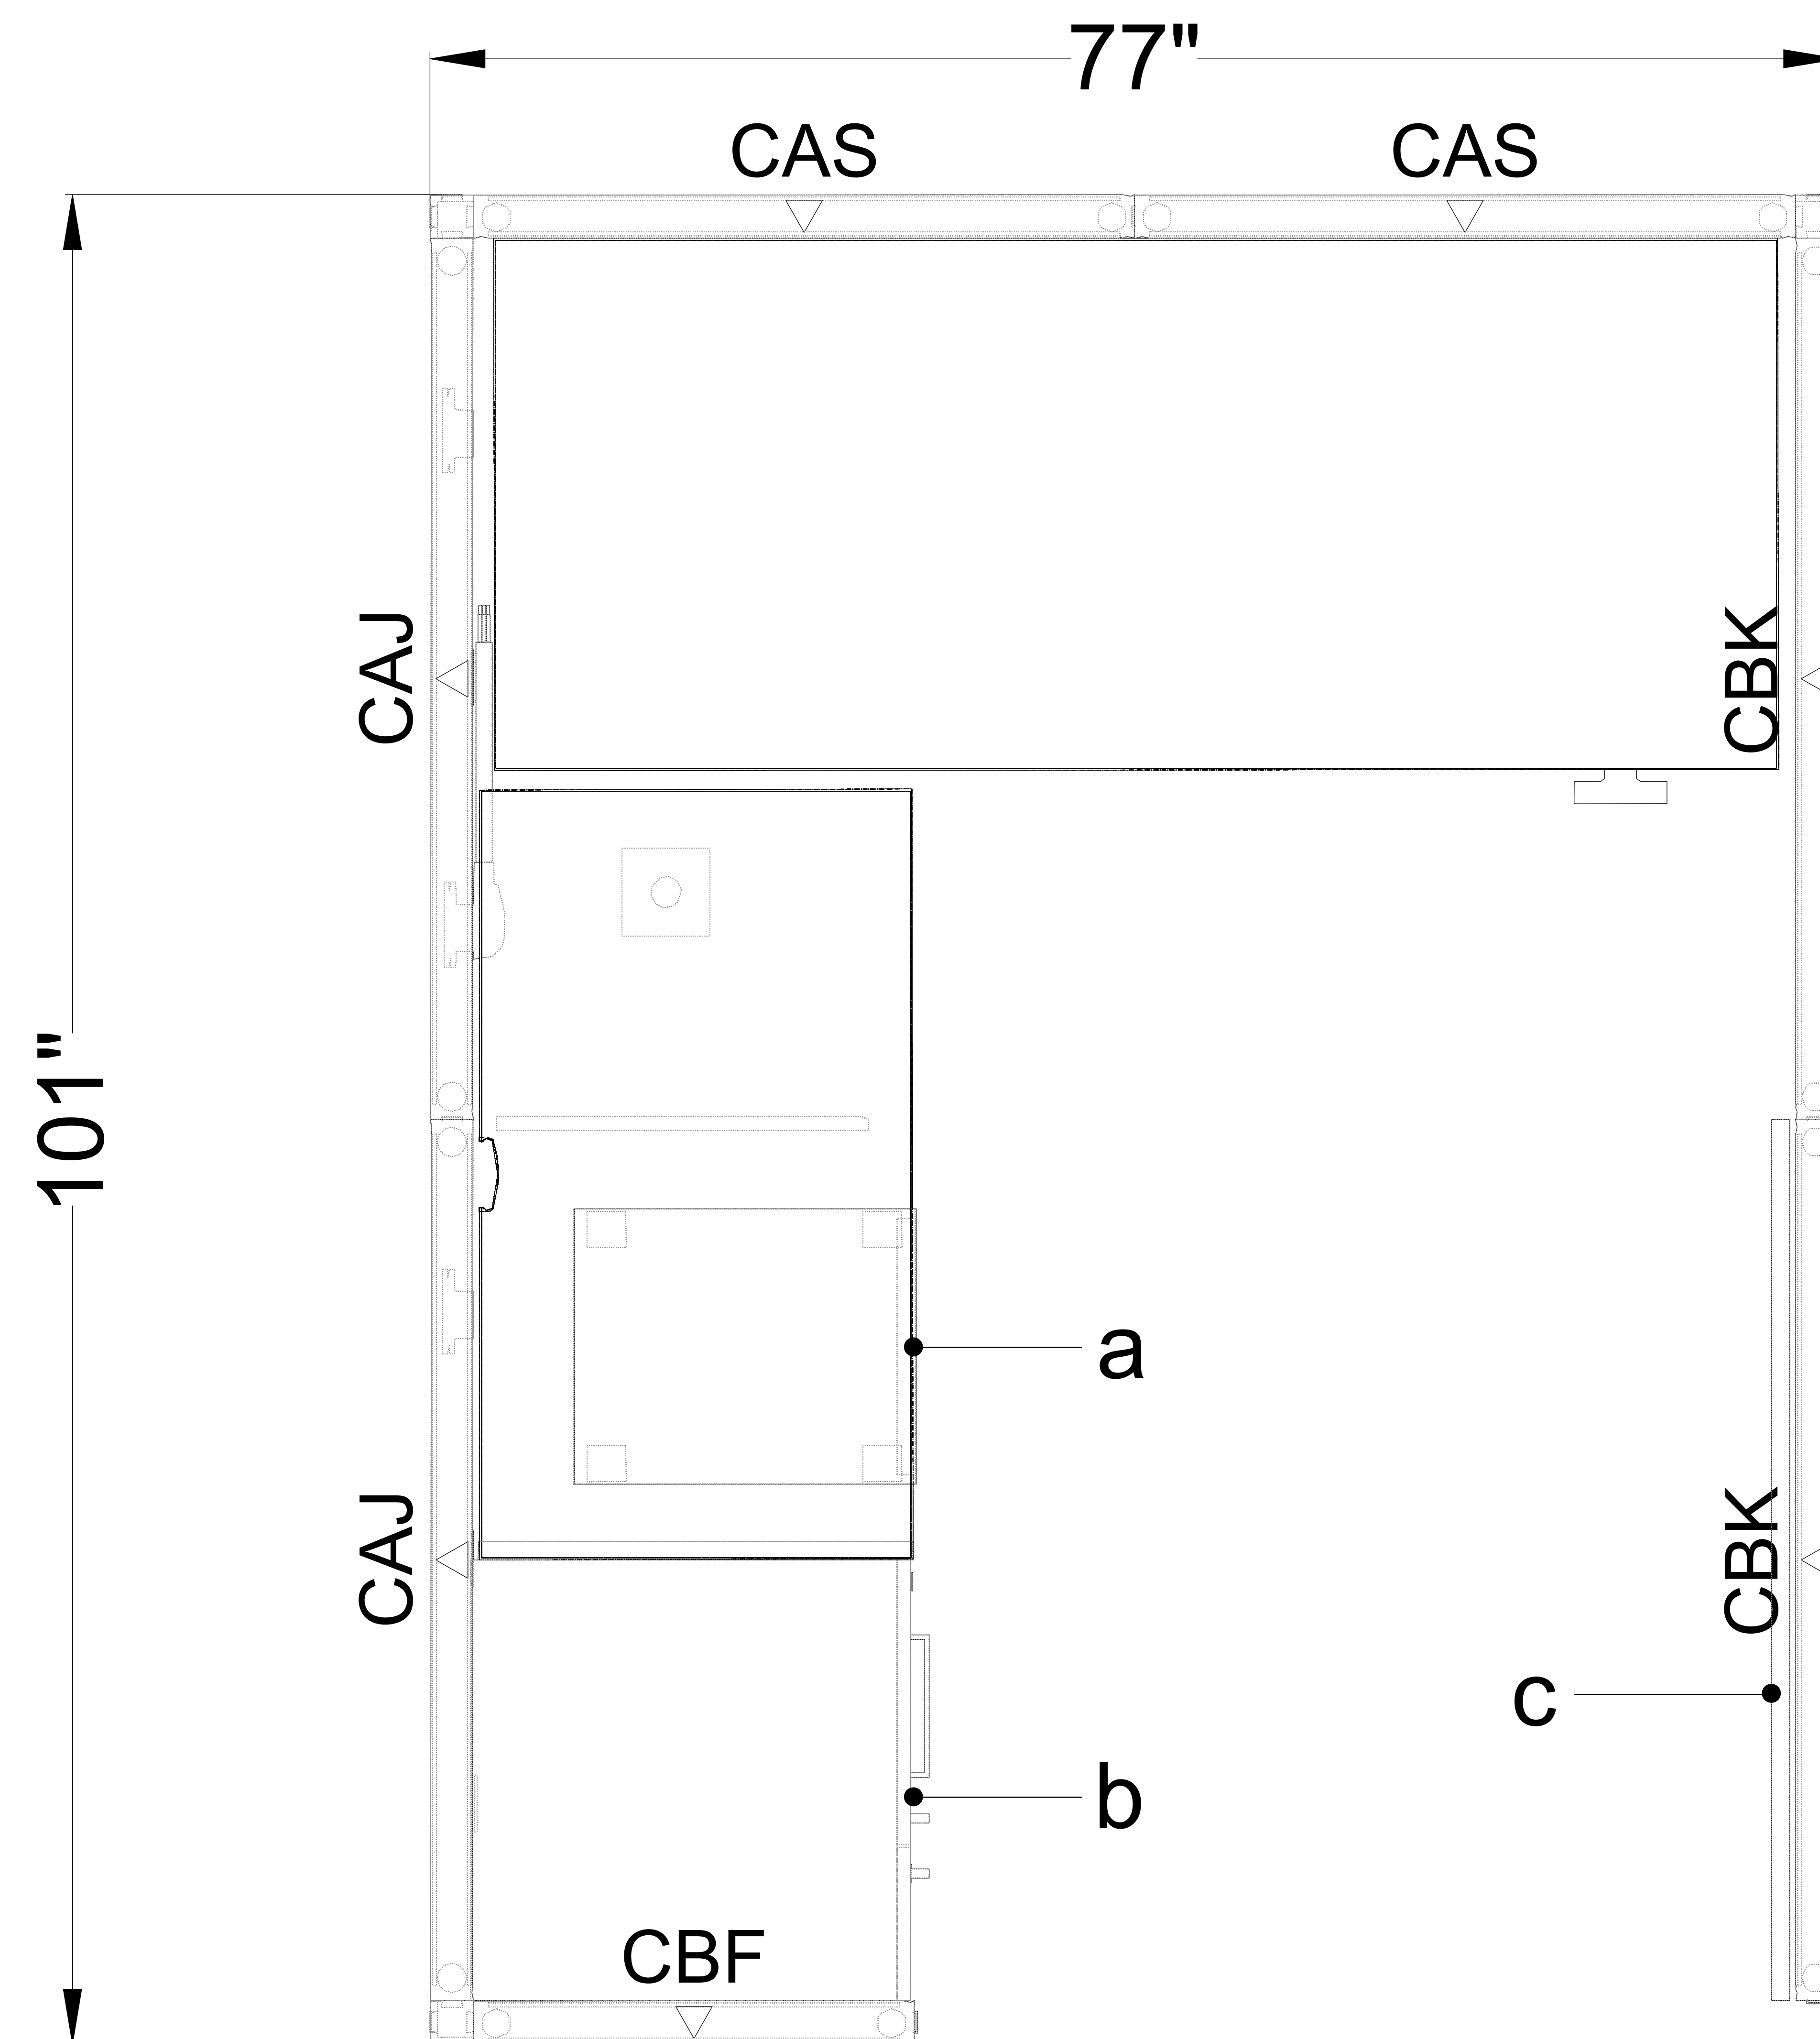


WS-11

Monolithic Panels:

54"H Panels with Fabric Tiles

Components:

- a. Mobile Box/File Pedestal with Cushion
- b. 24"Dx24"Wx54"H Personal Storage Tower
 - Closed Storage
 - Wardrobe
 - File/File
- c. 21"Hx48"W Panel Mounted Markerboard

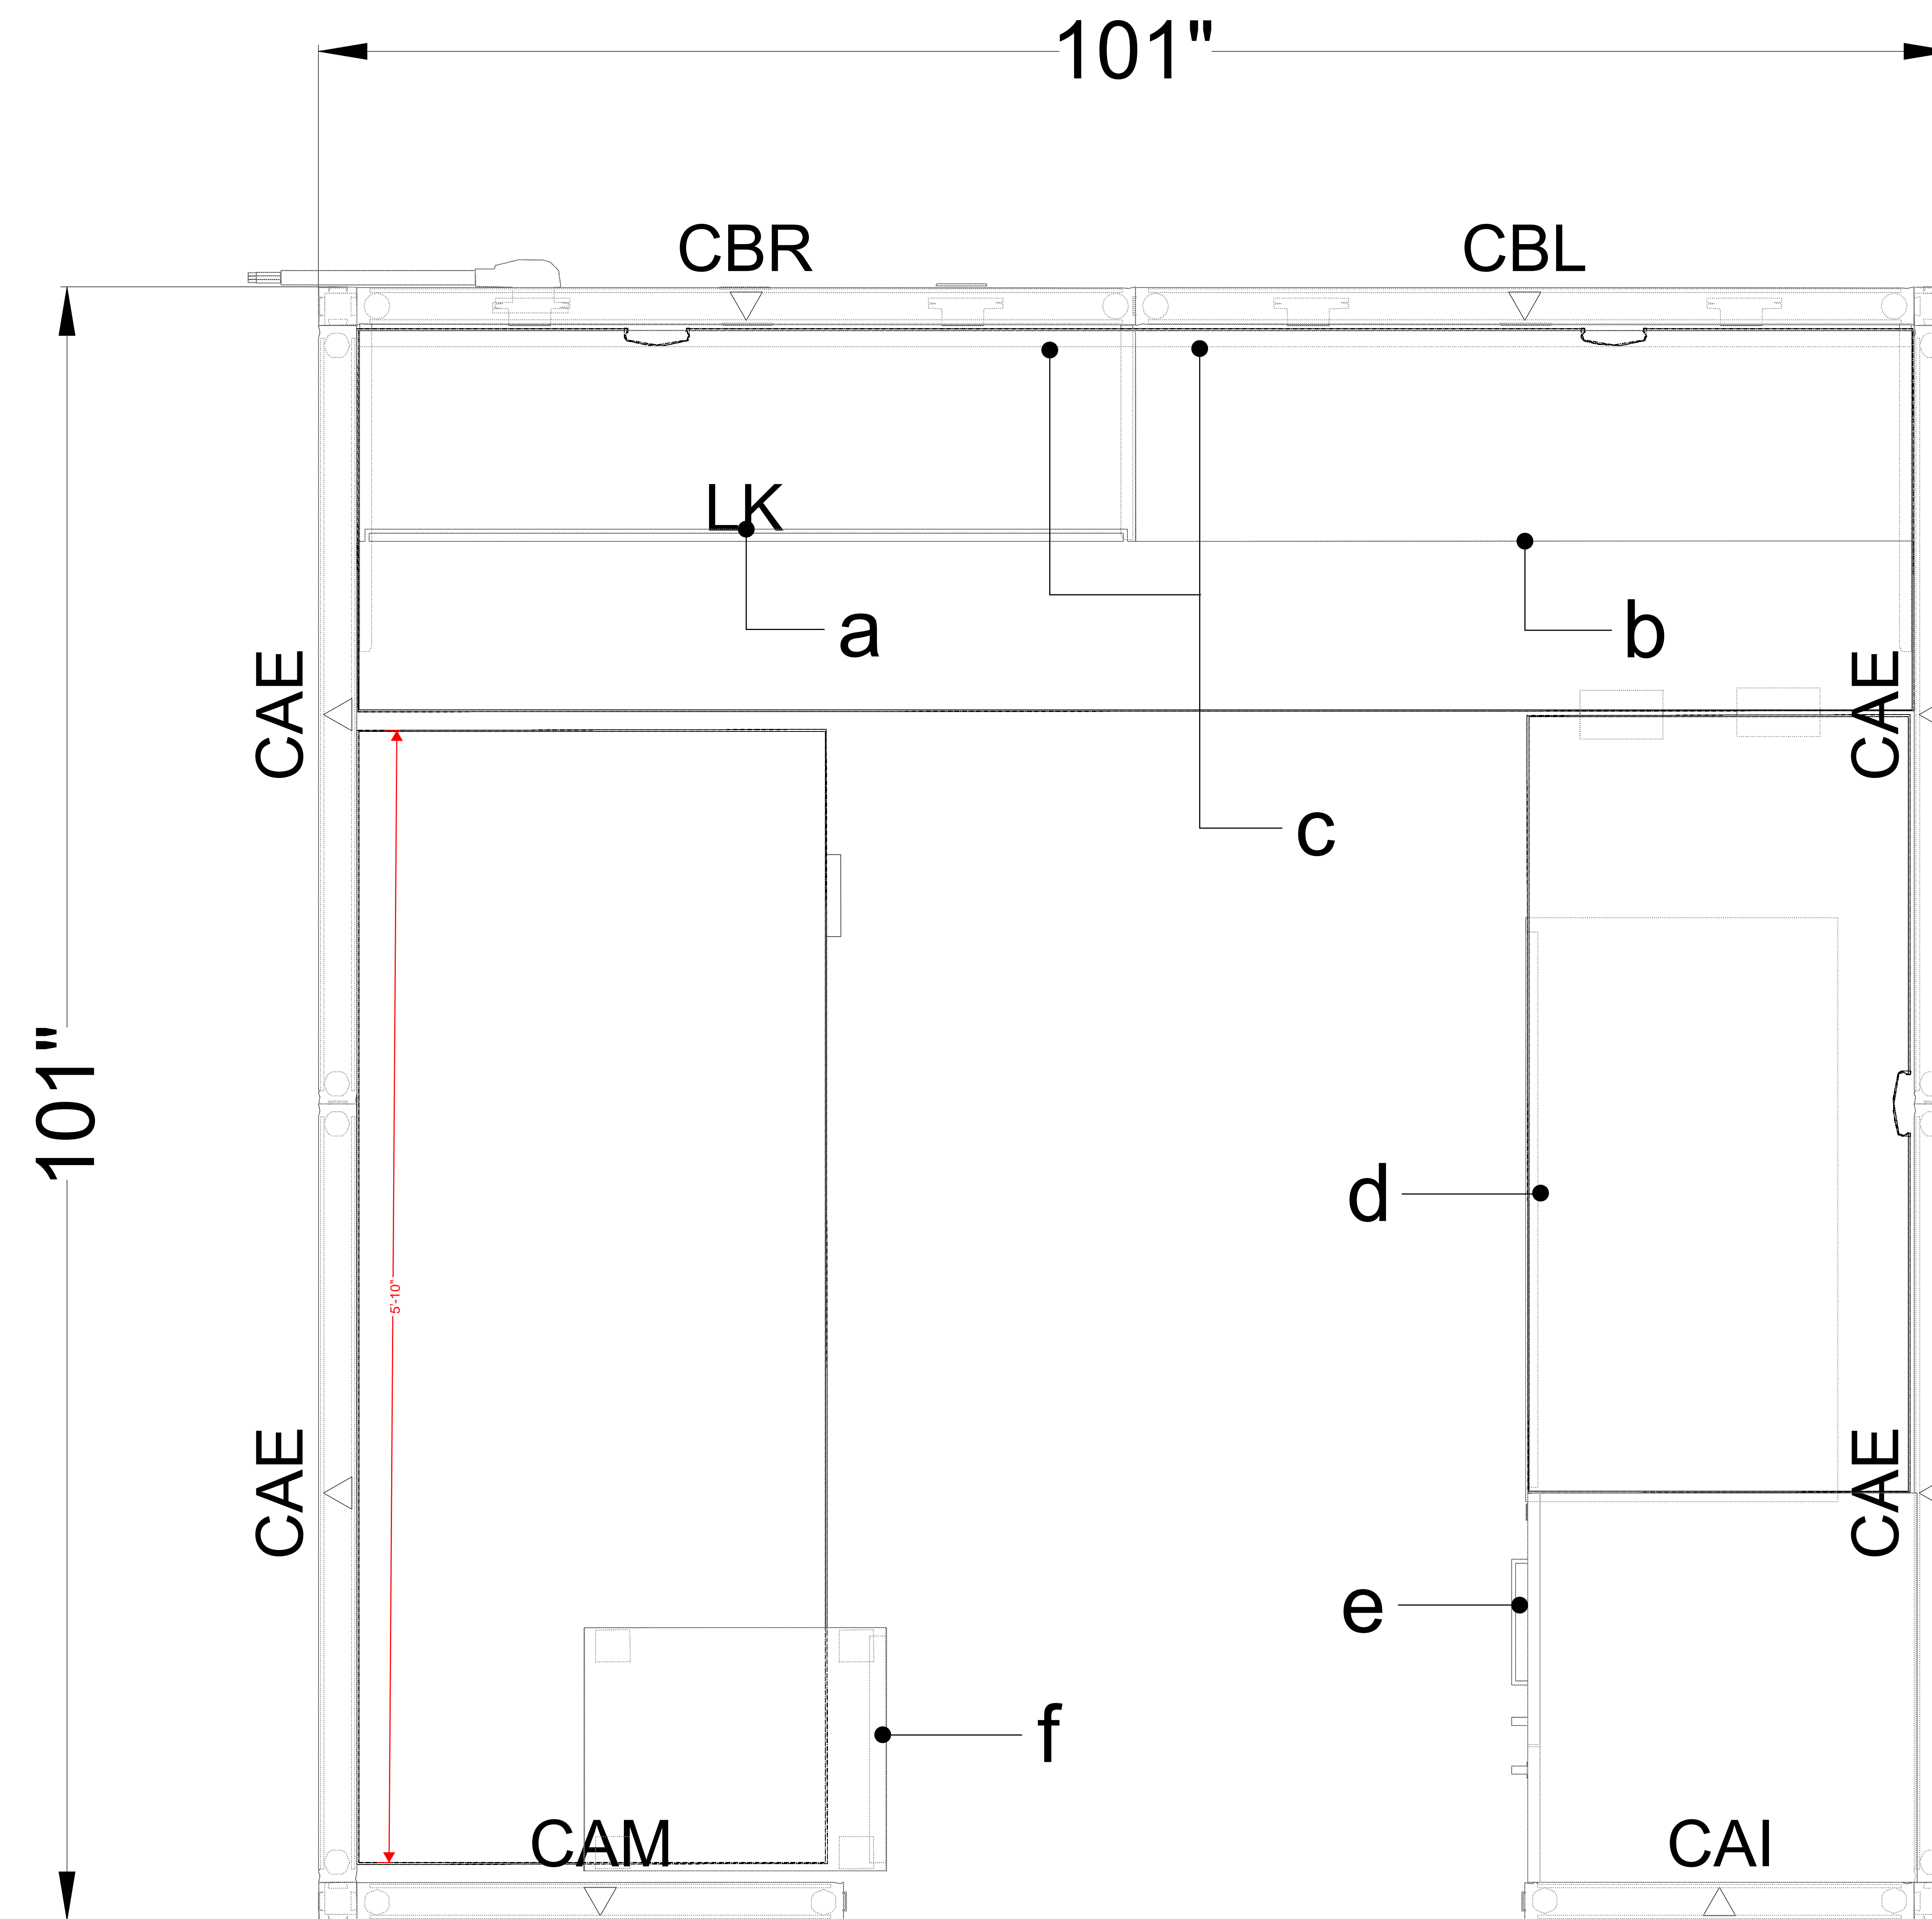

WS-12

Monolithic Panels:

66"H Panels with Fabric Tiles

Components:

- a. 14.5"Hx48"W Flipper Door Overhead Storage
- b. 48"W Low Profile Panel Mounted Shelf
- c. 21"Hx48"W Panel Mounted Markerboard (x2)
- d. 2Hx36"W Lateral File
- e. 24"Dx24"Wx66"H Personal Storage Tower
- Closed Storage
- Wardrobe
- File/File
- f. Mobile Box/File Pedestal with Cushion




Tag: T3 **T1**
OC / Quote: Q25-439
Date: SEPT 17, 2025
Drawn by: KN

nienkämper

THIS DRAWING IS CONFIDENTIAL AND PROPRIETARY. NO PART OF THIS DRAWING MAY BE COPIED, DISCLOSED TO ANY THIRD PARTY OR USED FOR ANY PURPOSE, WITHOUT THE EXPRESS WRITTEN AUTHORIZATION OF NIENKAMPER FURNITURE & ACCESSORIES

VOX CONFERENCE - ACCESS BASE

PLAN VIEW

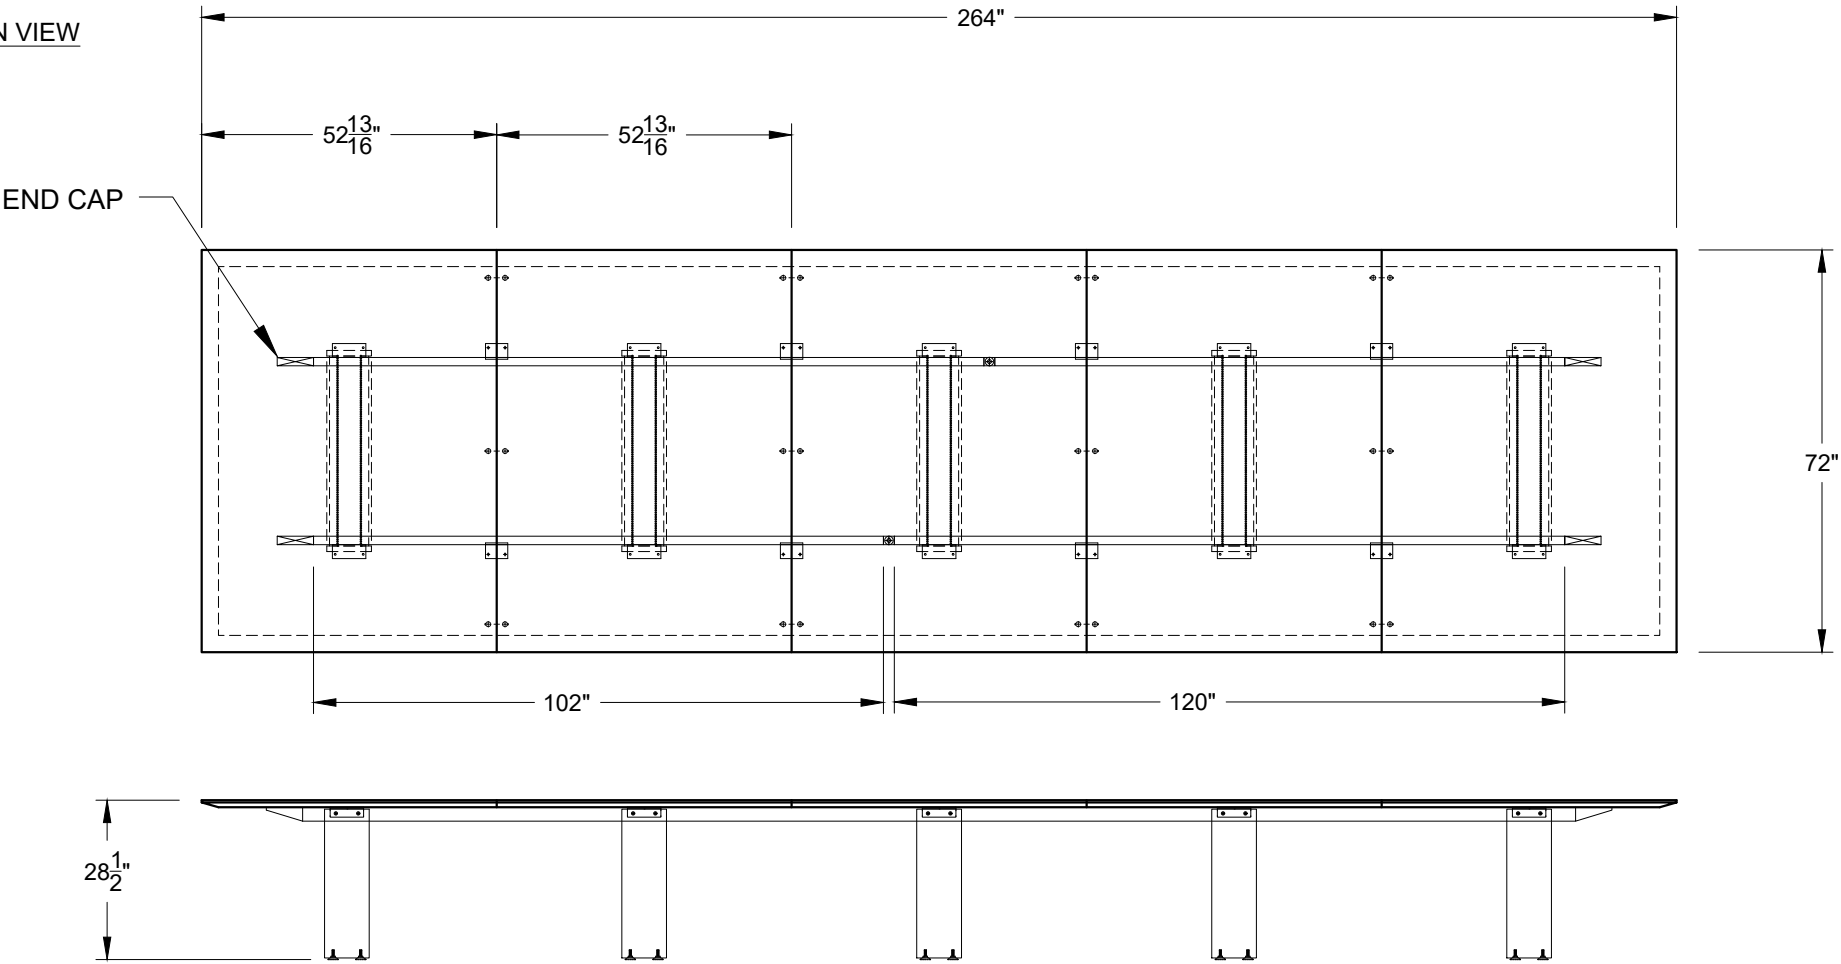

TAG / ROOM : T1

QUANTITY : 1 REQUIRED

MODEL # : M60233


VENEER / P-LAM : VENEER TOP & BASE PANELS IN NATURAL WALNUT VENEER

EDGE TYPE : 3" TAPER EDGE

BASE STYLE/SIZE : 8-36" ACCESS BASE

nienkämper 257 Finchdene Square, Scarborough, Ontario, Canada, M1X 1B9 Tel 416 298 5700 Fax 416 298 9535 www.nienkamper.com design@nienkamper.com	OC-Project: Q25-439		Title: CITY OF FONTANA		Drawing No: Q25-439-08		Date: SEPT 17, 2025		Issue Drawing To:	
	THIS DRAWING IS CONFIDENTIAL AND PROPRIETARY. NO PART OF THIS DRAWING MAY BE COPIED, DISCLOSED TO ANY THIRD PARTY OR USED FOR ANY PURPOSE WITHOUT THE EXPRESS WRITTEN AUTHORIZATION OF NIENKAMPER FURNITURE & ACCESSORIES		Drawn: KN		Scale: N.T.S.		Dwg For: CLIENT		Rev	
	PART # : -		C.S. Rep : AO		Rev Details:		Date:		Revision No. R-	

CS
CUST SERV

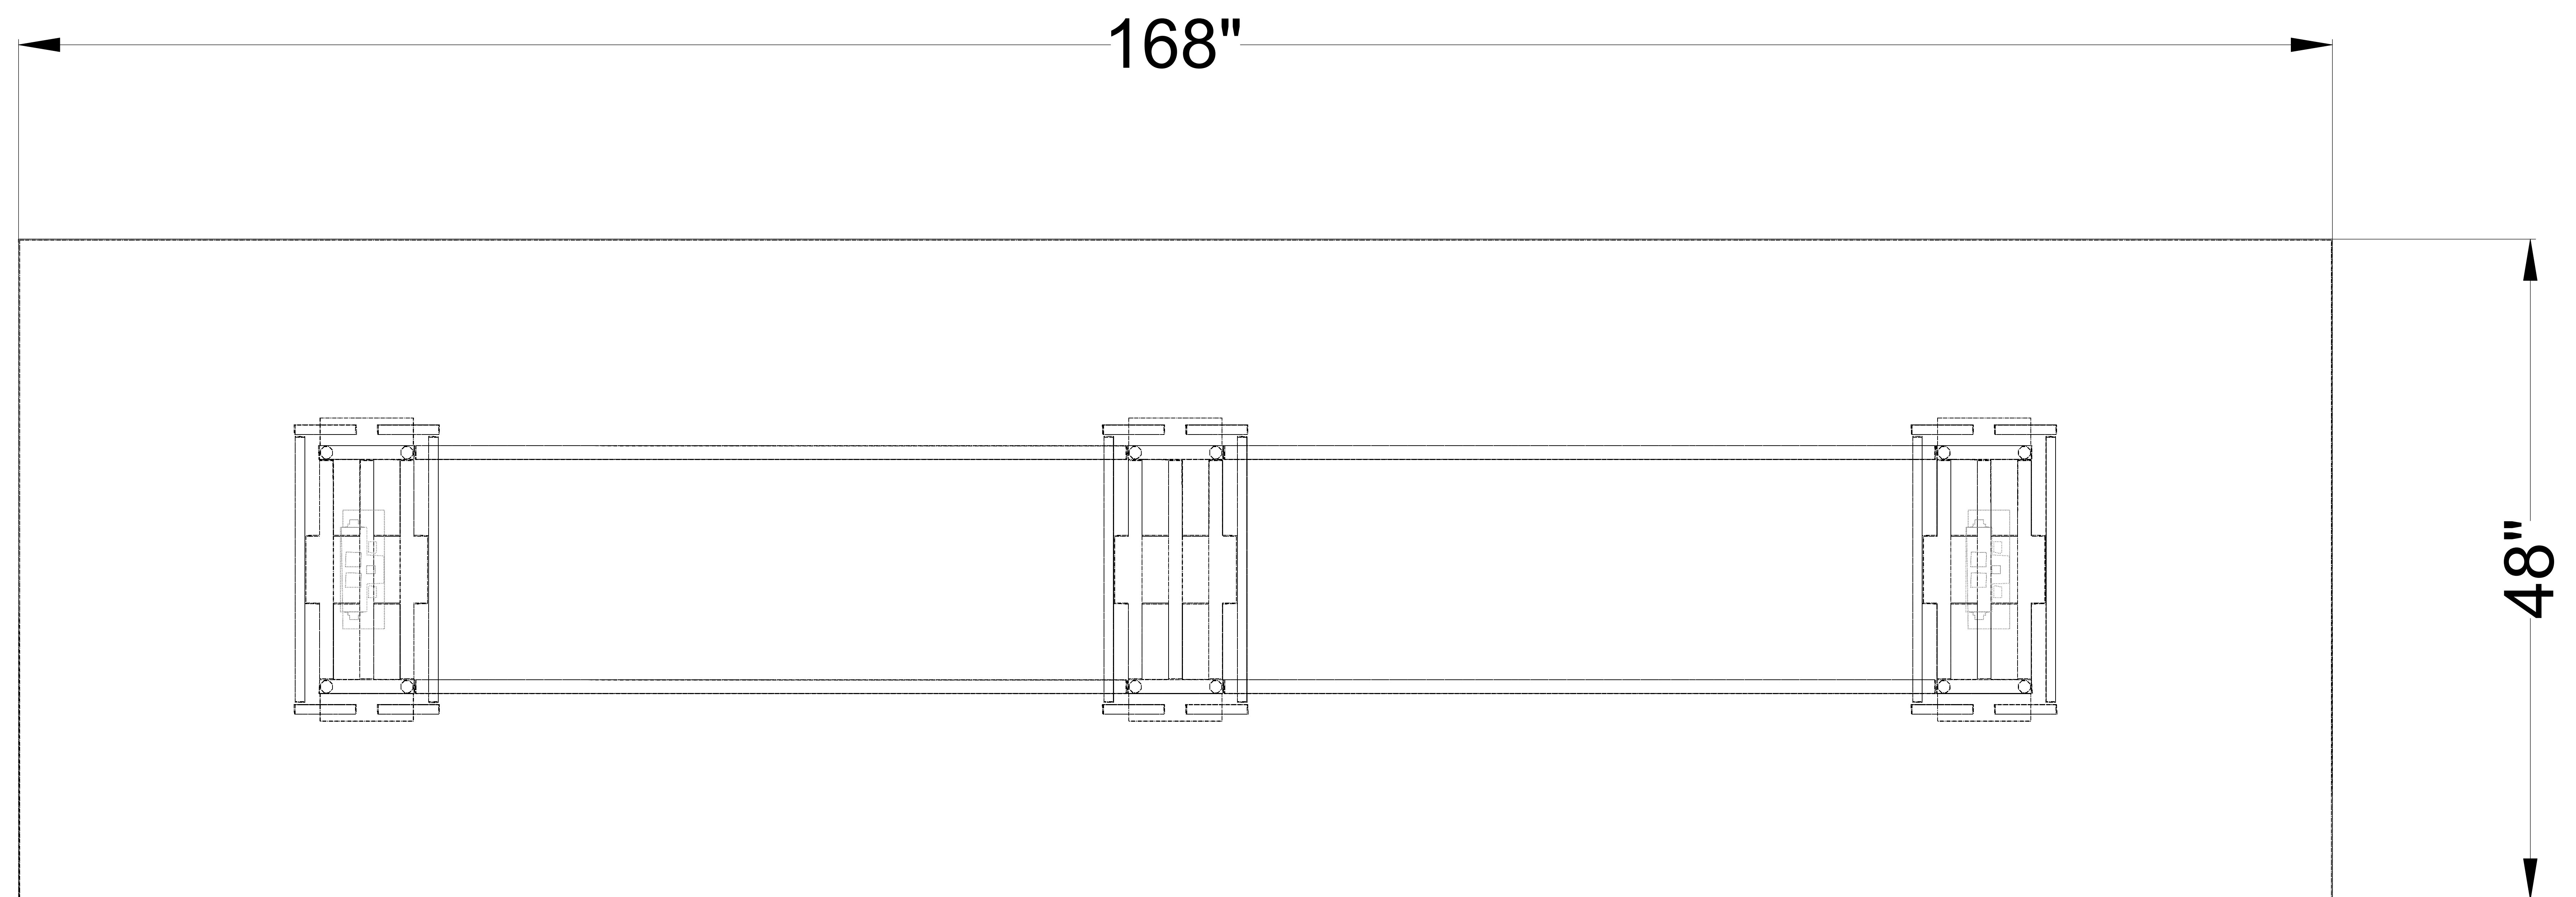

T-2




Tag: T3
OC / Quote: Q25-439
Date: SEPT 17, 2025
Drawn by: KN

nienkämper

THIS DRAWING IS CONFIDENTIAL AND PROPRIETARY. NO PART OF THIS DRAWING MAY BE COPIED, DISCLOSED TO ANY THIRD PARTY OR USED FOR ANY PURPOSE, WITHOUT THE EXPRESS WRITTEN AUTHORIZATION OF NIENKAMPER FURNITURE & ACCESSORIES

VOX CONFERENCE - ACCESS BASE

PLAN VIEW

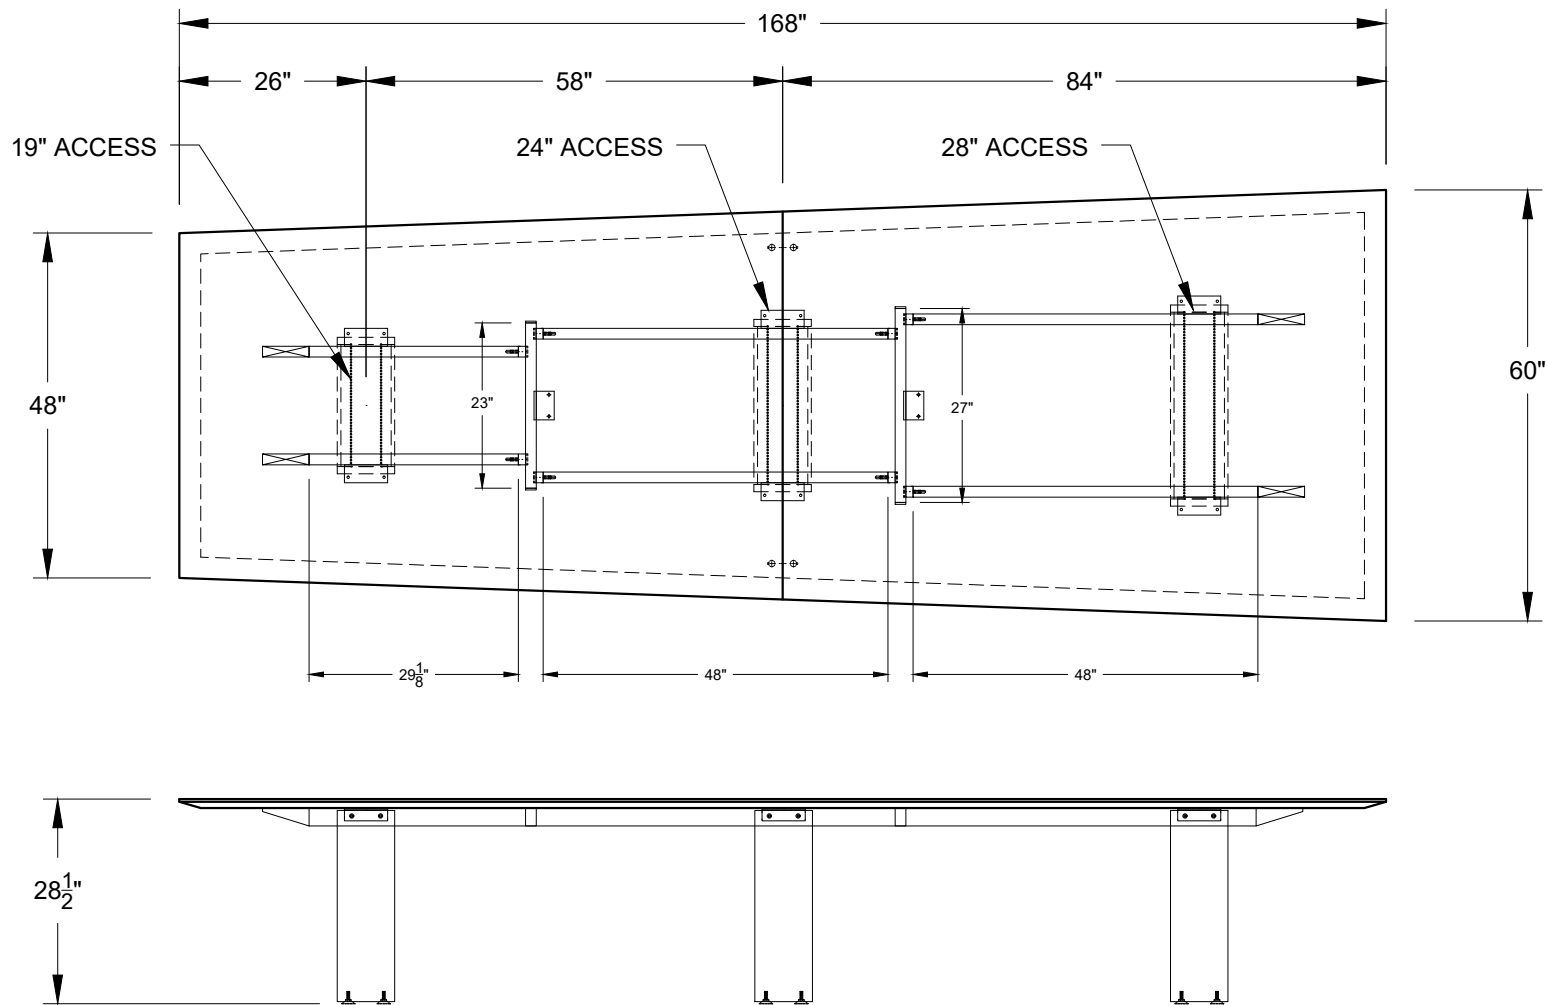

TAG / ROOM : T3

QUANTITY : 1 REQUIRED


MODEL # : M60233

VENEER / P-LAM : VENEER TOP & BASE PANELS IN NATURAL WALNUT VENEER


EDGE TYPE : 3" TAPER EDGE

BASE STYLE/SIZE : 8-19" 8-24" 8-28" ACCESS BASE


nienkämper 257 Finchdene Square, Scarborough, Ontario, Canada, M1X 1B9 Tel 416 298 5700 Fax 416 298 9535 www.nienkamper.com design@nienkamper.com	OC-Project: Q25-439		Title: CITY OF FONTANA		Drawing No: Q25-439-06		Date: SEPT 17, 2025		Issue Drawing To:	
	THIS DRAWING IS CONFIDENTIAL AND PROPRIETARY. NO PART OF THIS DRAWING MAY BE COPIED, DISCLOSED TO ANY THIRD PARTY OR USED FOR ANY PURPOSE WITHOUT THE EXPRESS WRITTEN AUTHORIZATION OF NIENKAMPER FURNITURE & ACCESSORIES		Drawn: KN		Scale: N.T.S.		Dwg For: CLIENT		Rev Date:	
	PART # : -		C.S. Rep : AO		Rev Details:		Revision No. R-		CS CUST SERV	

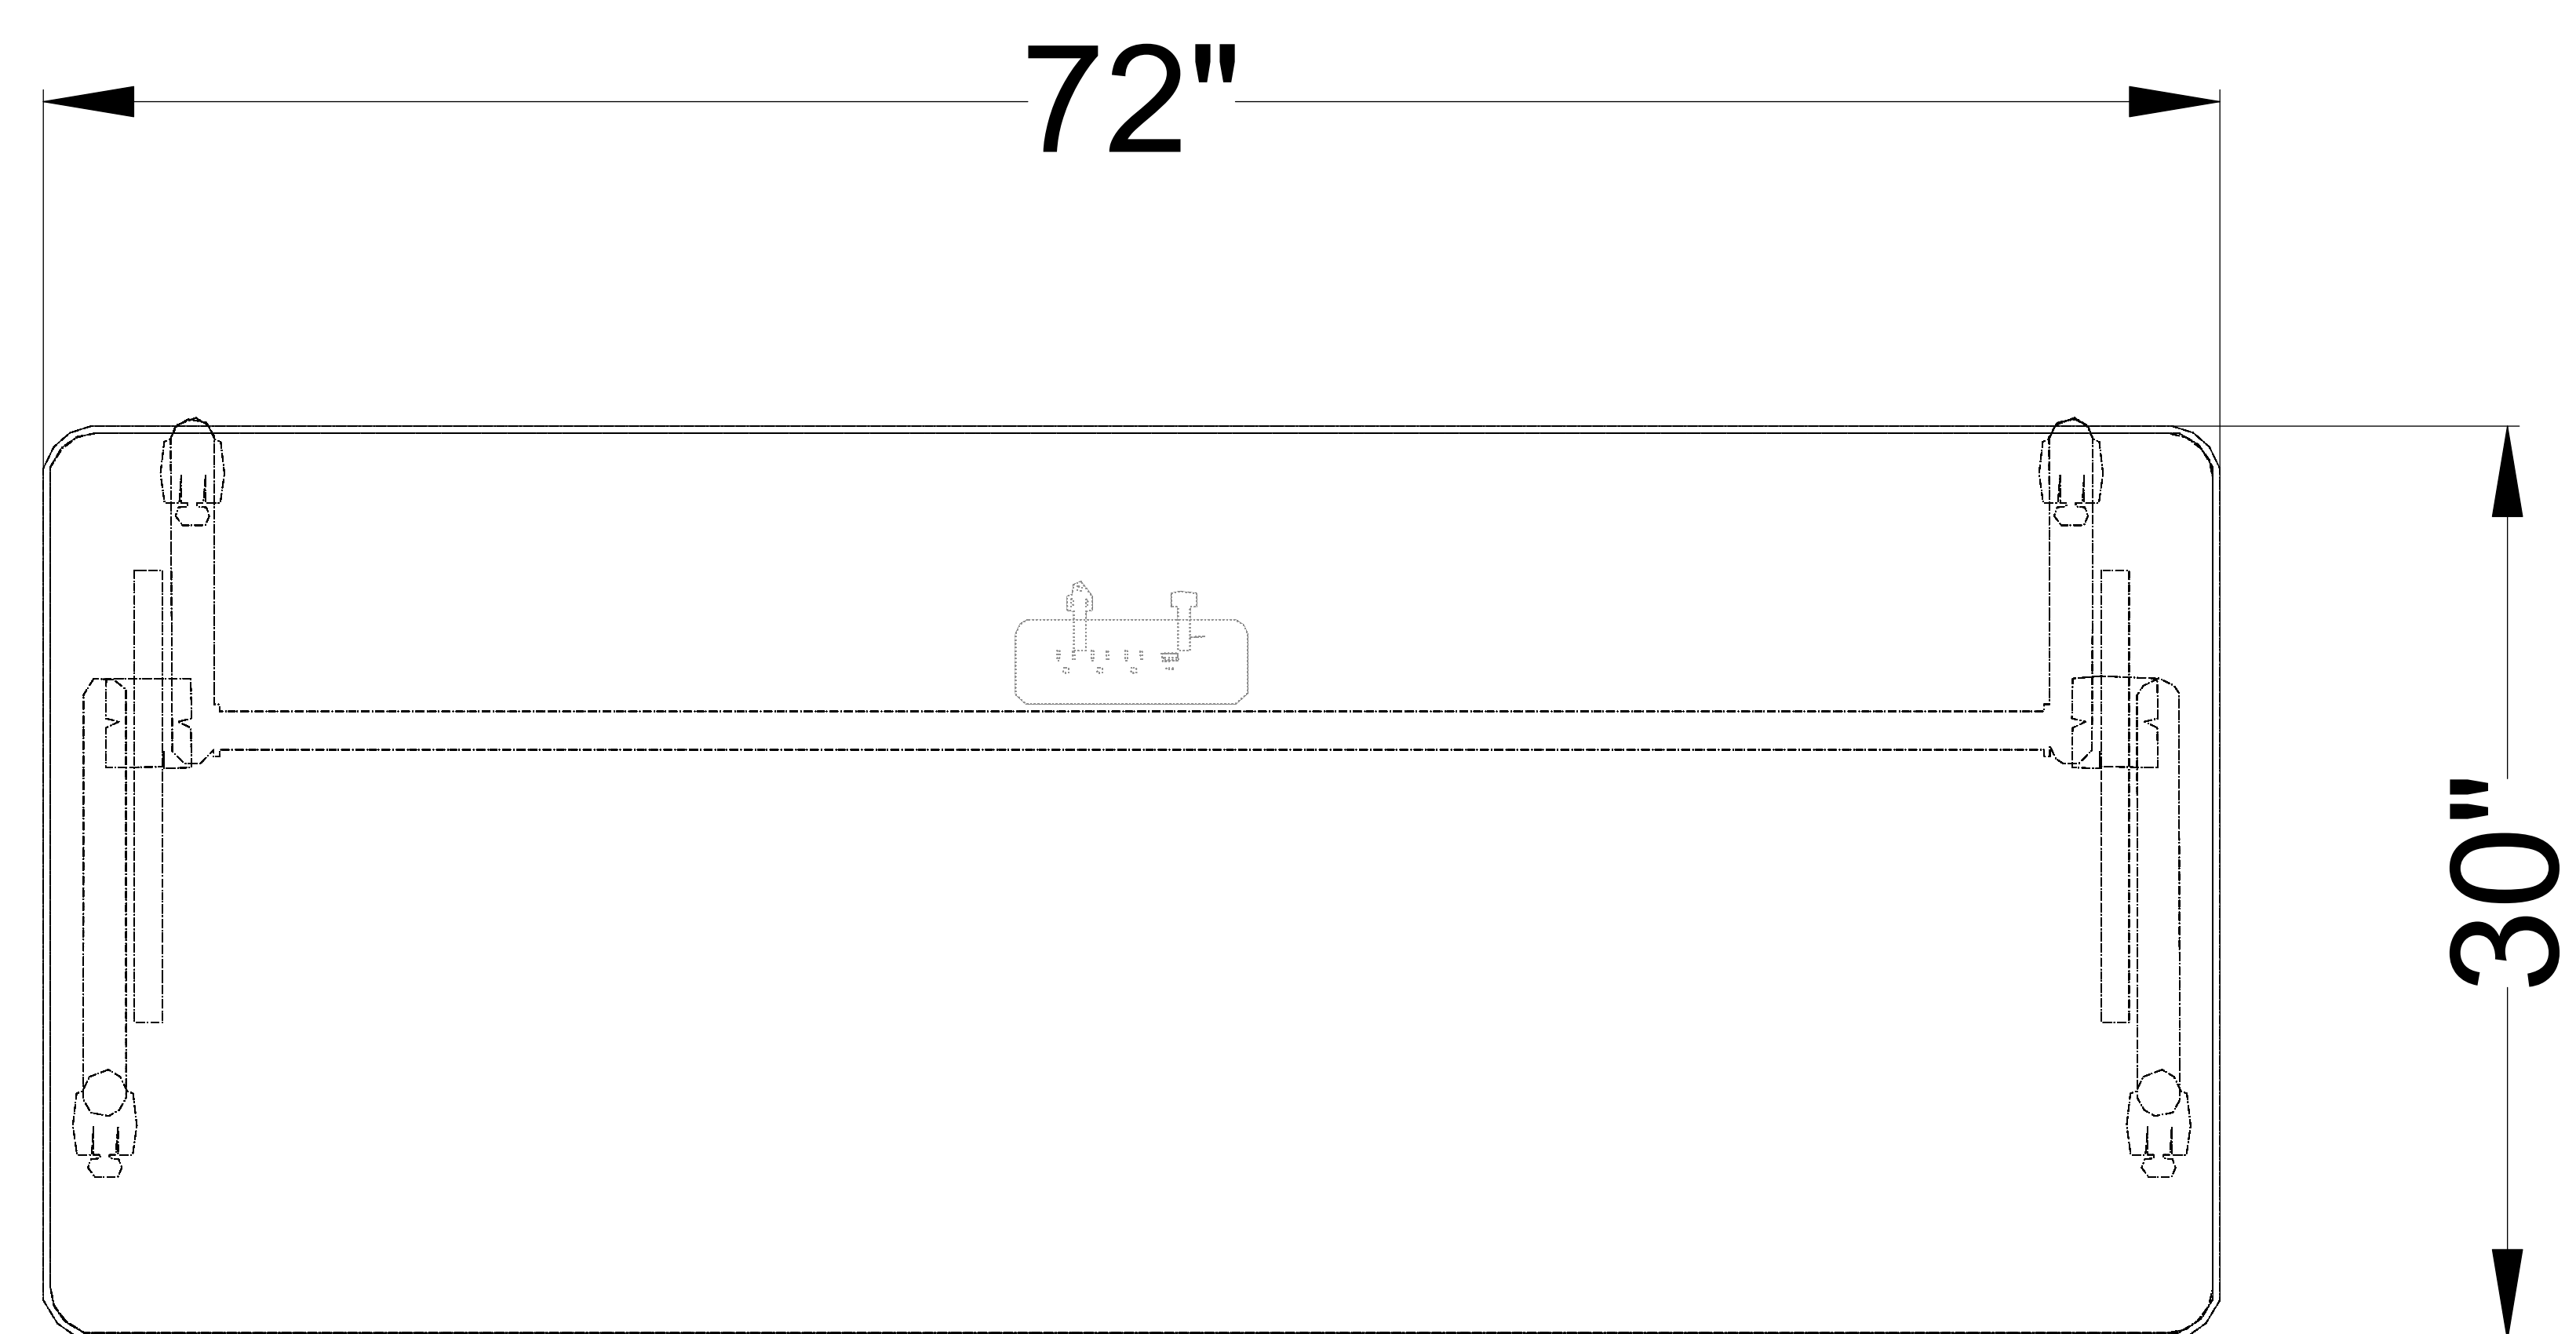

T-4

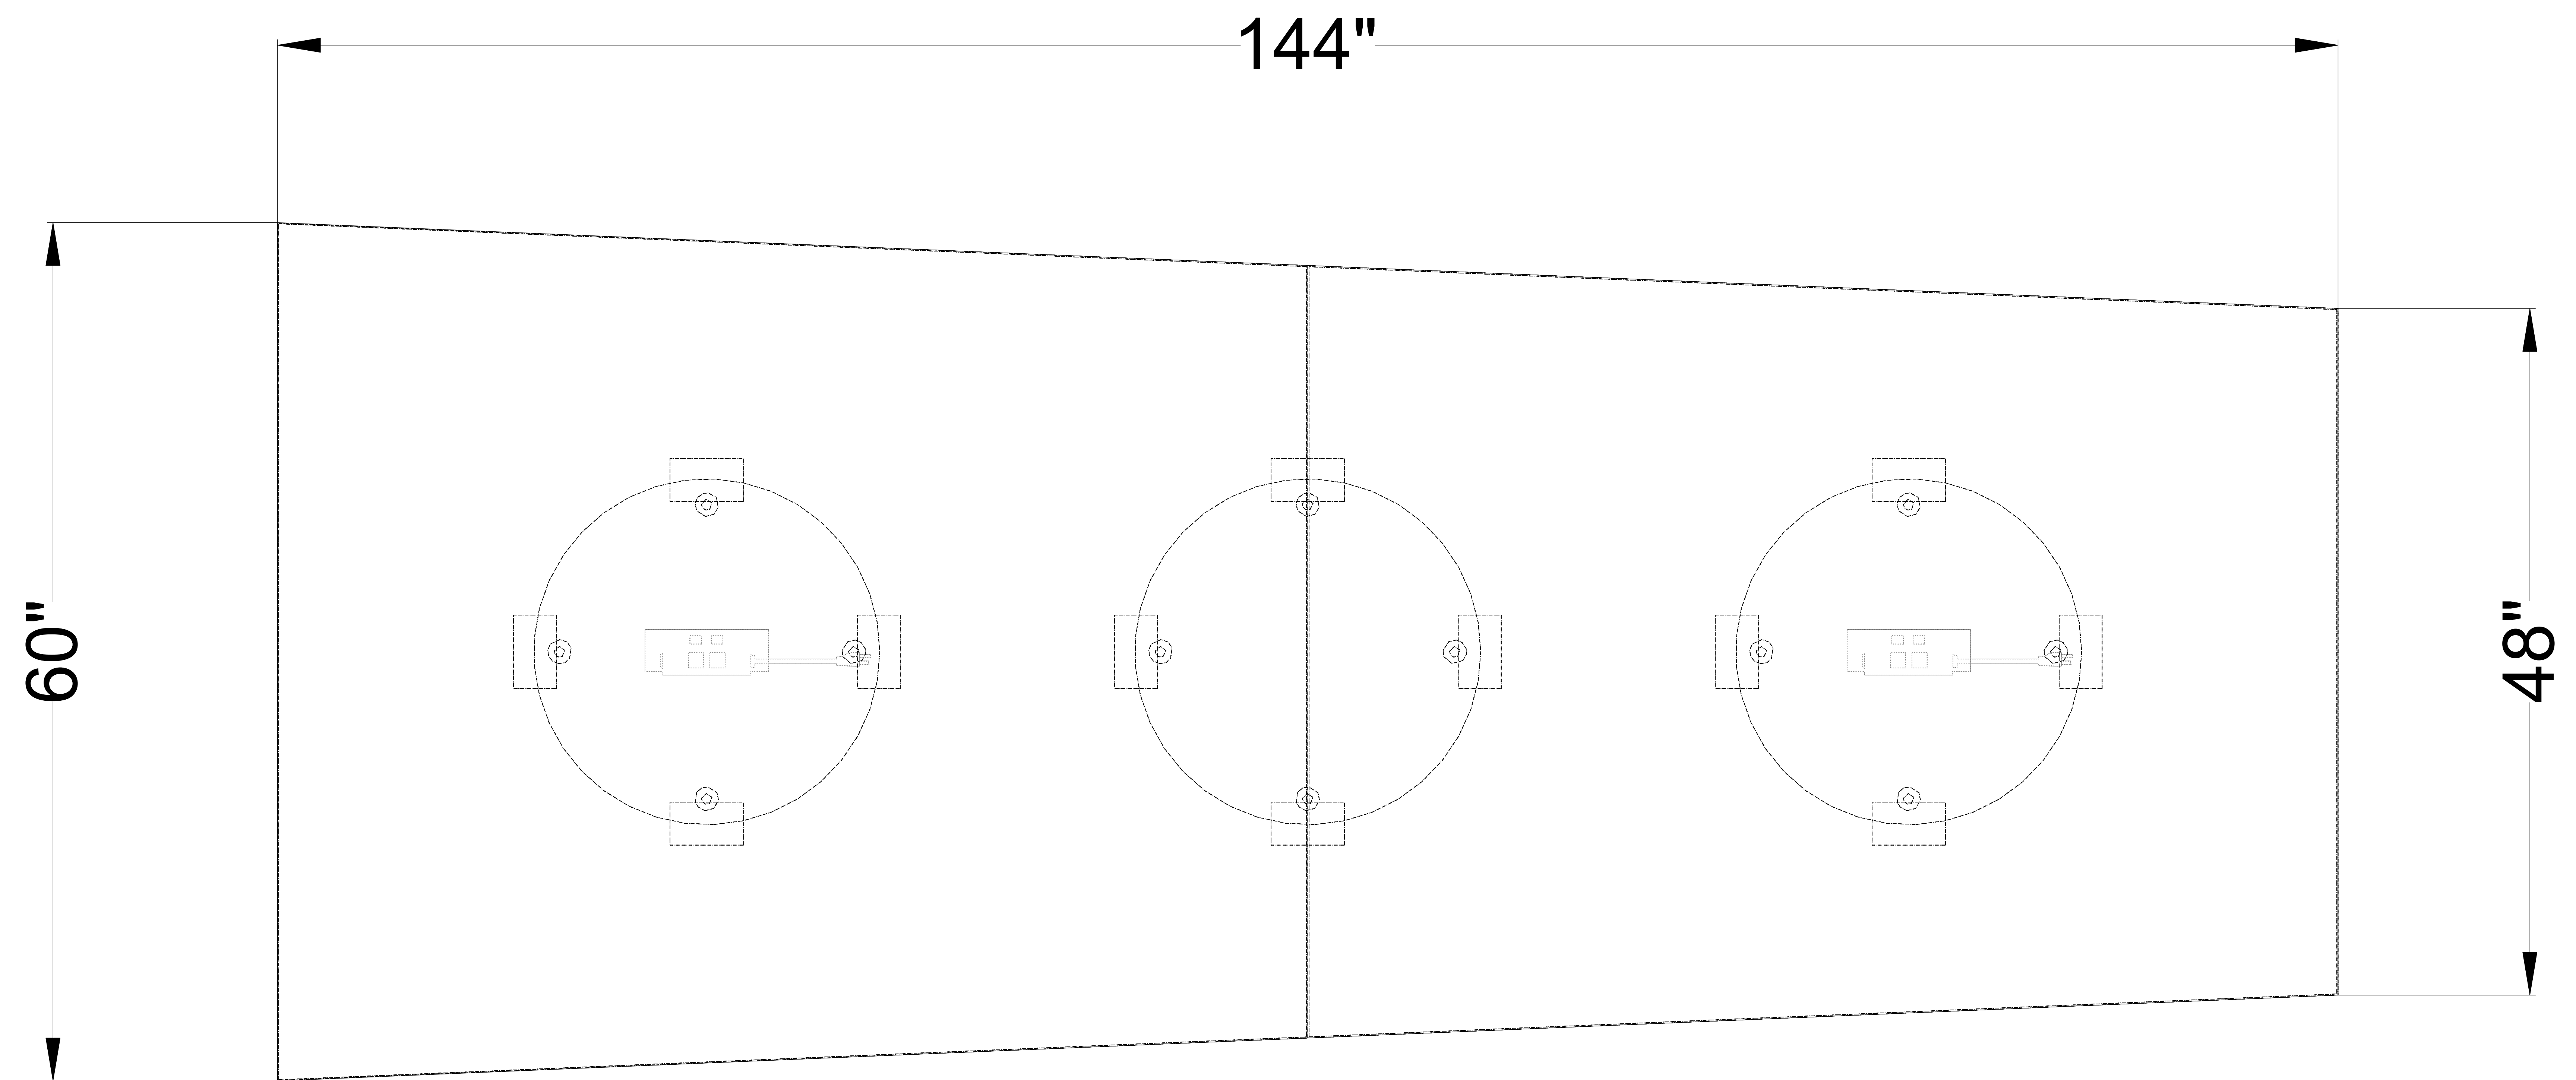


T-6

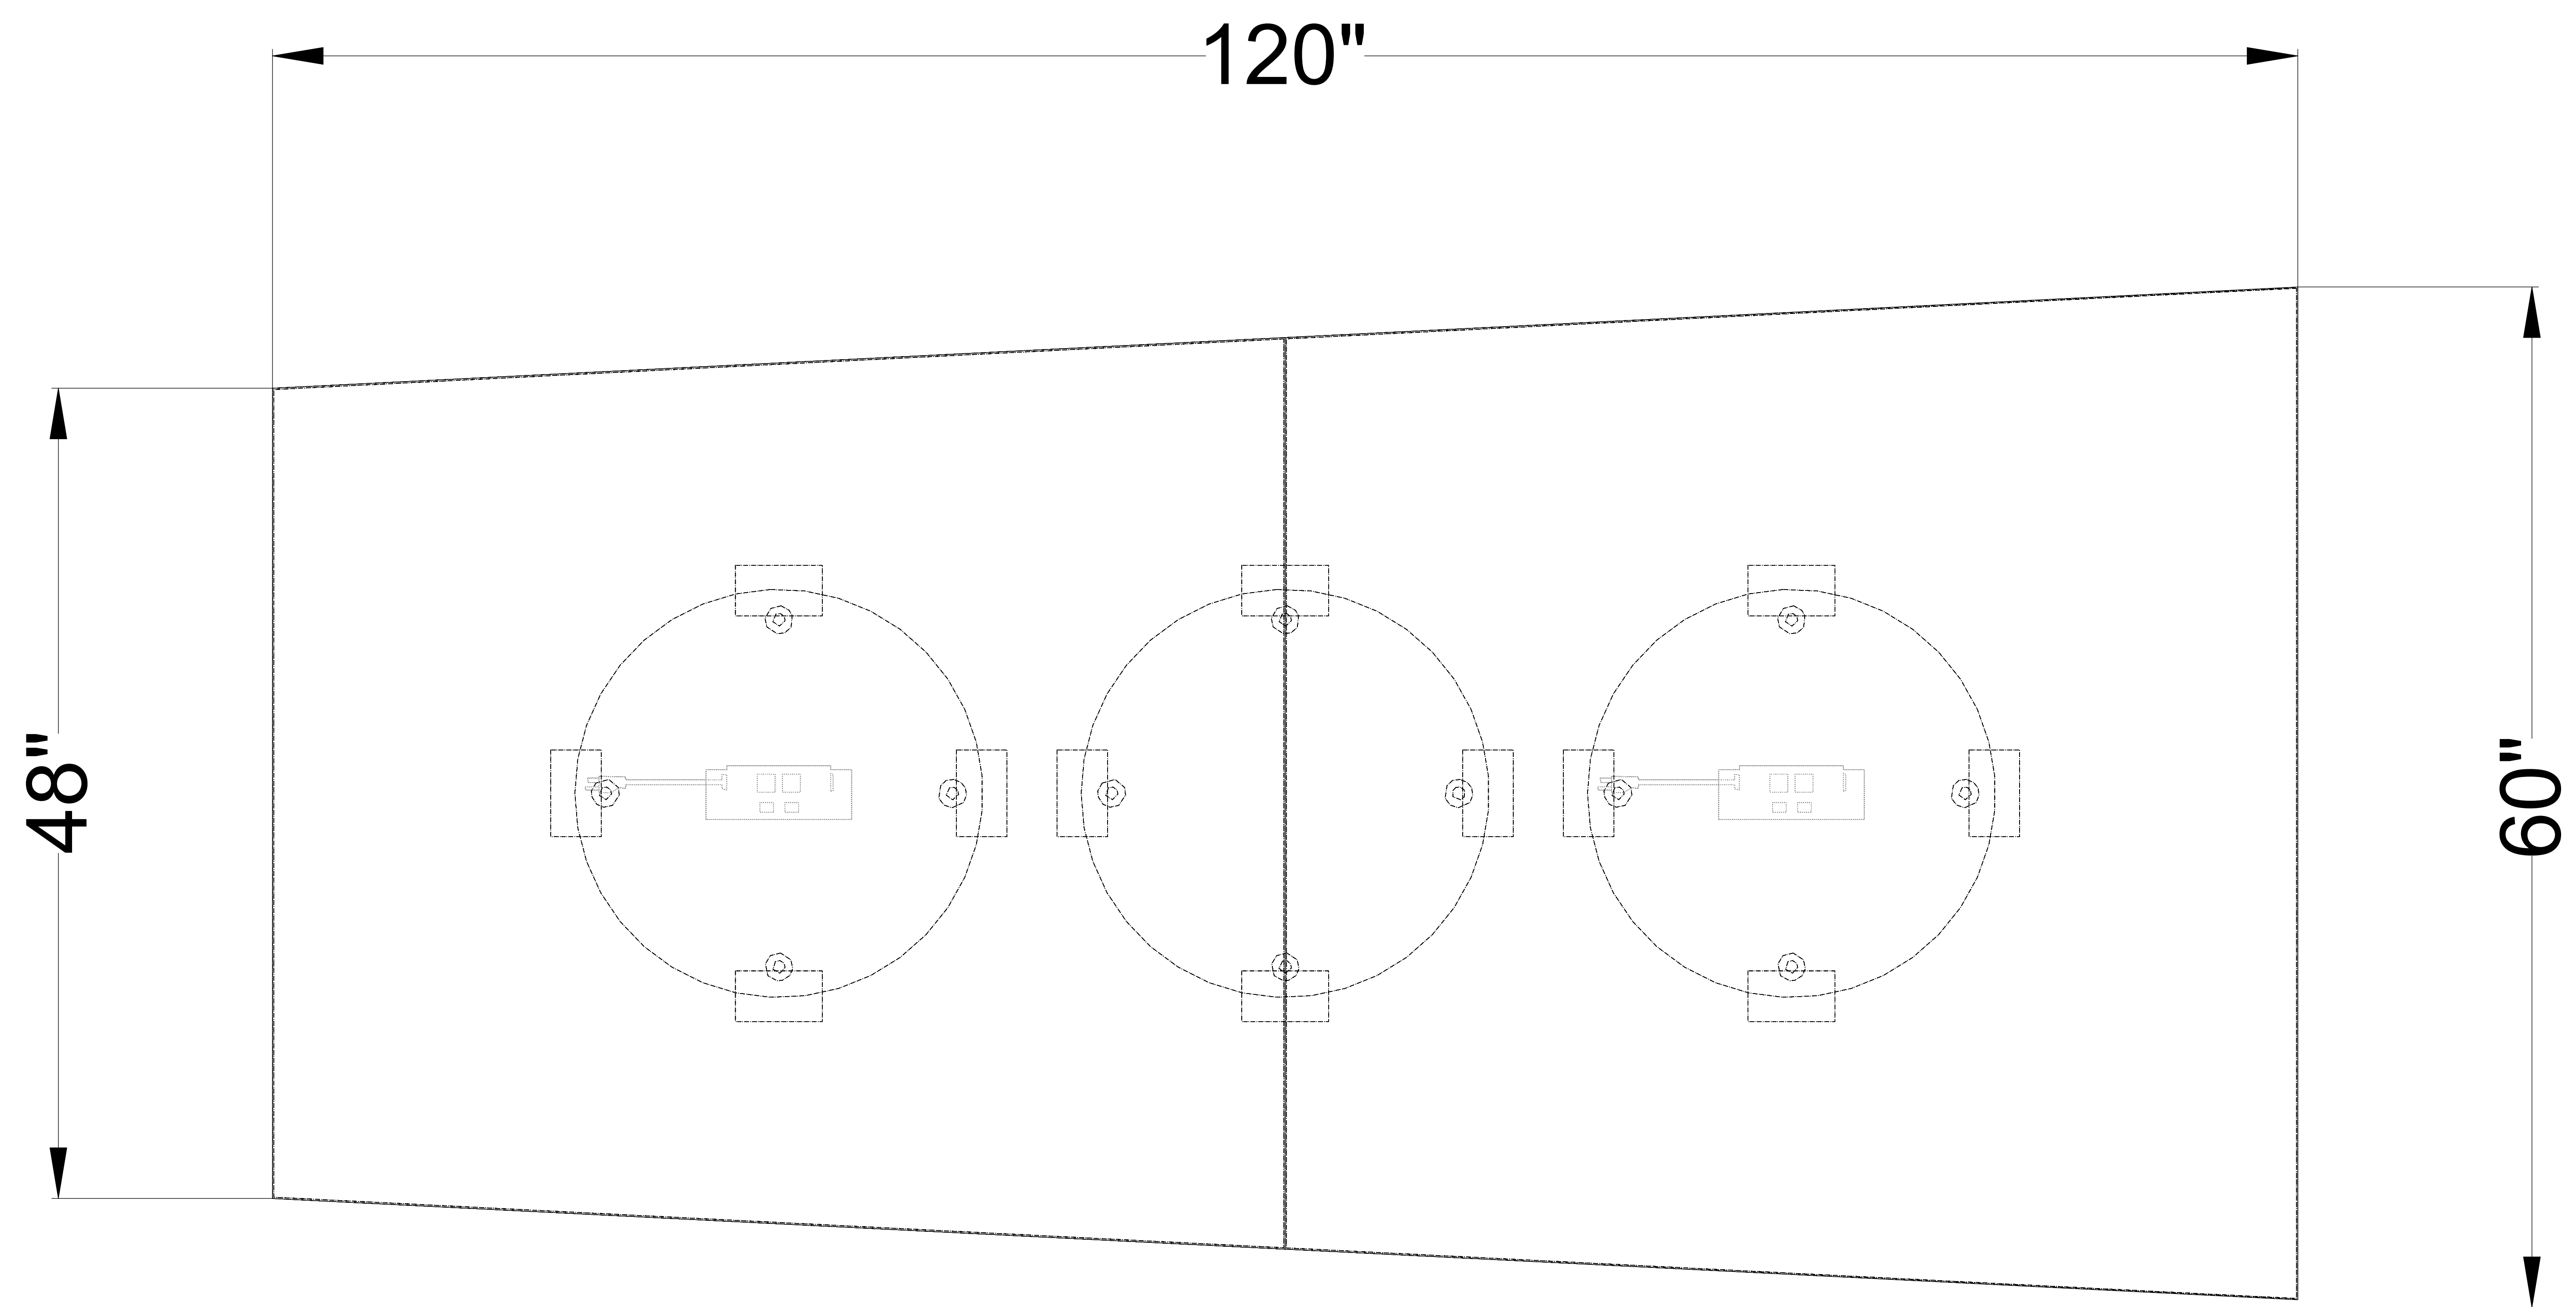

T-7

VOX CONFERENCE - ACCESS BASE

PLAN VIEW

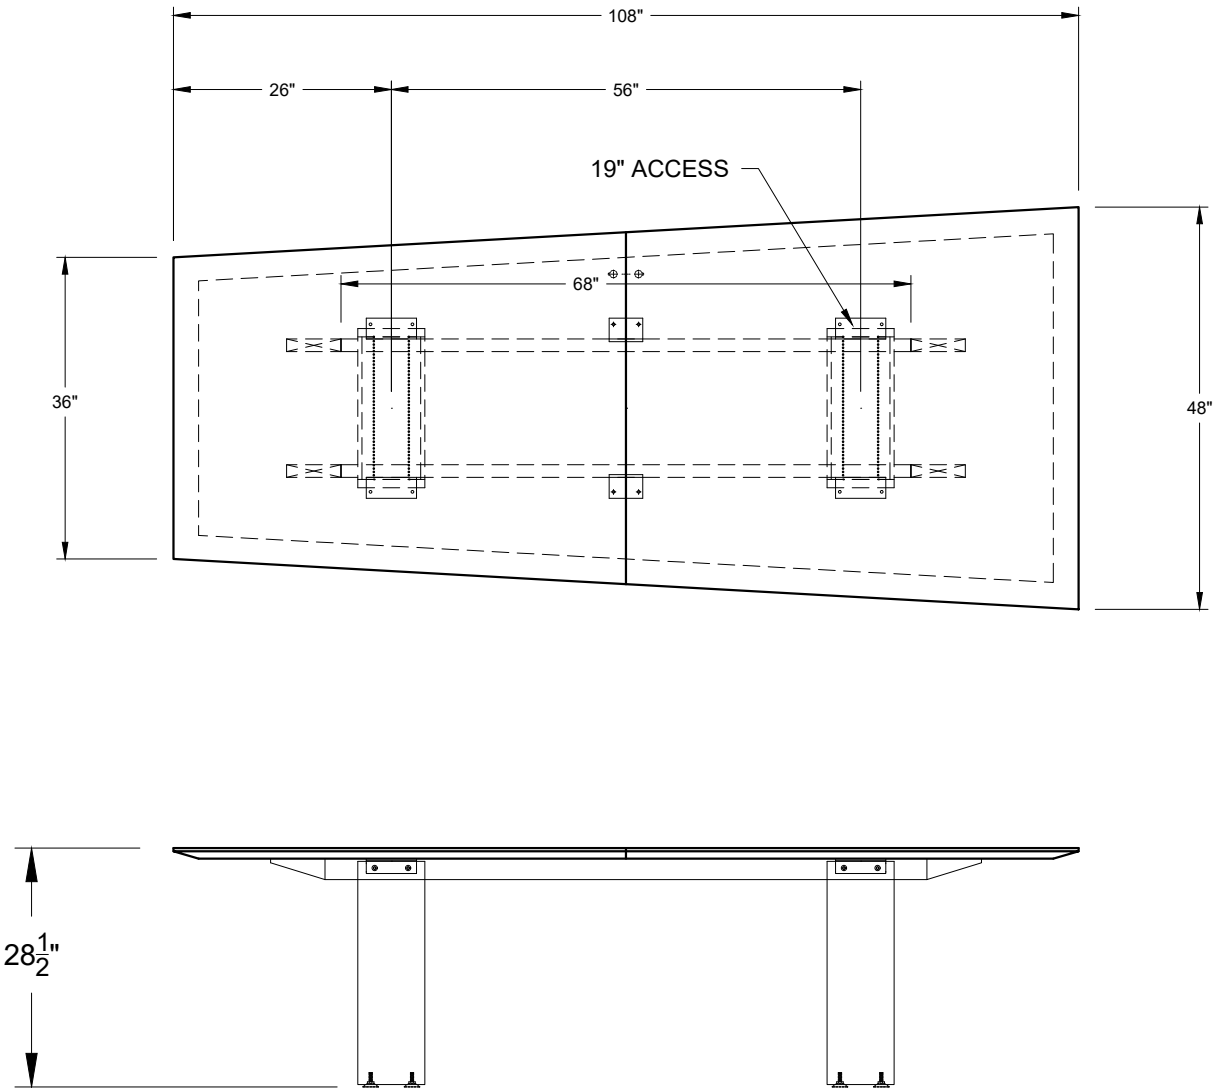

TAG / ROOM : T7 **T7A**

QUANTITY : 1 REQUIRED

MODEL # : M60233



VENEER / P-LAM : VENEER TOP & BASE PANELS IN NATURAL WALNUT VENEER

EDGE TYPE : 3" TAPER EDGE

BASE STYLE/SIZE : 8-19" ACCESS BASE QTY 2

nienkämper 257 Finchdene Square, Scarborough, Ontario, Canada, M1X 1B9 Tel 416 298 5700 Fax 416 298 9535 www.nienkamper.com design@nienkamper.com	OC-Project: Q25-439		Title: CITY OF FONTANA		Drawing No: Q25-439-07		Date: SEPT 17, 2025		Issue Drawing To:	
	THIS DRAWING IS CONFIDENTIAL AND PROPRIETARY. NO PART OF THIS DRAWING MAY BE COPIED, DISCLOSED TO ANY THIRD PARTY OR USED FOR ANY PURPOSE WITHOUT THE EXPRESS WRITTEN AUTHORIZATION OF NIENKAMPER FURNITURE & ACCESSORIES		Drawn: KN		Scale: N.T.S.		Dwg For: CLIENT		Rev	
	PART # : -		C.S. Rep : AO		Rev		Date:		Revision No. R-	

CS
CUST SERV

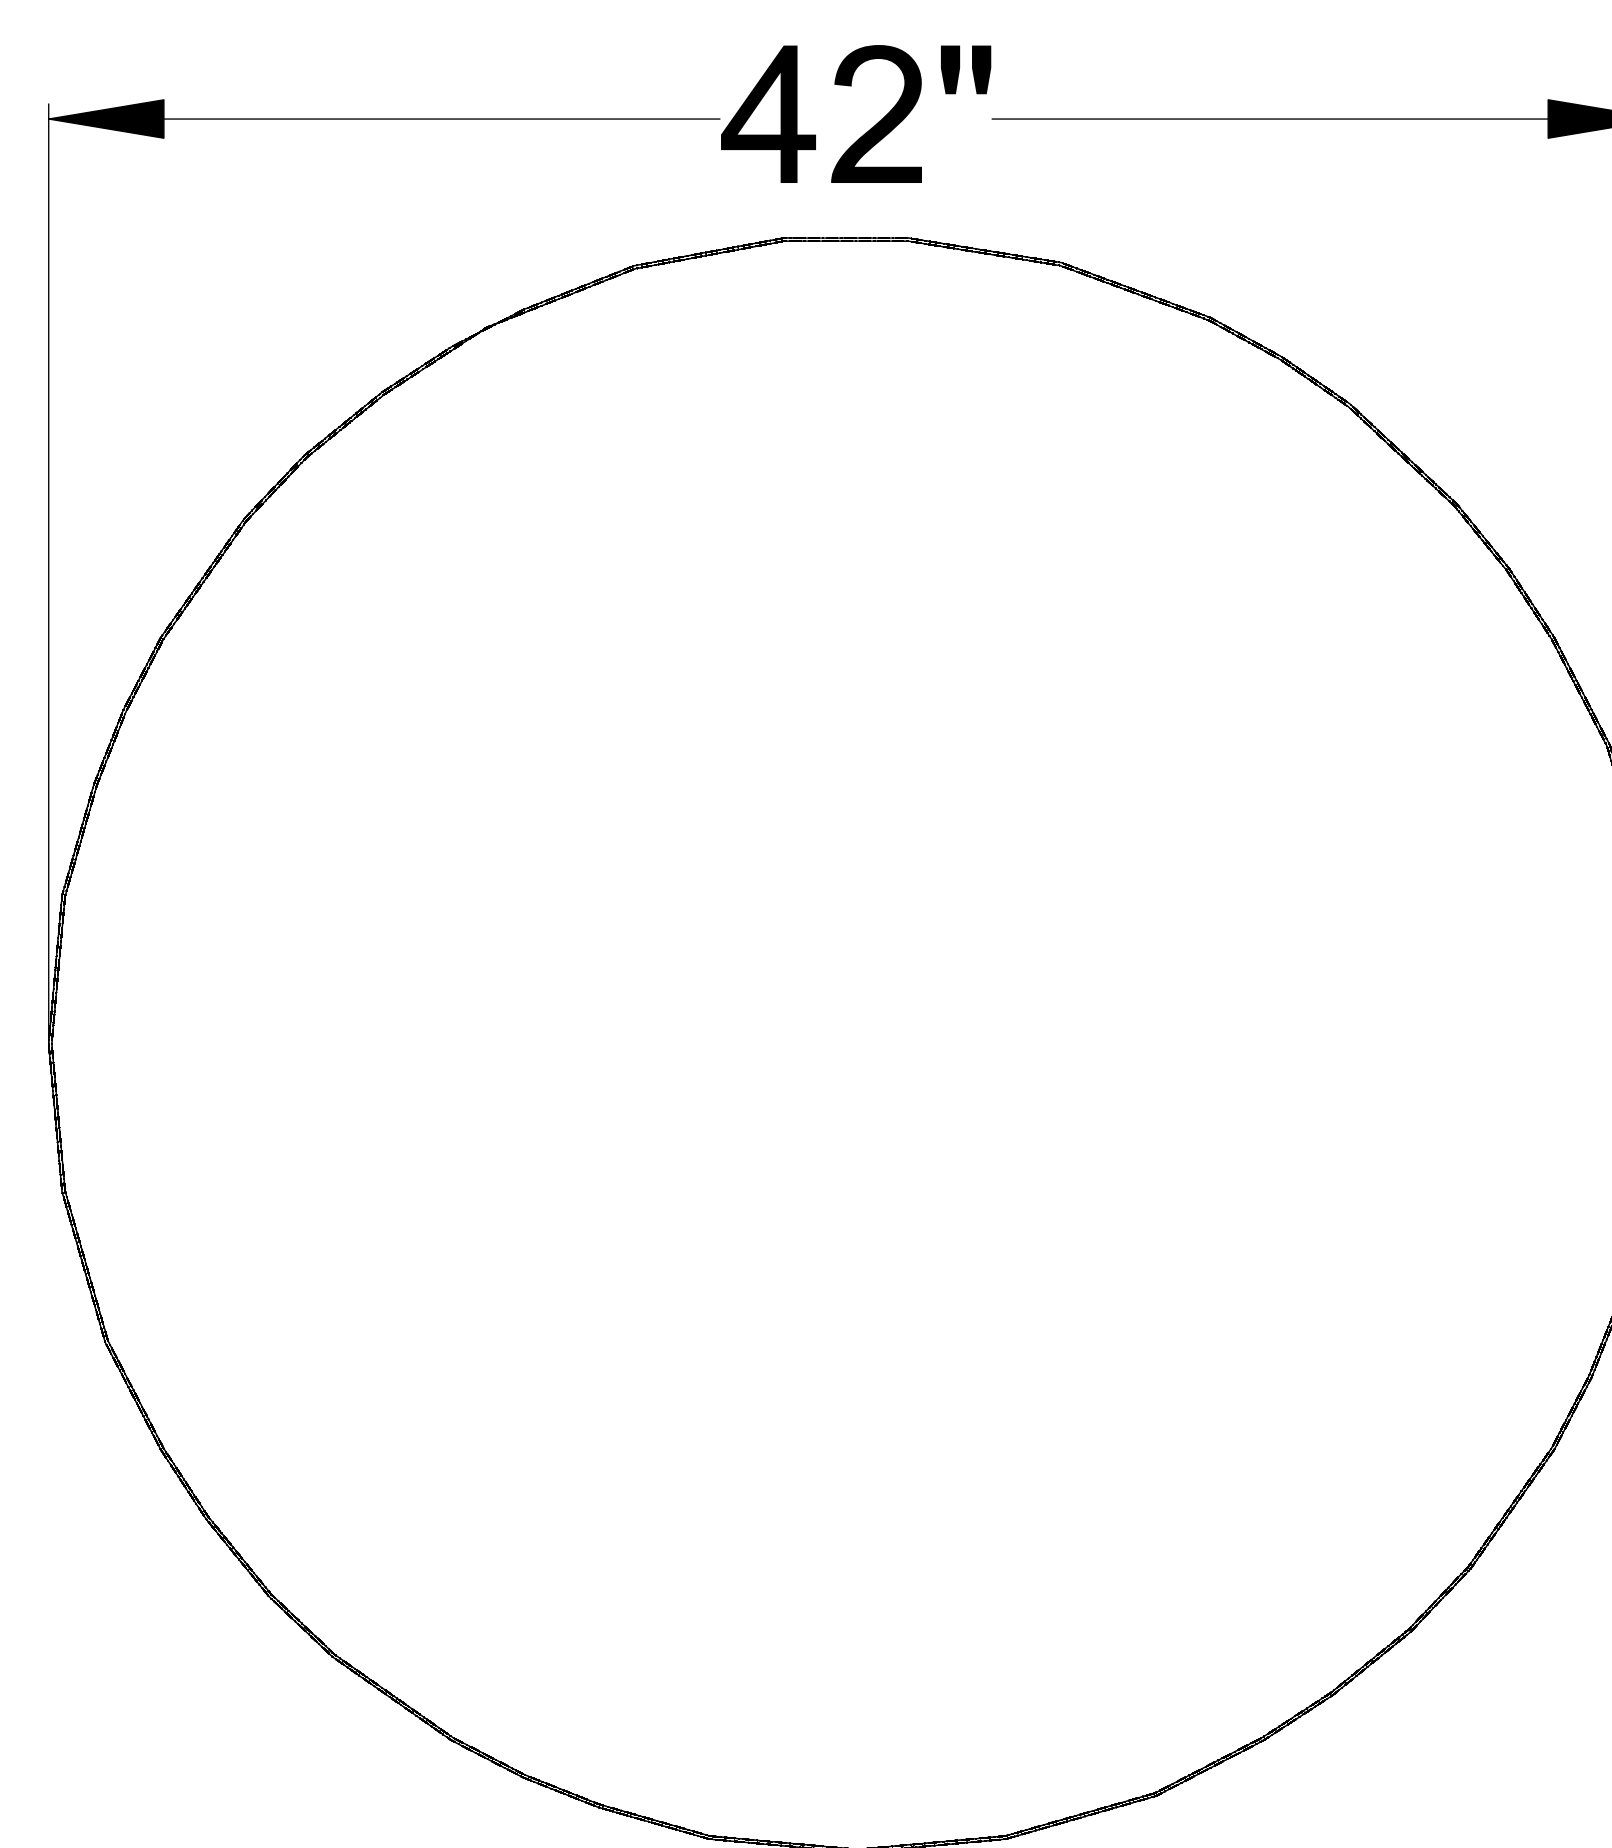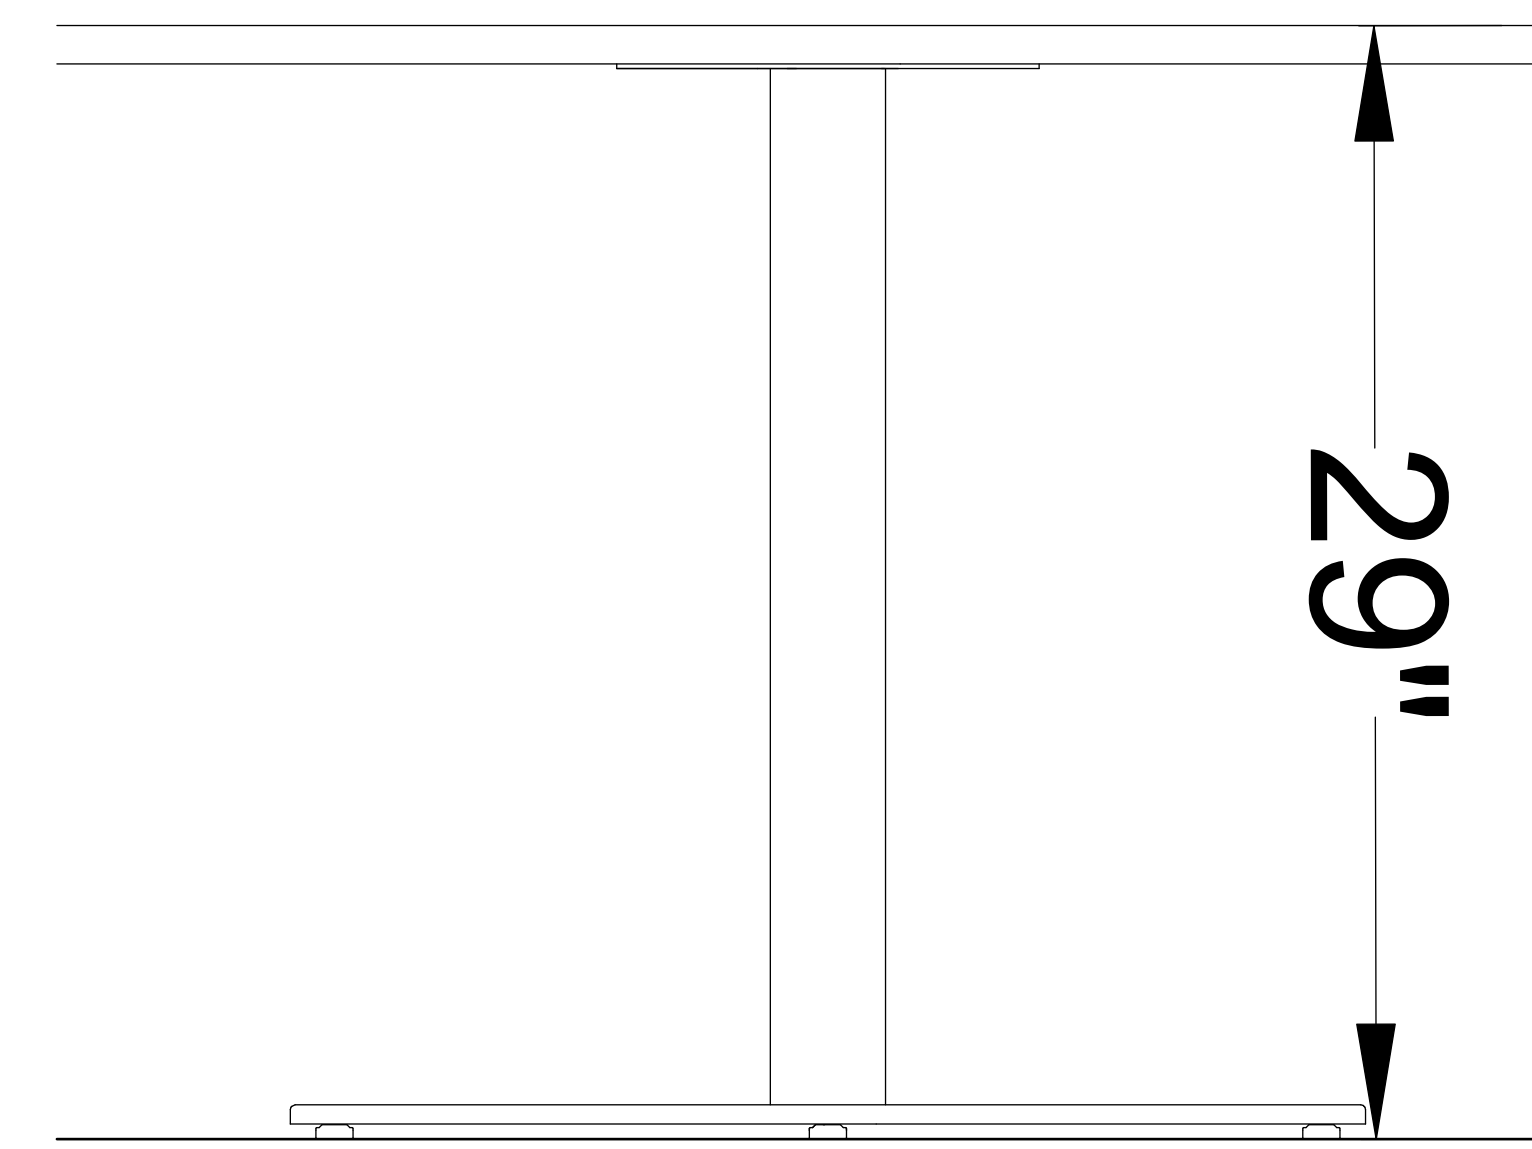

T-9