



This application is for submittal of documents, after the initial approval of the project (post-approval documents), that require Division of the State Architect (DSA) review and approval. This form shall be completed by the Design Professional in General Responsible Charge of the project, in accordance with California Code of Regulations, Title 24, Part 1, Sections 4-317, 4-323 and 4-338 and in compliance with DSA IR A-6: Construction Change Document Submittal and Approval Process.

1. SUBMITTAL TYPE: (Is this a resubmittal? Yes ☐ No ☒)


Deferred Submittal <input type="checkbox"/>	Addendum Number: 02	Revision Number:	CCD Number:	Category A <input type="checkbox"/> or B <input type="checkbox"/>
---	---------------------	------------------	-------------	---

School District/Owner: Fillmore Unified School District	DSA File Number: 56 H1
Project Name/School: Fillmore High School Modernization	DSA Application Number 03 121233

Date Submitted: 06/06/23	Attached Pages? No <input type="checkbox"/> Yes <input checked="" type="checkbox"/> Number of pages? 4		
Firm Name: Westgroup Designs	Contact Name: Roy Frey		
Work Email: royf@westgroupdesigns.com	Work Phone: (949) 250-0880		
Firm Address: 195200 Jamboree Rd. Suite 100 92612	City: Irvine	State: CA	Zip Code: 92612

<input checked="checked" type="checkbox"/> For revision or addendum prior to construction.	<input type="checkbox"/> For a project currently under construction.
<input type="checkbox"/> For a project that has a form <i>DSA 301-N: Notification of Requirement for Certification</i> , <i>DSA 301-P: Posted Notification of Requirement for Certification</i> or a 90-Day Letter issued.	
<input type="checkbox"/> To obtain DSA approval of an existing uncertified building or buildings.	
<input type="checkbox"/> For Category B CCD this is: <input type="checkbox"/> a voluntary submittal, <input type="checkbox"/> a DSA required submittal (attach DSA notice requiring submission).	

Name of the Design Professional In General Responsible Charge: David Jordan Smith	
Professional License Number: C20495	Discipline: Architect

Signature:  _____
DESIGN PROFESSIONAL IN GENERAL RESPONSIBLE CHARGE


For addenda, revisions, or CCDs: CHECK THIS BOX ☒ to confirm that *all* post-approval documents have been stamped and signed by the Responsible Design Professional listed on form DSA 1: *Application for Approval of Plans and Specifications* for this project. (For *Deferred Submittals*, refer to IR A-18: *Use of Construction Documents Prepared by Other Professionals*, and IR A-19: *Design Professional's Signature and Seal (Stamp) on Construction Documents*, when applicable, for signature and seal requirements.)

Value Engineering - Mounting location change of shade structure light fixtures.

List of DSA-approved drawings affected by this post-approval document:

E003, E100, E201

DGS DSA 140 (rev 10/02/19)
DIVISION OF THE STATE ARCHITECT

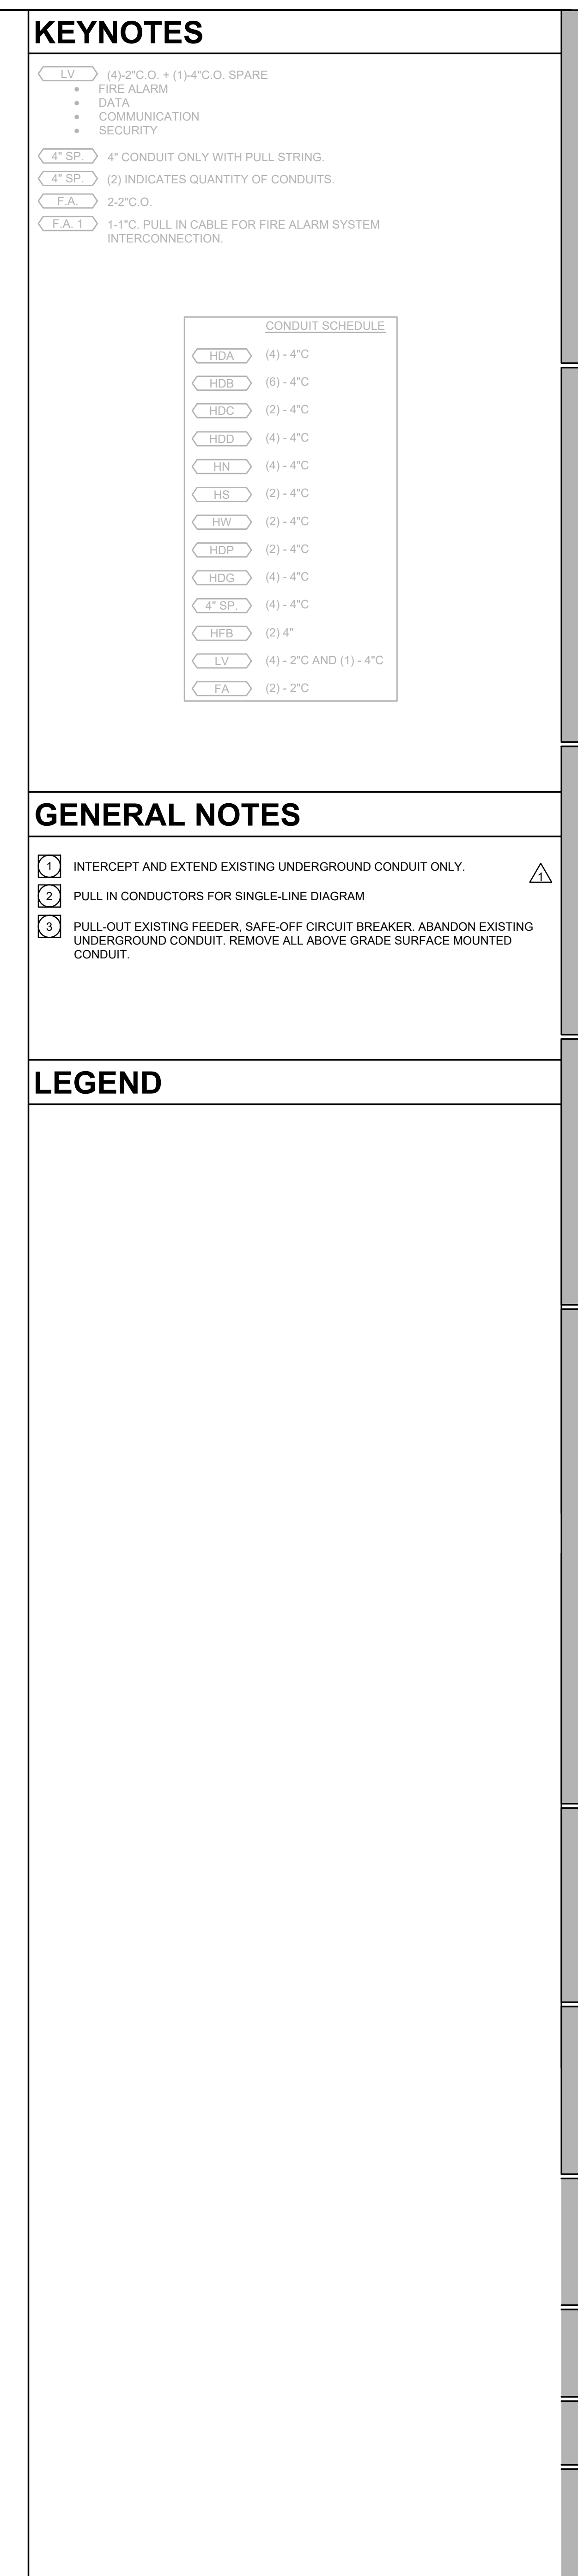



171 S. Anita Dr., Ste. 111 | Orange, CA 92868

FILLMORE HIGH
SCHOOL -
MODERNIZATION
FILLMORE
UNIFIED SCHOOL
DISTRICT
555 CENTRAL AVE.
FILLMORE, CA 93015

ISSUED FOR:

[illegible]

REGISTRATION/SIGNATURE:

SHEET TITLE:


ENLARGED SITE PLANS

SHEET NUMBER:

E201


WD PROJ. #	DRAWN BY:	CHECKED	DATE
20624	Author	Checker	01/26/2021

© WESTGROUP DESIGNS, INC.

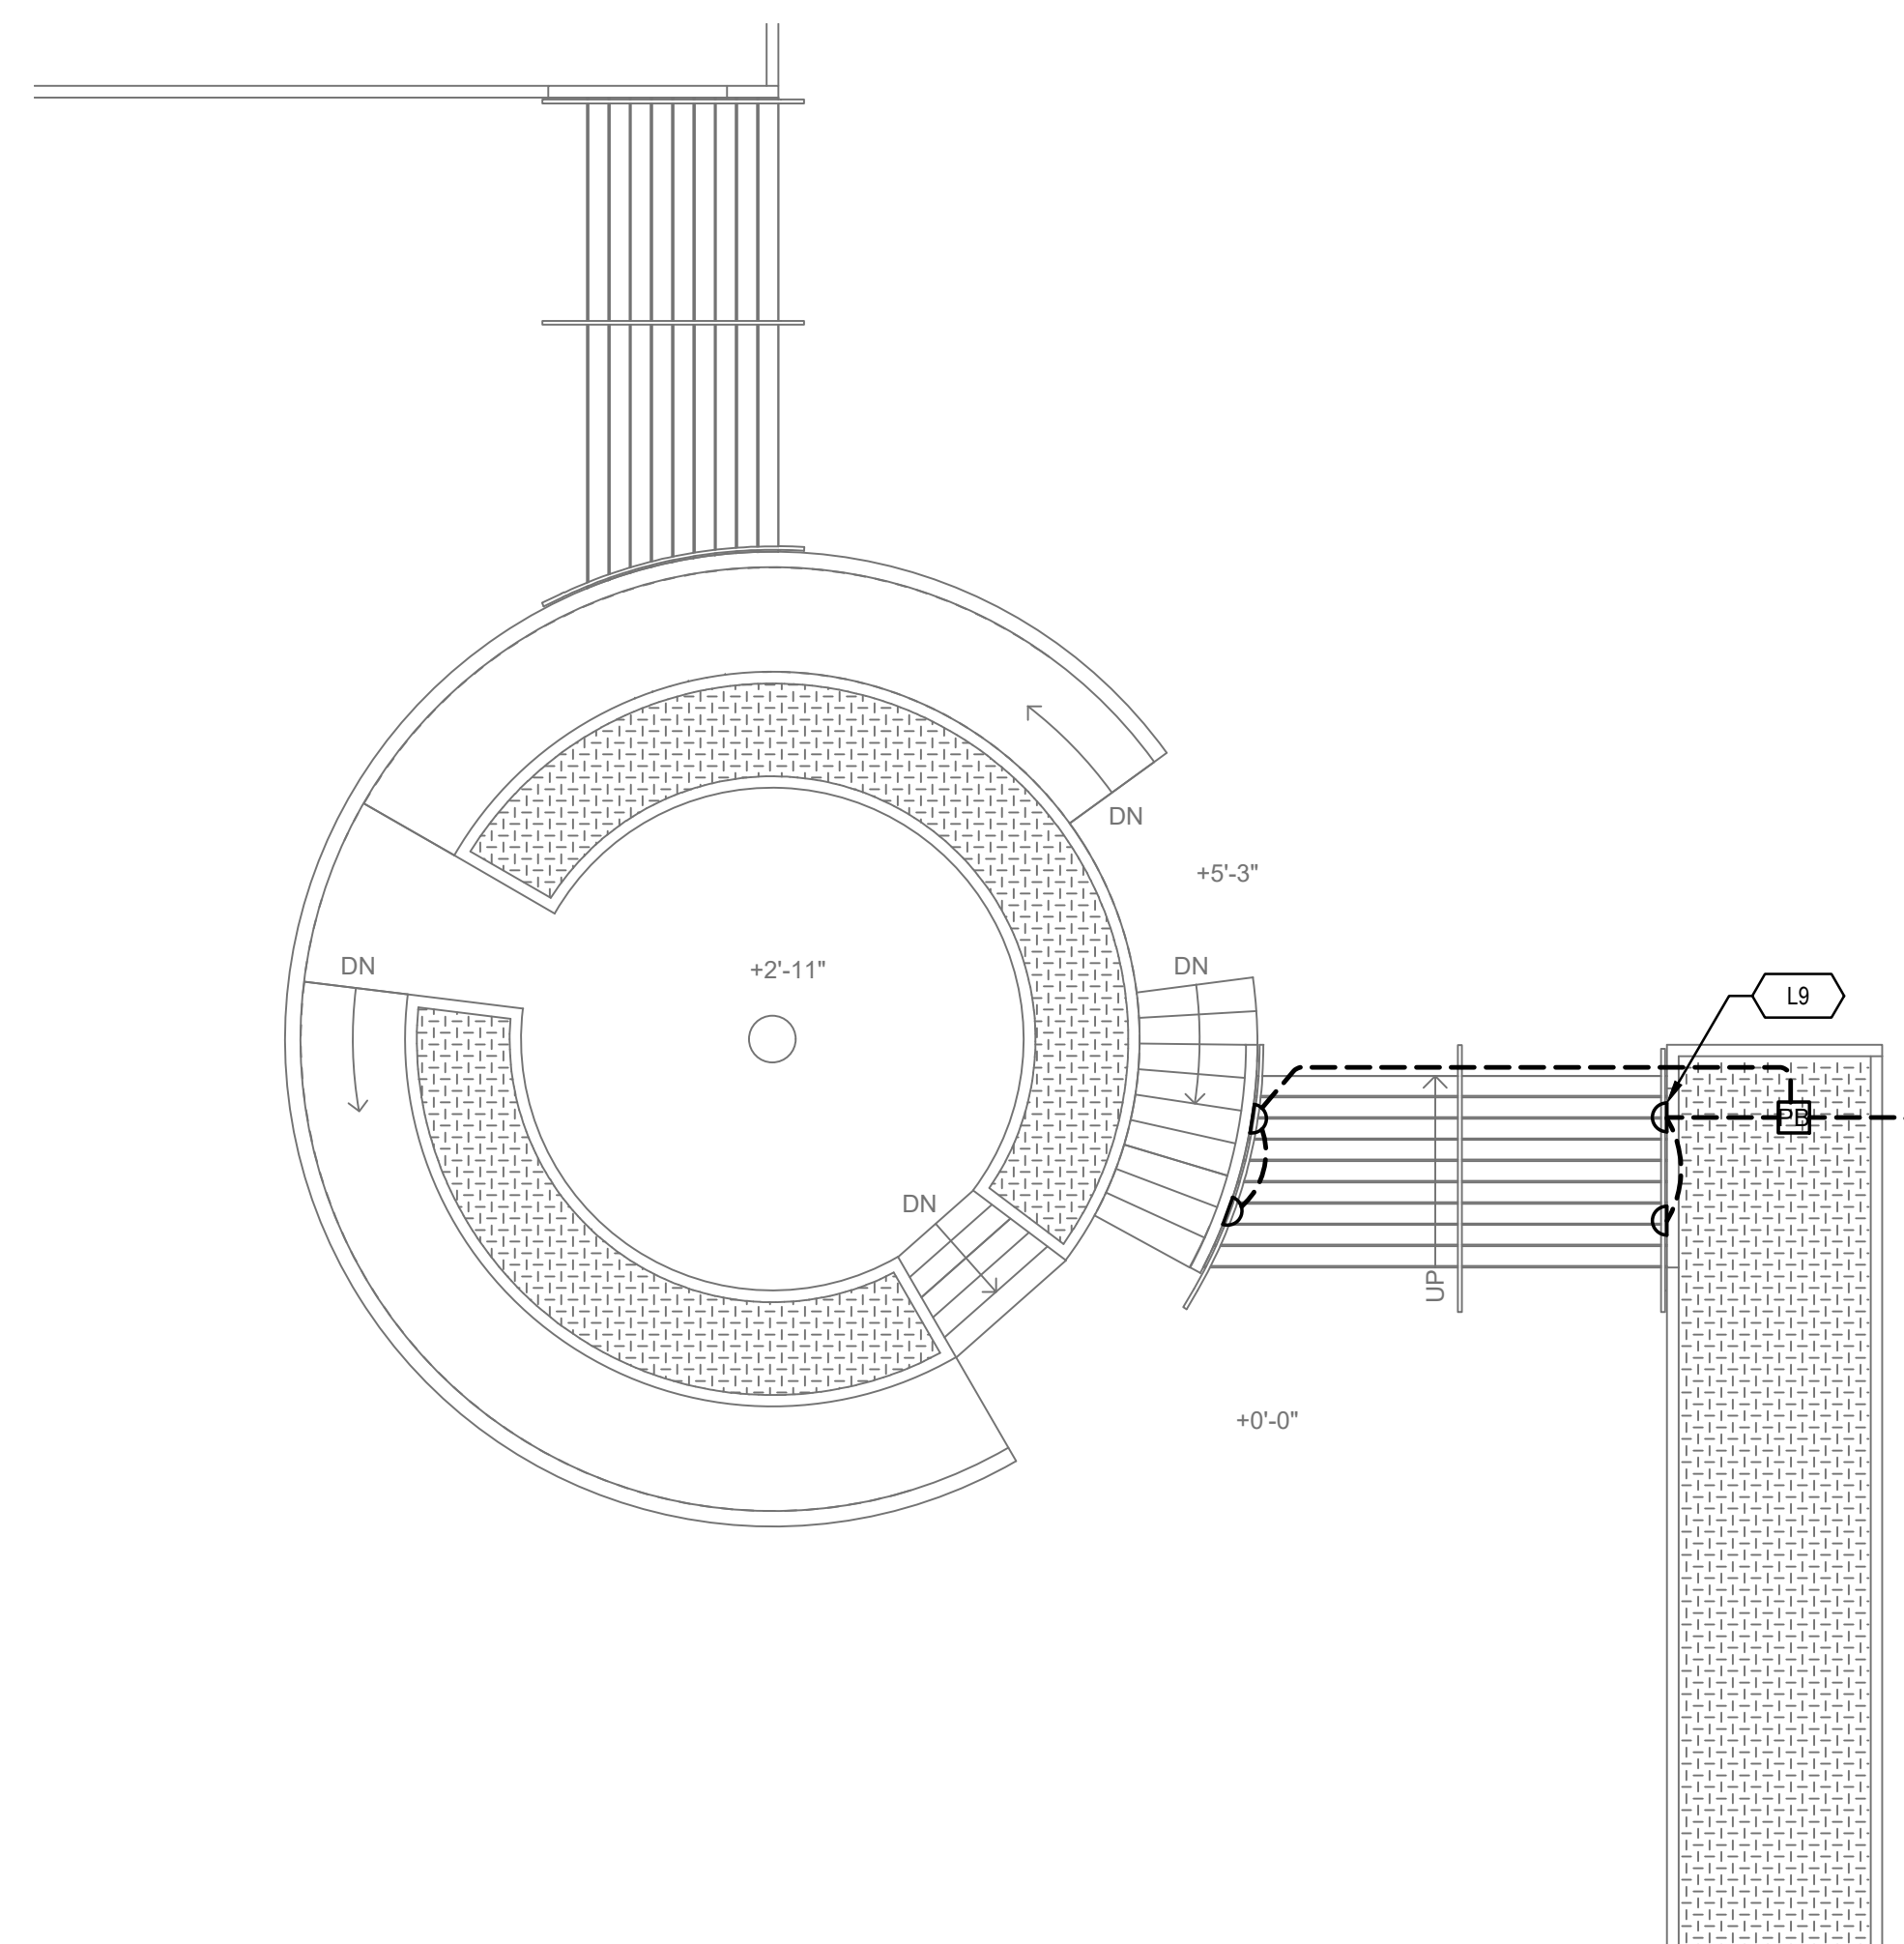


ENLARGED COURTYARD PLAN

2

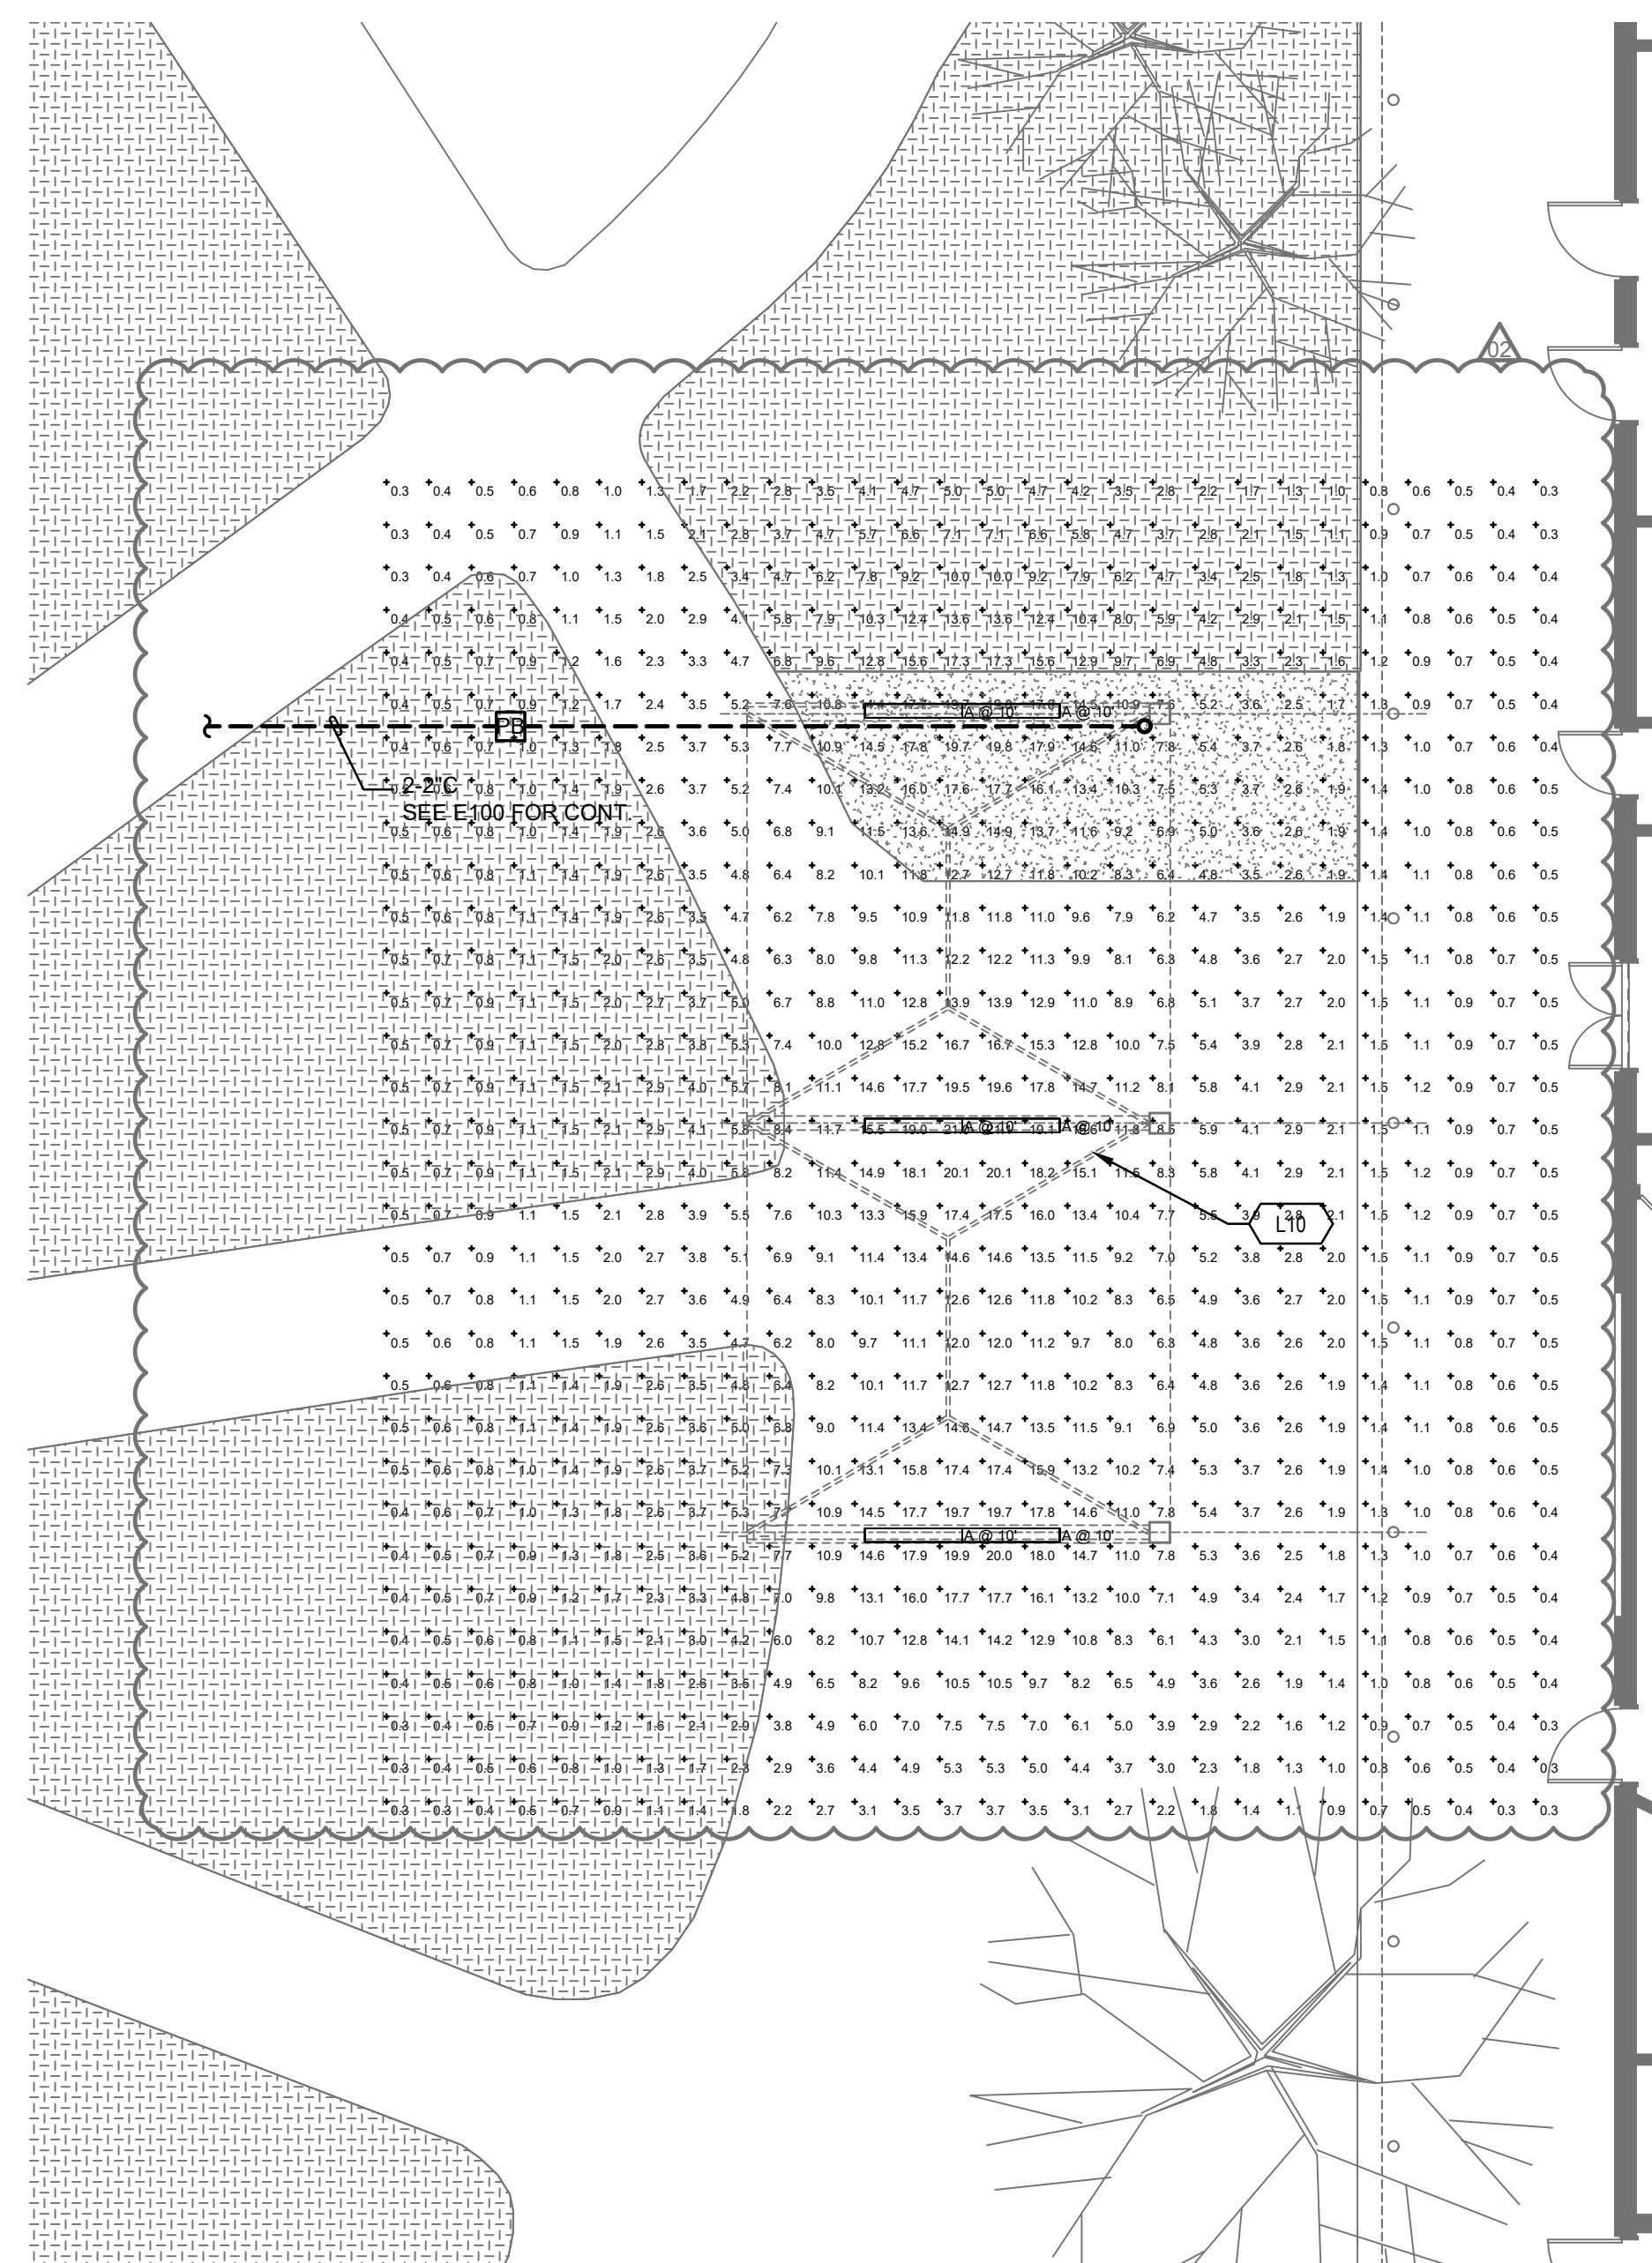

ENLARGED ADMIN. BUILDING YARD

$$\frac{4}{1/8'' = 1'-0''}$$

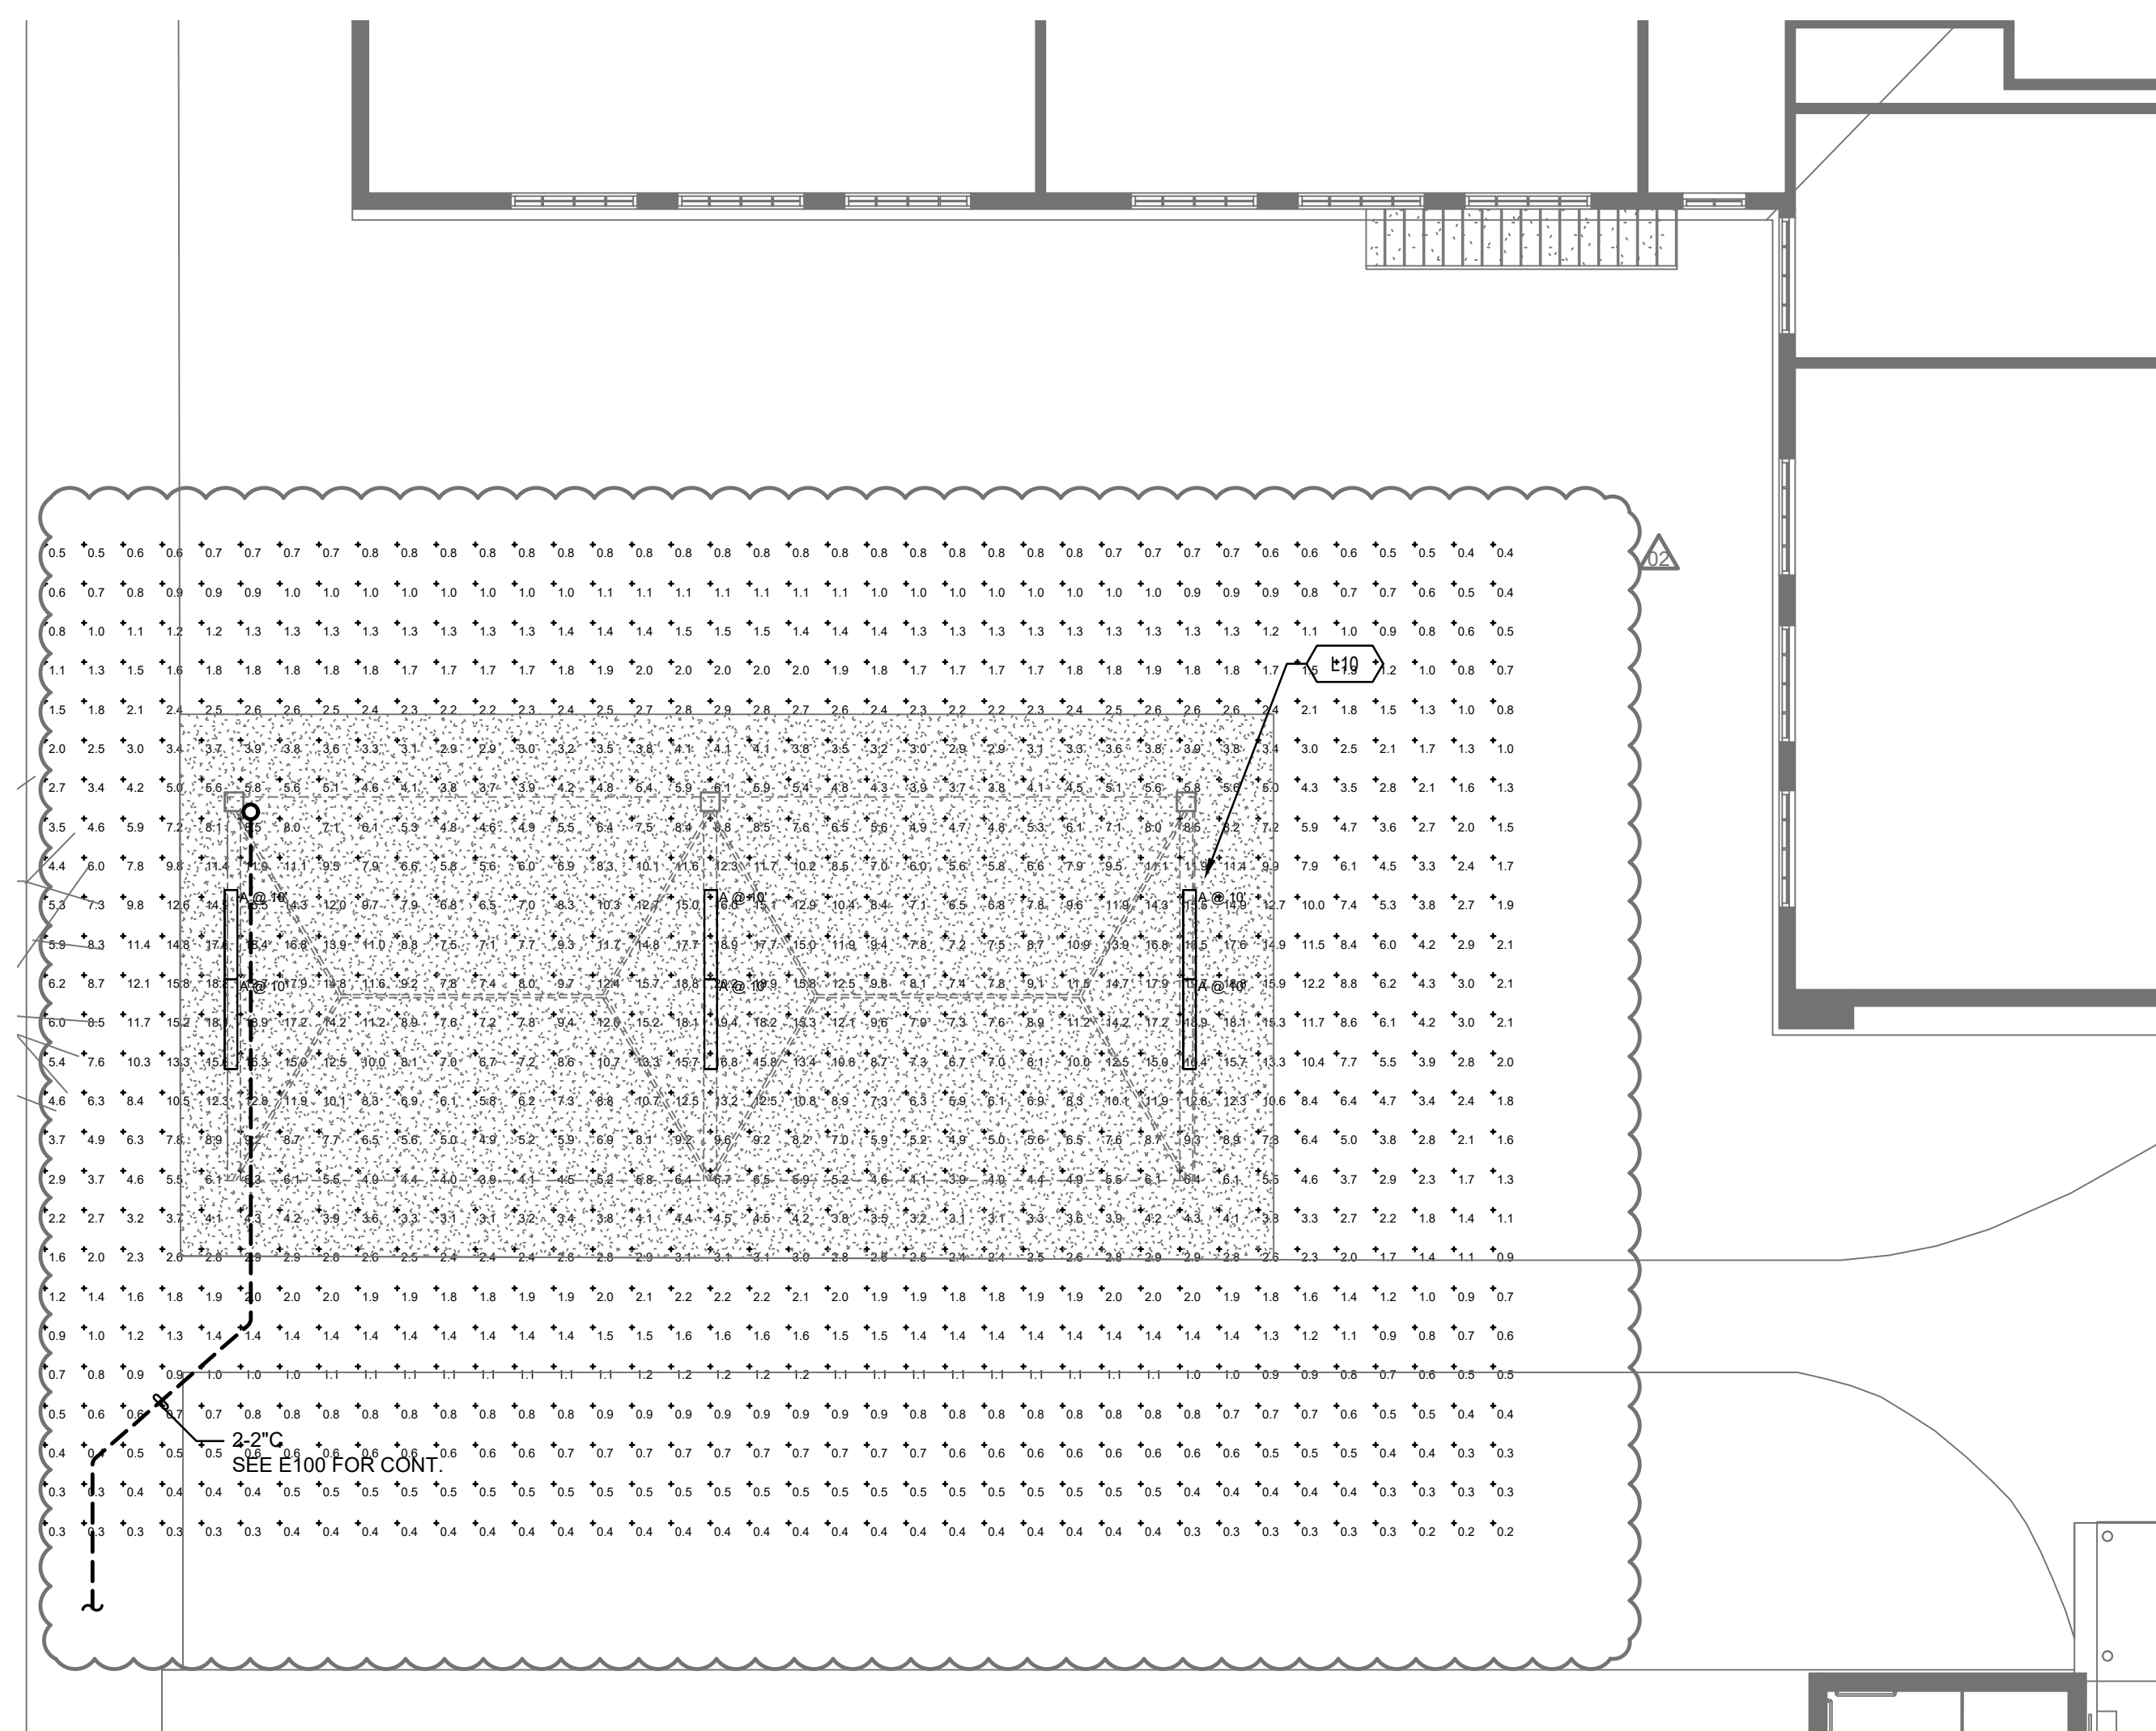

ENLARGED ART BUILDING YARD

1
1/8" = 1'-0"

NOT FOR CONSTRUCTION