


LEGEND

- VALVE
- ANCHOR
- CHILLED WATER LINE
- HOT WATER LINE
- VAULT


FACILITY LEGEND

ACCESSIBILITY CENTER FOR EDU (ACE)	29
ADMINISTRATION BLDG.	5
ADMISSIONS & RECORDS BLDG.	4
ART & LETTERS (FINE ARTS BLDG.)	28
ASSESSMENT CENTER (BUSINESS BLDG.)	8
AUTO BODY BLDG.	9
AUTOMOTIVE BLDG.	18
BOOKSTORE	16
BUSINESS BLDG.	6
CAFETERIA (STUDENT CENTER)	17
CHILD CARE CENTER AND INFANT/TODDLER	39
COMMUNICATIONS BLDG.	35
COMMUNITY CENTER	1
COMMUNITY EDUCATION AND ACTIVITIES	1
COMPUTER BUSINESS APPLICATIONS (HUMANITIES BLDG.)	13
COMPUTER SCIENCE (HUMANITIES BLDG.)	13
COSMETOLOGY BLDG.	27
COUNSELING/CAREER & TRANSFER CENTERS	2
CRIMINAL JUSTICE TRAINING CENTER	7
EOPS	3
EVENING OPERATIONS (ADMIN BLDG.)	5
FACILITIES OFFICE (ADMIN BLDG.)	5
FINANCIAL AID	30
FINE ARTS BLDG.	26, 28
FINE ARTS GALLERY	28
FISCAL SERVICES (ADMIN BLDG.)	5
FORUM I BLDG.	12
FORUM II BLDG.	31
FOUNDATION	5
GRAPHICS/PUBLICATIONS	10
GYMNASIUM	24
HEALTH CENTER	36
HEALTH SCIENCES BLDG.	11
HUMANITIES BLDG.	13
INTERCULTURAL CENTER (STUDENT CENTER)	17
INTERNATIONAL STUDENT PROGRAM	30
KOCE BLDG.	29
LIBRARY BLDG. (OLD)	30
LEARNING RESOURCE CENTER (LRC)	38
**LIBRARY ON 2ND & 3RDFLOORS OF LRC	
LOST AND FOUND	11
MAIL ROOM	30
MAINTENANCE/RECEIVING	20
MATHEMATICS & SCIENCE BLDG.	15
MEN'S P.E.	22
MUSIC BLDG.	32
NEW MEDIA CENTER (LRC/LIBRARY BLDG.)	38
NURSING AND HEALTH SERVICES	36
OFFICE ADMINISTRATION (HUMANITIES BLDG.)	13
PERSONNEL SERVICES (HUMANITIES BLDG.)	13
PHYSICAL EDUCATION/ATHLETICS	24
PRESIDENTS' OFFICE (ADMIN BLDG.)	5
PUBLIC RELATIONS (ADMIN BLDG.)	5
PUBLIC SAFETY (HEALTH SCIENCES BLDG.)	11
RECREATION EDUCATION BLDG.	24
RE-ENTRY/CALWORKS CENTER (A & R BLDG.)	4
REGISTRATION (ADMISSIONS & RECORDS BLDG.)	4
REHABILITATION CENTER	21
SOCIAL SCIENCES (ADMIN BLDG.)	5
STAFF DEVELOPMENT (LRC/LIBRARY BLDG.)	38
STAGE WEST THEATER (COMMUNICATIONS BLDG.)	35
STUDENT ACTIVITIES (STUDENT CENTER)	17
STUDENT CENTER/SNACK BAR	17
STUDENT COMPUTER CENTER (LRC/LIBRARY BLDG.)	38
STUDENT SUCCESS CENTER (LRC/LIBRARY BLDG.)	38
SWAP MEET OFFICE	13
TECHNOLOGY BLDG.	19
TECHNOLOGY SUPPORT SERVICES	11
THEATER BLDG.	34
TUTORIAL/LEARNING CENTER (LRC/LIBRARY BLDG.)	38
VETERANS RESOURCE CENTER	6
VICE PRESIDENTS' OFFICES (ADMIN BLDG.)	5
WOMEN'S P.E.	23
WRITING/SPEECH CENTERS (LRC/LIBRARY BLDG.)	38

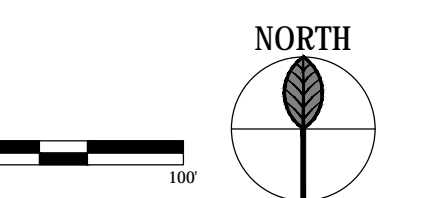

LEGEND


- 12.47KV POWER SUPPLY
- 4.16KV POWER SUPPLY

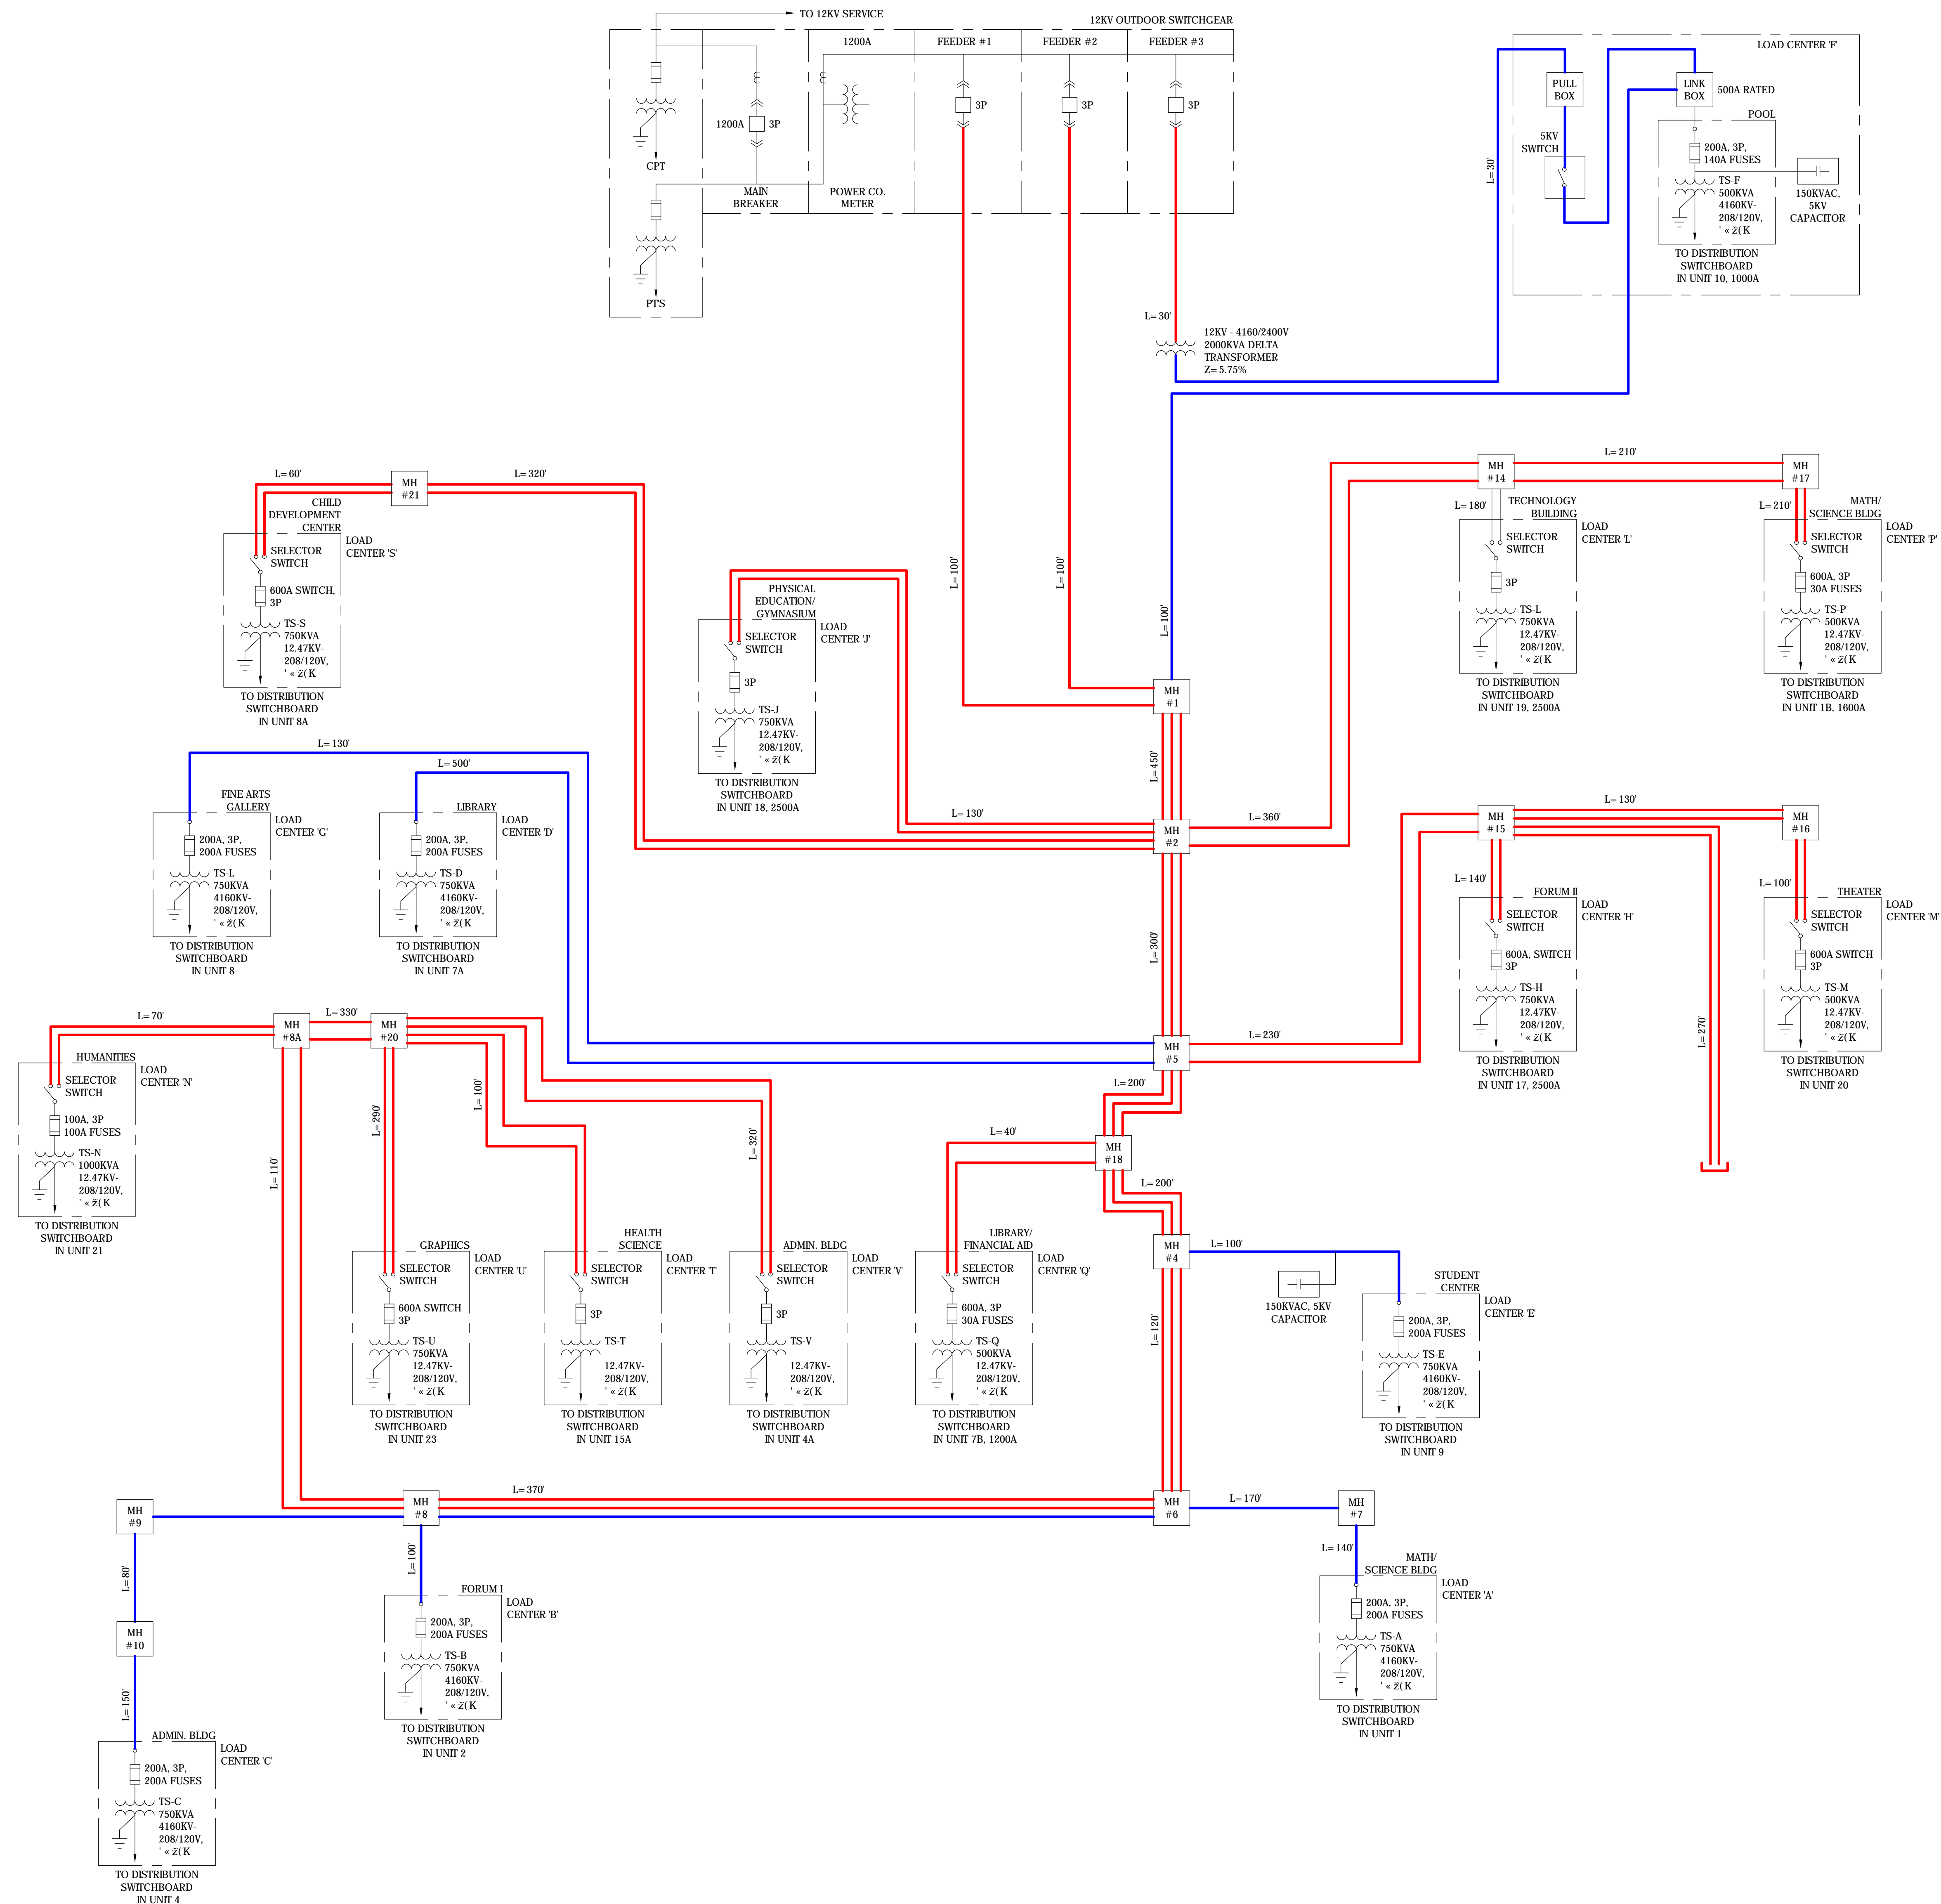

FEEDER SCHEDULE

SYMBOLS	CONDUIT	SETS OF CONDUCTORS PER CONDUIT
	1" C	3#40 (15KV, MV105) + 1#40 (10KV) GND
	1" C	3#40 (15KV, MV105) + 1#40 (10KV) GND

1. CONDUCTORS SHALL BE COPPER

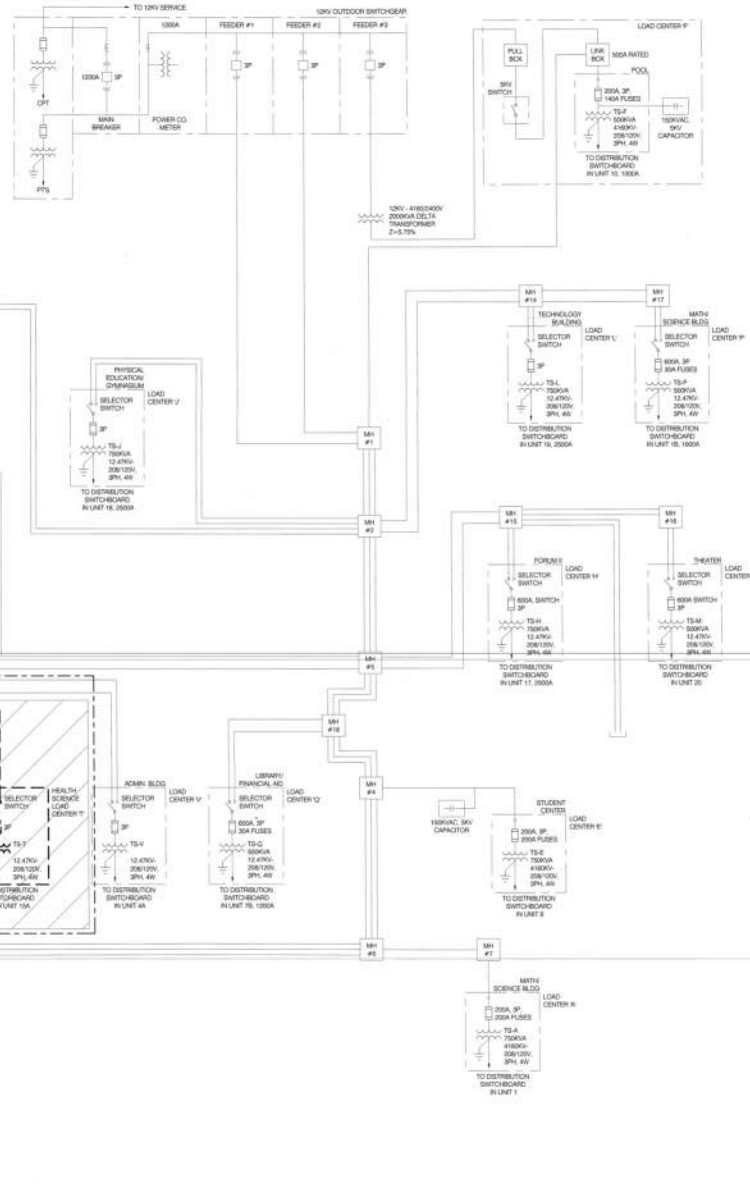

- GENERAL NOTES**
1. REFER TO PANEL SCHEDULES FOR MORE INFORMATION.
 2. ES = EQUIPMENT GROUNDING CONDUCTOR
 3. (X) = Y INDICATES NUMBER OF SETS
 4. PROTECT AND MAINTAIN EXISTING FEEDERS WHICH INTERRUPT THE AREA OF WORK
 5. NOTES TO GSA AND GSA FOR MEDIUM VOLTAGE MORE DETAILS

- KEYNOTES**
1. REMOVE EXISTING SUBSTATION AND FEEDERS BACK TO MAINCLO #1A
 2. CONNECT FEEDERS TO EXISTING LOAD BREAK FLOWERS 1 AND 2 MAKE SHUNT PER KEYNOTE #1
 3. REMOVE EXISTING SUBSTATION AND FEEDERS BACK TO MAINCLO #20



HMC Architects
5032003000
3946 CONCORD STREET
OAKLAND, CA 94612
T 510.860.9171 www.hmcarchitects.com

ISSUE:
REVISED DATE



Consultant's Project No. 4556

Facility:
COAST COMMUNITY COLLEGE DISTRICT
GOLDEN WEST COLLEGE
15744 Goldenwest Street
Huntington Beach, CA 92647

Project:
LANGUAGE ARTS COMPLEX


Sheet:
MY SINGLE LINE DIAGRAM

DSA APPROVAL

Date: 07/13/2020 Client Project No.: 5032003000


Sheet:

E5.01

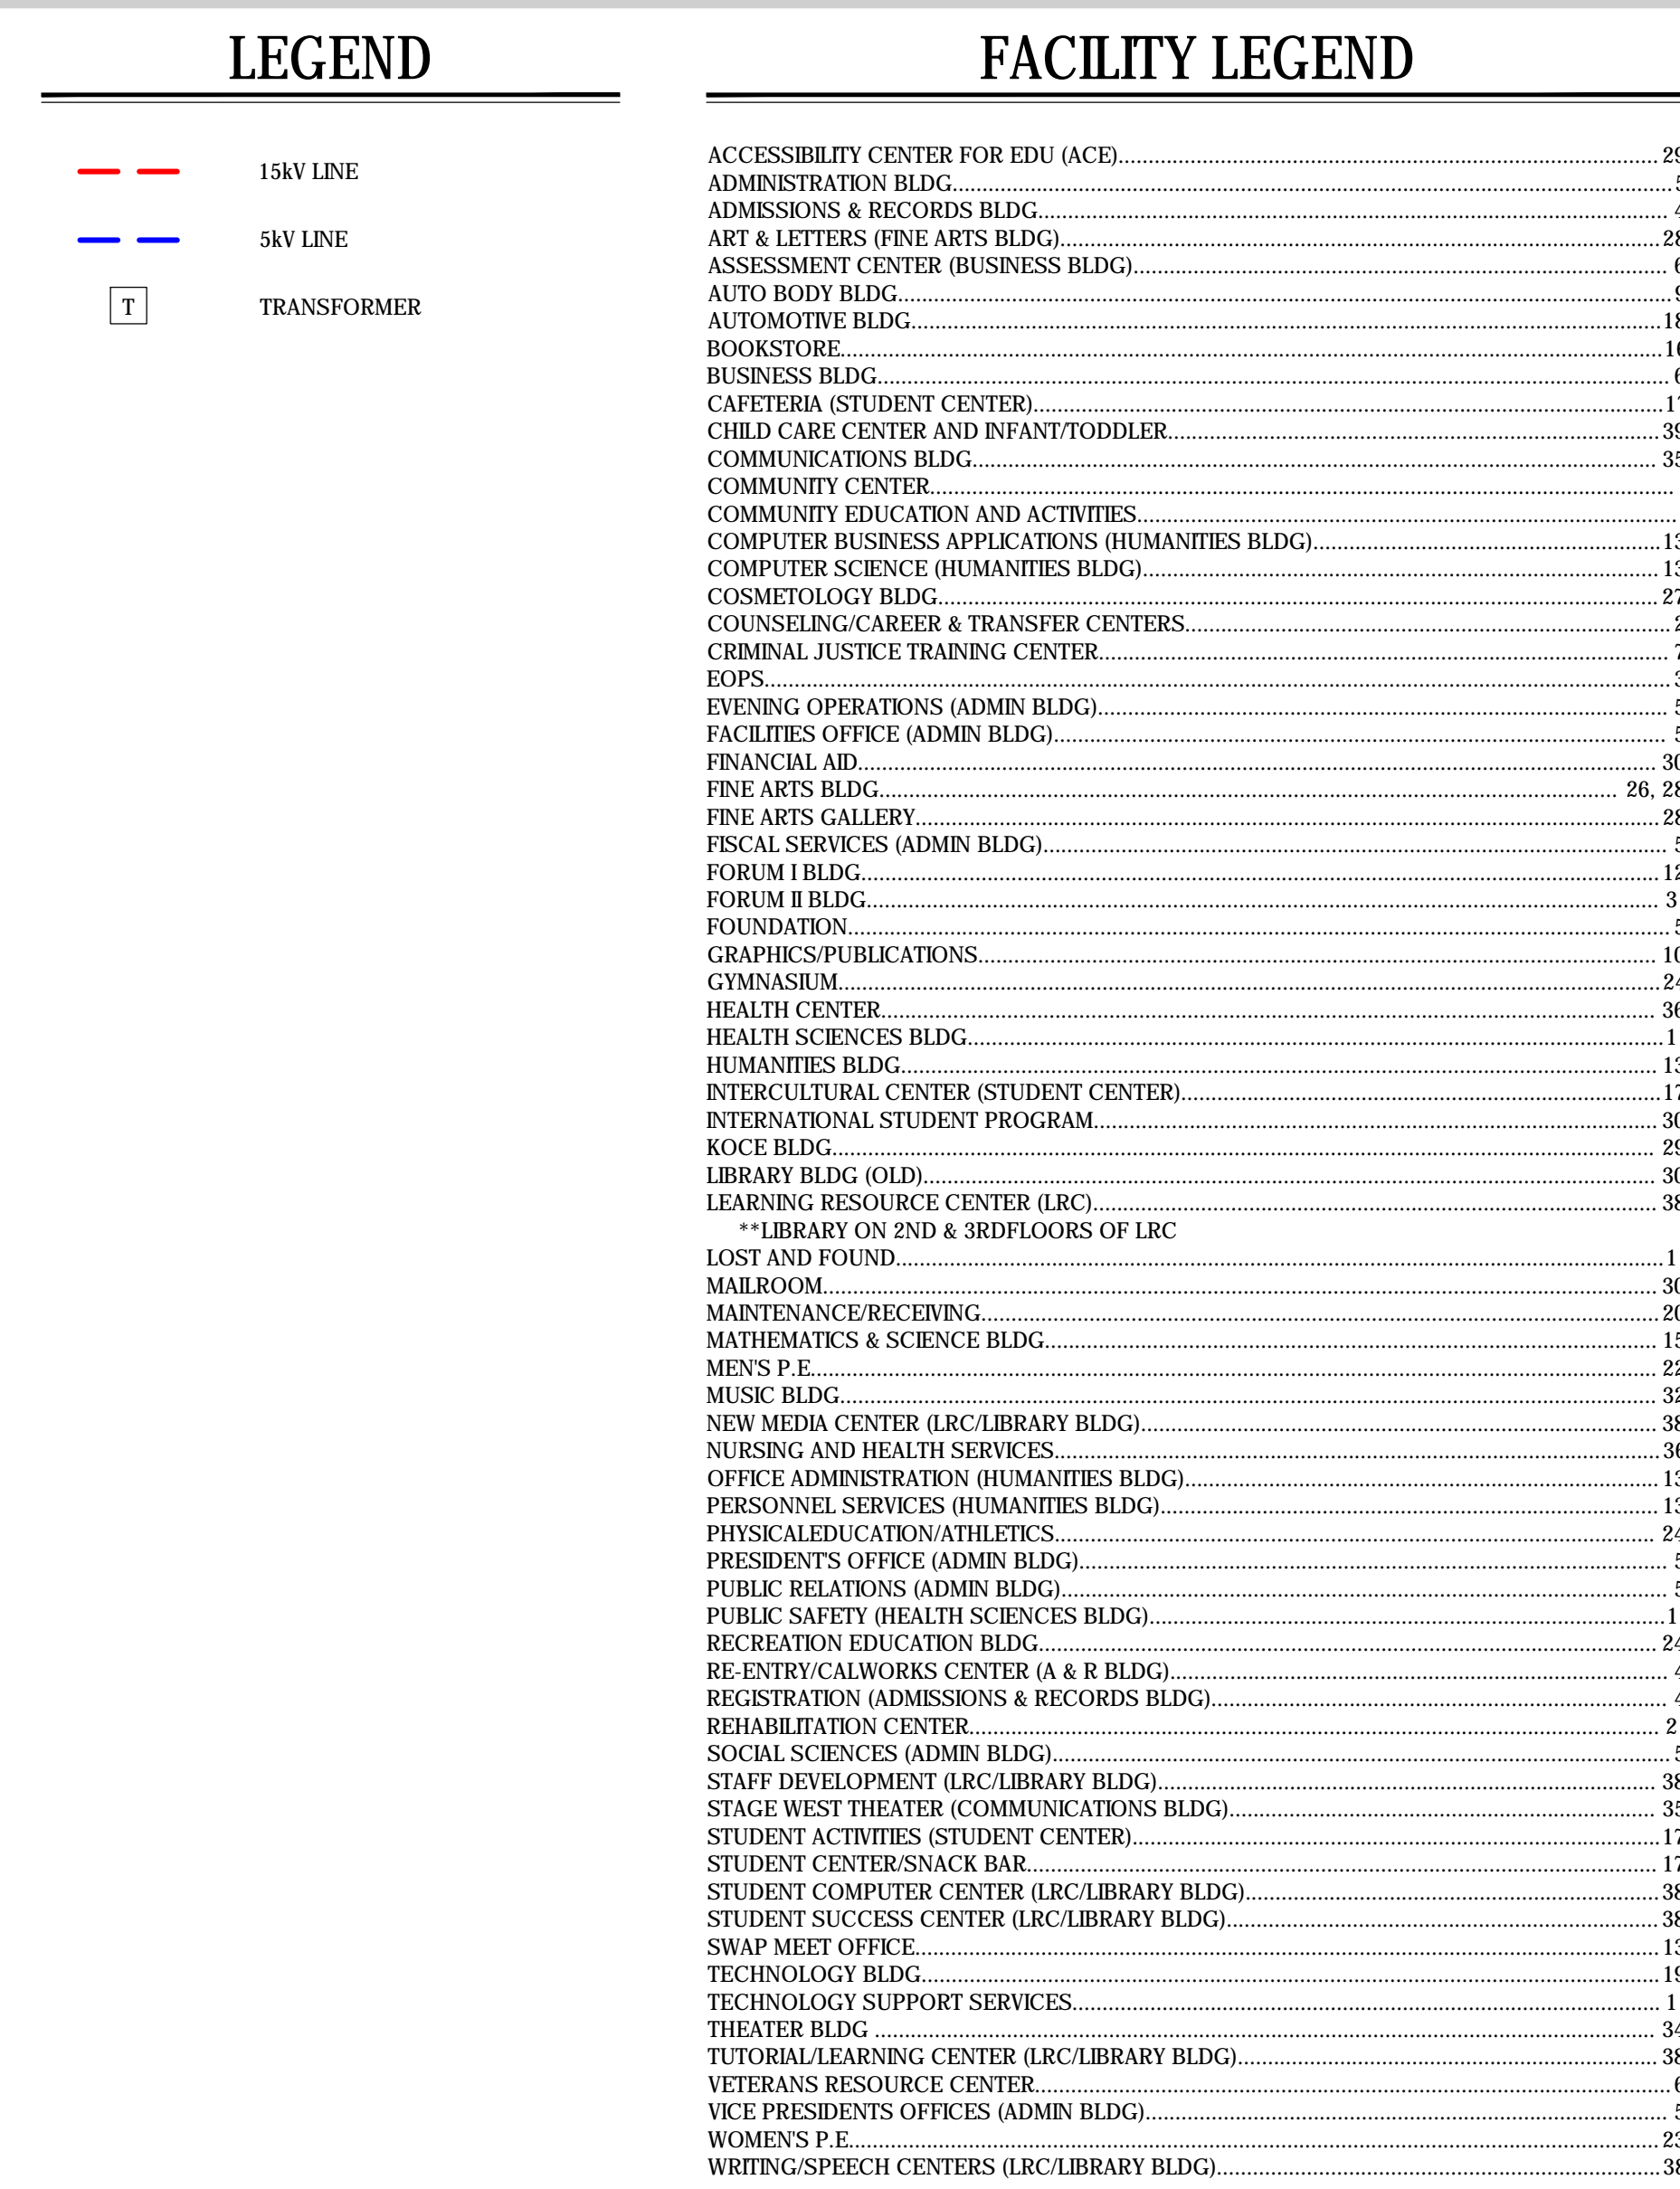

TRANSFORMER SCHEDULE						
TRANSF.	KVA	VOLTAGE	DRY	WETOIL	FEEDER	LOCATION SERVED
T-21	150	(9" S/S, M ₁₆ 1/2" J = (K		INERTEN	* E-42	FACULTY OFFICES
T-22	150	(9" S/S, M ₁₆ 1/2" J = (K	X		E-51	ART CENTER
T-22A	150	(9" S/S, M ₁₆ 1/2" J = (K		PYRANOL	* E-52	ART CENTER
T-23	75	(9" S/S, M ₁₆ 1/2" J = (K	X		E-6	BUS. EDUCATION
T-23A	225	(9" S/S, M ₁₆ 1/2" J = (K	X		E-6	BUS. EDUCATION
T-24	225	(9" S/S, M ₁₆ 1/2" J = (K		PYRANOL	* E-63	AUDITORIUM
T-25	750	(9" S/S, M ₁₆ 1/2" J = (K		INERTEN	* E-7	FINE ARTS
T-26	112.5	(9" S/S, M ₁₆ 1/2" J = (K	X		F-41	WEST SNACK BAR
T-27	300	(9" S/S, M ₁₆ 1/2" J = (K	X		F-42	MECH. BLDG.
T-28	200	(9" S/S, J2 = (K	X		F-5	S.E. MACH SHOP
T-28A	50	(9" S/S, M ₁₆ 1/2" J = (K	X		F-5	S.E. MACH. SHOP
T-29	225	(9" S/S, M ₁₆ 1/2" J = (K	X		F-6	N.W. MACH. SHOP YARD
T-29A	30	80, 1/2", S ₁₆ 1/2" J = (K	X		F-6	N.W. MACH. SHOP YARD
T-30	200	80 S ₁₆ 1/2" S ₁₆ 1/2" J = (K	X		G-4	HOME ECONOMICS
T-30A	100	80 S ₁₆ 1/2" S ₁₆ 1/2" J = (K	X		G-4	HOME ECONOMICS
T-31	150	(9" S/S, M ₁₆ 1/2" J = (K	X		G-4	SCIENCE BLDG.
T-32	150	(9" S/S, M ₁₆ 1/2" J = (K		ASKARNOL	* G-4	SCIENCE HALL
T-33	750	(9" S/S, S ₁₆ 1/2" J = (K		PYRANOL	* G-5	APPLIED SCIENCE
T-33A	500	(9" S/S, S ₁₆ 1/2" J = (K			G-5	APPLIED SCIENCE
T-34	100	(9" S/S, S ₁₆ 1/2" J = (K		10C	G-6	SKILL CENTER
T-34A	45	(, S ₁₆ 1/2" J = (K	X		G-6A	SKILL CENTER
T-34B	112.5	(, S ₁₆ 1/2" J = (K	X		G-6B	SKILL CENTER
T-35	500	(9" S/S, M ₁₆ 1/2" J = (K		PYRANOL	* G-6	ENVIRONMENTAL CENT.
T-36	500	(9" S/S, M ₁₆ 1/2" J = (K	X		B-5A	STUDENT HEALTH
T-37	50	(9" S/S, M ₁₆ 1/2" J = (K		10C	B-3B	POLE MOUNTED

* TRANSFORMER FILLED WITH LIQUID COOLING MATERIAL WHICH IS CONTAMINATED WITH P.C.B.

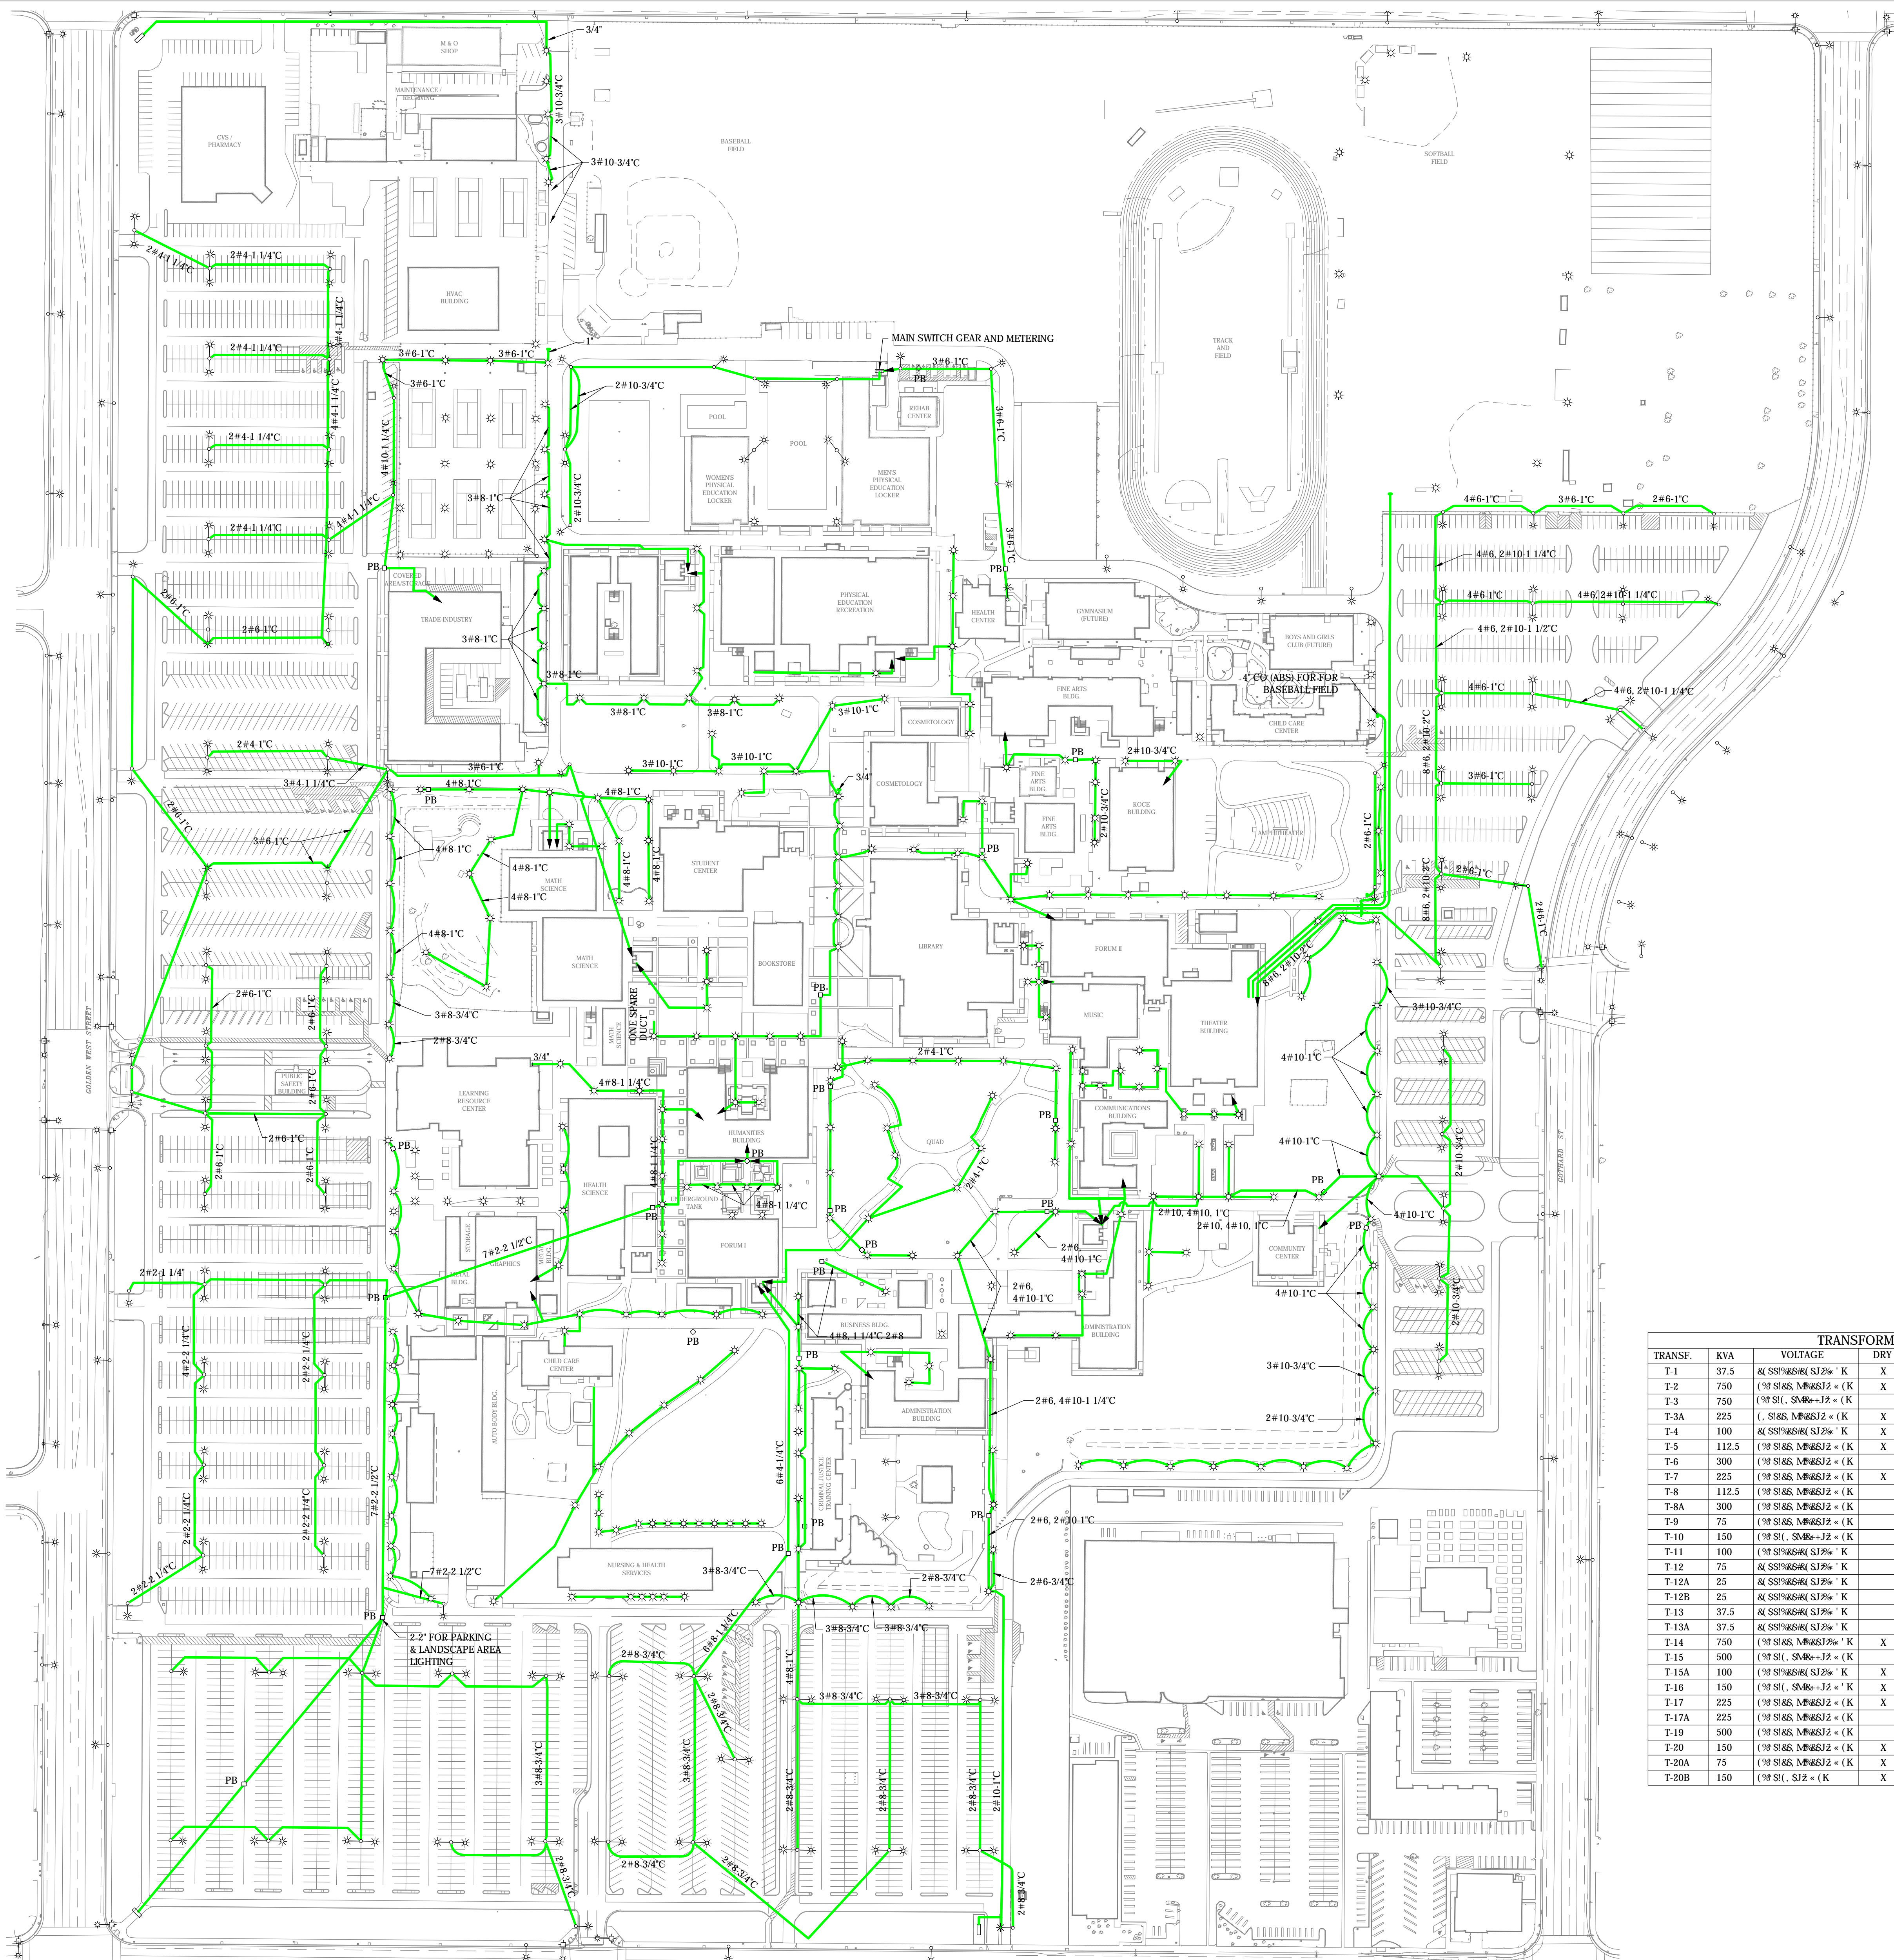

LEGEND

- ELECTRICAL LINE
- LIGHT FIXTURE A
- LIGHT FIXTURE B
- LIGHT FIXTURE C
- LIGHT FIXTURE D
- LIGHT FIXTURE E


FACILITY LEGEND


ACCESSIBILITY CENTER FOR EDU (ACE)	29
ADMINISTRATION BLDG.	5
ADMISSIONS & RECORDS BLDG.	4
ART & LETTERS (FINE ARTS BLDG.)	28
ASSESSMENT CENTER (BUSINESS BLDG.)	9
AUTO BODY BLDG.	18
AUTOMOTIVE BLDG.	6
BOOKSTORE	17
BUSINESS BLDG.	39
CAFETERIA (STUDENT CENTER)	35
CHILD CARE CENTER AND INFANT/TODDLER	1
COMMUNICATIONS BLDG.	1
COMMUNITY CENTER	13
COMMUNITY EDUCATION AND ACTIVITIES	27
COMPUTER BUSINESS APPLICATIONS (HUMANITIES BLDG.)	13
COSMETOLOGY BLDG.	2
COUNSELING/CAREER & TRANSFER CENTERS	3
CRIMINAL JUSTICE TRAINING CENTER	5
EOPS	26, 28
EVENING OPERATIONS (ADMIN BLDG.)	30
FACILITIES OFFICE (ADMIN BLDG.)	12
FINANCIAL AID	5
FINE ARTS BLDG.	28
FINE ARTS GALLERY	30
FISCAL SERVICES (ADMIN BLDG.)	12
FORUM I BLDG.	31
FORUM II BLDG.	5
FOUNDATION	10
GRAPHICS/PUBLICATIONS	24
GYMNASIUM	36
HEALTH CENTER	11
HEALTH SCIENCES BLDG.	17
HUMANITIES BLDG.	30
INTERCULTURAL CENTER (STUDENT CENTER)	17
INTERNATIONAL STUDENT PROGRAM	29
KOCE BLDG.	30
LIBRARY BLDG. (OLD)	38
LEARNING RESOURCE CENTER (LRC)	11
**LIBRARY ON 2ND & 3RDFLOORS OF LRC	30
LOST AND FOUND	20
MAILROOM	15
MAINTENANCE/RECEIVING	22
MATHEMATICS & SCIENCE BLDG.	32
MEN'S P.E.	38
MUSIC BLDG.	13
NEW MEDIA CENTER (LRC/LIBRARY BLDG.)	13
NURSING AND HEALTH SERVICES	24
OFFICE ADMINISTRATION (HUMANITIES BLDG.)	5
PERSONNEL SERVICES (HUMANITIES BLDG.)	11
PHYSICAL EDUCATION/ATHLETICS	24
PRESIDENTS OFFICE (ADMIN BLDG.)	4
PUBLIC RELATIONS (ADMIN BLDG.)	4
PUBLIC SAFETY (HEALTH SCIENCES BLDG.)	24
RECREATION EDUCATION BLDG.	4
RE-ENTRY/CALWORKS CENTER (A & R BLDG.)	5
REGISTRATION (ADMISSIONS & RECORDS BLDG.)	21
REHABILITATION CENTER	5
SOCIAL SCIENCES (ADMIN BLDG.)	38
STAFF DEVELOPMENT (LRC/LIBRARY BLDG.)	17
STAGE WEST THEATER (COMMUNICATIONS BLDG.)	35
STUDENT ACTIVITIES (STUDENT CENTER)	38
STUDENT CENTER/SNACK BAR	17
STUDENT COMPUTER CENTER (LRC/LIBRARY BLDG.)	19
STUDENT SUCCESS CENTER (LRC/LIBRARY BLDG.)	13
SWAP MEET OFFICE	34
TECHNOLOGY BLDG.	38
TECHNOLOGY SUPPORT SERVICES	5
THEATER BLDG.	23
TUTORIAL/LEARNING CENTER (LRC/LIBRARY BLDG.)	38
VETERANS RESOURCE CENTER	5
VICE PRESIDENTS OFFICES (ADMIN BLDG.)	23
WOMEN'S P.E.	38
WRITING/SPEECH CENTERS (LRC/LIBRARY BLDG.)	38

TRANSFORMER SCHEDULE						
TRANSF.	KVA	VOLTAGE	DRY	WET/OIL	FEEDER	LOCATION SERVED
T-1	37.5	48 SFS#6604 SJ2# "K	X		HV-3C	MAIN SWITCH GEAR
T-2	750	(1# SFS#6604 SJ2# "K	X		A-5C	CAREER CENTER
T-3	750	(1# SFS#6604 SJ2# "K		10C	A-1	LIBRARY
T-3A	225	(1# SFS#6604 SJ2# "K	X		A-1A	LIBRARY
T-4	100	48 SFS#6604 SJ2# "K	X		A-5B	EAST SNACK BAR
T-5	112.5	(1# SFS#6604 SJ2# "K	X		A-4	FORUM
T-6	300	(1# SFS#6604 SJ2# "K		PYRANOL *	A-3	GYM
T-7	225	(1# SFS#6604 SJ2# "K	X		B-1	LIBERAL ARTS
T-8	112.5	(1# SFS#6604 SJ2# "K		PYRANOL *	B-2	COMPUTING CENTER
T-8A	300	(1# SFS#6604 SJ2# "K		PYRANOL *	B-2	COMPUTING CENTER
T-9	75	(1# SFS#6604 SJ2# "K		10C	B-3A	PAD MOUNT "C"
T-10	150	(1# SFS#6604 SJ2# "K		10C	B-4A	PAD MOUNT "A"
T-11	100	(1# SFS#6604 SJ2# "K		10C	B-4B	PAD MOUNT "B"
T-12	75	48 SFS#6604 SJ2# "K		10C	B-4	AG. OFFICE
T-12A	25	48 SFS#6604 SJ2# "K		10C	B-4	AG. OFFICE
T-12B	25	48 SFS#6604 SJ2# "K		10C	B-4	AG. OFFICE
T-13	37.5	48 SFS#6604 SJ2# "K		10C	B-4	AG. OFFICE
T-13A	37.5	48 SFS#6604 SJ2# "K		10C	B-4	AG. OFFICE
T-14	750	(1# SFS#6604 SJ2# "K	X		B-6	LIT/LANG.
T-15	500	(1# SFS#6604 SJ2# "K		10C	C-2	LEBARD STADIUM
T-15A	100	(1# SFS#6604 SJ2# "K	X		C-5	LEBARD STADIUM
T-16	150	(1# SFS#6604 SJ2# "K	X		C-3	HANDBALL COURT
T-17	225	(1# SFS#6604 SJ2# "K	X		D-4	STUDENT CENTER
T-17A	225	(1# SFS#6604 SJ2# "K		INERTEEN *	D-4	CAPTAINS TABLE
T-19	500	(1# SFS#6604 SJ2# "K		INERTEEN *	D-5	ADMINISTRATION
T-20	150	(1# SFS#6604 SJ2# "K	X		E-41	COUNSELING
T-20A	75	(1# SFS#6604 SJ2# "K	X		E-42	CLASSROOMS
T-20B	150	(1# SFS#6604 SJ2# "K	X		E-41	COUNSELING

TRANSFORMER SCHEDULE						
TRANSF.	KVA	VOLTAGE	DRY	WET/OIL	FEEDER	LOCATION SERVED
T-21	150	(1# SFS#6604 SJ2# "K	X		INERTEEN *	E-42 FACULTY OFFICES
T-22	150	(1# SFS#6604 SJ2# "K	X		E-51	ART CENTER
T-22A	150	(1# SFS#6604 SJ2# "K		PYRANOL *	E-52	ART CENTER
T-23	75	(1# SFS#6604 SJ2# "K	X		E-6	BUS. EDUCATION
T-23A	225	(1# SFS#6604 SJ2# "K	X		E-6	BUS. EDUCATION
T-24	225	(1# SFS#6604 SJ2# "K		PYRANOL *	E-6B	AUDITORIUM
T-25	750	(1# SFS#6604 SJ2# "K		INERTEEN *	E-7	FINE ARTS
T-26	112.5	(1# SFS#6604 SJ2# "K	X		F-41	WEST SNACK BAR
T-27	300	(1# SFS#6604 SJ2# "K	X		F-42	MECH. BLDG.
T-28	200	(1# SFS#6604 SJ2# "K	X		F-5	S.E. MACH. SHOP
T-28A	50	(1# SFS#6604 SJ2# "K	X		F-5	S.E. MACH. SHOP
T-29	225	(1# SFS#6604 SJ2# "K	X		F-6	N.W. MACH. SHOP YARD
T-29A	30	48 SFS#6604 SJ2# "K	X		F-6	N.W. MACH. SHOP YARD
T-30	200	48 SFS#6604 SJ2# "K	X		G-4	HOME ECONOMICS
T-30A	100	48 SFS#6604 SJ2# "K	X		G-4	HOME ECONOMICS
T-31	150	(1# SFS#6604 SJ2# "K	X		G-4	SCIENCE BLDG.
T-32	150	(1# SFS#6604 SJ2# "K		ASKARNOL *	G-4	SCIENCE HALL
T-33	750	(1# SFS#6604 SJ2# "K		PYRANOL *	G-5	APPLIED SCIENCE
T-33A	500	(1# SFS#6604 SJ2# "K	X		G-5	APPLIED SCIENCE
T-34	1000	(1# SFS#6604 SJ2# "K		10C	G-6	SKILL CENTER
T-34A	45	(1# SFS#6604 SJ2# "K	X		G-6A	SKILL CENTER
T-34B	112.5	(1# SFS#6604 SJ2# "K	X		G-6B	SKILL CENTER
T-35	500	(1# SFS#6604 SJ2# "K	X		PYRANOL *	G-6B ENVIRONMENTAL CENT.
T-36	500	(1# SFS#6604 SJ2# "K	X		B-5A	STUDENT HEALTH
T-37	50	(1# SFS#6604 SJ2# "K		10C	B-3B	POLE MOUNTED

* TRANSFORMER FILLED WITH LIQUID COOLING MATERIAL WHICH IS CONTAMINATED WITH P.C.B.

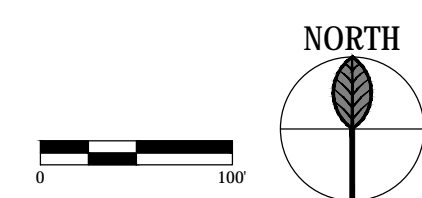


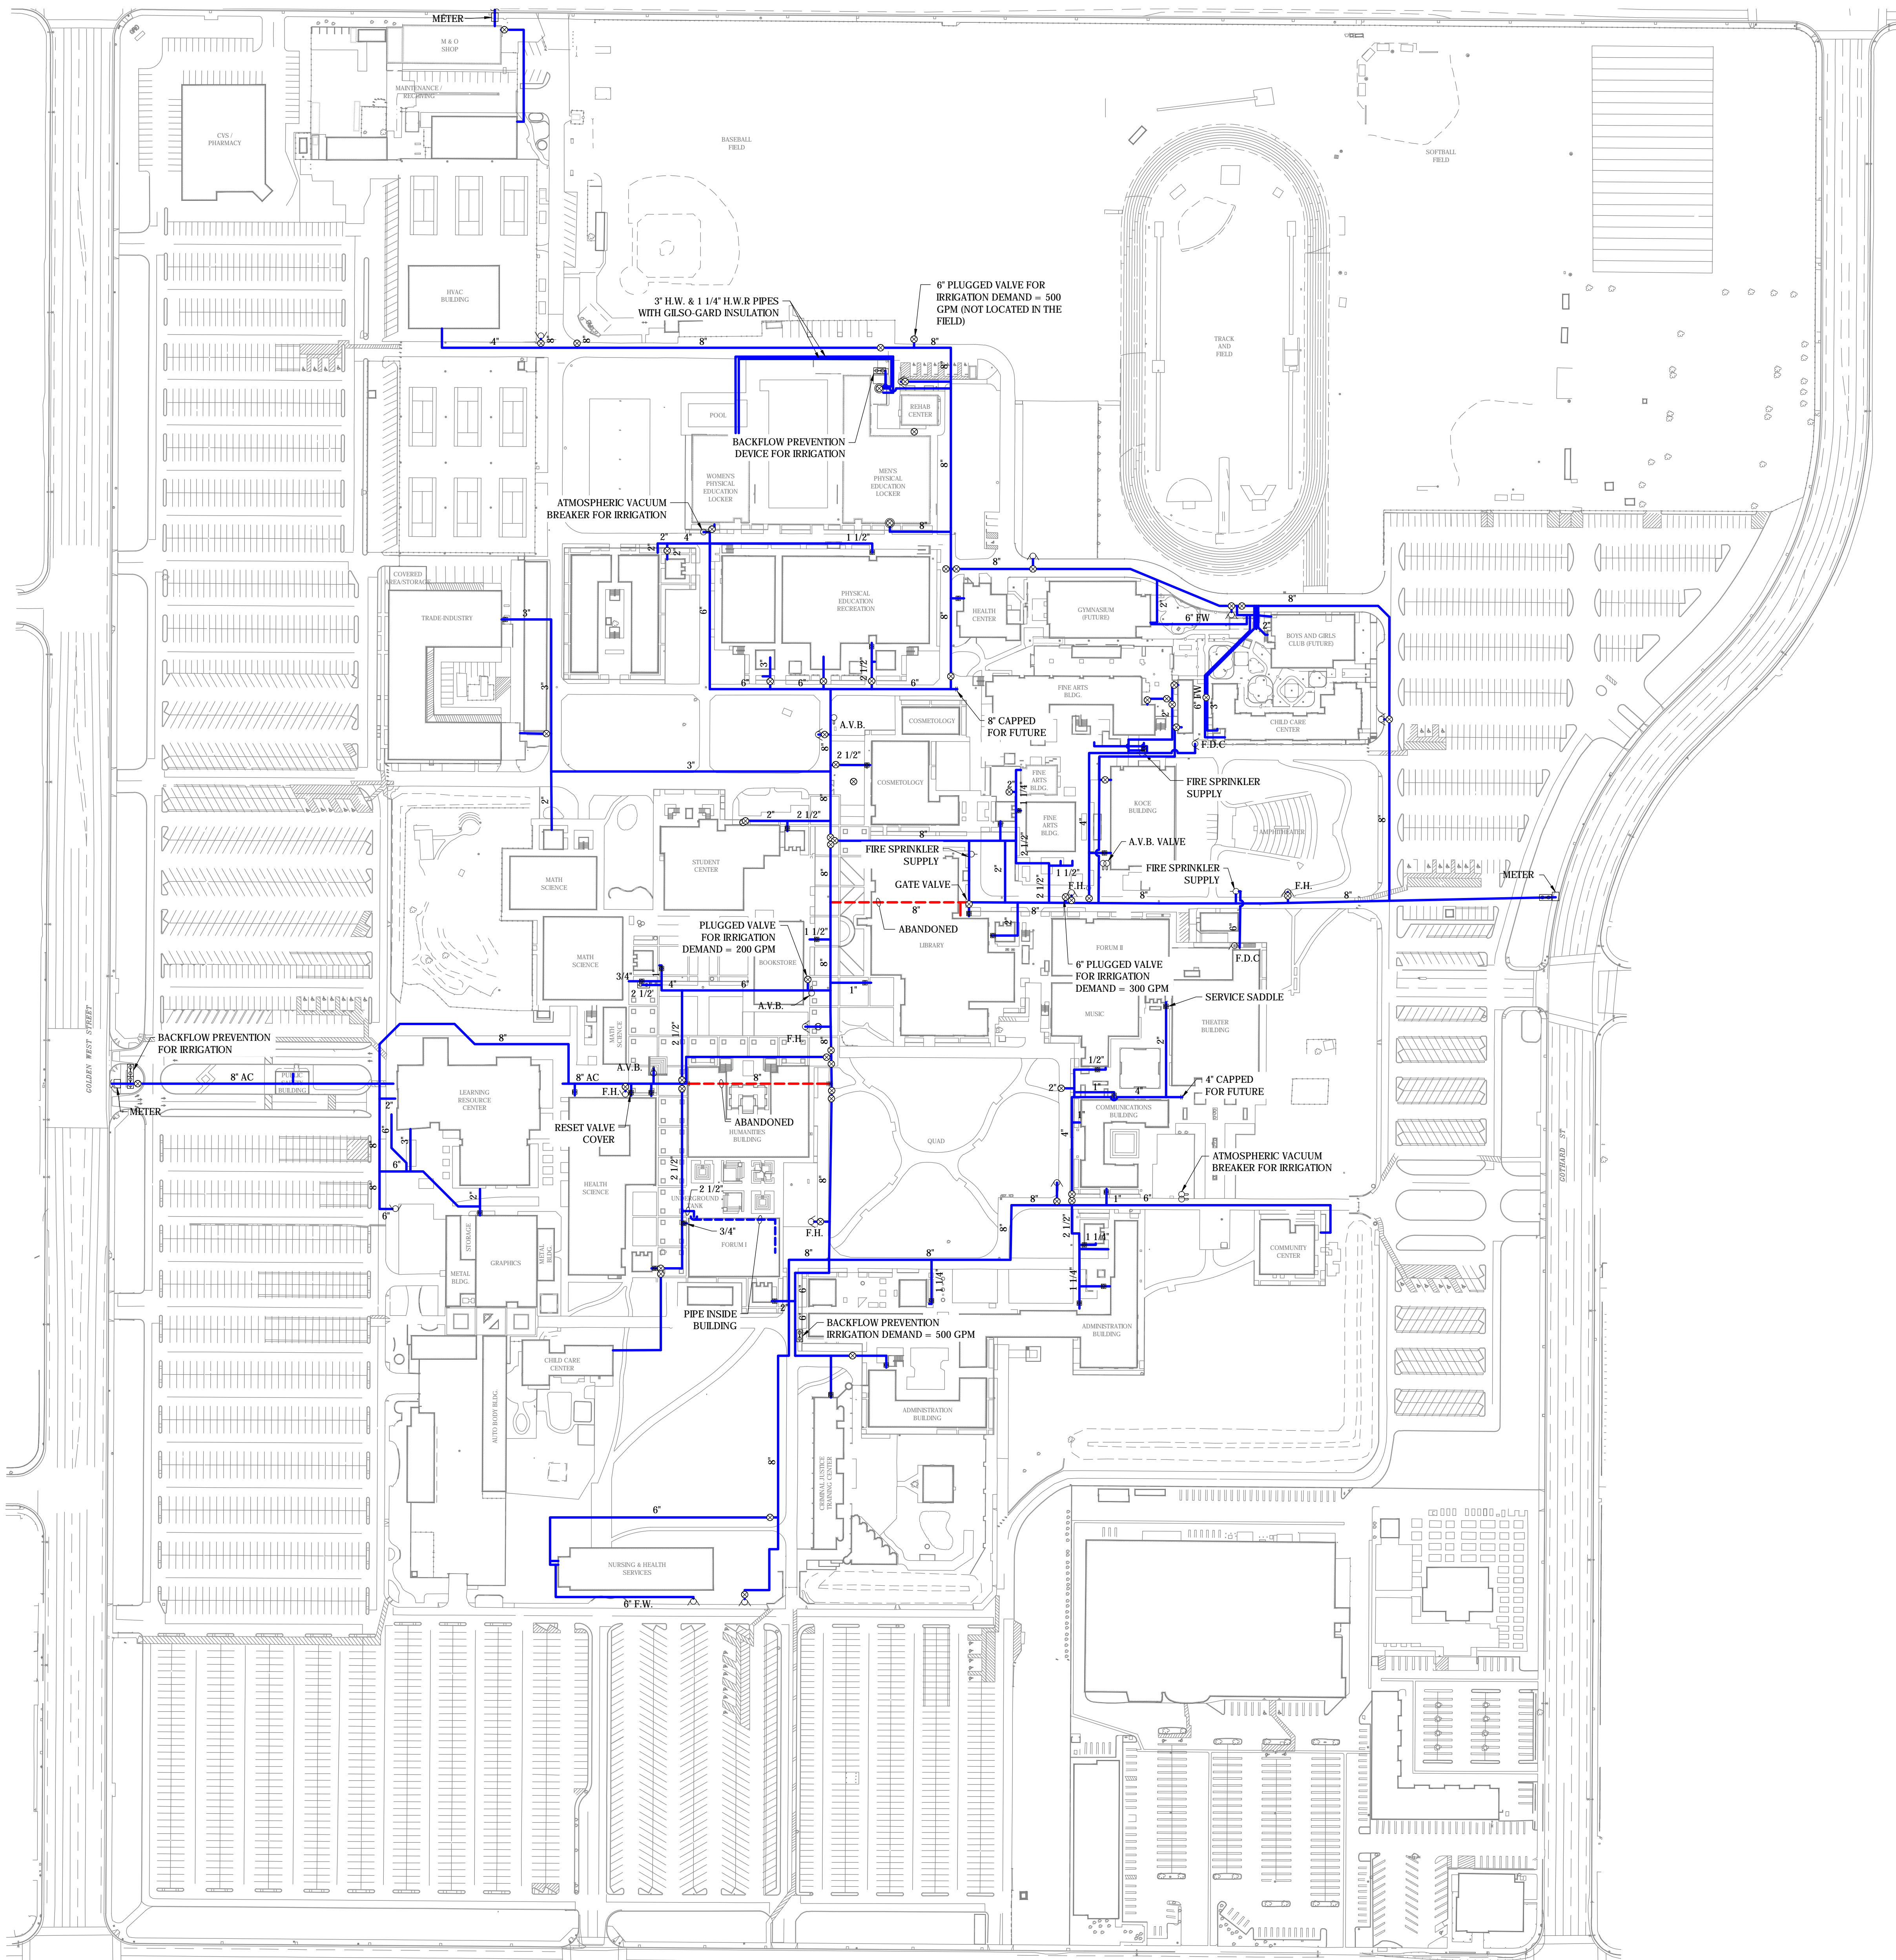

LEGEND	
	WATER LINE
	ABANDONED WATER LINE
	FIRE HYDRANT
	CONTROL VALVE
	VALVE
	VALVE

FACILITY LEGEND	
ACCESSIBILITY CENTER FOR EDU (ACE)	29
ADMINISTRATION BLDG.	5
ADMISSIONS & RECORDS BLDG.	4
ART & LETTERS (FINE ARTS BLDG.)	28
ASSESSMENT CENTER (BUSINESS BLDG.)	8
AUTO BODY BLDG.	9
AUTOMOTIVE BLDG.	18
BOOKSTORE	16
BUSINESS BLDG.	6
CAFETERIA (STUDENT CENTER)	17
CHILD CARE CENTER AND INFANT/TODDLER	39
COMMUNICATIONS BLDG.	35
COMMUNITY CENTER	1
COMMUNITY EDUCATION AND ACTIVITIES	1
COMPUTER BUSINESS APPLICATIONS (HUMANITIES BLDG.)	13
COMPUTER SCIENCE (HUMANITIES BLDG.)	13
COSMETOLOGY BLDG.	27
COUNSELING/CAREER & TRANSFER CENTERS	2
CRIMINAL JUSTICE TRAINING CENTER	7
EOPS	3
EVENING OPERATIONS (ADMIN BLDG.)	5
FACILITIES OFFICE (ADMIN BLDG.)	5
FINANCIAL AID	30
FINE ARTS BLDG.	26, 28
FINE ARTS GALLERY	28
FISCAL SERVICES (ADMIN BLDG.)	5
FORUM I BLDG.	12
FORUM II BLDG.	31
FOUNDATION	5
GRAPHICS/PUBLICATIONS	10
GYMNASIUM	24
HEALTH CENTER	36
HEALTH SCIENCES BLDG.	11
HUMANITIES BLDG.	13
INTERCULTURAL CENTER (STUDENT CENTER)	17
INTERNATIONAL STUDENT PROGRAM	30
KOCE BLDG.	29
LIBRARY BLDG. (OLD)	30
LEARNING RESOURCE CENTER (LRC)	38
**LIBRARY ON 2ND & 3RDFLOORS OF LRC	
LOST AND FOUND	11
MAILROOM	30
MAINTENANCE/RECEIVING	20
MATHEMATICS & SCIENCE BLDG.	15
MEN'S P.E.	22
MUSIC BLDG.	32
NEW MEDIA CENTER (LRC/LIBRARY BLDG.)	38
NURSING AND HEALTH SERVICES	36
OFFICE ADMINISTRATION (HUMANITIES BLDG.)	13
PERSONNEL SERVICES (HUMANITIES BLDG.)	13
PHYSICAL EDUCATION/ATHLETICS	24
PRESIDENTS' OFFICE (ADMIN BLDG.)	5
PUBLIC RELATIONS (ADMIN BLDG.)	5
PUBLIC SAFETY (HEALTH SCIENCES BLDG.)	11
RECREATION EDUCATION BLDG.	24
RE-ENTRY/WORKS CENTER (A & R BLDG.)	4
REGISTRATION (ADMISSIONS & RECORDS BLDG.)	4
REHABILITATION CENTER	21
SOCIAL SCIENCES (ADMIN BLDG.)	5
STAFF DEVELOPMENT (LRC/LIBRARY BLDG.)	38
STAGE WEST THEATER (COMMUNICATIONS BLDG.)	35
STUDENT ACTIVITIES (STUDENT CENTER)	17
STUDENT CENTER/SNACK BAR	17
STUDENT COMPUTER CENTER (LRC/LIBRARY BLDG.)	38
STUDENT SUCCESS CENTER (LRC/LIBRARY BLDG.)	38
SWAP MEET OFFICE	13
TECHNOLOGY BLDG.	19
TECHNOLOGY SUPPORT SERVICES	11
THEATER BLDG.	34
TUTORIAL/LEARNING CENTER (LRC/LIBRARY BLDG.)	38
VETERANS RESOURCE CENTER	6
VICE PRESIDENTS' OFFICES (ADMIN BLDG.)	5
WOMEN'S P.E.	23
WRITING/SPEECH CENTERS (LRC/LIBRARY BLDG.)	38



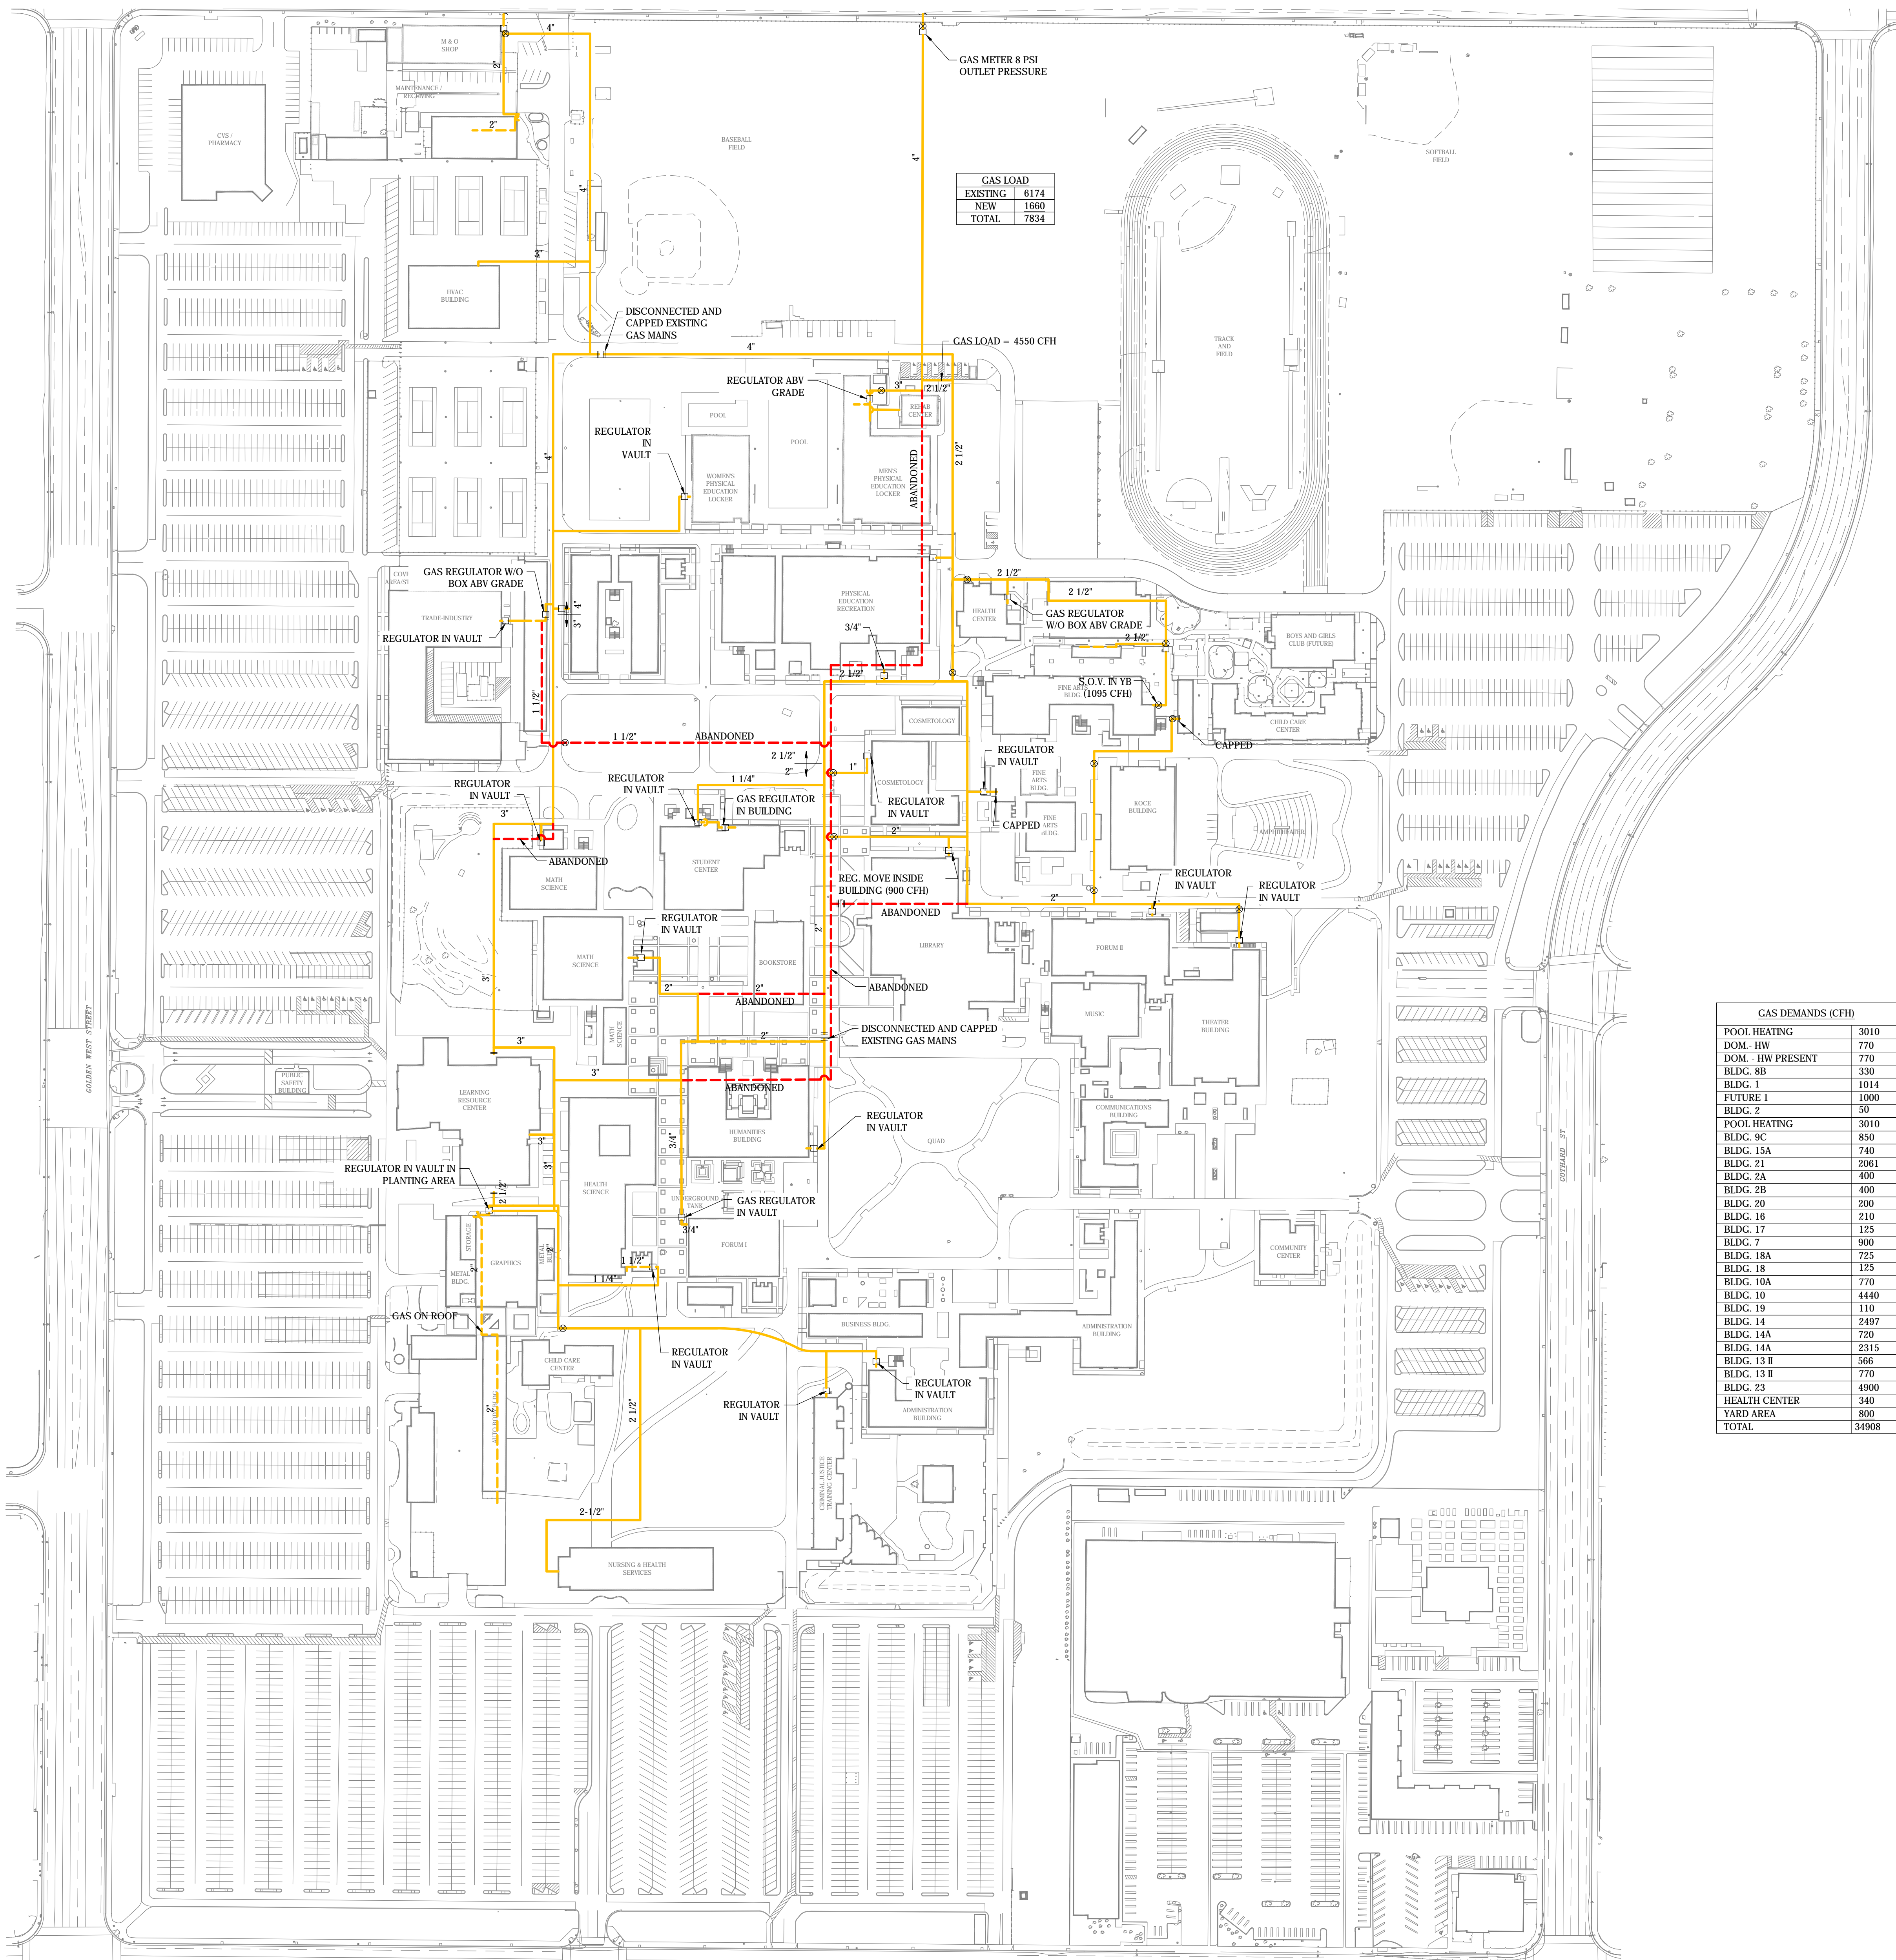

GAS LOAD	
EXISTING	6174
NEW	1660
TOTAL	7834


GAS DEMANDS (CFH)	
POOL HEATING	3010
DOM. - HW	770
DOM. - HW PRESENT	770
BLDG. 8B	330
BLDG. 1	1014
FUTURE 1	1000
BLDG. 2	50
POOL HEATING	3010
BLDG. 9C	850
BLDG. 15A	740
BLDG. 21	2061
BLDG. 2A	400
BLDG. 2B	400
BLDG. 20	200
BLDG. 16	210
BLDG. 17	125
BLDG. 7	900
BLDG. 18A	725
BLDG. 18	125
BLDG. 10A	770
BLDG. 10	4440
BLDG. 19	110
BLDG. 14	2497
BLDG. 14A	720
BLDG. 14A	2315
BLDG. 13 II	566
BLDG. 13 II	770
BLDG. 23	4900
HEALTH CENTER	340
YARD AREA	800
TOTAL	34908

LEGEND

- GAS LINE
- GAS LINE IN BUILDING
- ABANDONED GAS LINE
- VALVE
- VAULT

FACILITY LEGEND

ACCESSIBILITY CENTER FOR EDU (ACE)	29
ADMINISTRATION BLDG.	5
ADMISSIONS & RECORDS BLDG.	4
ART & LETTERS (FINE ARTS BLDG.)	28
ASSESSMENT CENTER (BUSINESS BLDG.)	8
AUTO BODY BLDG.	9
AUTOMOTIVE BLDG.	18
BOOKSTORE	16
BUSINESS BLDG.	6
CAFETERIA (STUDENT CENTER)	17
CHILD CARE CENTER AND INFANT/TODDLER	39
COMMUNICATIONS BLDG.	35
COMMUNITY CENTER	1
COMMUNITY EDUCATION AND ACTIVITIES	1
COMPUTER BUSINESS APPLICATIONS (HUMANITIES BLDG.)	13
COMPUTER SCIENCE (HUMANITIES BLDG.)	13
COSMETOLOGY BLDG.	27
COUNSELING/CAREER & TRANSFER CENTERS	2
CRIMINAL JUSTICE TRAINING CENTER	7
EOPS	3
EVENING OPERATIONS (ADMIN BLDG.)	5
FACILITIES OFFICE (ADMIN BLDG.)	5
FINANCIAL AID	30
FINE ARTS BLDG.	26, 28
FINE ARTS GALLERY	28
FISCAL SERVICES (ADMIN BLDG.)	5
FORUM I BLDG.	12
FORUM II BLDG.	31
FOUNDATION	5
GRAPHICS/PUBLICATIONS	10
GYMNASIUM	24
HEALTH CENTER	36
HEALTH SCIENCES BLDG.	11
HUMANITIES BLDG.	13
INTERCULTURAL CENTER (STUDENT CENTER)	17
INTERNATIONAL STUDENT PROGRAM	30
KOCE BLDG.	29
LIBRARY BLDG. (OLD)	30
LEARNING RESOURCE CENTER (LRC)	38
**LIBRARY ON 2ND & 3RDFLOORS OF LRC	
LOST AND FOUND	11
MAILROOM	30
MAINTENANCE/RECEIVING	20
MATHEMATICS & SCIENCE BLDG.	15
MEN'S P.E.	22
MUSIC BLDG.	32
NEW MEDIA CENTER (LRC/LIBRARY BLDG.)	38
NURSING AND HEALTH SERVICES	36
OFFICE ADMINISTRATION (HUMANITIES BLDG.)	13
PERSONNEL SERVICES (HUMANITIES BLDG.)	13
PHYSICAL EDUCATION/ATHLETICS	24
PRESIDENTS' OFFICE (ADMIN BLDG.)	5
PUBLIC RELATIONS (ADMIN BLDG.)	5
PUBLIC SAFETY (HEALTH SCIENCES BLDG.)	11
RECREATION EDUCATION BLDG.	24
RE-ENTRY/CALWORKS CENTER (A & R BLDG.)	4
REGISTRATION (ADMISSIONS & RECORDS BLDG.)	4
REHABILITATION CENTER	21
SOCIAL SCIENCES (ADMIN BLDG.)	5
STAFF DEVELOPMENT (LRC/LIBRARY BLDG.)	38
STAGE WEST THEATER (COMMUNICATIONS BLDG.)	35
STUDENT ACTIVITIES (STUDENT CENTER)	17
STUDENT CENTER/SNACK BAR	17
STUDENT COMPUTER CENTER (LRC/LIBRARY BLDG.)	38
STUDENT SUCCESS CENTER (LRC/LIBRARY BLDG.)	38
SWAP MEET OFFICE	13
TECHNOLOGY BLDG.	19
TECHNOLOGY SUPPORT SERVICES	11
THEATER BLDG.	34
TUTORIAL/LEARNING CENTER (LRC/LIBRARY BLDG.)	38
VETERANS RESOURCE CENTER	6
VICE PRESIDENTS' OFFICES (ADMIN BLDG.)	5
WOMEN'S P.E.	23
WRITING/SPEECH CENTERS (LRC/LIBRARY BLDG.)	38

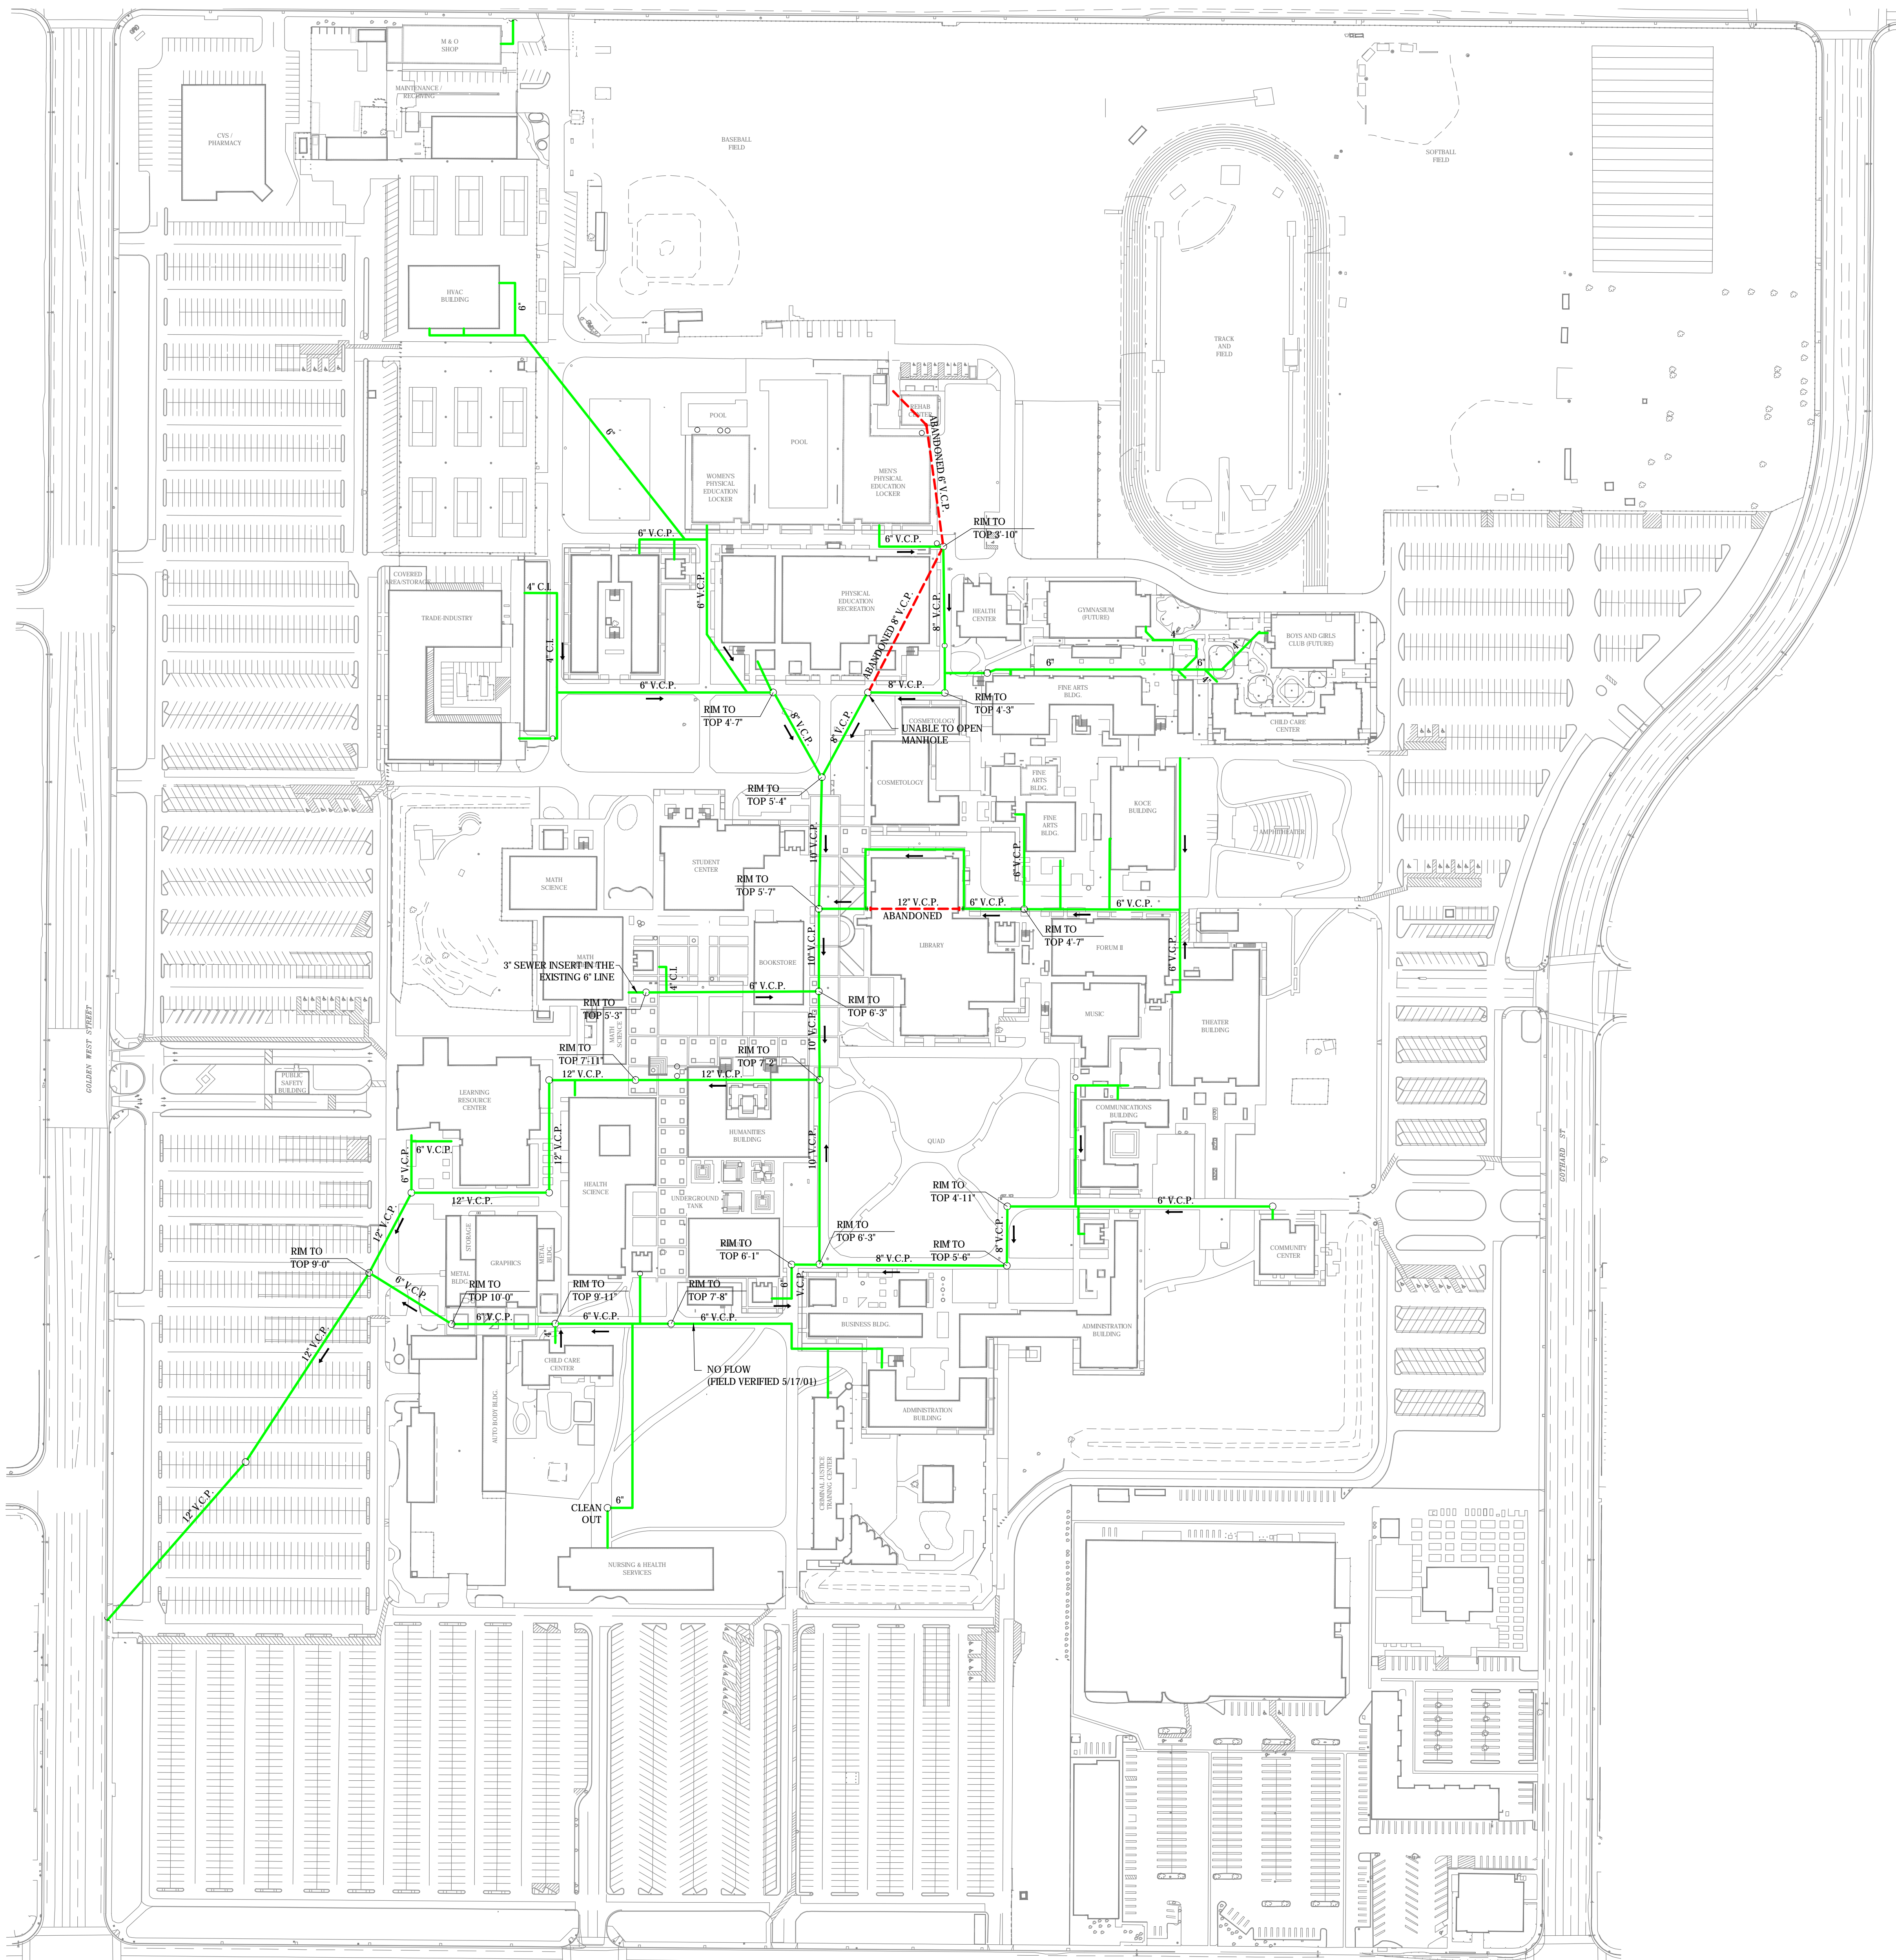



LEGEND

- SEWER LINE
- ABANDONED SEWER LINE
- MANHOLE

FACILITY LEGEND

ACCESSIBILITY CENTER FOR EDU (ACE)	29
ADMINISTRATION BLDG.	5
ADMISSIONS & RECORDS BLDG.	4
ART & LETTERS (FINE ARTS BLDG.)	28
ASSESSMENT CENTER (BUSINESS BLDG.)	8
AUTO BODY BLDG.	9
AUTOMOTIVE BLDG.	18
BOOKSTORE	16
BUSINESS BLDG.	6
CAFETERIA (STUDENT CENTER)	17
CHILD CARE CENTER AND INFANT/TODDLER	39
COMMUNICATIONS BLDG.	35
COMMUNITY CENTER	1
COMMUNITY EDUCATION AND ACTIVITIES	1
COMPUTER BUSINESS APPLICATIONS (HUMANITIES BLDG.)	13
COMPUTER SCIENCE (HUMANITIES BLDG.)	13
COSMETOLOGY BLDG.	27
COUNSELING/CAREER & TRANSFER CENTERS	2
CRIMINAL JUSTICE TRAINING CENTER	7
EOPS	3
EVENING OPERATIONS (ADMIN BLDG.)	5
FACILITIES OFFICE (ADMIN BLDG.)	5
FINANCIAL AID	30
FINE ARTS BLDG.	26, 28
FINE ARTS GALLERY	28
FISCAL SERVICES (ADMIN BLDG.)	5
FORUM I BLDG.	12
FORUM II BLDG.	31
FOUNDATION	5
GRAPHICS/PUBLICATIONS	10
GYMNASIUM	24
HEALTH CENTER	36
HEALTH SCIENCES BLDG.	11
HUMANITIES BLDG.	13
INTERCULTURAL CENTER (STUDENT CENTER)	17
INTERNATIONAL STUDENT PROGRAM	30
KOCE BLDG.	29
LIBRARY BLDG. (OLD)	30
LEARNING RESOURCE CENTER (LRC)	38
**LIBRARY ON 2ND & 3RDFLOORS OF LRC	
LOST AND FOUND	11
MAILROOM	30
MAINTENANCE/RECEIVING	20
MATHEMATICS & SCIENCE BLDG.	15
MEN'S P.E.	22
MUSIC BLDG.	32
NEW MEDIA CENTER (LRC/LIBRARY BLDG.)	38
NURSING AND HEALTH SERVICES	36
OFFICE ADMINISTRATION (HUMANITIES BLDG.)	13
PERSONNEL SERVICES (HUMANITIES BLDG.)	13
PHYSICAL EDUCATION/ATHLETICS	24
PRESIDENTS OFFICE (ADMIN BLDG.)	5
PUBLIC RELATIONS (ADMIN BLDG.)	5
PUBLIC SAFETY (HEALTH SCIENCES BLDG.)	11
RECREATION EDUCATION BLDG.	24
RE-ENTRY/CALWORKS CENTER (A & R BLDG.)	4
REGISTRATION (ADMISSIONS & RECORDS BLDG.)	4
REHABILITATION CENTER	21
SOCIAL SCIENCES (ADMIN BLDG.)	5
STAFF DEVELOPMENT (LRC/LIBRARY BLDG.)	38
STAGE WEST THEATER (COMMUNICATIONS BLDG.)	35
STUDENT ACTIVITIES (STUDENT CENTER)	17
STUDENT CENTER/SNACK BAR	17
STUDENT COMPUTER CENTER (LRC/LIBRARY BLDG.)	38
STUDENT SUCCESS CENTER (LRC/LIBRARY BLDG.)	38
SWAP MEET OFFICE	13
TECHNOLOGY BLDG.	19
TECHNOLOGY SUPPORT SERVICES	11
THEATER BLDG.	34
TUTORIAL/LEARNING CENTER (LRC/LIBRARY BLDG.)	38
VETERANS RESOURCE CENTER	6
VICE PRESIDENTS OFFICES (ADMIN BLDG.)	5
WOMEN'S P.E.	23
WRITING/SPEECH CENTERS (LRC/LIBRARY BLDG.)	38

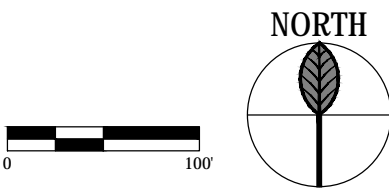

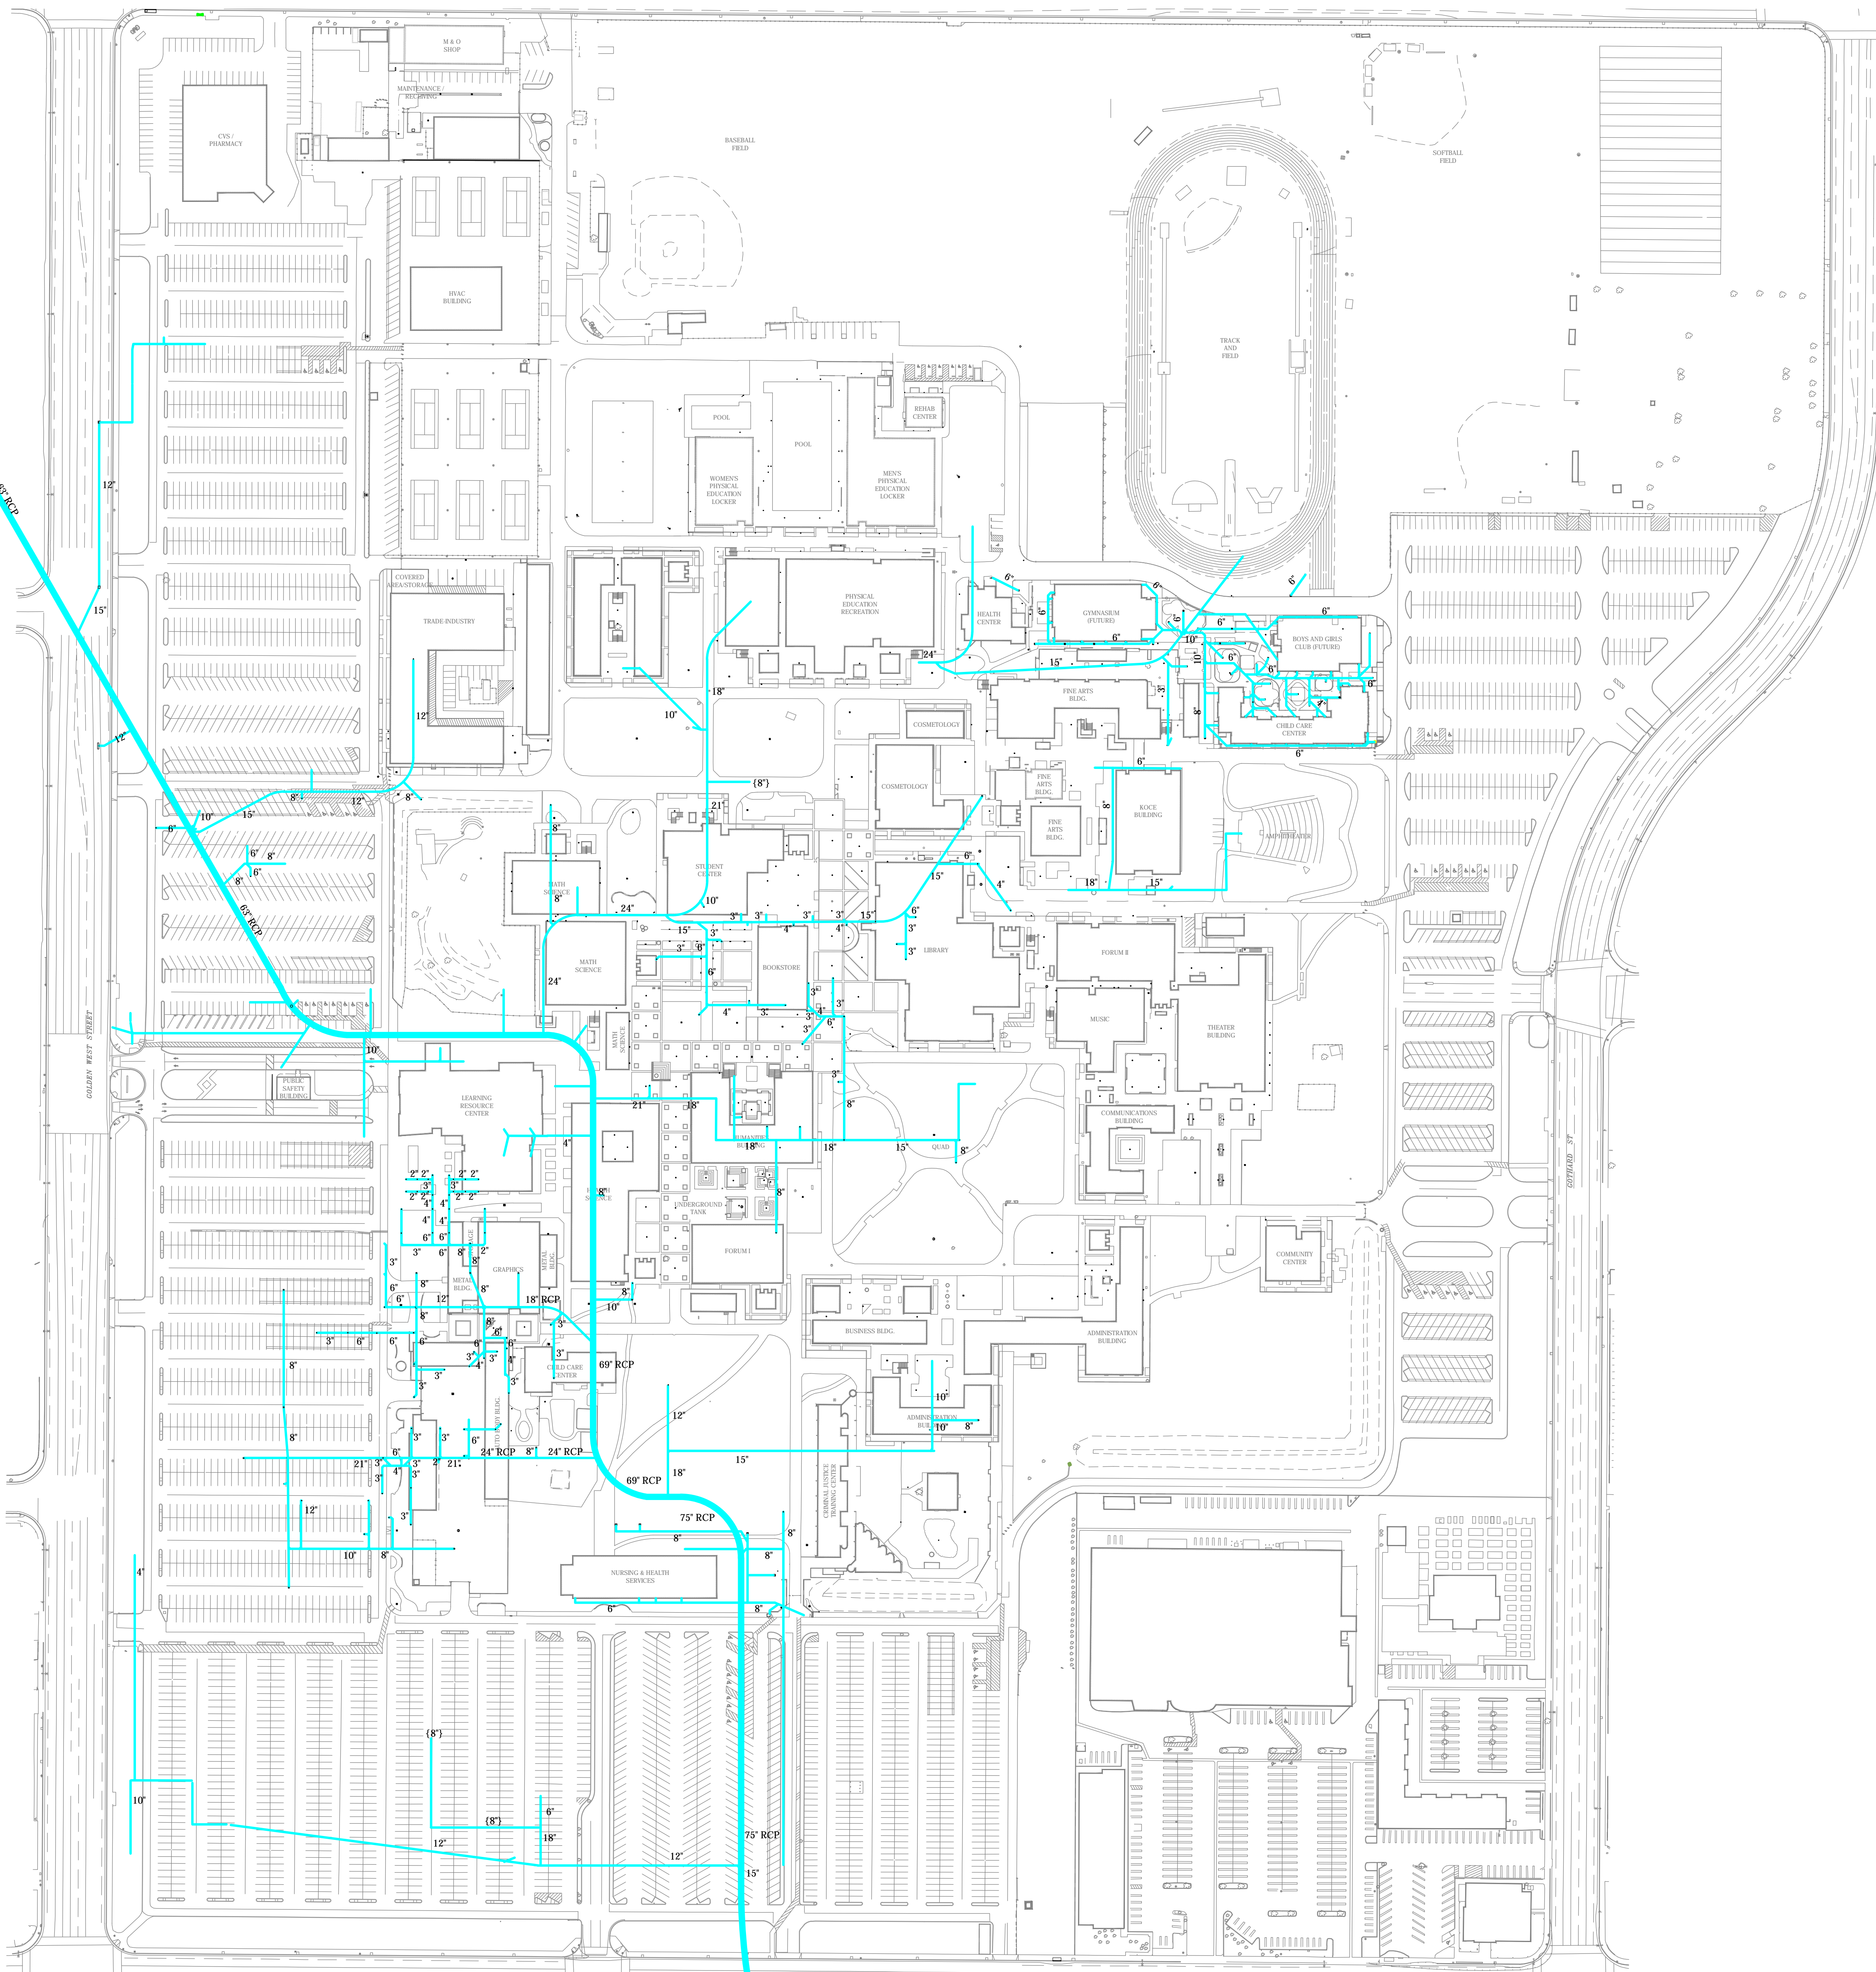

LEGEND

- STORM DRAIN LINE
- ABANDONED STORM DRAIN LINE
- MANHOLE

FACILITY LEGEND

ACCESSIBILITY CENTER FOR EDU (ACE)	29
ADMINISTRATION BLDG.	5
ADMISSIONS & RECORDS BLDG.	4
ART & LETTERS (FINE ARTS BLDG.)	28
ASSESSMENT CENTER (BUSINESS BLDG.)	8
AUTO BODY BLDG.	9
AUTOMOTIVE BLDG.	18
BOOKSTORE	16
BUSINESS BLDG.	6
CAFETERIA (STUDENT CENTER)	17
CHILD CARE CENTER AND INFANT/TODDLER	39
COMMUNICATIONS BLDG.	35
COMMUNITY CENTER	1
COMMUNITY EDUCATION AND ACTIVITIES	1
COMPUTER BUSINESS APPLICATIONS (HUMANITIES BLDG.)	13
COMPUTER SCIENCE (HUMANITIES BLDG.)	13
COSMETOLOGY BLDG.	27
COUNSELING/CAREER & TRANSFER CENTERS	2
CRIMINAL JUSTICE TRAINING CENTER	7
EOPS	3
EVENING OPERATIONS (ADMIN BLDG.)	5
FACILITIES OFFICE (ADMIN BLDG.)	5
FINANCIAL AID	30
FINE ARTS BLDG.	26, 28
FINE ARTS GALLERY	28
FISCAL SERVICES (ADMIN BLDG.)	5
FORUM I BLDG.	12
FORUM II BLDG.	5
FOUNDATION	10
GRAPHICS/PUBLICATIONS	31
GYMNASIUM	24
HEALTH CENTER	36
HEALTH SCIENCES BLDG.	11
HUMANITIES BLDG.	13
INTERCULTURAL CENTER (STUDENT CENTER)	17
INTERNATIONAL STUDENT PROGRAM	30
KOCE BLDG.	29
LIBRARY BLDG. (OLD)	30
LEARNING RESOURCE CENTER (LRC)	38
**LIBRARY ON 2ND & 3RDFLOORS OF LRC	
LOST AND FOUND	11
MAILROOM	13
MAINTENANCE/RECEIVING	20
MATHEMATICS & SCIENCE BLDG.	15
MEN'S P.E.	22
MUSIC BLDG.	32
NEW MEDIA CENTER (LRC/LIBRARY BLDG.)	38
NURSING AND HEALTH SERVICES	36
OFFICE ADMINISTRATION (HUMANITIES BLDG.)	13
PERSONNEL SERVICES (HUMANITIES BLDG.)	13
PHYSICAL EDUCATION/ATHLETICS	24
PRESIDENTS' OFFICE (ADMIN BLDG.)	5
PUBLIC RELATIONS (ADMIN BLDG.)	5
PUBLIC SAFETY (HEALTH SCIENCES BLDG.)	11
RECREATION EDUCATION BLDG.	24
RE-ENTRY/WORKS CENTER (A & R BLDG.)	4
REGISTRATION (ADMISSIONS & RECORDS BLDG.)	4
REHABILITATION CENTER	21
SOCIAL SCIENCES (ADMIN BLDG.)	5
STAFF DEVELOPMENT (LRC/LIBRARY BLDG.)	38
STAGE WEST THEATER (COMMUNICATIONS BLDG.)	35
STUDENT ACTIVITIES (STUDENT CENTER)	17
STUDENT CENTER/SNACK BAR	17
STUDENT COMPUTER CENTER (LRC/LIBRARY BLDG.)	38
STUDENT SUCCESS CENTER (LRC/LIBRARY BLDG.)	38
SWAP MEET OFFICE	13
TECHNOLOGY BLDG.	19
TECHNOLOGY SUPPORT SERVICES	11
THEATER BLDG.	34
TUTORIAL/LEARNING CENTER (LRC/LIBRARY BLDG.)	38
VETERANS RESOURCE CENTER	6
VICE PRESIDENTS' OFFICES (ADMIN BLDG.)	5
WOMEN'S P.E.	23
WRITING/SPEECH CENTERS (LRC/LIBRARY BLDG.)	38

