


- NOTES:
1. ALL DIMENSIONS SHOWN ARE IN FEET/INCHES [mm]
 2. NOMINAL DRY TANK WEIGHT : 6,700 lbs. [3,000 kg.]
 3. NOMINAL WET TANK WEIGHT : 7,600 lbs. [3,500 kg.]
 4. ACTUAL CAPACITY VOLUME IS : 14,253 GALLONS.

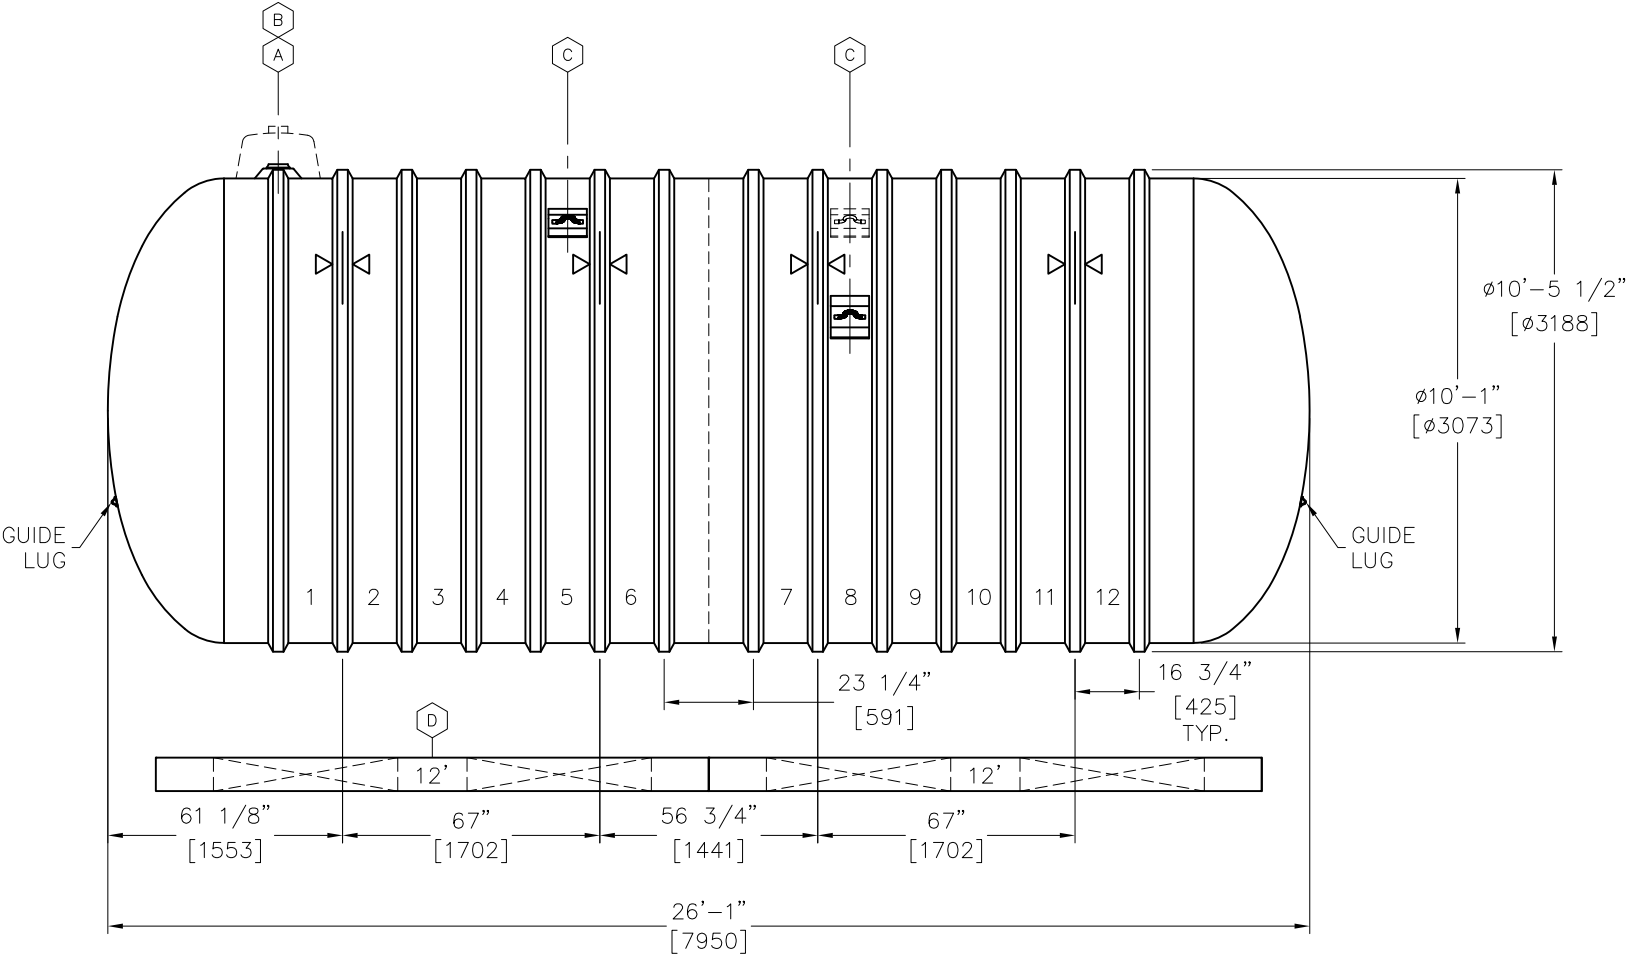


ITEM	QTY	DESCRIPTION	PART NO.
	1	MONITOR FITTING, 4", 10'	C310140
	1	MONITOR RESERVOIR, 18" (OPTIONAL)	C230003
	3	LIFT LUG, ON BENT PLATE, 10" x 12", 10' (38" 38" 32")	C340010
	4	12' PREFABRICATED CONCRETE DEADMEN KIT	—
	4	HOLD DOWN STRAP LOCATION	—


00		INITIAL RELEASE			
DRN	DATE	CHK'D	DATE	APPR'D	DATE
JW	06-04-24	TS	06-04-24	LG	06-04-24
PROPRIETARY AND CONFIDENTIAL: THIS DRAWING IS THE PROPERTY OF MATTR CORP. THE COPYRIGHT/OWNERSHIP OF THIS DRAWING IS AND WILL REMAIN WITH MATTR CORP. THE PHYSICAL POSSESSION OF THIS DRAWING DOES NOT CONVEY THE RIGHT TO USE ITS DESIGN CONCEPT, OR TO REPRODUCE IT, OR TO MANUFACTURE IN WHOLE OR IN PART THE ITEM(S) DEPICTED HEREIN WITHOUT WRITTEN PERMISSION AND AUTHORIZATION OF MATTR CORP.					
DRN	DATE	TITLE			
JW	06-04-24	10FT DWX UL TANK			
CHK'D	DATE	14,000 USG			
TS	06-04-24				
APPR'D	DATE				
LG	06-04-24				
SALES MANAGER		DR. SIZE	DR. NUMBER	REV	
—		B	XS-007090	00	
SCALE:			N.T.S.	SHT 1 OF 1	
INDUSTRY TYPE: —					

ITEM NO	QTY	DESCRIPTION	MATERIAL	PART NO
1	1	FLAT SIDE RISER, SWFSU, 42IN DIA, 24IN HT	FRP CHOP/HLU	C700199
2	1	SUMP TOP, SW, 42IN X 'H', 30IN OPENING	FRP CHOP/HLU	VARIES
3	1	LEVER LOCK RING, 30IN, SS	AISI 304 SS	C700039
4	1	COVER, SUMP, 30IN, LEVER LOCK, FRP	FRP CHOP/HLU	C700001
5	1	GASKET, 30IN, LEVER LOCK, SMP-WT, 1/2IN X 5/16IN, NEOPRENE	NEOPRENE	C430049
6	1	EPOXY ADHESIVE AND HARDENER (2 GAL) FIELD KIT	ADHESIVE	C810024


SUMP, SWFSU, 42IN DIA, 'H', 30IN LL COVER: PART NO'S			
DIM 'H' (IN)	DIM 'TH' (IN)	DESCRIPTION	SUMP ASSEMBLY PART NO
36	48	SUMP, SWFSU, 42IN DIA, 36IN HT, 30IN LL COVER	C710365
48	60	SUMP, SWFSU, 42IN DIA, 48IN HT, 30IN LL COVER	C710366
60	72	SUMP, SWFSU, 42IN DIA, 60IN HT, 30IN LL COVER	C710405
72	84	SUMP, SWFSU, 42IN DIA, 72IN HT, 30IN LL COVER	C710395
84	96	SUMP, SWFSU, 42IN DIA, 84IN HT, 30IN LL COVER	C710399

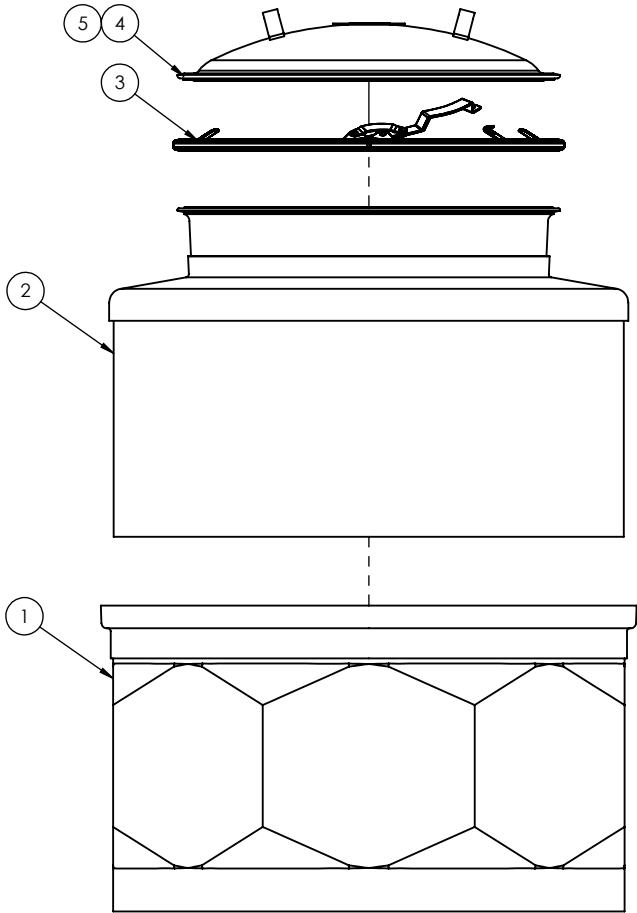

EXPLODED ELEVATION VIEW

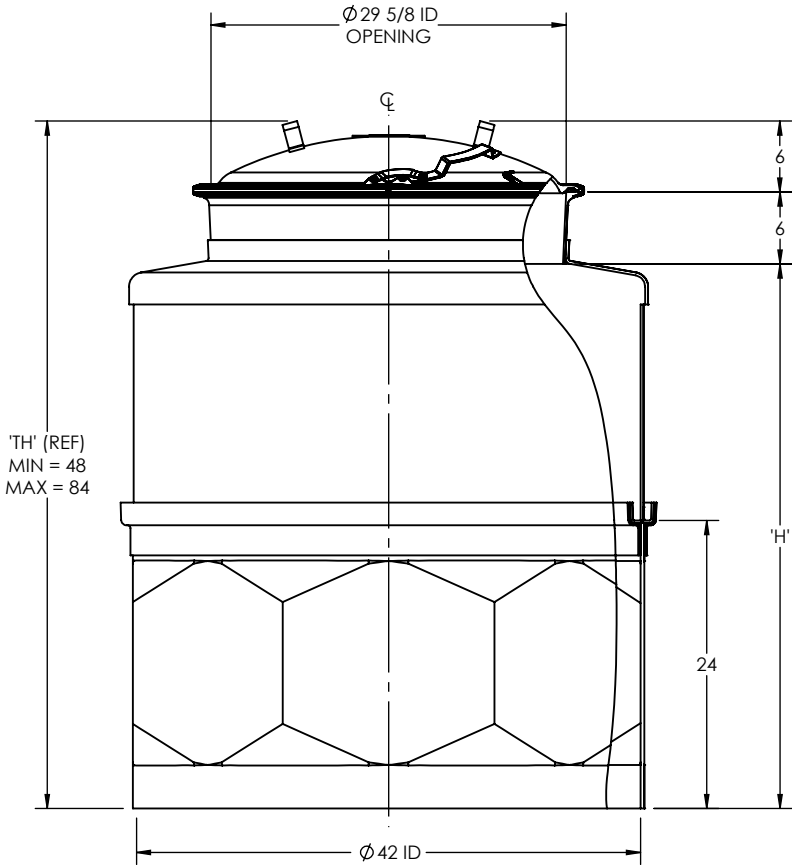

ELEVATION VIEW
(BROKEN-OUT SECTION SHOWN FOR CLARITY)

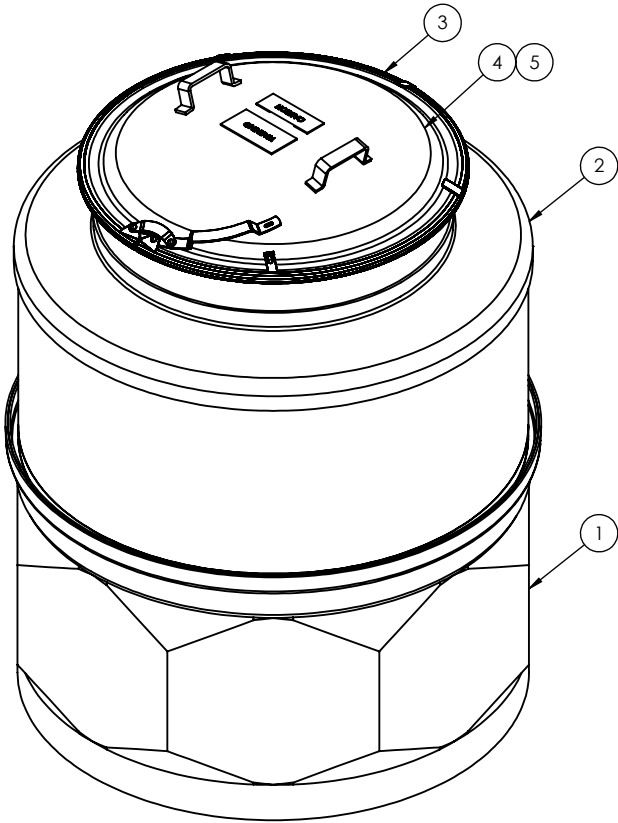


ISOMETRIC VIEW

NOTE:


- ITEM (2) IS TRIMMED ON-SITE TO SUITE SITE REQUIREMENTS.
- FOR INSTALLATION REQUIREMENTS, REFER TO INSTALLATION SUPPLEMENT: 'U-CHANNEL SUMP ASSEMBLY' FOUND ON THE XERXES WEBSITE.
- U-CHANNEL SUMPS ARE ONLY PERMITTED FOR BURIAL DEPTHS UP TO 7FT.
- FOR EPOXY ADHESIVE SUMP INSTALLATION SEE INSTALLATION SUPPLEMENT FOUND ON XERXES RESOURCE LIBRARY.

REV	DESCRIPTION	REV BY	REV DATE	CHK BY	CHK DATE
-----	-------------	--------	----------	--------	----------

ALT DOC NO. -								
MATERIAL SEE PART DRAWINGS		THIRD ANGLE PROJECTION						
PROPRIETARY AND CONFIDENTIAL THIS DRAWING IS THE PROPERTY OF MATTR CORP. THE COPYRIGHT/ OWNERSHIP OF THIS DRAWING IS AND WILL REMAIN WITH MATTR CORP. THE PHYSICAL POSSESSION OF THIS DRAWING DOES NOT CONVEY THE RIGHT TO USE ITS DESIGN CONCEPT, OR TO REPRODUCE IT, OR TO MANUFACTURE IN WHOLE OR IN PART THE ITEM(S) DEPICTED HEREIN WITHOUT WRITTEN PERMISSION AND AUTHORIZATION OF MATTR CORP.		DO NOT SCALE DRAWING UNLESS OTHERWISE NOTED: WEIGHT IS IN POUNDS DIMENSIONS ARE IN INCHES TOLERANCES: FRACTIONAL ± 1/16 ANGULAR: ± 1 DEG ONE PLACE DECIMAL ± 0.100 TWO PLACE DECIMAL ± 0.010 THREE PLACE DECIMAL ± 0.005 MAX SURFACE ROUGHNESS 63 µin RA		UNITS: INCH (mm) DATE: MM/DD/YY				
				DRAWN BY: KM	DESCR:	SUMP, SINGLE WALL, FLAT SIDED, U- CHANNEL, 42IN, 30IN LL, DATASHEET		
				APPR. BY: LG				
				APPR. DATE: 04/07/26	SIZE B	DWG NO. XS-009576	PRT NO. SEE TABLE	REV. 0
				SHEET: 1 of 7 - SWFSU 42IN, 30IN LL				

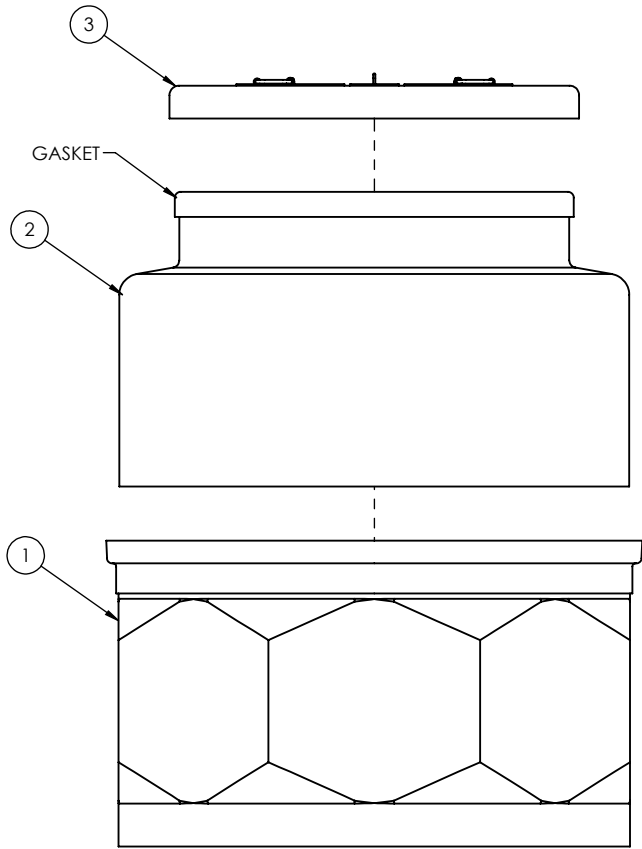


EXPLODED ELEVATION VIEW

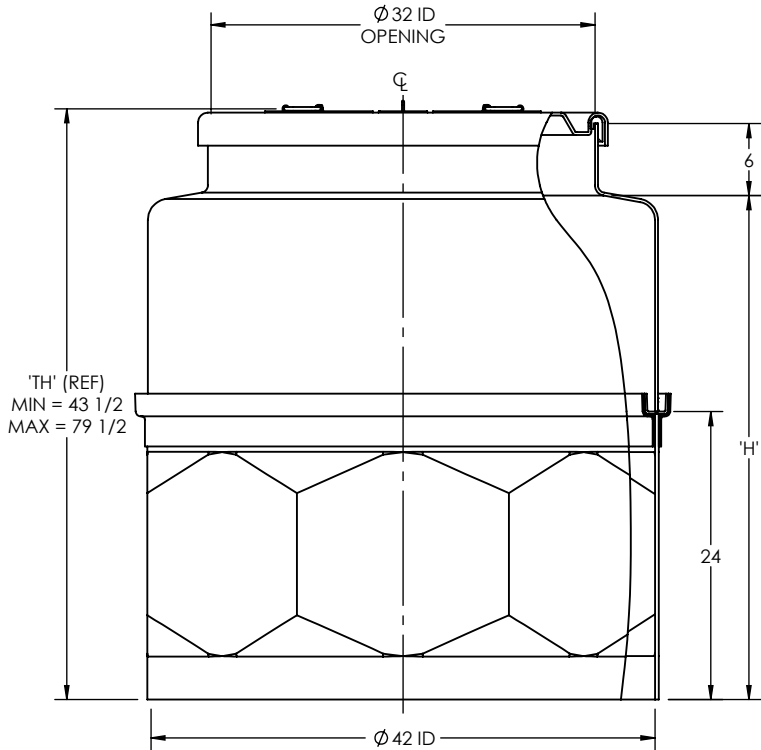

ELEVATION VIEW
(BROKEN-OUT SECTION SHOWN FOR CLARITY)

ITEM NO	QTY	DESCRIPTION	MATERIAL	PART NO
1	1	FLAT SIDE RISER, SWFSU, 42IN DIA, 24IN HT	FRP CHOP/HLU	C700199
2	1	SUMP TOP, SW, 42IN X 'H', 32IN OPENING, GASKET	FRP CHOP/HLU	VARIES
3	1	COVER, SUMP, 32IN, WATER TIGHT, FRP	FRP CHOP/HLU	C700003
4	1	EPOXY ADHESIVE AND HARDENER (2 GAL) FIELD KIT	ADHESIVE	C810024

SUMP, SWFSU, 42IN DIA, 'H', 32IN WT COVER: PART NO'S			
DIM 'H' (IN)	DIM 'TH' (IN)	DESCRIPTION	SUMP ASSEMBLY PART NO
36	43 1/2	SUMP, SWFSU, 42IN DIA, 36IN HT, 32IN WT COVER	C710367
48	55 1/2	SUMP, SWFSU, 42IN DIA, 48IN HT, 32IN WT COVER	C710364
60	67 1/2	SUMP, SWFSU, 42IN DIA, 60IN HT, 32IN WT COVER	C710412
72	79 1/2	SUMP, SWFSU, 42IN DIA, 72IN HT, 32IN WT COVER	C710424
84	91 1/2	SUMP, SWFSU, 42IN DIA, 84IN HT, 32IN WT COVER	C710425

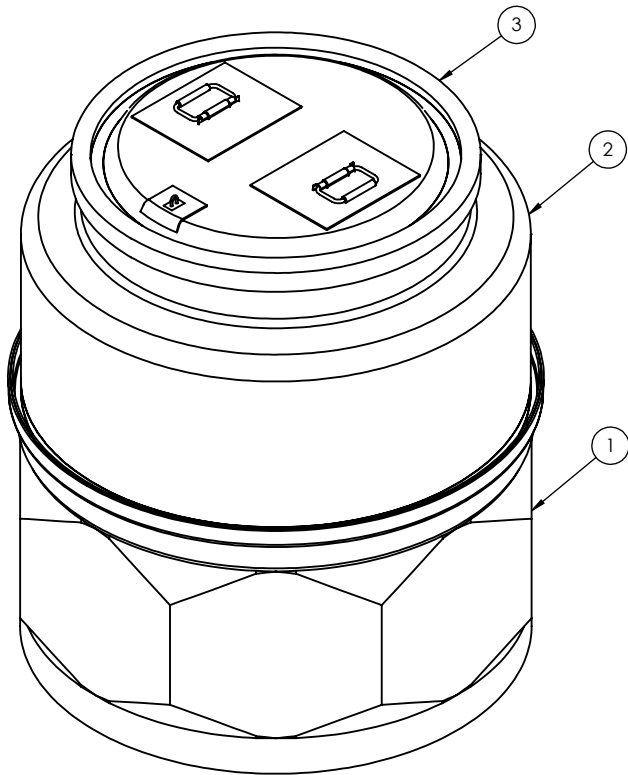

ISOMETRIC VIEW

NOTE:


- ITEM (2) IS TRIMMED ON-SITE TO SUITE SITE REQUIREMENTS.
- SUMP CAN BE ORDERED WITHOUT COVERS, AS OPEN TOP.
- SUMP ORDERED WITH COVER WILL HAVE GASKET INSTALLED ON THE SUMP TOP OPENING.
- FOR INSTALLATION REQUIREMENTS, REFER TO: 'INSTALLATION SUPPLEMENTS FOR FUEL AND UNDERGROUND TANKS' FOUND ON THE XERXES WEBSITE.
- U-CHANNEL SUMPS ARE ONLY PERMITTED FOR BURIAL DEPTS UP TO 7FT.
- FOR EPOXY ADHESIVE SUMP INSTALLATION SEE INSTALLATION SUPPLEMENT FOUND ON XERXES RESOURCE LIBRARY.

REV	DESCRIPTION	REV BY	REV DATE	CHK BY	CHK DATE
-----	-------------	--------	----------	--------	----------


ALT DOC NO. -							
MATERIAL SEE PART DRAWINGS		THIRD ANGLE PROJECTION					
PROPRIETARY AND CONFIDENTIAL THIS DRAWING IS THE PROPERTY OF MATTR CORP. THE COPYRIGHT/ OWNERSHIP OF THIS DRAWING IS AND WILL REMAIN WITH MATTR CORP. THE PHYSICAL POSSESSION OF THIS DRAWING DOES NOT CONVEY THE RIGHT TO USE ITS DESIGN CONCEPT, OR TO REPRODUCE IT, OR TO MANUFACTURE IN WHOLE OR IN PART THE ITEM(S) DEPICTED HEREIN WITHOUT WRITTEN PERMISSION AND AUTHORIZATION OF MATTR CORP.		DO NOT SCALE DRAWING UNLESS OTHERWISE NOTED: WEIGHT IS IN POUNDS DIMENSIONS ARE IN INCHES TOLERANCES: FRACTIONAL ± 1/16 ANGULAR: ± 1 DEG ONE PLACE DECIMAL ± 0.100 TWO PLACE DECIMAL ± 0.010 THREE PLACE DECIMAL ± 0.005 MAX SURFACE ROUGHNESS 63 µin RA		UNITS: INCH (mm) DATE: MM/DD/YY		DESCR: SUMP, SINGLE WALL, FLAT SIDED, U-CHANNEL, 42IN, 32IN WT, DATASHEET	
				DRAWN BY: KM			
				APPR. BY: LG			
				APPR. DATE: 04/07/26			
				SIZE B			
				DWG NO. XS-009576		PRT NO. SEE TABLE	REV. 0
				SHEET: 2 of 7 - SWFSU 42IN, 32IN WT			

ITEM NO	QTY	DESCRIPTION	MATERIAL	PART NO
1	1	FLAT SIDE RISER, SWFSU, 42IN DIA, 24IN HT	FRP CHOP/HLU	C700199
2	1	SUMP TOP, SW, 42IN X 'H', 36IN OPENING	FRP CHOP/HLU	VARIES
3	1	COVER, SUMP, 36IN WATER TIGHT, FRP	FRP CHOP/HLU	C700047
4	1	EPOXY ADHESIVE AND HARDENER (2 GAL) FIELD KIT	ADHESIVE	C810024


SUMP, SWFSU, 42IN DIA, 'H', 36IN WT COVER: PART NO'S			
DIM 'H' (IN)	DIM 'TH' (IN)	DESCRIPTION	SUMP ASSEMBLY PART NO
36	42 3/4	SUMP, SWFSU, 42IN DIA, 36IN HT, 36IN WT COVER	C710368
48	54 3/4	SUMP, SWFSU, 42IN DIA, 48IN HT, 36IN WT COVER	C710363
60	66 3/4	SUMP, SWFSU, 42IN DIA, 60IN HT, 36IN WT COVER	C710401
72	78 3/4	SUMP, SWFSU, 42IN DIA, 72IN HT, 36IN WT COVER	C710392
84	90 3/4	SUMP, SWFSU, 42IN DIA, 84IN HT, 36IN WT COVER	C710393

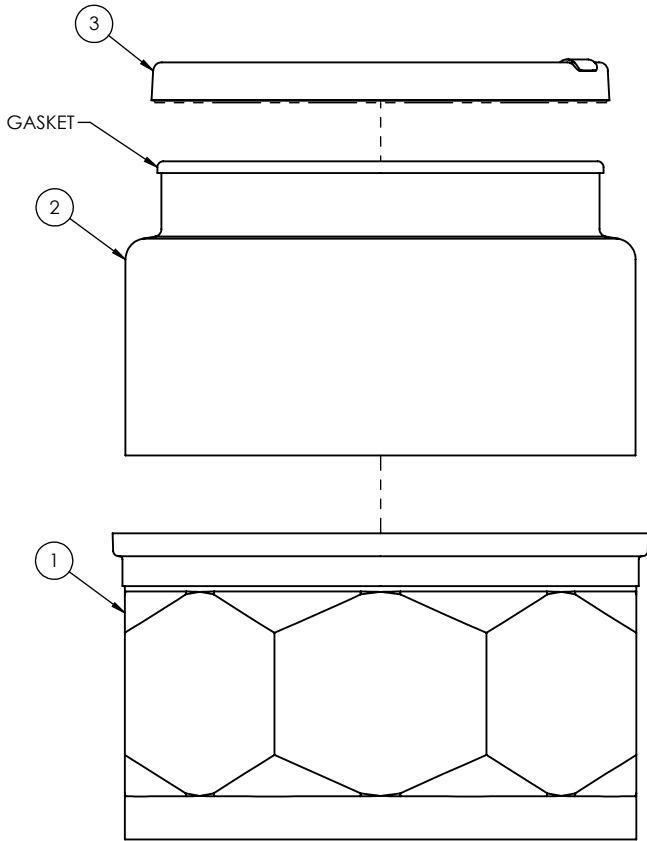

EXPLODED ELEVATION VIEW

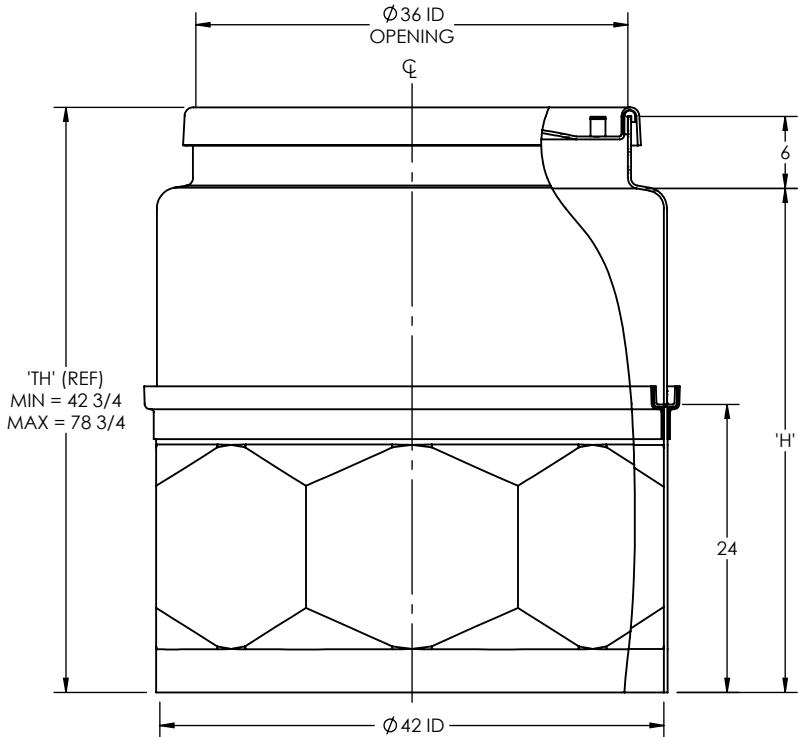

ELEVATION VIEW
(BROKEN-OUT SECTION SHOWN FOR CLARITY)

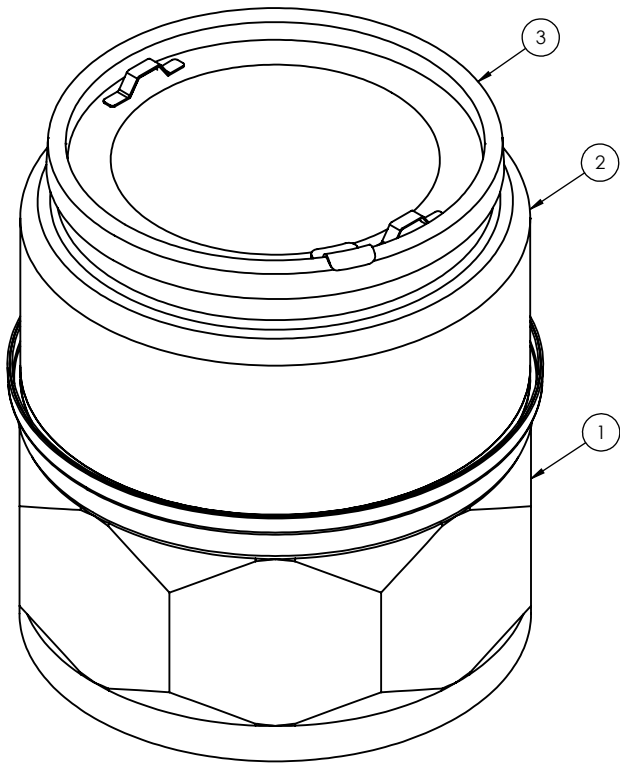


ISOMETRIC VIEW

NOTE:


- ITEM 2 IS TRIMMED ON-SITE TO SUITE SITE REQUIREMENTS.
- SUMP CAN BE ORDERED WITHOUT COVERS, AS OPEN TOP.
- SUMP ORDERED WITH COVER WILL HAVE GASKET INSTALLED ON THE SUMP TOP OPENING.
- FOR INSTALLATION REQUIREMENTS, REFER TO: 'INSTALLATION SUPPLEMENTS FOR FUEL AND UNDERGROUND TANKS' FOUND ON THE XERXES WEBSITE.
- U-CHANNEL SUMPS ARE ONLY PERMITTED FOR BURIAL DEPTHS UP TO 7FT.
- FOR EPOXY ADHESIVE SUMP INSTALLATION SEE INSTALLATION SUPPLEMENT FOUND ON XERXES RESOURCE LIBRARY.

REV	DESCRIPTION	REV BY	REV DATE	CHK BY	CHK DATE
-----	-------------	--------	----------	--------	----------

ALT DOC NO. -							
MATERIAL SEE PART DRAWINGS		THIRD ANGLE PROJECTION					
PROPRIETARY AND CONFIDENTIAL THIS DRAWING IS THE PROPERTY OF MATTR CORP. THE COPYRIGHT/ OWNERSHIP OF THIS DRAWING IS AND WILL REMAIN WITH MATTR CORP. THE PHYSICAL POSSESSION OF THIS DRAWING DOES NOT CONVEY THE RIGHT TO USE ITS DESIGN CONCEPT, OR TO REPRODUCE IT, OR TO MANUFACTURE IN WHOLE OR IN PART THE ITEM(S) DEPICTED HEREIN WITHOUT WRITTEN PERMISSION AND AUTHORIZATION OF MATTR CORP.		DO NOT SCALE DRAWING UNLESS OTHERWISE NOTED: WEIGHT IS IN POUNDS DIMENSIONS ARE IN INCHES TOLERANCES: FRACTIONAL: ± 1/16 ANGULAR: ± 1 DEG ONE PLACE DECIMAL ± 0.100 TWO PLACE DECIMAL ± 0.010 THREE PLACE DECIMAL ± 0.005 MAX SURFACE ROUGHNESS 63 µin RA		UNITS: INCH (mm) DATE: MM/DD/YY		DESCR: SUMP, SINGLE WALL, FLAT SIDED, U-CHANNEL, 42IN, 36IN WT, DATASHEET	
				DRAWN BY: KM			
				APPR. BY: LG			
				APPR. DATE: 04/07/26		SIZE B	
						DWG NO. XS-009576	
				PRT NO. SEE TABLE		REV. 0	
				SHEET: 3 of 7 - SWFSU 42IN, 36IN WT			

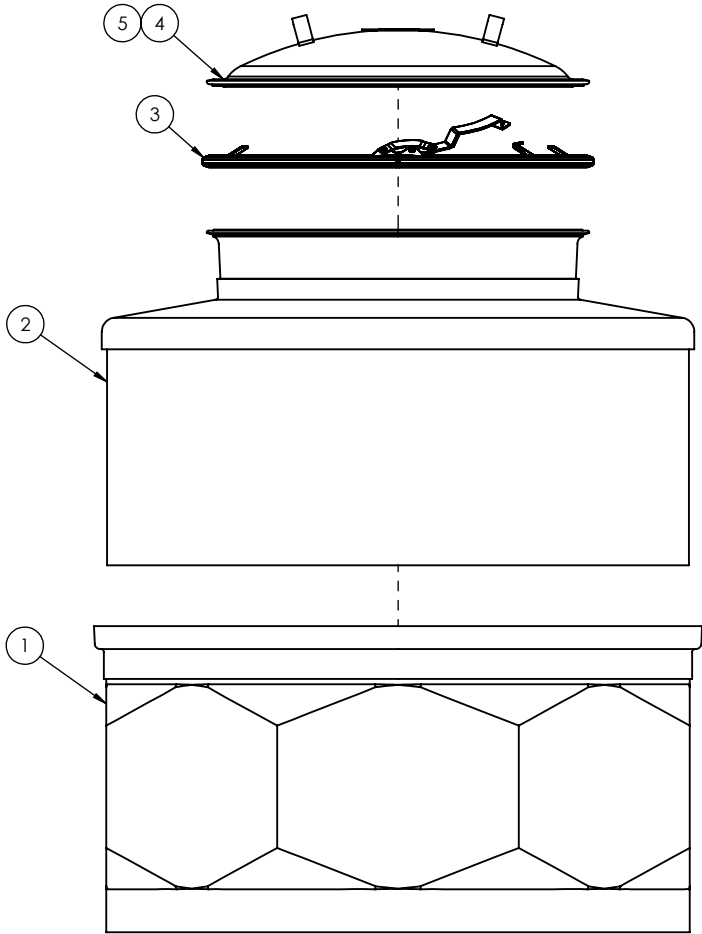


EXPLODED ELEVATION VIEW

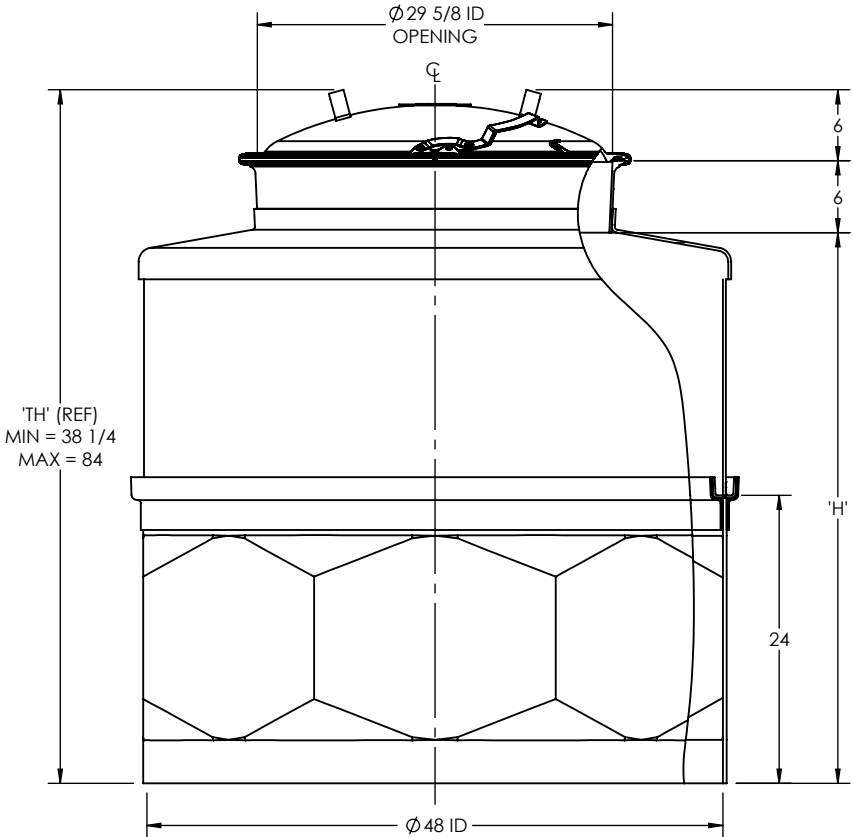

ELEVATION VIEW
(BROKEN-OUT SECTION SHOWN FOR CLARITY)

ITEM NO	QTY	DESCRIPTION	MATERIAL	PART NO
1	1	FLAT SIDE RISER, SWFSU, 48IN DIA, 24IN HT	FRP CHOP/HLU	C700200
2	1	SUMP TOP, SW, 48IN X 'H', 30IN OPENING	FRP CHOP/HLU	VARIES
3	1	LEVER LOCK RING, 30IN, SS	AISI 304 SS	C700039
4	1	COVER, SUMP, 30IN, LEVER LOCK, FRP	FRP CHOP/HLU	C700001
5	1	GASKET, 30IN, LEVER LOCK, SMP-WT, 1/2IN X 5/16IN, NEOPRENE	NEOPRENE	C430049
6	1	EPOXY ADHESIVE AND HARDENER (2 GAL) FIELD KIT	ADHESIVE	C810024

SUMP, SWFSU, 48IN DIA, 'H', 30IN LL COVER: PART NO'S			
DIM 'H' (IN)	DIM 'TH' (IN)	DESCRIPTION	SUMP ASSEMBLY PART NO
36	48	SUMP, SWFSU, 48IN DIA, 36IN HT, 30IN LL COVER	C710397
48	60	SUMP, SWFSU, 48IN DIA, 48IN HT, 30IN LL COVER	C710407
60	72	SUMP, SWFSU, 48IN DIA, 60IN HT, 30IN LL COVER	C710411
72	84	SUMP, SWFSU, 48IN DIA, 72IN HT, 30IN LL COVER	C710410
84	96	SUMP, SWFSU, 48IN DIA, 84IN HT, 30IN LL COVER	C710404

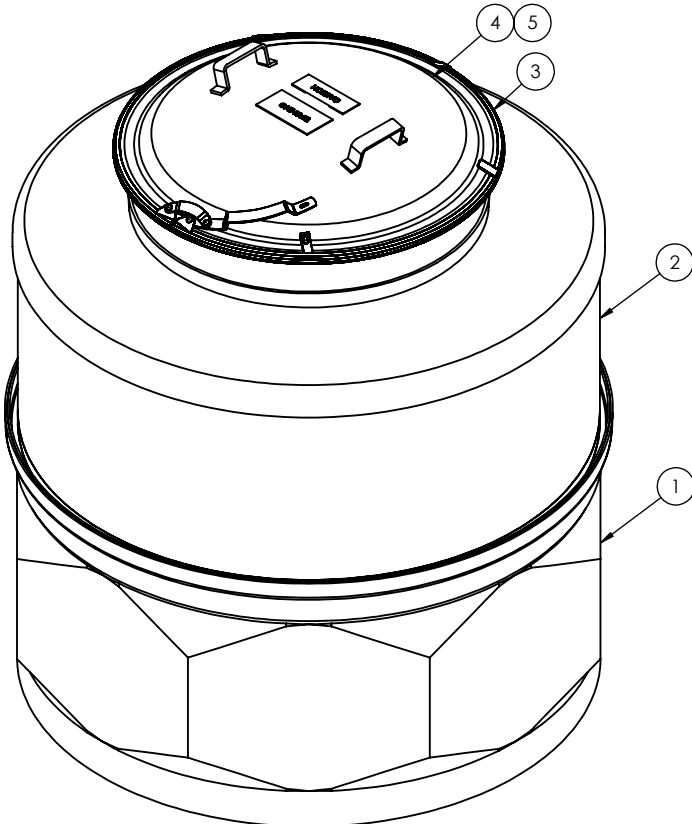

ISOMETRIC VIEW


- NOTE:
- ITEM 2 IS TRIMMED ON-SITE TO SUITE SITE REQUIREMENTS.
 - COVER CAN BE ORDERED WITH OBSERVATION PORT.
 - FOR INSTALLATION REQUIREMENTS, REFER TO: 'INSTALLATION SUPPLEMENTS FOR FUEL AND UNDERGROUND TANKS' FOUND ON THE XERXES WEBSITE.
 - U-CHANNEL SUMPS ARE ONLY PERMITTED FOR BURIAL DEPTS UP TO 7FT.
 - FOR EPOXY ADHESIVE SUMP INSTALLATION SEE INSTALLATION SUPPLEMENT FOUND ON XERXES RESOURCE LIBRARY.

REV	DESCRIPTION	REV BY	REV DATE	CHK BY	CHK DATE
-----	-------------	--------	----------	--------	----------


ALT DOC NO. -						
MATERIAL SEE PART DRAWINGS		THIRD ANGLE PROJECTION				
PROPRIETARY AND CONFIDENTIAL THIS DRAWING IS THE PROPERTY OF MATTR CORP. THE COPYRIGHT/ OWNERSHIP OF THIS DRAWING IS AND WILL REMAIN WITH MATTR CORP. THE PHYSICAL POSSESSION OF THIS DRAWING DOES NOT CONVEY THE RIGHT TO USE ITS DESIGN CONCEPT, OR TO REPRODUCE IT, OR TO MANUFACTURE IN WHOLE OR IN PART THE ITEM(S) DEPICTED HEREIN WITHOUT WRITTEN PERMISSION AND AUTHORIZATION OF MATTR CORP.		DO NOT SCALE DRAWING UNLESS OTHERWISE NOTED: WEIGHT IS IN POUNDS DIMENSIONS ARE IN INCHES TOLERANCES FRACTIONAL: ± 1/16 ANGULAR: ± 1 DEG ONE PLACE DECIMAL ± 0.100 TWO PLACE DECIMAL ± 0.010 THREE PLACE DECIMAL ± 0.005 MAX SURFACE ROUGHNESS 63 µin RA		UNITS: INCH (mm) DATE: MM/DD/YY		REV. 0
		DRAWN BY: KM		DESCR: SUMP, SINGLE WALL, FLAT SIDED, U-CHANNEL, 48IN, 30IN LL, DATASHEET		
		APPR. BY: LG				
		APPR. DATE: 04/07/26		SIZE B		
				DWG NO. XS-009576 SHEET: 4 of 7 - SWFSU 48IN, 30IN LL		
		PRT NO. SEE TABLE				

ITEM NO	QTY	DESCRIPTION	MATERIAL	PART NO
1	1	FLAT SIDE RISER, SWFSU, 48IN DIA, 24IN HT	FRP CHOP/HLU	C700200
2	1	SUMP TOP, SW, 48IN X 'H', 32IN WT OPENING, GASKET	FRP CHOP/HLU	VARIES
3	1	COVER, SUMP, 32IN, WATER TIGHT, FRP	FRP CHOP/HLU	C700003
4	1	EPOXY ADHESIVE AND HARDENER (2 GAL) FIELD KIT	ADHESIVE	C810024


SUMP, SWFSU, 48IN DIA, 'H', 32IN WT COVER: PART NO'S			
DIM 'H' (IN)	DIM 'TH' (IN)	DESCRIPTION	SUMP ASSEMBLY PART NO
36	43 1/2	SUMP, SWFSU, 48IN DIA, 36IN HT, 32IN WT COVER	C710398
48	55 1/2	SUMP, SWFSU, 48IN DIA, 48IN HT, 32IN WT COVER	C710431
60	67 1/2	SUMP, SWFSU, 48IN DIA, 60IN HT, 32IN WT COVER	C710432
72	79 1/2	SUMP, SWFSU, 48IN DIA, 72IN HT, 32IN WT COVER	C710433
84	91 1/2	SUMP, SWFSU, 48IN DIA, 84IN HT, 32IN WT COVER	C710434

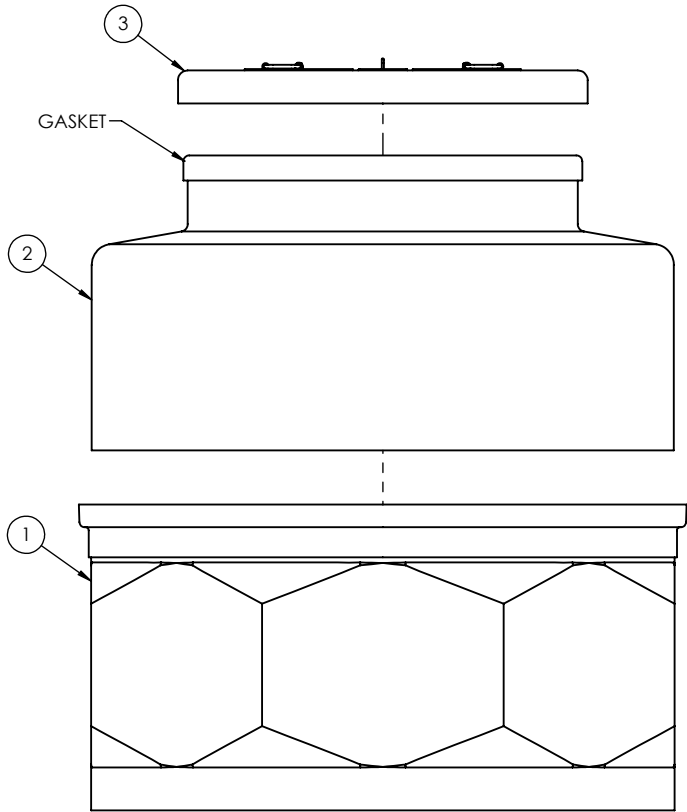

EXPLODED ELEVATION VIEW

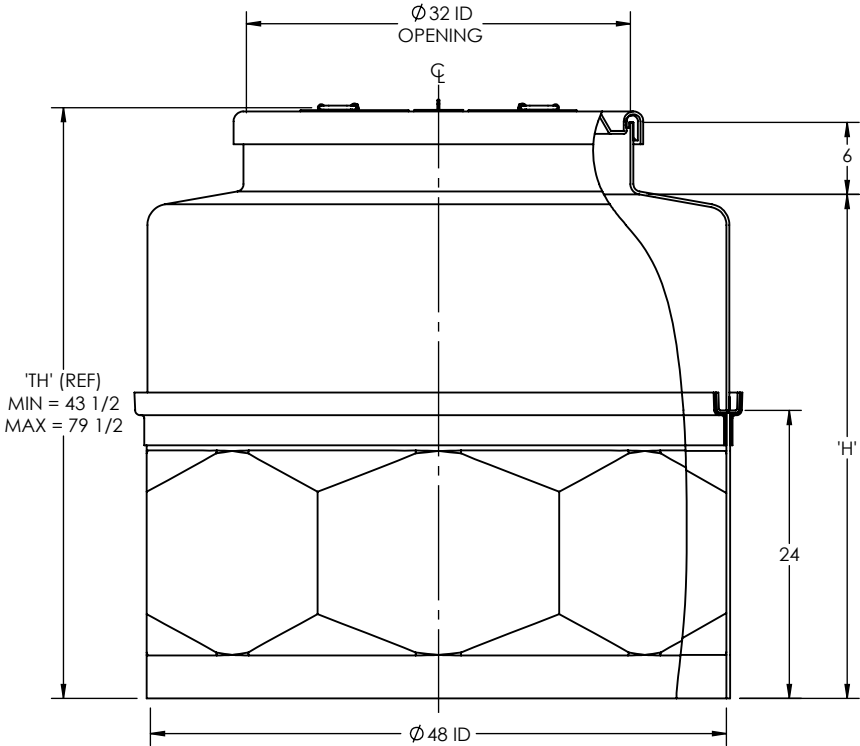

ELEVATION VIEW
(BROKEN-OUT SECTION SHOWN FOR CLARITY)

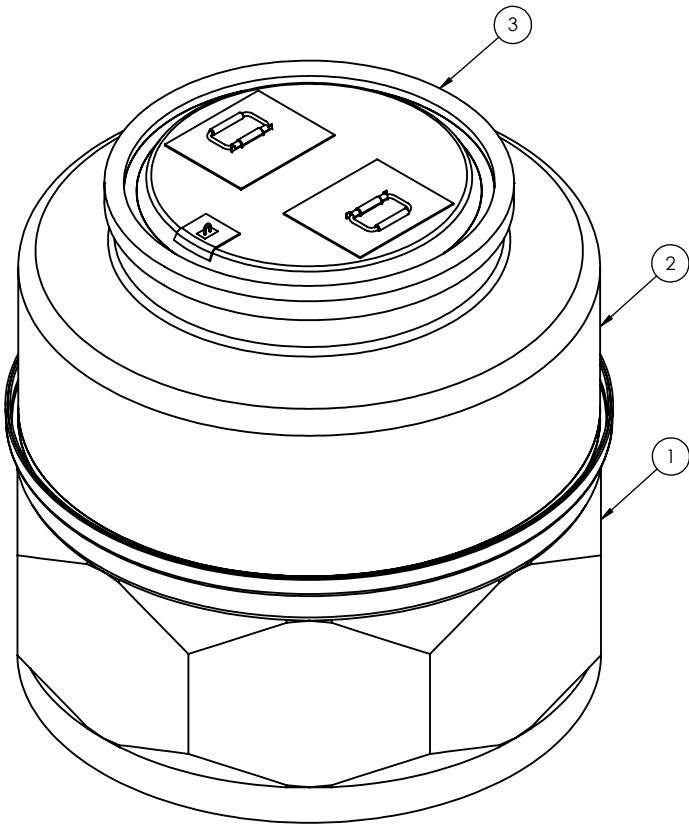

ISOMETRIC VIEW

NOTE:


- ITEM 2 IS TRIMMED ON-SITE TO SUITE SITE REQUIREMENTS.
- SUMP CAN BE ORDERED WITHOUT COVER, AS OPEN TOP.
- SUMP ORDERED WITH COVER WILL HAVE GASKET INSTALLED ON THE SUMP TOP OPENING.
- FOR INSTALLATION REQUIREMENTS, REFER TO: 'INSTALLATION SUPPLEMENTS FOR FUEL AND UNDERGROUND TANKS' FOUND ON THE XERXES WEBSITE.
- U-CHANNEL SUMPS ARE ONLY PERMITTED FOR BURIAL DEPTS UP TO 7FT.
- FOR EPOXY INSTALLATION REFER TO THE 'TBD SPECIFICATION' FOUND ON THE XERXES WEBSITE.FOR EPOXY ADHESIVE SUMP INSTALLATION SEE INSTALLATION SUPPLEMENT FOUND ON XERXES RESOURCE LIBRARY.

REV	DESCRIPTION	REV BY	REV DATE	CHK BY	CHK DATE
-----	-------------	--------	----------	--------	----------


ALT DOC NO. -								
MATERIAL SEE PART DRAWINGS		THIRD ANGLE PROJECTION						
PROPRIETARY AND CONFIDENTIAL THIS DRAWING IS THE PROPERTY OF MATTR CORP. THE COPYRIGHT/ OWNERSHIP OF THIS DRAWING IS AND WILL REMAIN WITH MATTR CORP. THE PHYSICAL POSSESSION OF THIS DRAWING DOES NOT CONVEY THE RIGHT TO USE ITS DESIGN CONCEPT, OR TO REPRODUCE IT, OR TO MANUFACTURE IN WHOLE OR IN PART THE ITEM(S) DEPICTED HEREIN WITHOUT WRITTEN PERMISSION AND AUTHORIZATION OF MATTR CORP.		DO NOT SCALE DRAWING UNLESS OTHERWISE NOTED: WEIGHT IS IN POUNDS DIMENSIONS ARE IN INCHES TOLERANCES: FRACTIONAL ± 1/16 ANGULAR: ± 1 DEG ONE PLACE DECIMAL ± 0.100 TWO PLACE DECIMAL ± 0.010 THREE PLACE DECIMAL ± 0.005 MAX SURFACE ROUGHNESS 63 µin RA		UNITS: INCH (mm) DATE: MM/DD/YY				
		DRAWN BY: KM		DESCR: SUMP, SINGLE WALL, FLAT SIDED, U-CHANNEL, 48IN, 32IN WT, DATASHEET				
		APPR. BY: LG						
		APPR. DATE: 04/07/26		SIZE B		DWG NO. XS-009576	PRT NO. SEE TABLE	REV. 0
				SHEET: 5 of 7 - SWFSU 48IN, 32IN WT				

ITEM NO	QTY	DESCRIPTION	MATERIAL	PART NO
1	1	FLAT SIDE RISER, SWFSU, 48IN DIA, 24IN HT	FRP CHOP/HLU	C700200
2	1	SUMP TOP, SW, 48IN X 'H' 36IN, WT, OPENING, GASKET	FRP CHOP/HLU	VARIES
3	1	COVER, SUMP, 36IN WATER TIGHT, FRP	FRP CHOP/HLU	C700047
4	1	EPOXY ADHESIVE AND HARDENER (2 GAL) FIELD KIT	ADHESIVE	C810024


SUMP, SWFSU, 48IN DIA, 'H', 36IN WT COVER: PART NO'S			
DIM 'H' (IN)	DIM 'TH' (IN)	DESCRIPTION	SUMP ASSEMBLY PART NO
36	42 3/4	SUMP, SWFSU, 48IN DIA, 36IN HT, 36IN WT COVER	C710402
48	54 3/4	SUMP, SWFSU, 48IN DIA, 48IN HT, 36IN WT COVER	C710406
60	66 3/4	SUMP, SWFSU, 48IN DIA, 60IN HT, 36IN WT COVER	C710394
72	78 3/4	SUMP, SWFSU, 48IN DIA, 72IN HT, 36IN WT COVER	C710409
84	90 3/4	SUMP, SWFSU, 48IN DIA, 84IN HT, 36IN WT COVER	C710403

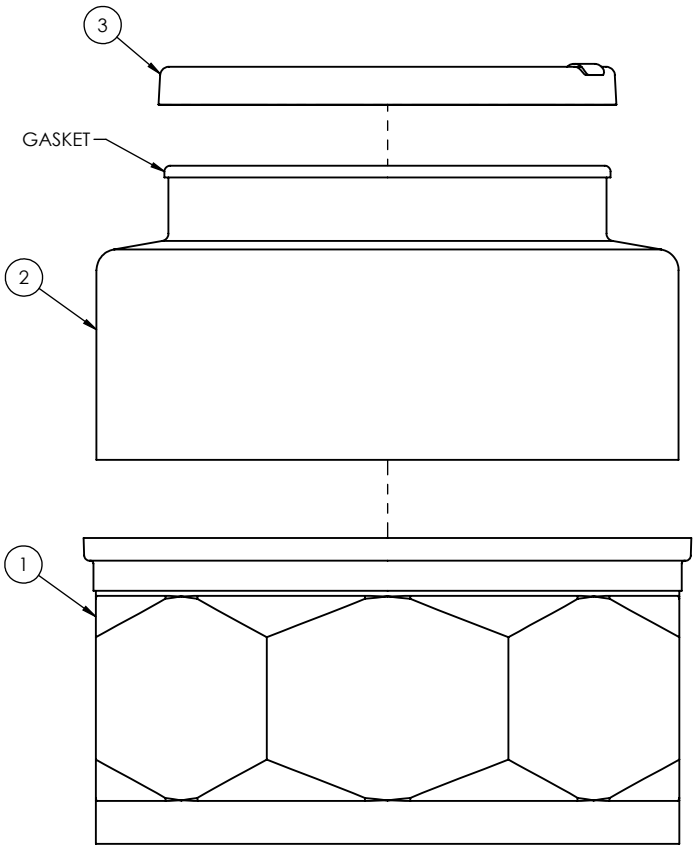

EXPLODED ELEVATION VIEW

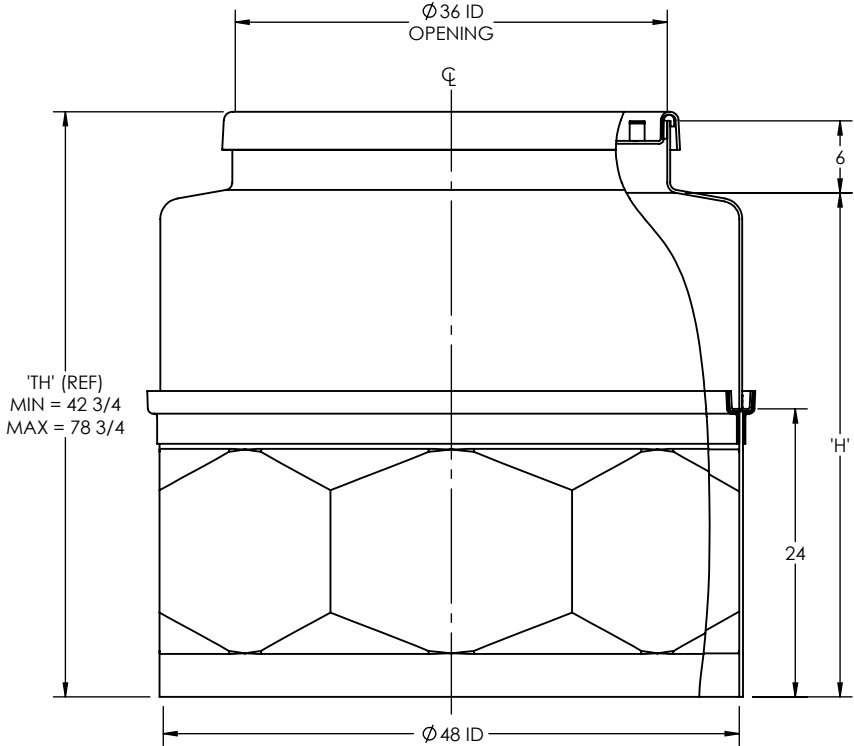

ELEVATION VIEW
(BROKEN-OUT SECTION SHOWN FOR CLARITY)

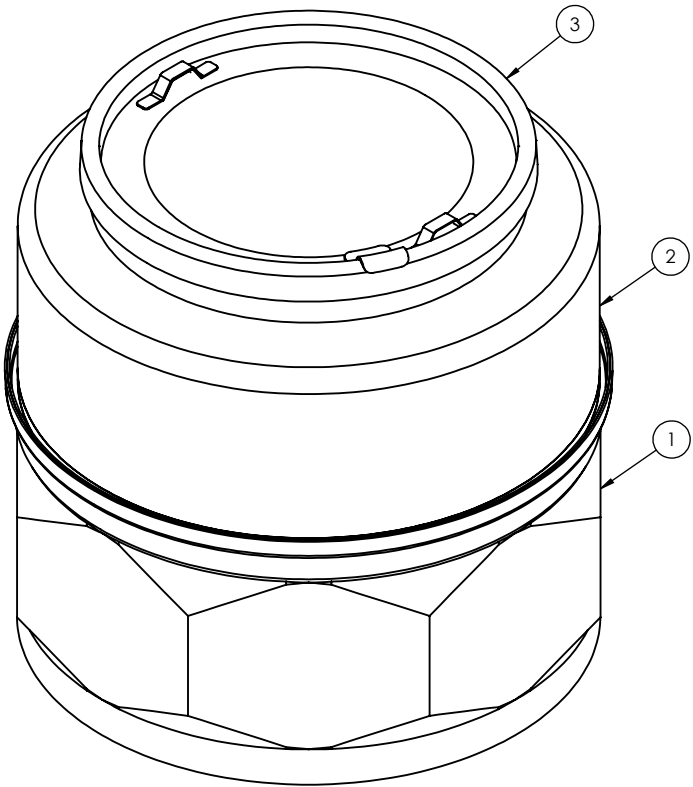

ISOMETRIC VIEW


- NOTE:
- ITEM 2 IS TRIMMED ON-SITE TO SUITE SITE REQUIREMENTS.
 - SUMP CAN BE ORDERED WITHOUT COVERS, AS OPEN TOP.
 - SUMP ORDERED WITH COVER WILL HAVE GASKET INSTALLED ON THE SUMP TOP OPENING.
 - FOR INSTALLATION REQUIREMENTS, REFER TO: 'INSTALLATION SUPPLEMENTS FOR FUEL AND UNDERGROUND TANKS' FOUND ON THE XERXES WEBSITE.
 - U-CHANNEL SUMPS ARE ONLY PERMITTED FOR BURIAL DEPTS UP TO 7FT.
 - FOR EPOXY ADHESIVE SUMP INSTALLATION SEE INSTALLATION SUPPLEMENT FOUND ON XERXES RESOURCE LIBRARY.

REV	DESCRIPTION	REV BY	REV DATE	CHK BY	CHK DATE
-----	-------------	--------	----------	--------	----------


ALT DOC NO. -								
MATERIAL SEE PART DRAWINGS		THIRD ANGLE PROJECTION						
PROPRIETARY AND CONFIDENTIAL THIS DRAWING IS THE PROPERTY OF MATTR CORP. THE COPYRIGHT/ OWNERSHIP OF THIS DRAWING IS AND WILL REMAIN WITH MATTR CORP. THE PHYSICAL POSSESSION OF THIS DRAWING DOES NOT CONVEY THE RIGHT TO USE ITS DESIGN CONCEPT, OR TO REPRODUCE IT, OR TO MANUFACTURE IN WHOLE OR IN PART THE ITEM(S) DEPICTED HEREIN WITHOUT WRITTEN PERMISSION AND AUTHORIZATION OF MATTR CORP.		DO NOT SCALE DRAWING UNLESS OTHERWISE NOTED: WEIGHT IS IN POUNDS DIMENSIONS ARE IN INCHES TOLERANCES: FRACTIONAL ± 1/16 ANGULAR: ± 1 DEG ONE PLACE DECIMAL ± 0.100 TWO PLACE DECIMAL ± 0.010 THREE PLACE DECIMAL ± 0.005 MAX SURFACE ROUGHNESS 63 µin RA		UNITS: INCH (mm) DATE: MM/DD/YY		DESCR: SUMP, SINGLE WALL, FLAT SIDED, U-CHANNEL, 48IN, 36IN WT, DATASHEET		
				DRAWN BY: KM				
				APPR. BY: LG				
				APPR. DATE: 04/07/26				
				SIZE B				
				DWG NO. XS-009576		PRT NO. SEE TABLE		REV. 0
				SHEET: 6 of 7 - SWFSU 48IN, 36IN WT				

ITEM NO	QTY	DESCRIPTION	MATERIAL	PART NO
1	1	FLAT SIDE RISER, SWFSU, 48IN DIA, 24IN HT	FRP CHOP/HLU	C700200
2	1	SUMP TOP, SW, 48IN X 'H', 38IN OPENING, GASKET	FRP CHOP/HLU	VARIES
3	1	COVER, SUMP, 38IN, WATER TIGHT, FRP	FRP CHOP/HLU	C700187
4	1	EPOXY ADHESIVE AND HARDENER (2 GAL) FIELD KIT	ADHESIVE	C810024


SUMP, SWFSU, 48IN DIA X 'H', 38IN WT COVER: PART NO'S			
DIM 'H' (IN)	DIM 'TH' (IN)	DESCRIPTION	SUMP ASSEMBLY PART NO
36	43 1/2	SUMP, SWFSU, 48IN DIA, 36IN HT, 38IN WT COVER	C710440
48	55 1/2	SUMP, SWFSU, 48IN DIA, 48IN HT, 38IN WT COVER	C710441
60	67 1/2	SUMP, SWFSU, 48IN DIA, 60IN HT, 38IN WT COVER	C710442
72	79 1/2	SUMP, SWFSU, 48IN DIA, 72IN HT, 38IN WT COVER	C710443
84	91 1/2	SUMP, SWFSU, 48IN DIA, 84IN HT, 38IN WT COVER	C710444

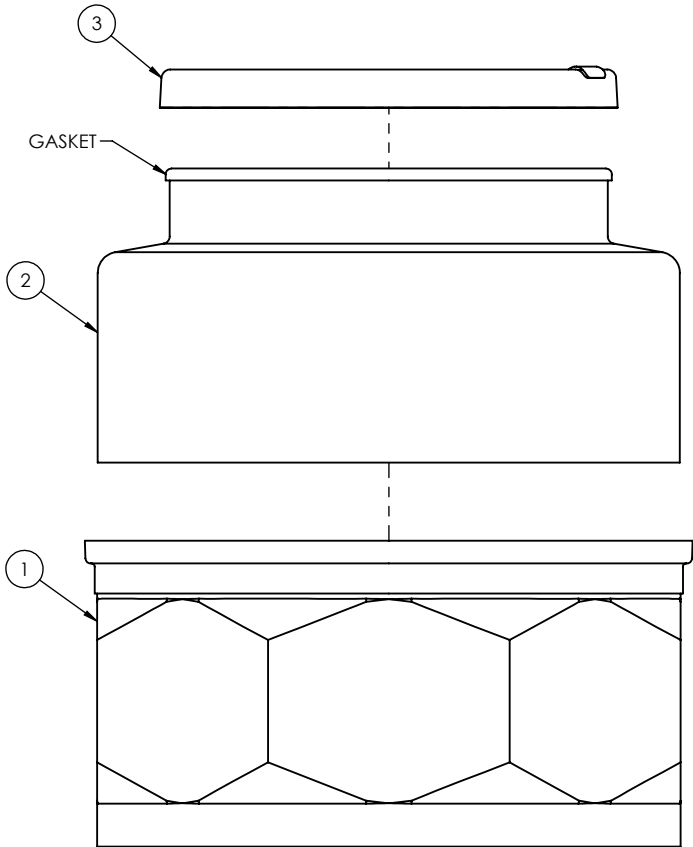

EXPLODED ELEVATION VIEW

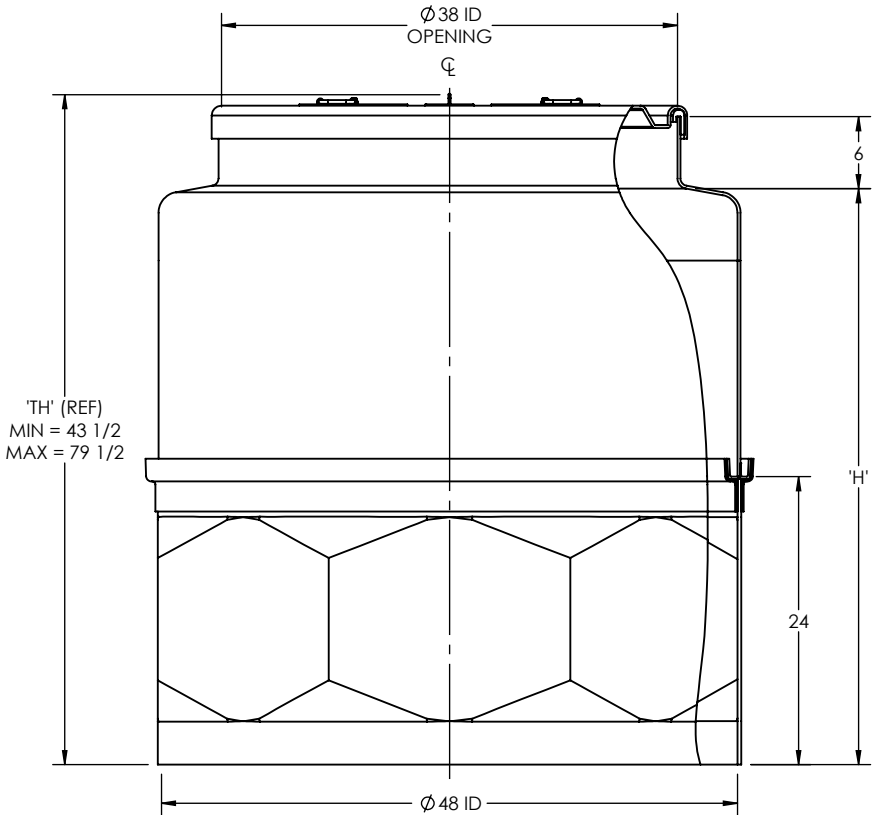

ELEVATION VIEW
(BROKEN-OUT SECTION SHOWN FOR CLARITY)

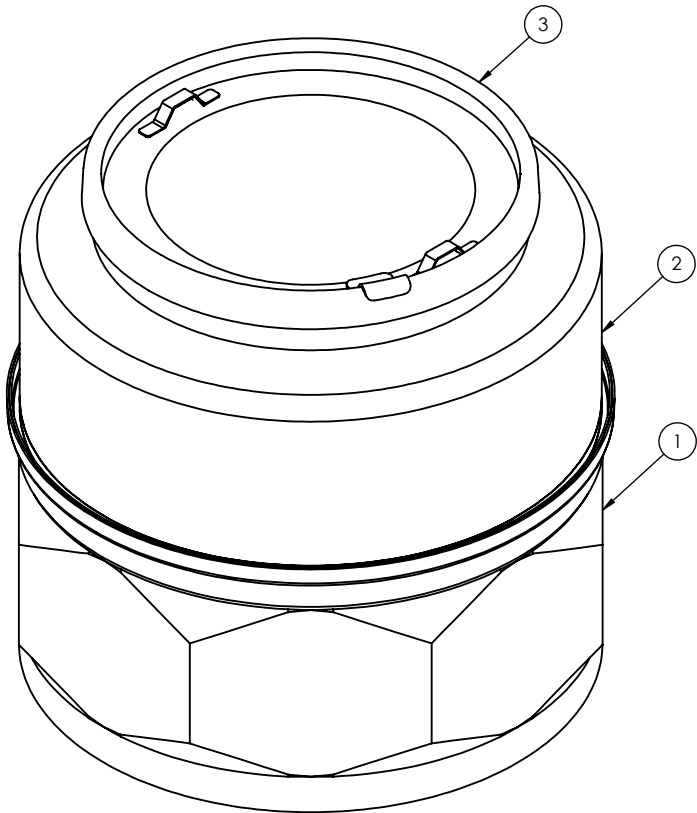

ISOMETRIC VIEW

NOTE:

- ITEM (2) IS TRIMMED ON-SITE TO SUITE SITE REQUIREMENTS.
- SUMP CAN BE ORDERED WITHOUT COVERS, AS OPEN TOP.
- SUMP ORDERED WITH COVER WILL HAVE GASKET INSTALLED ON THE SUMP TOP OPENING.
- FOR INSTALLATION REQUIREMENTS, REFER TO: 'INSTALLATION SUPPLEMENTS FOR FUEL AND UNDERGROUND TANKS' FOUND ON THE XERXES WEBSITE.
- U-CHANNEL SUMPS ARE ONLY PERMITTED FOR BURIAL DEPTS UP TO 7FT.
- FOR EPOXY ADHESIVE SUMP INSTALLATION SEE INSTALLATION SUPPLEMENT FOUND ON XERXES RESOURCE LIBRARY.

REV	DESCRIPTION	REV BY	REV DATE	CHK BY	CHK DATE
-----	-------------	--------	----------	--------	----------

ALT DOC NO. -						
MATERIAL SEE PART DRAWINGS		THIRD ANGLE PROJECTION				
PROPRIETARY AND CONFIDENTIAL THIS DRAWING IS THE PROPERTY OF MATTR CORP. THE COPYRIGHT/ OWNERSHIP OF THIS DRAWING IS AND WILL REMAIN WITH MATTR CORP. THE PHYSICAL POSSESSION OF THIS DRAWING DOES NOT CONVEY THE RIGHT TO USE ITS DESIGN CONCEPT, OR TO REPRODUCE IT, OR TO MANUFACTURE IN WHOLE OR IN PART THE ITEM(S) DEPICTED HEREIN WITHOUT WRITTEN PERMISSION AND AUTHORIZATION OF MATTR CORP.		DO NOT SCALE DRAWING UNLESS OTHERWISE NOTED: WEIGHT IS IN POUNDS DIMENSIONS ARE IN INCHES TOLERANCES: FRACTIONAL: ± 1/16 ANGULAR: ± 1 DEG ONE PLACE DECIMAL ± 0.100 TWO PLACE DECIMAL ± 0.010 THREE PLACE DECIMAL ± 0.005 MAX SURFACE ROUGHNESS 63 µin RA		UNITS: INCH (mm) DATE: MM/DD/YY		
		DRAWN BY: KM		DESCR: SUMP, SINGLE WALL, FLAT SIDED, U-CHANNEL, 48IN, 38IN WT, DATASHEET		
		APPR. BY: LG				
		APPR. DATE: 04/07/26		SIZE B DWG NO. XS-009576 PRT NO. SEE TABLE REV. 0		
				SHEET: 7 of 7 - SWFSU 48IN, 38IN WT		