



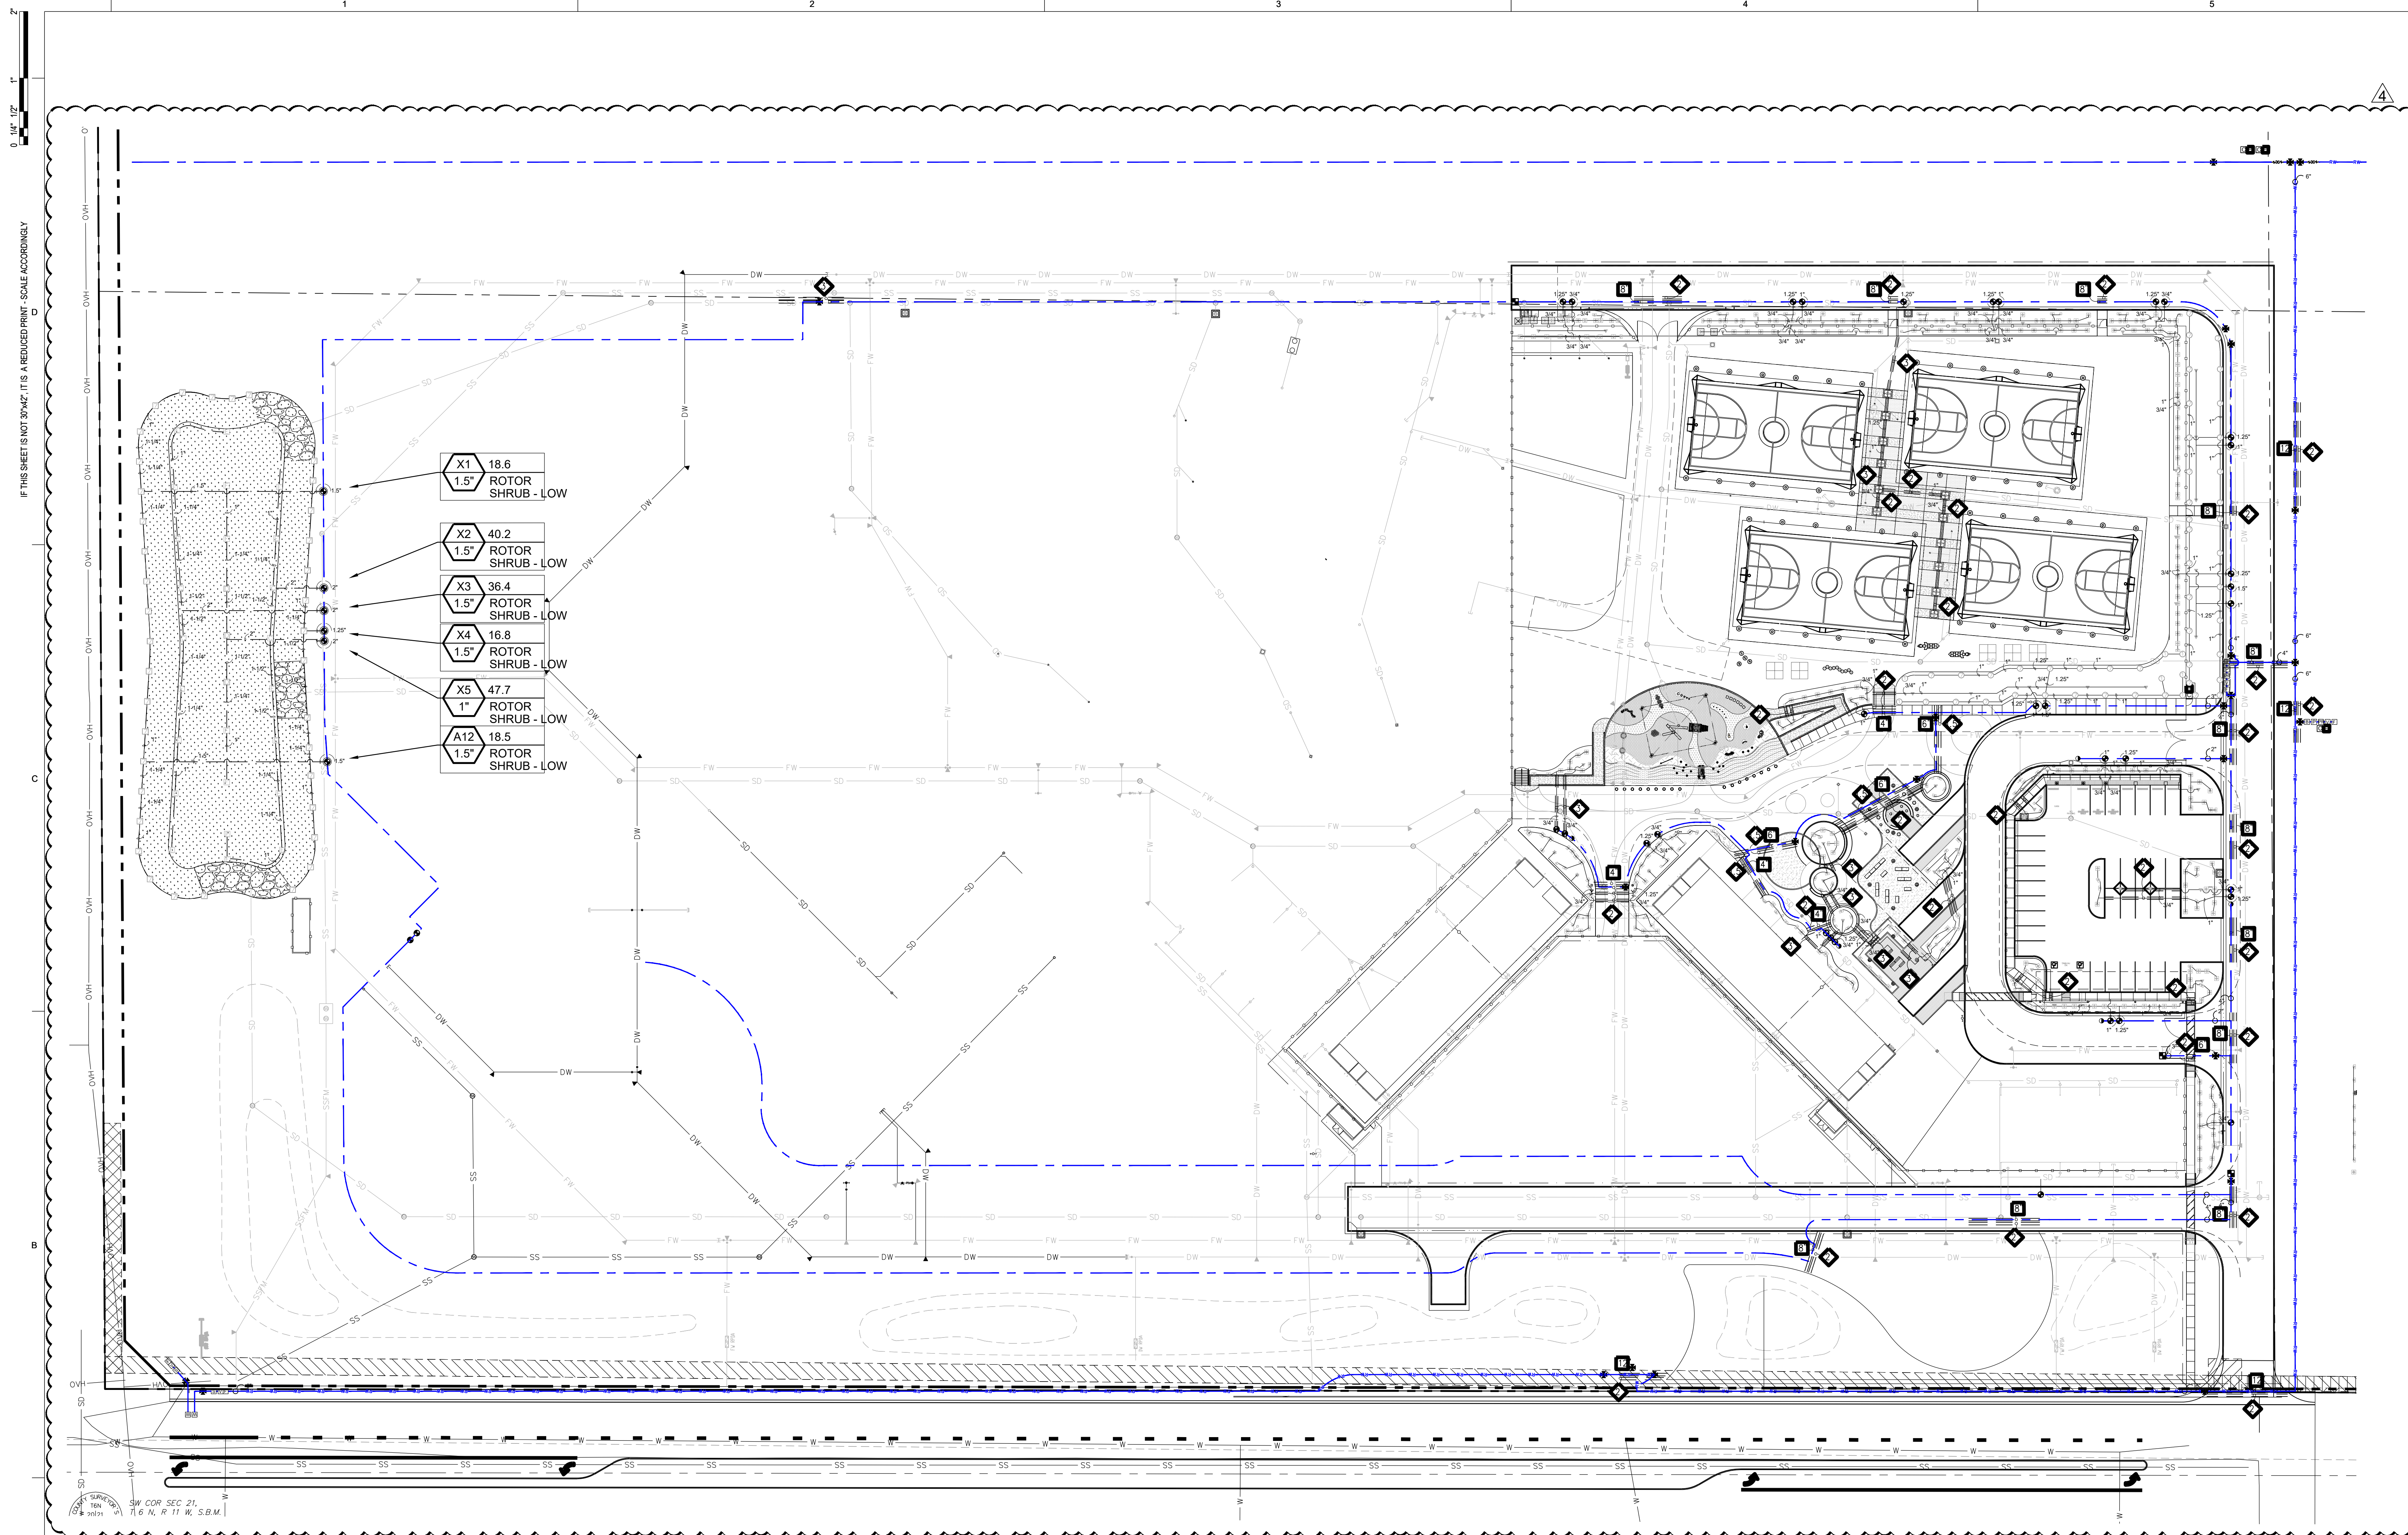

SCH 40 PVC SLEEVING CHART		
2" SLEEVE	1-20 WIRES	1" PIPE
2½" SLEEVE	21-30 WIRES	1½" PIPE
3" SLEEVE	31-40 WIRES	1½" PIPE
4" SLEEVE	41-60 WIRES	2" PIPE
6" SLEEVE	61-99 WIRES	2½" / 3" PIPE
8" SLEEVE	100+ WIRES	4" PIPE
10" SLEEVE	N/A	6" PIPE

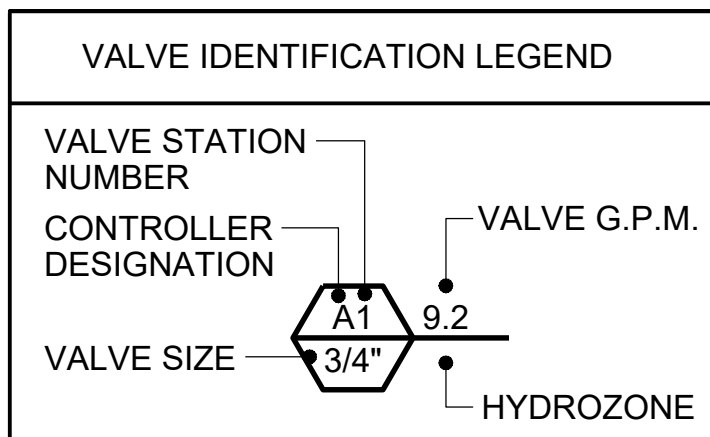


SCH 40 PVC SLEEVING CHART		
1 1/4" SLEEVE	1-4 WIRES	1/2" PIPE
1 1/2" SLEEVE	5-10 WIRES	3/4" PIPE
2" SLEEVE	11-20 WIRES	1" PIPE
2 1/2" SLEEVE	21-30 WIRES	1 1/4" PIPE
3" SLEEVE	31-40 WIRES	1 1/2" PIPE
4" SLEEVE	41-60 WIRES	2" PIPE
6" SLEEVE	61-99 WIRES	2 1/2" 3" PIPE
8" SLEEVE	100+ WIRES	4" PIPE
10" SLEEVE	N/A	6" PIPE

SPRINKLER TYPE	G.P.M.	PIPE SIZE
ROTORS	1-8	1"
	9-18	1½"
	19-28	1½"
	29-55	2"
SPRAYS & BUBBLERS & SUBSURFACE	1-5	¾"
	6-10	1"
	11-20	1½"
	21-28	1½"
	29-55	2"

SLEEVING IDENTIFICATION LEGEND	
SYMBOL	SLEEVING TYPE
	MAINLINE SLEEVING
	LATERAL & WIRE SLEEVING

SCALE: 1" = 40'-0"

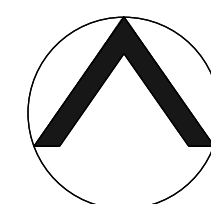

LIONÄKIS


CHOOSE CORRECT OFFICE
ADDRESS FROM TYPE
PROPERTIES

CONSULTANT

nuvis
LANDSCAPE
ARCHITECTURE

20250 SW ACACIA ST, STE 260
NEWPORT BEACH, CA
U. S. A. 9 2 6 2 6
PH: 714.754.7311

SEA.

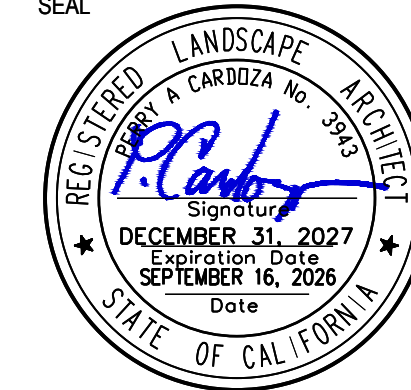

PRC

PALMDALE ELOP

NE CORNER OF 40th AND C
PALMDALE, CA

CLIE

PALMDALE SCHOOL DISTRICT

39139 10TH ST E, PALMDALE, CA 93550

ISSUED		
MARK	DATE	DESCRIPTION
	09/16/26	BID ADDENDUM 04

MANAGEMENT

LIONAKIS PROJECT NO: 025112.01

CLIENT PROJECT NO: _____
COPYRIGHT: _____ LIONAKIS 2026

TITL

OVERALL IRRIGATION PLAN

SHE

L-200